


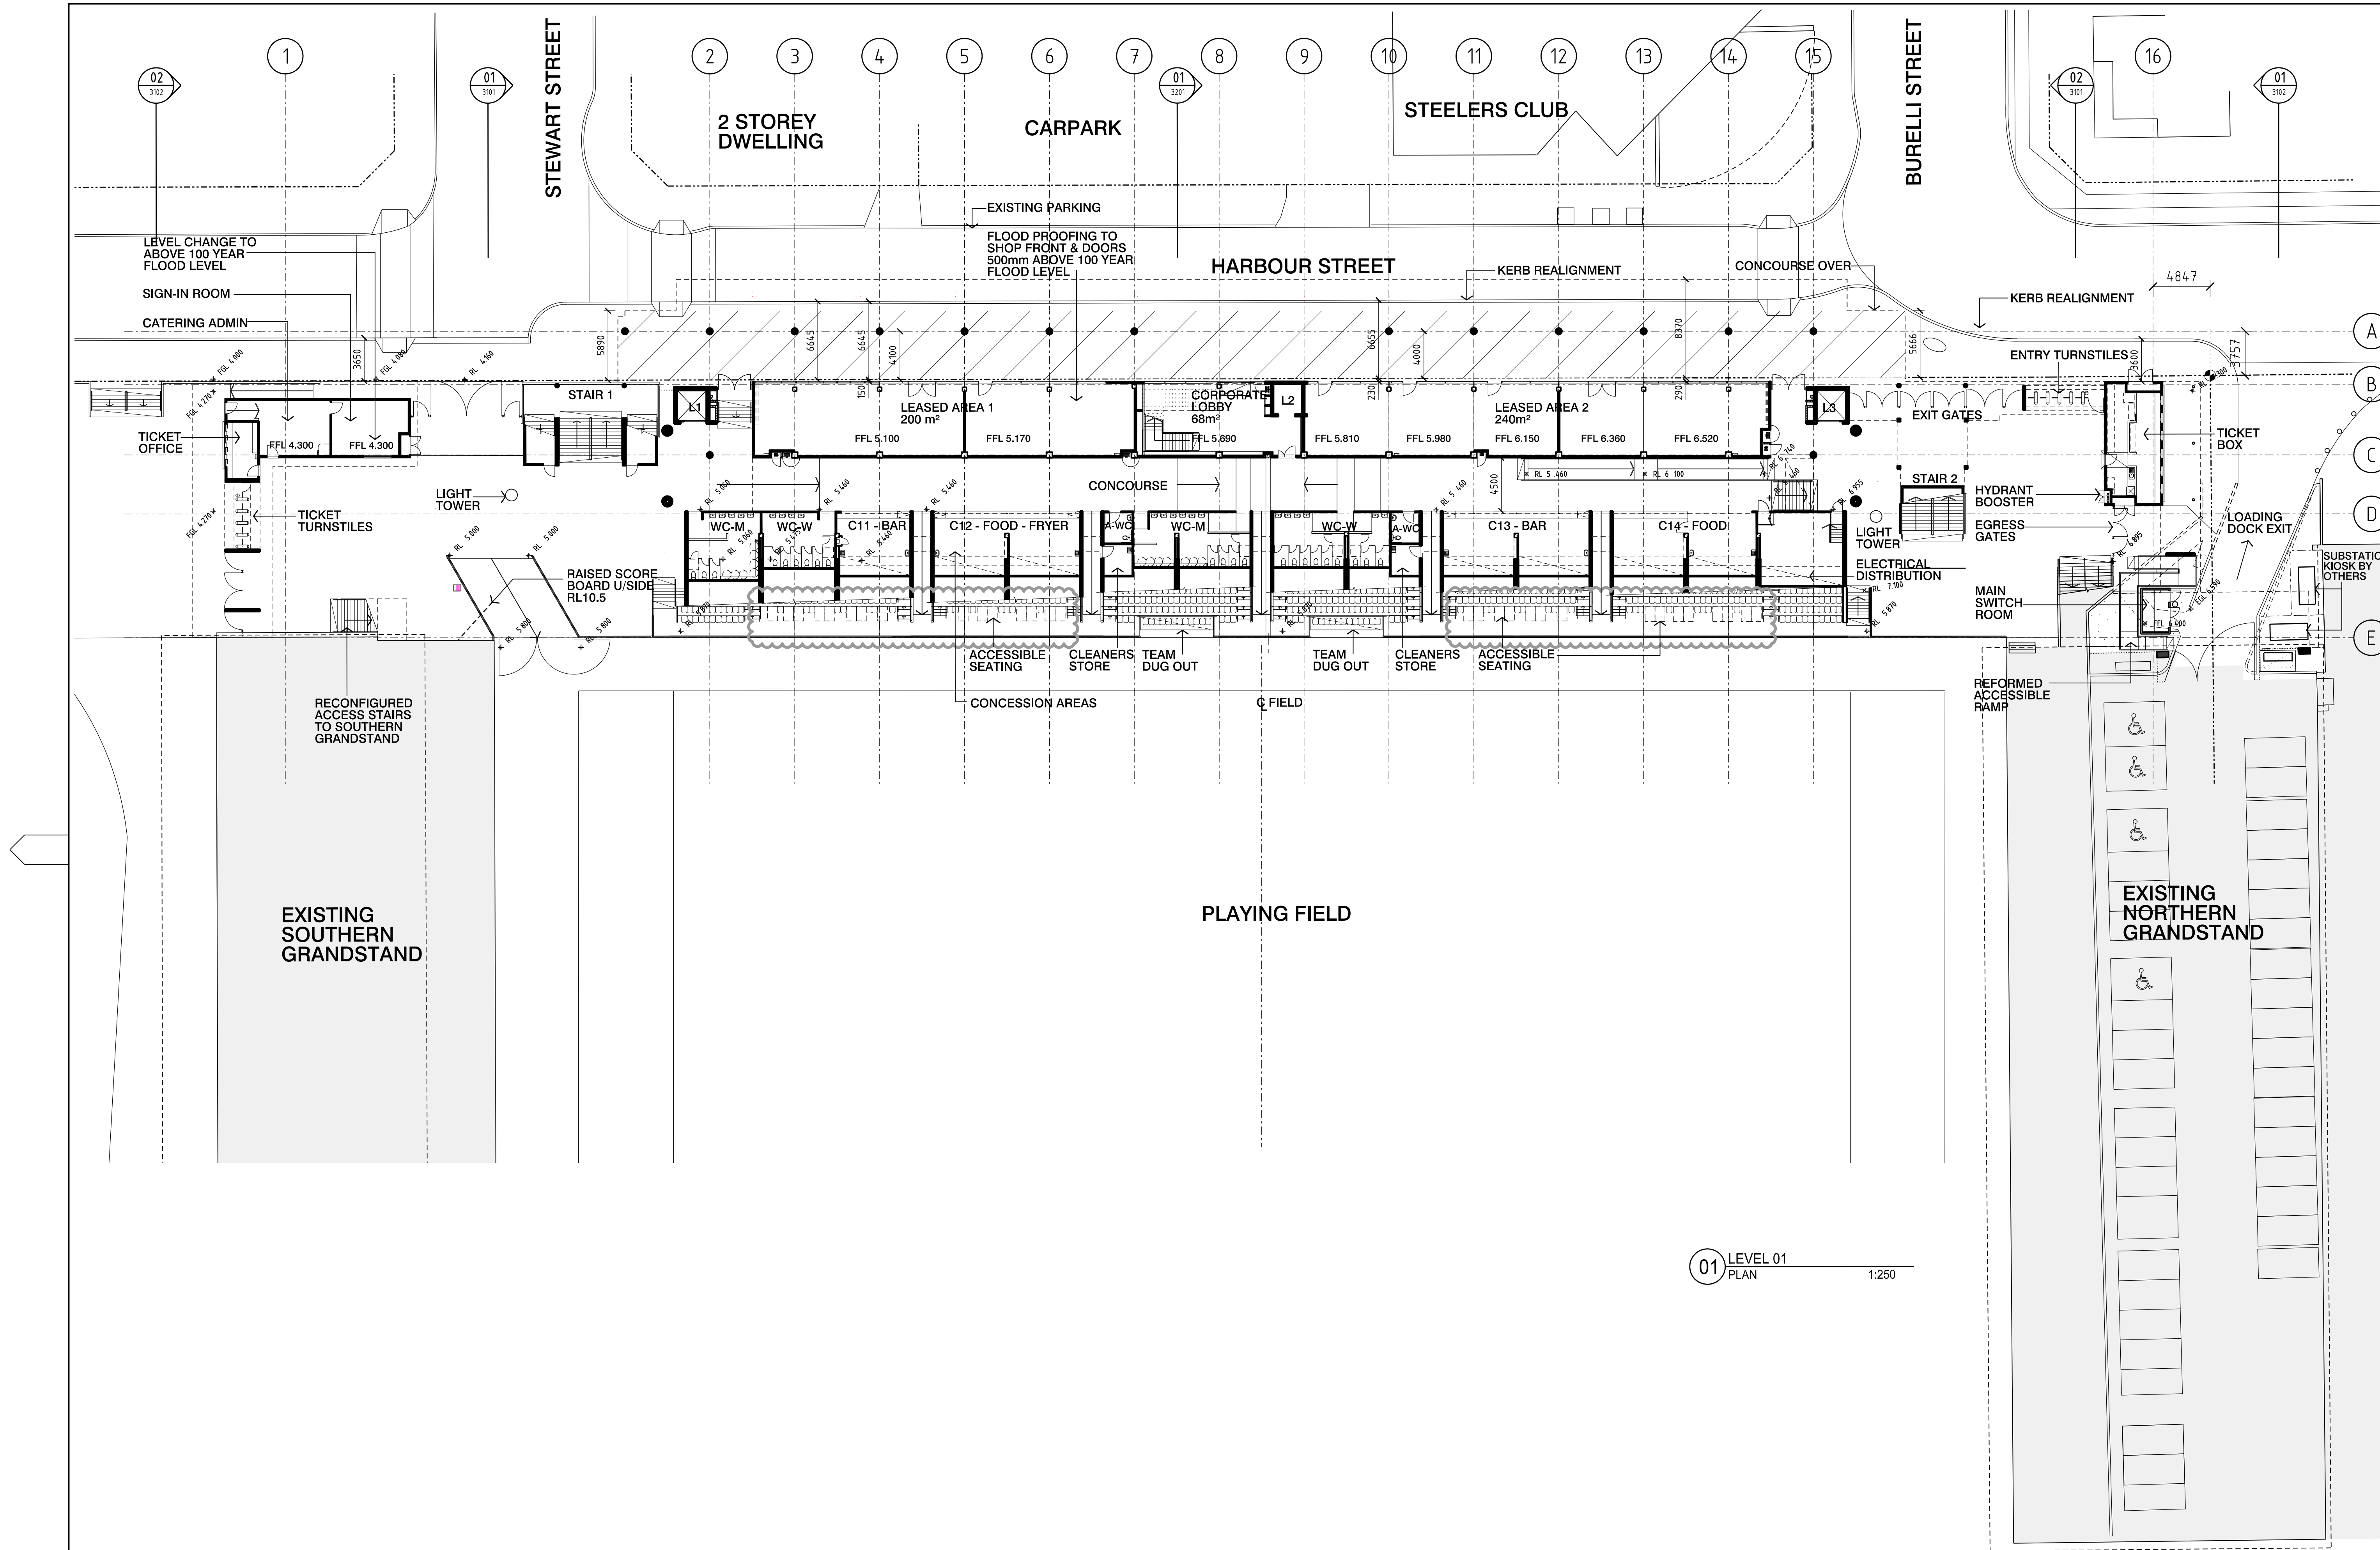


Revisions	No	Date	Description	Ver	App'd
G	23.08.10		ACCESSIBLE SEATING AMENDED ISSUED FOR DA APPROVAL	JG	BH

Do not scale drawings. Use figured dimensions only. Check & verify levels and dimensions on site prior to the commencement of any work, the preparation of shop drawings or the fabrication of components.

This drawing is the copyright of Allen Jack + Cotter Architects and is protected under the Copyright Act 1968. Do not alter, reproduce or transmit in any form, or by any means without the express permission of Allen Jack + Cotter Architects.

Nominated Architects: Michael Heenan 5264, Peter Ireland 6665, Reginald Smith 3312, Peter Stranach 3312

Site Location Plan

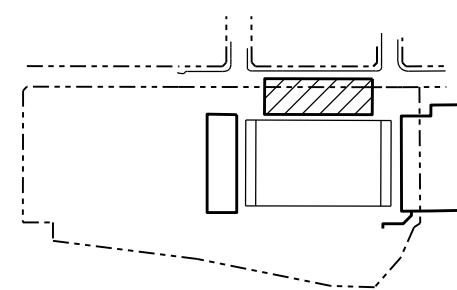

Client



Architect



79 Myrtle Street Chippendale NSW 2008 AUSTRALIA
ph +61 2 9311 8222 fx +61 2 9311 8200 ABN 53 003 782 250

Project
REPLACEMENT OF
WESTERN GRANDSTAND
at WIN STADIUM, WOLLONGONG

Proj No. 10005

Drawing Title
LEVEL 01 PLAN
STAGE 1 DA

Drawing Status
NOT FOR CONSTRUCTION

Scale

1:250

Drawing No

DA2100

Issue

G

REF: Q:\Projects\10_005_WINSTADIUM\design_files\sheet_11\10005_DA_2100.dgn

PLOT DATE & TIME: 23/05/2010 09:48:46 APPLIED & CHECKED BY: gbeson