


02 LEVEL 03  
PLAN  
1:250

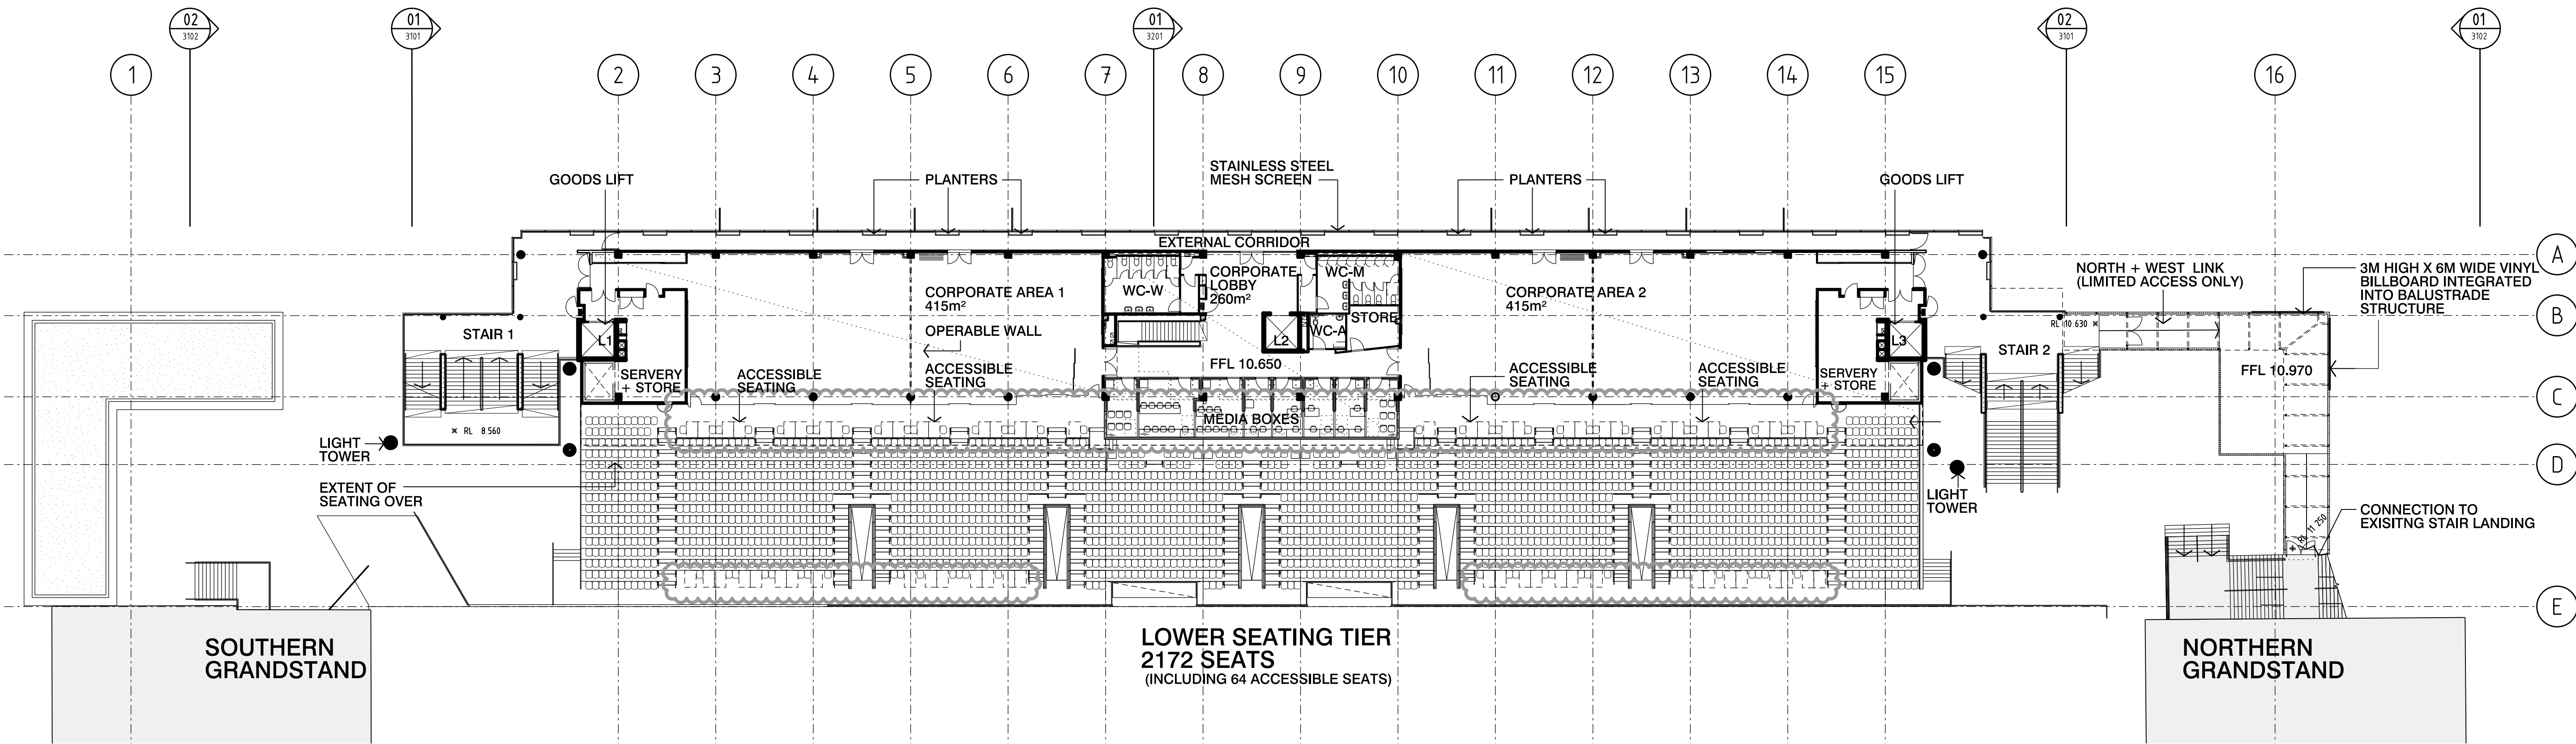


01 LEVEL 02  
PLAN  
1:250

Revisions			Ver	App'd	Description
No	Date	Description			
E	26.07.10	STAGE 2 SHOWN ISSUED FOR DA APPROVAL	JG	MH	
F	11.08.10	STAGE 1 ISSUED FOR DA APPROVAL	JG	MH	
G	17.08.10	ISSUED FOR DA APPROVAL	JG	MH	
H	23.08.10	ACCESSIBLE SEATING AMENDED ISSUED FOR DA APPROVAL	JG	MH	

Do not scale drawings. Use figured dimensions only. Check & verify levels and dimensions on site prior to the commencement of any work, the preparation of shop drawings or the fabrication of components.

This drawing is the copyright of Allen Jack + Cotter Architects and is protected under the Copyright Act 1968. Do not alter, reproduce or transmit in any form, or by any means without the express permission of Allen Jack + Cotter Architects.

Nominated Architects: Michael Heenan 5264, Peter Ireland 6661, Reginald Smith 3312, Peter Stranach 3312

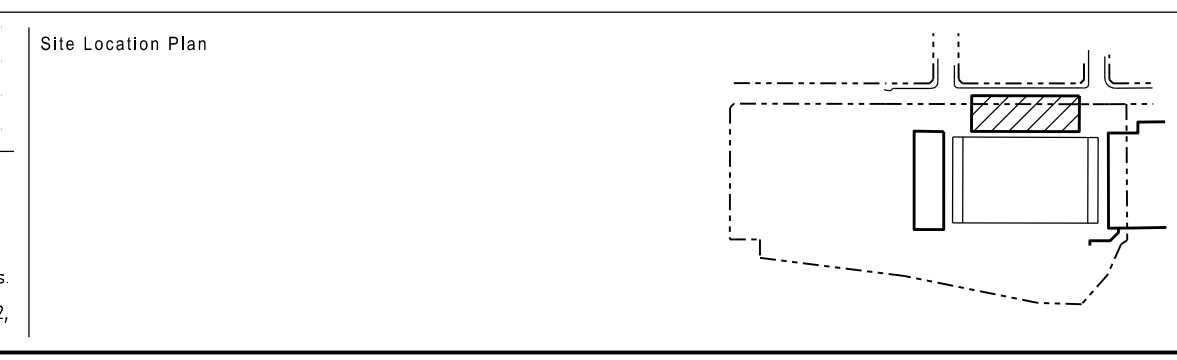

Project  
REPLACEMENT OF  
WESTERN GRANDSTAND  
at WIN STADIUM, WOLLONGONG

Proj No. 10005

Drawing Title  
LEVEL 02 + LEVEL 03 PLANS  
STAGE 1 DA

Drawing Status  
NOT FOR CONSTRUCTION

Scale  
1:250

Drawing No  
DA2101

Issue  
H