



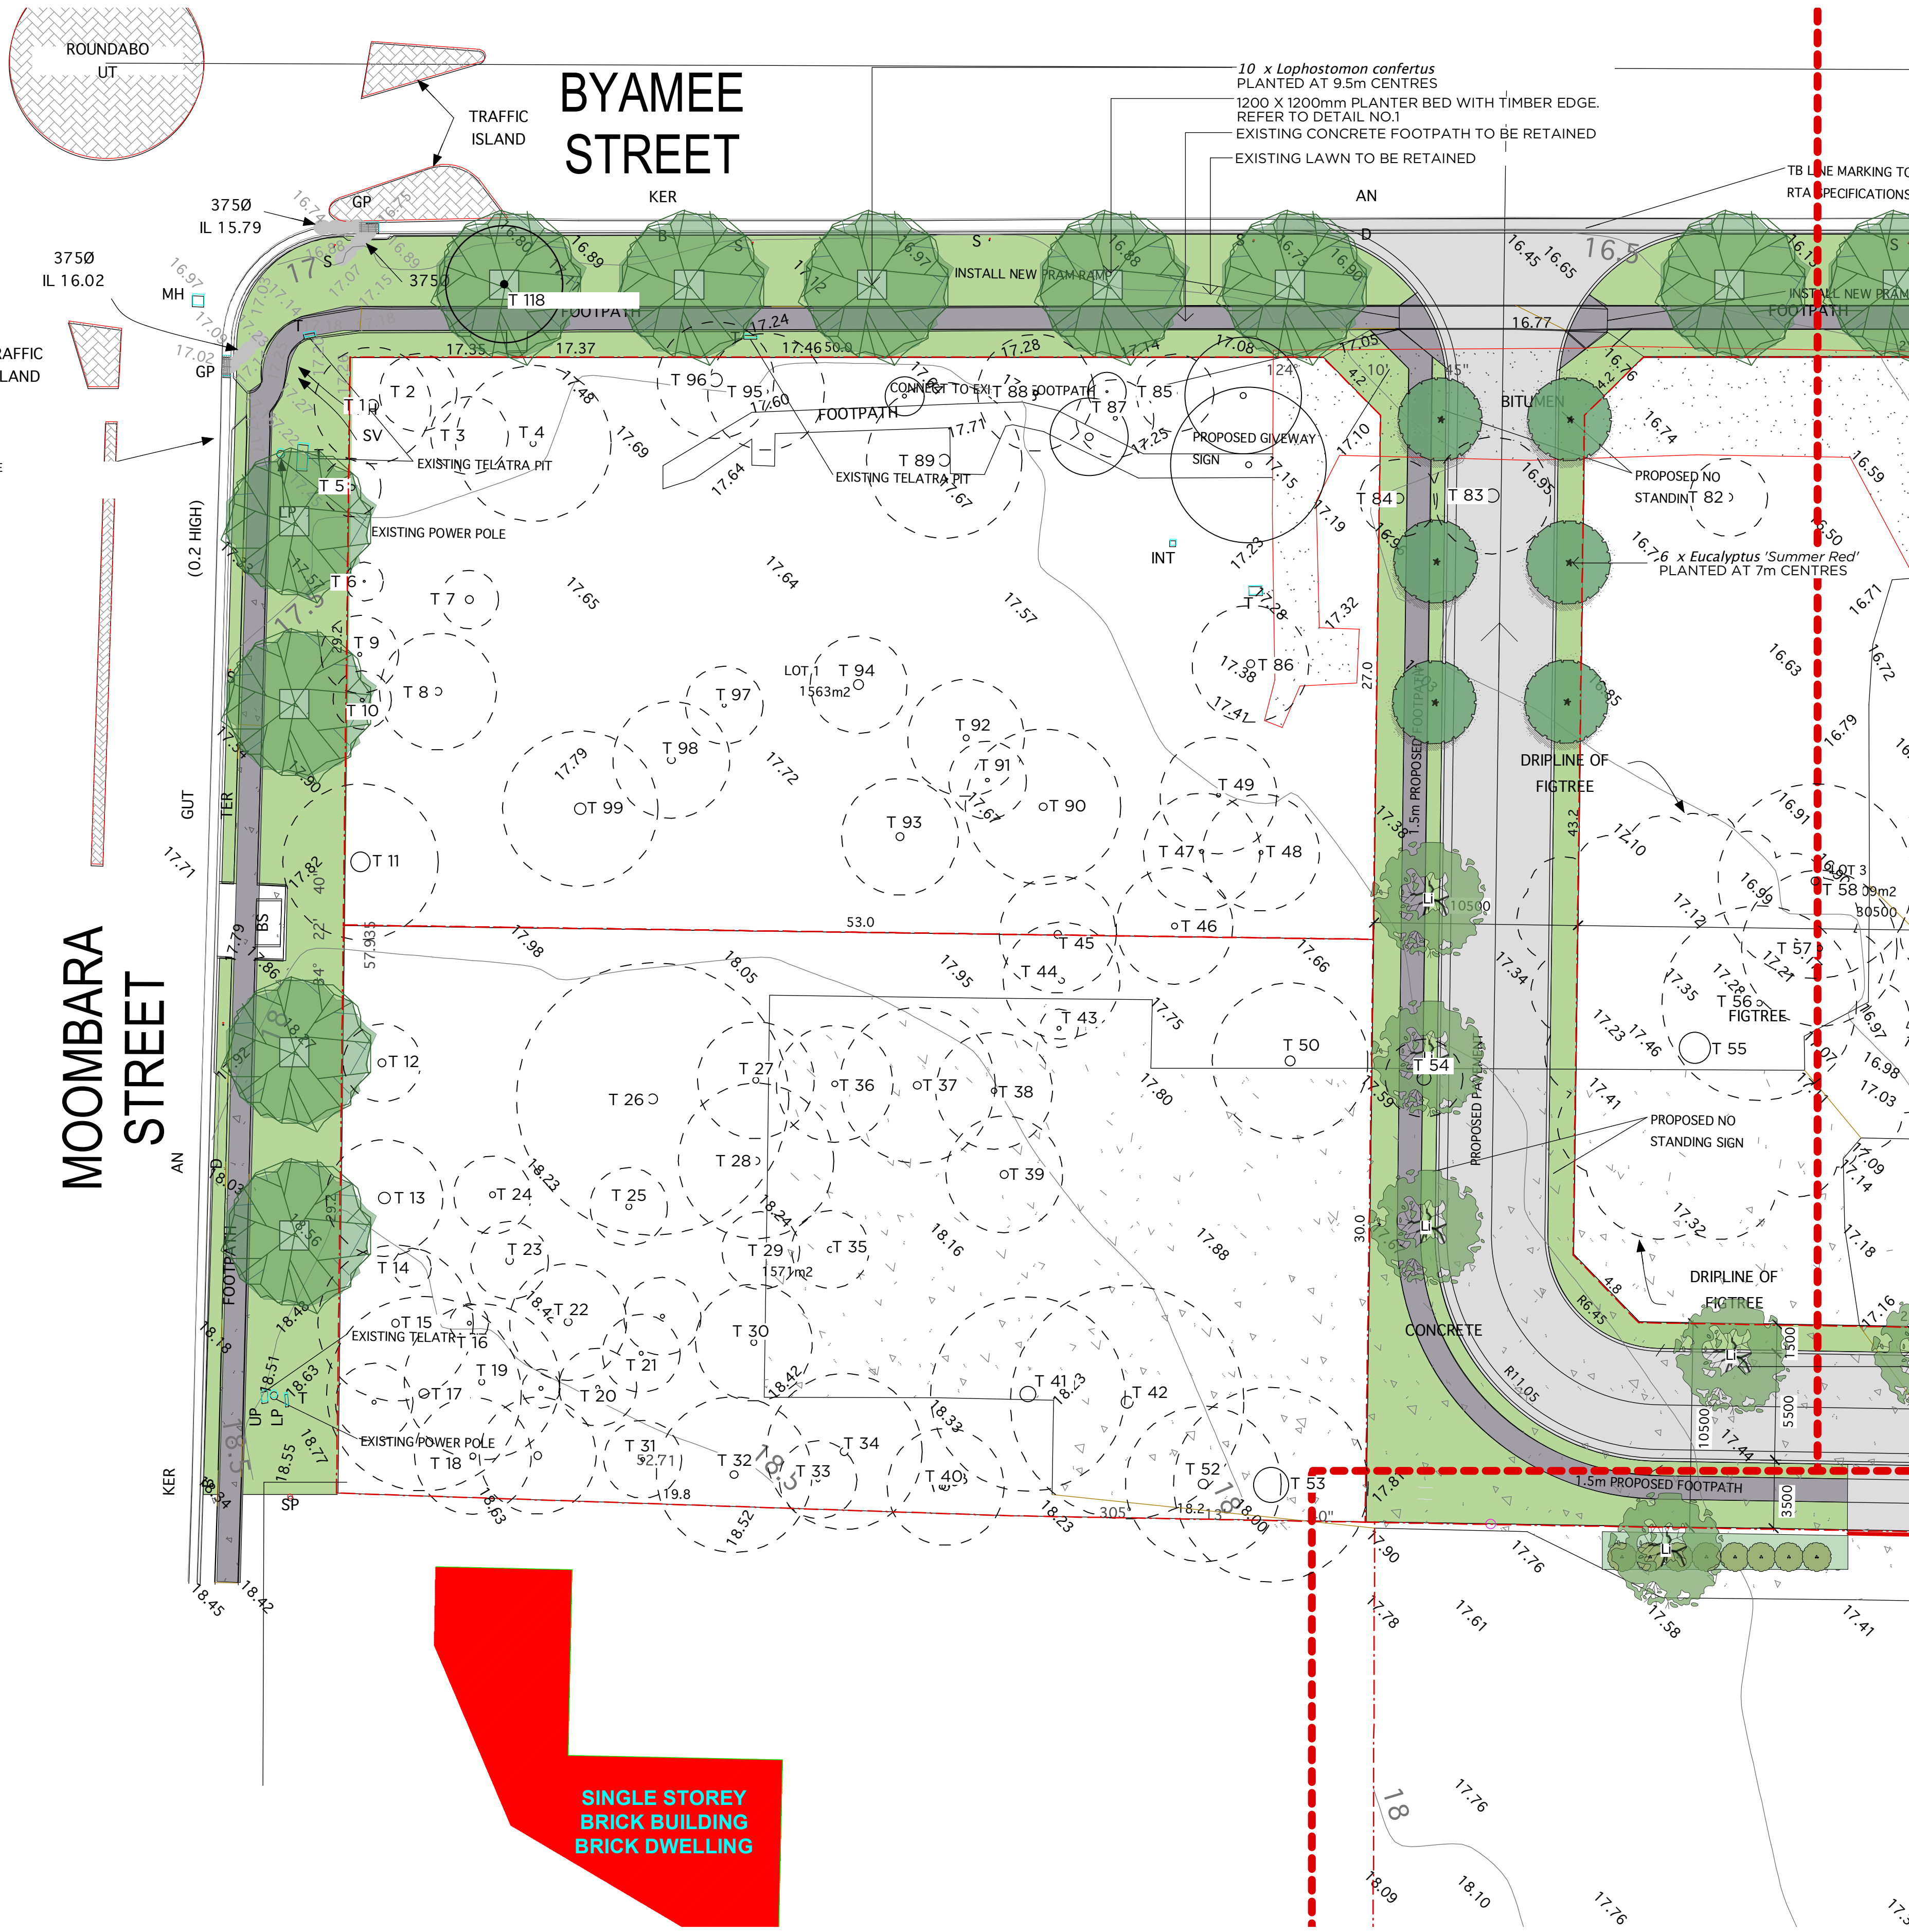


LANDSCAPE KEY

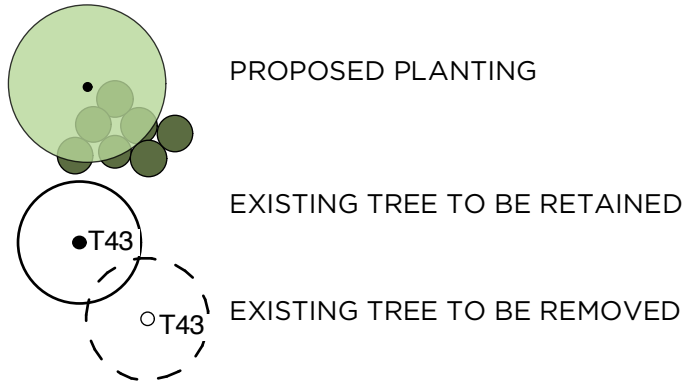





PATIO
LANDSCAPE ARCHITECTURE & DESIGN

PATIO Landscape
Architecture and Design
Level 2 / 9 Waratah Street
Mona Vale NSW 2103
AUSTRALIA
T + 61 2 9998 8900
F + 61 2 9998 8975
E design@patio.com.au
www.patio.com.au
ABN 80 089 833 698
ACN 089 833 698

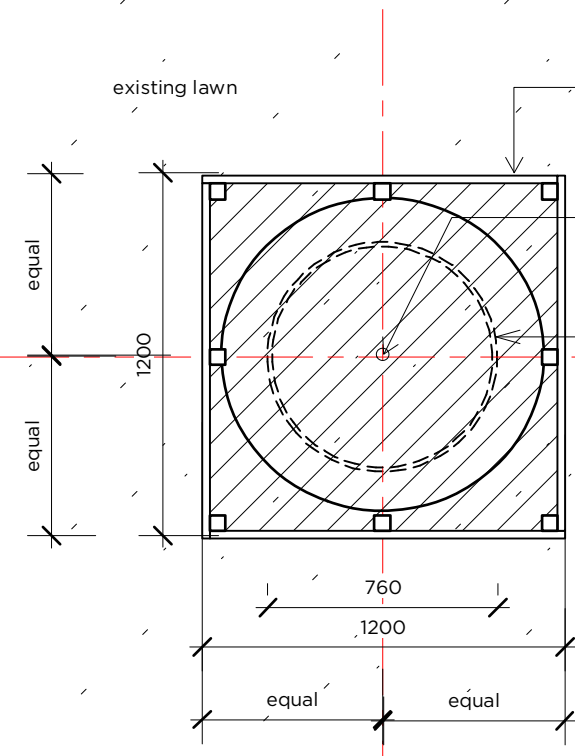

Detail - Street Tree Planting
Scale: 1:25

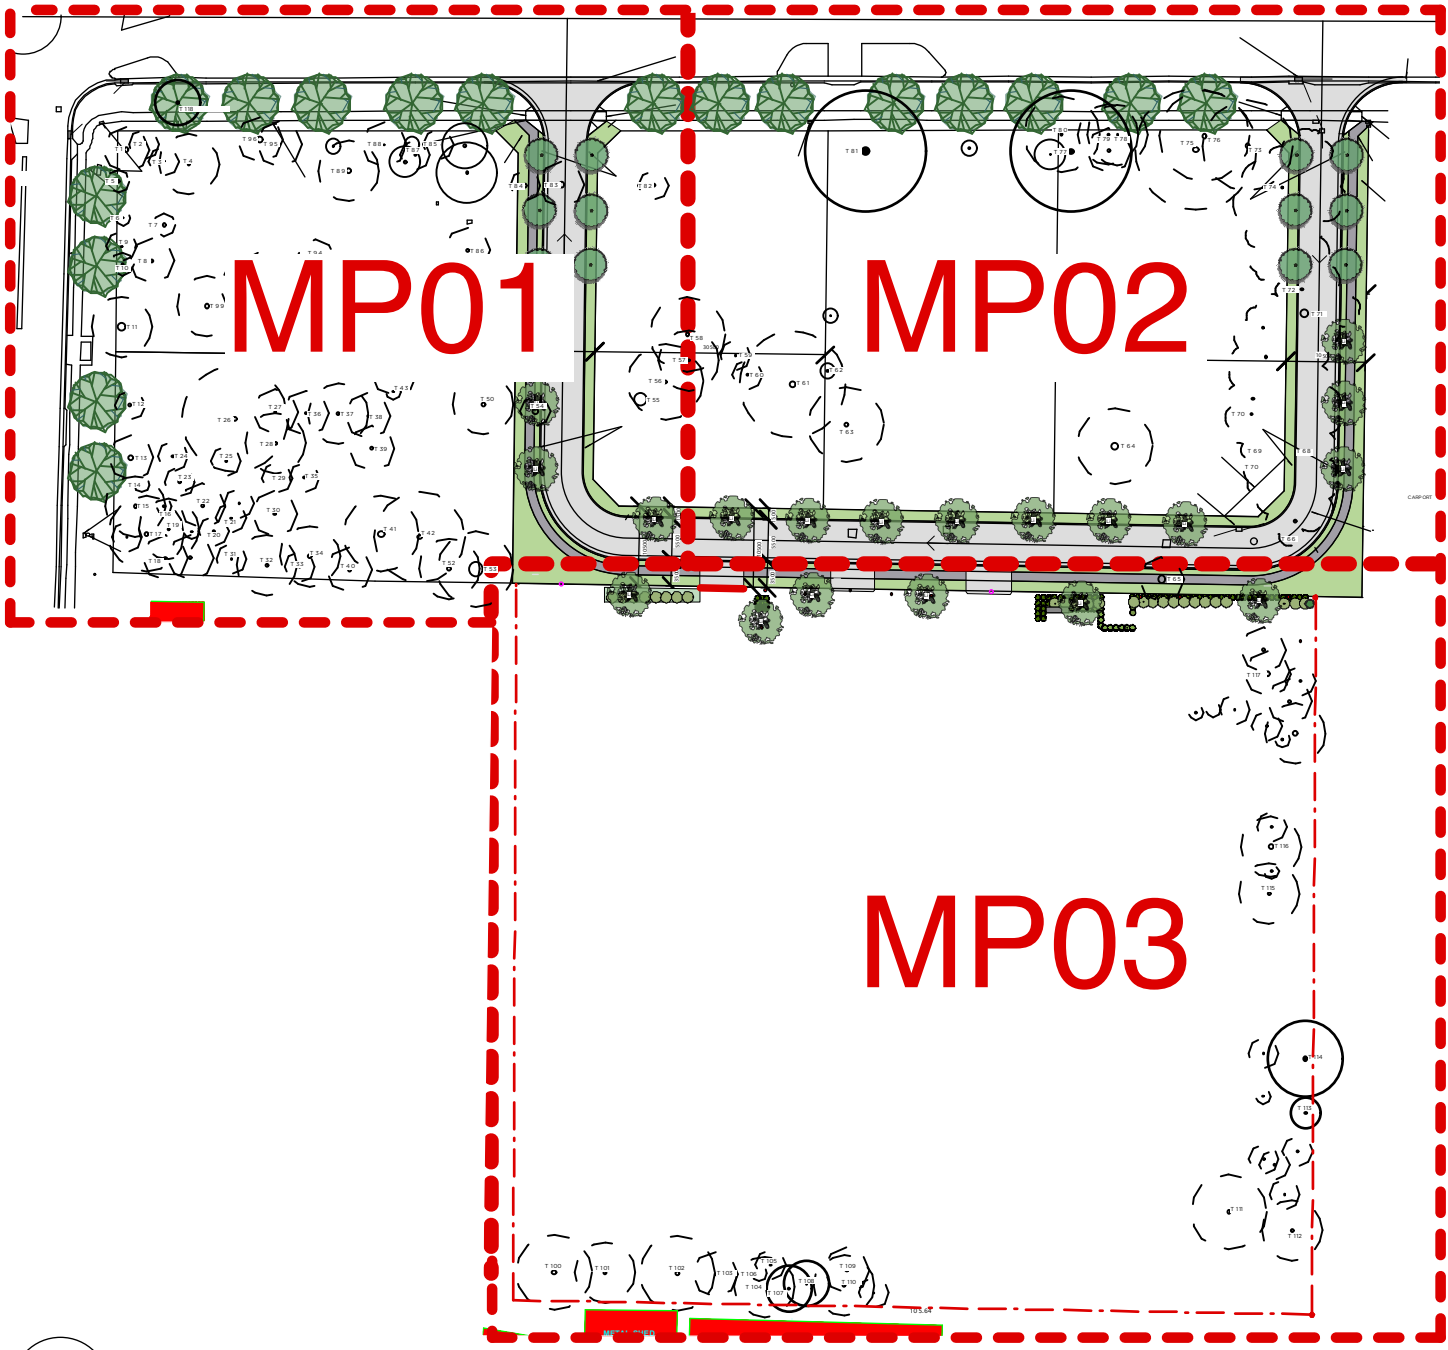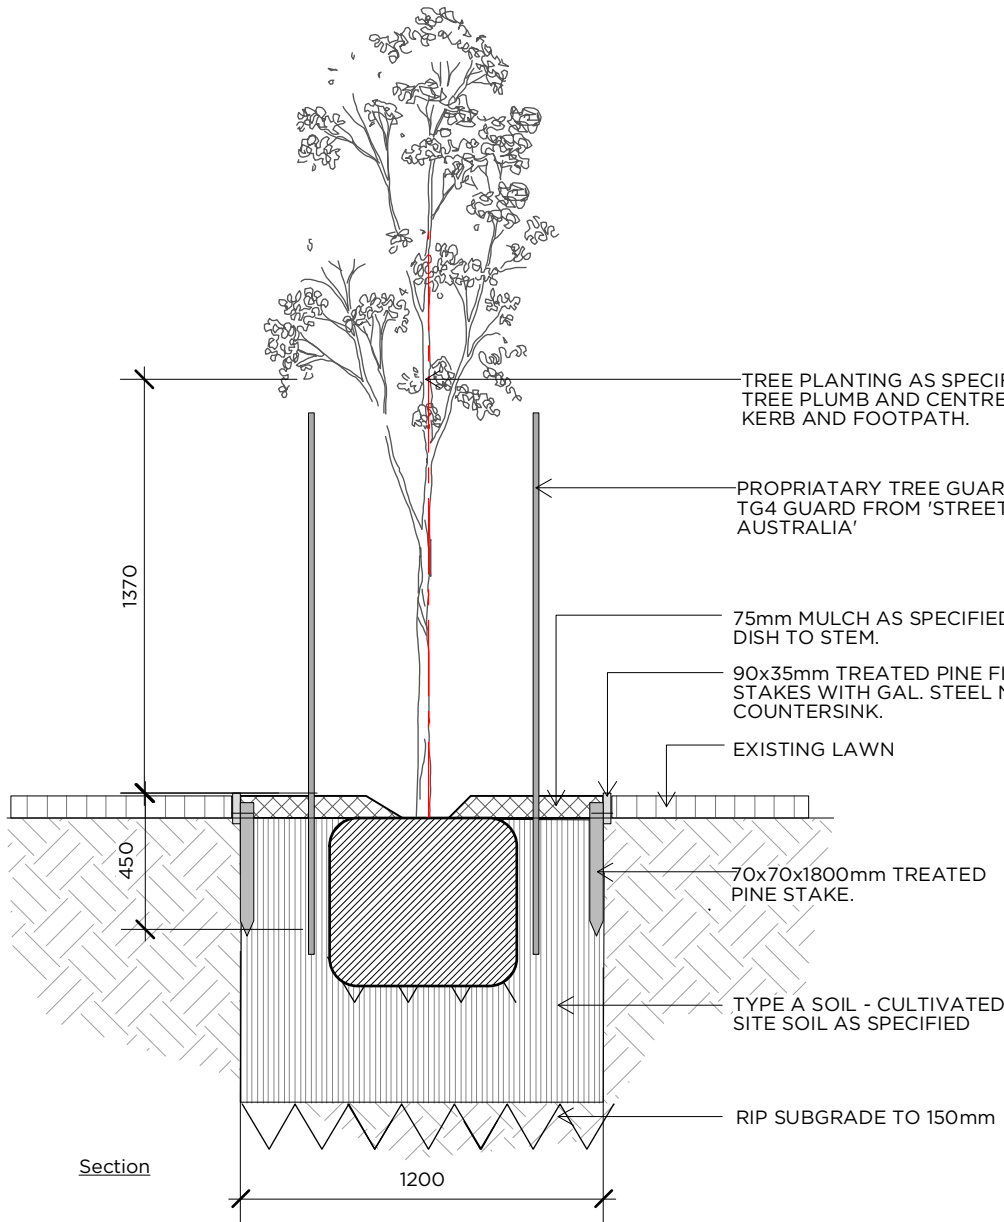

KEY PLAN
Scale: 1:1000

Planting Schedule

Botanical Name	Common Name	t Size L/mm	Height (m)	Quantity
TREES				
Eucalyptus 'Summer Red'	Summer Red	100L	6	12
Lagerstroemia indica	Crape Myrtle	100L	4 to 6	30
Lophostomon confertus	Brush Box	200L	8	17

ISSUE FOR APPROVAL
NOT FOR CONSTRUCTION



Project:
91A Byamee St DAPTO

Drawing Title:
LANDSCAPE MASTERPLAN 01

Client: Illawarra Housing Trust			Project No: 10.385
Scale: 1:200 @ A1	Drawn: GB	Designed: GB	dwg no: LA.MP.01


GENERAL NOTES:
* This drawing shall be read in conjunction with all Architectural and Engineering Drawings. * All dimensions in millimetres (mm) unless otherwise stated. * All dimensions to be checked on-site, written dimensions only to be used. * Refer discrepancies to the Landscape Architect. * Do not scale from drawing. * The Contractor shall be responsible to locate all services and utilities prior to commencement. * Unless otherwise stated, retain and protect all existing trees. * No materials, rubbish, soil, debris, sheds, facilities or the like are to be stored or located within the canopy drip-line of any existing tree to be retained. * Excavation for services beneath the canopy of existing trees shall be dug by hand or directionally bored.
Copyright of PATIO Landscape Architecture & Design.

BYAMEE
PIT STREET

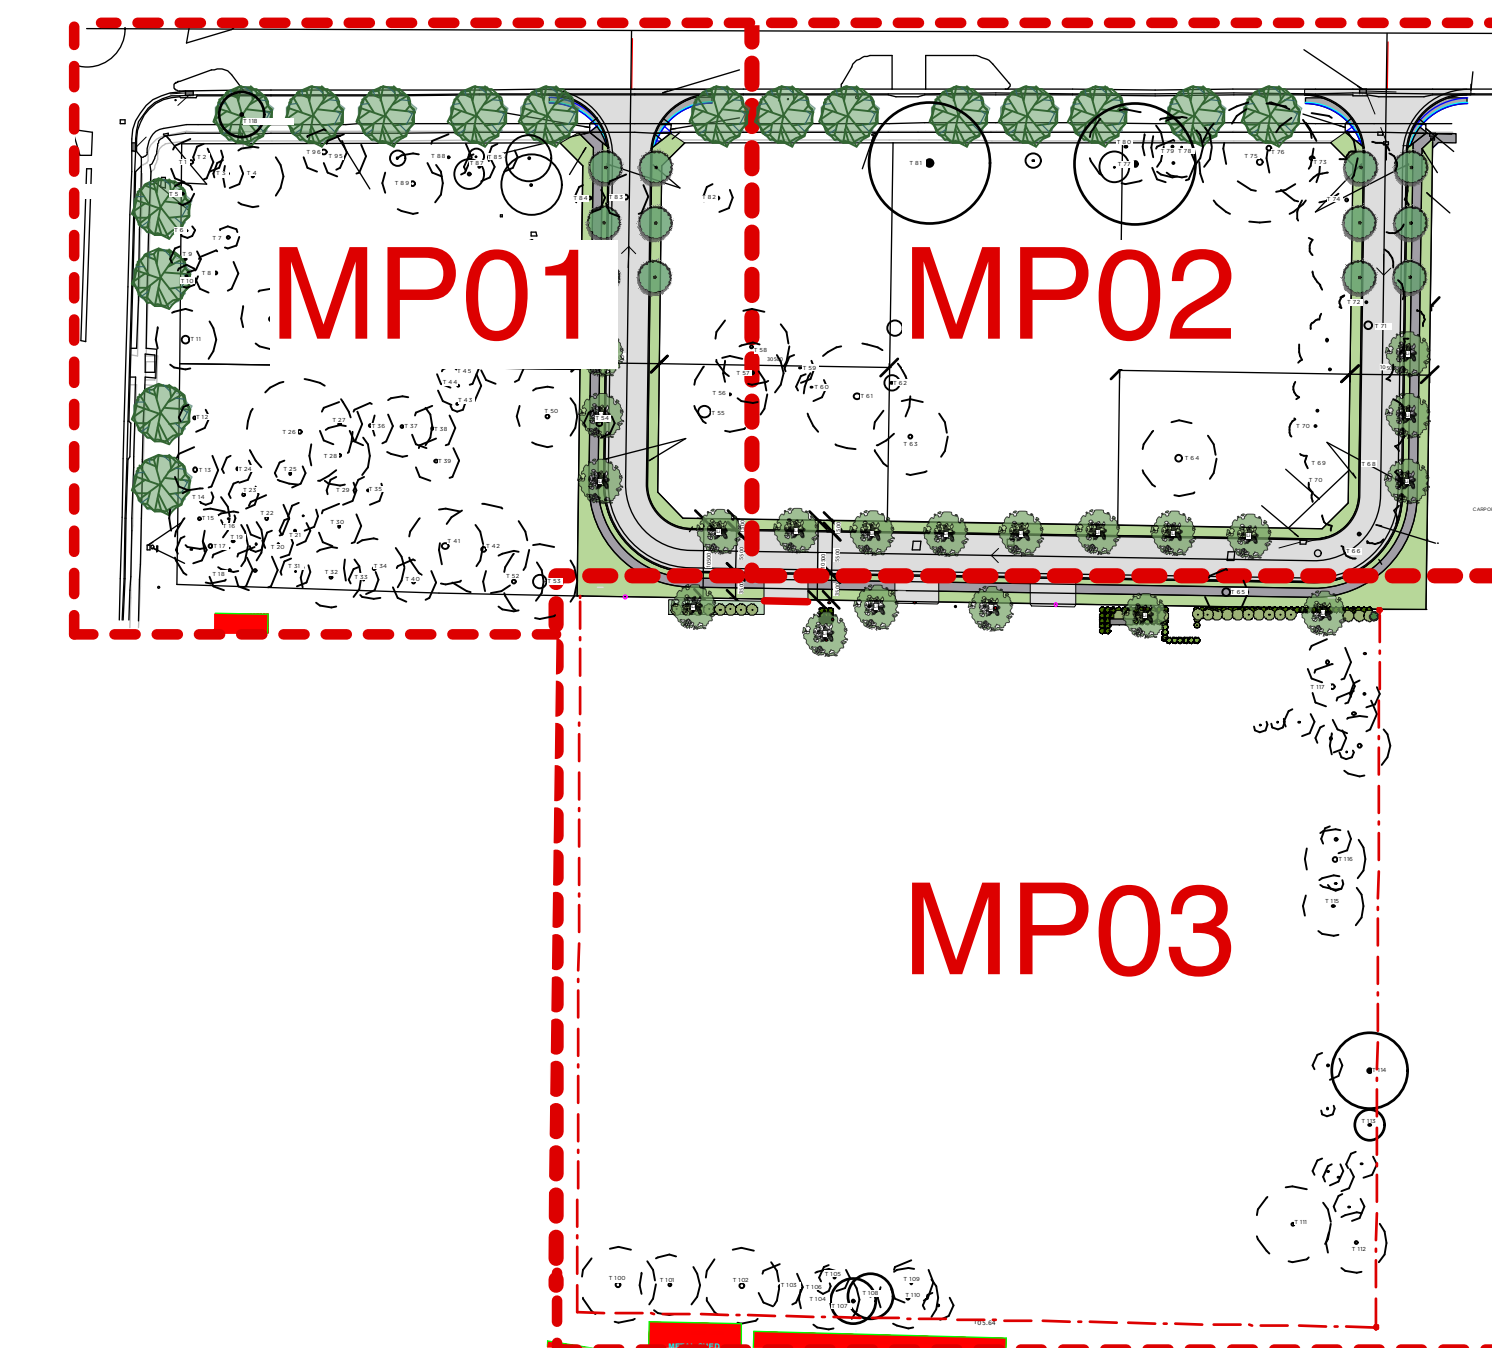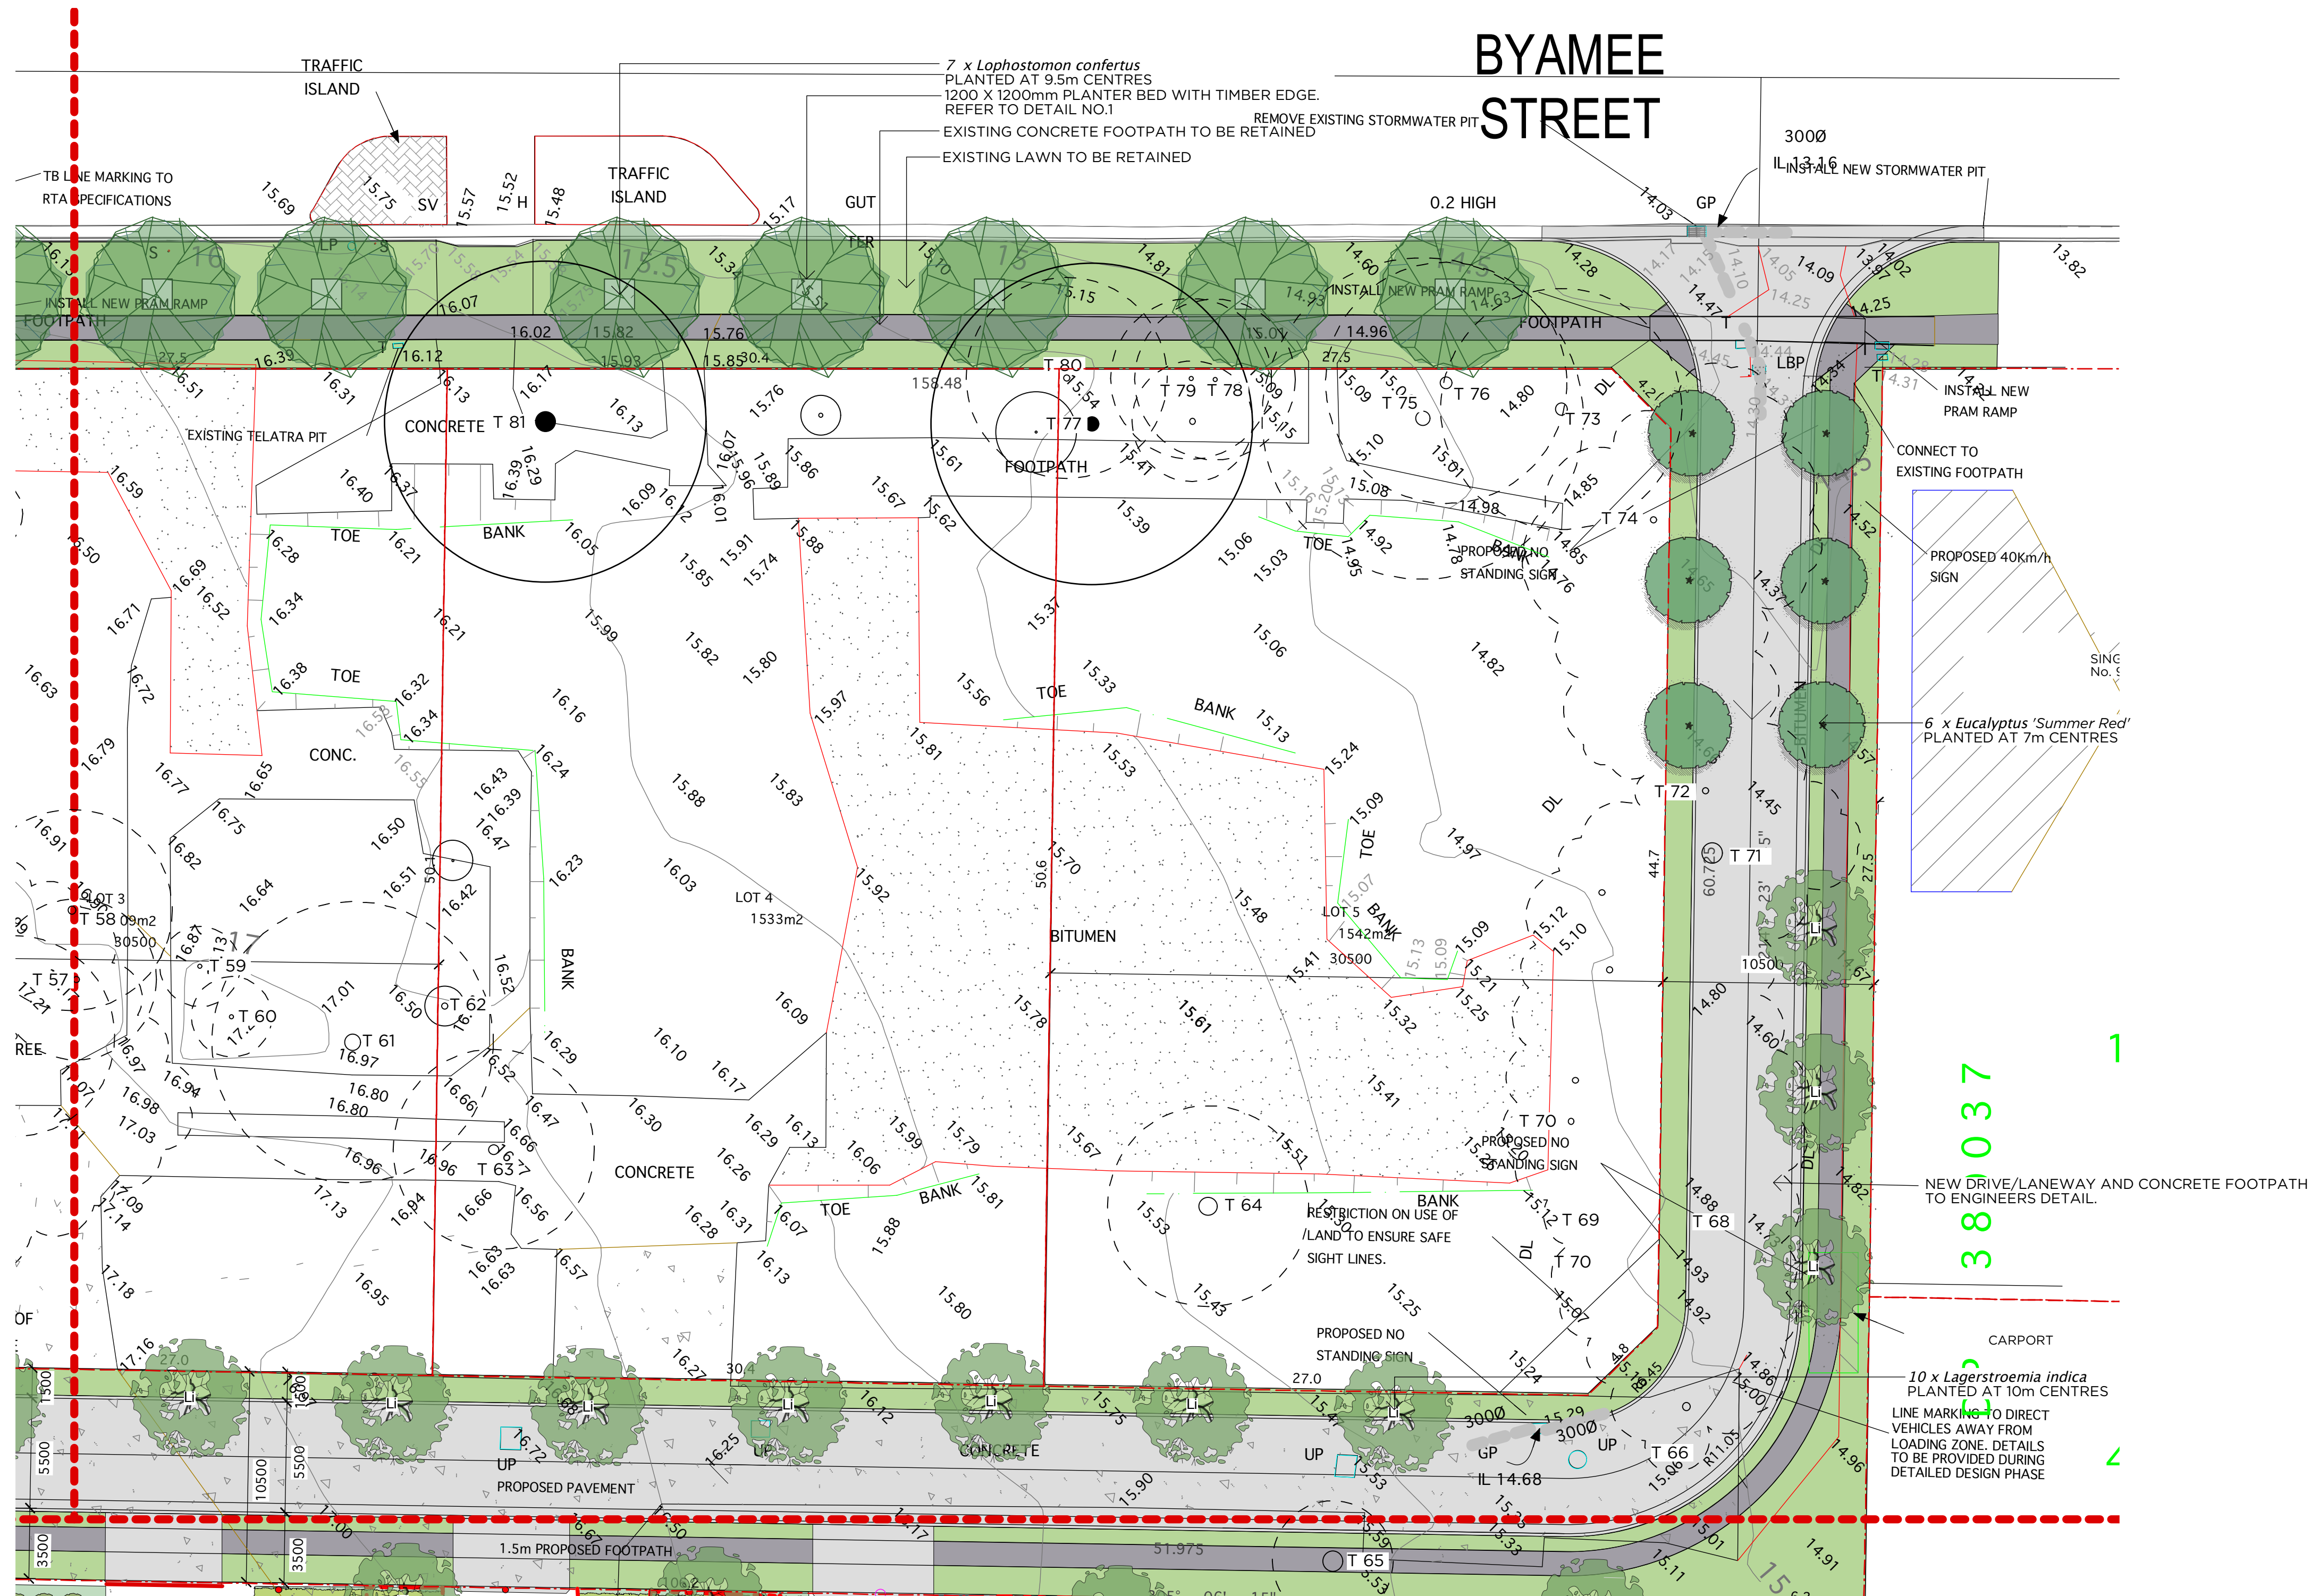

KEY PLAN
Scale: 1:1000

LANDSCAPE KEY

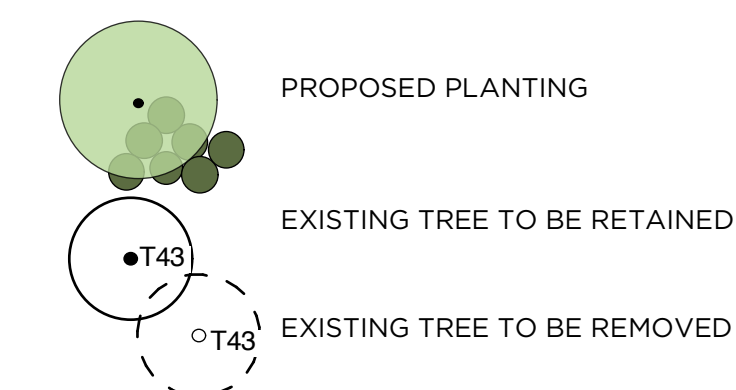

E	Amend for DA Approval	GB	28/7/10
D	Amend Road Layout	GB	2/7/10
C	Amend road and Key	GB	17/5/10
B	Issue for Approval	GB	03/05/10
A	Issue for Approval	GB	12/3/10
revision	issued for / amendment	check	issued

ISSUE FOR APPROVAL
NOT FOR CONSTRUCTION

Project:
91A Byamee St DAPTO




Drawing Title:
LANDSCAPE MASTERPLAN 02

Client: Illawarra Housing Trust		Project No: 10.385	
Scale: 1:200 @ A1	Drawn: GB	Designed: GB	dwg no: LA.MP.02

GENERAL NOTES:

* This drawing shall be read in conjunction with all Architectural and Engineering Drawings. * All dimensions in millimetres (mm) unless otherwise stated * All dimensions to be checked on-site, written dimensions only to be used in the event of discrepancies to the Landscape Architecture "Do not scale from drawings" The Contractor shall be responsible to locate all services and utilities prior to commencement * Unless otherwise stated, retain and protect all existing trees * No materials, rubbish, soil, debris, sheds, facilities or the like are to be stored or located within the canopy drip-line of any existing tree to be retained. * Excavation for services beneath the canopy of existing trees shall be dug by hand or directionally bored.

Copyright of DATTO Landscape Architecture & Design

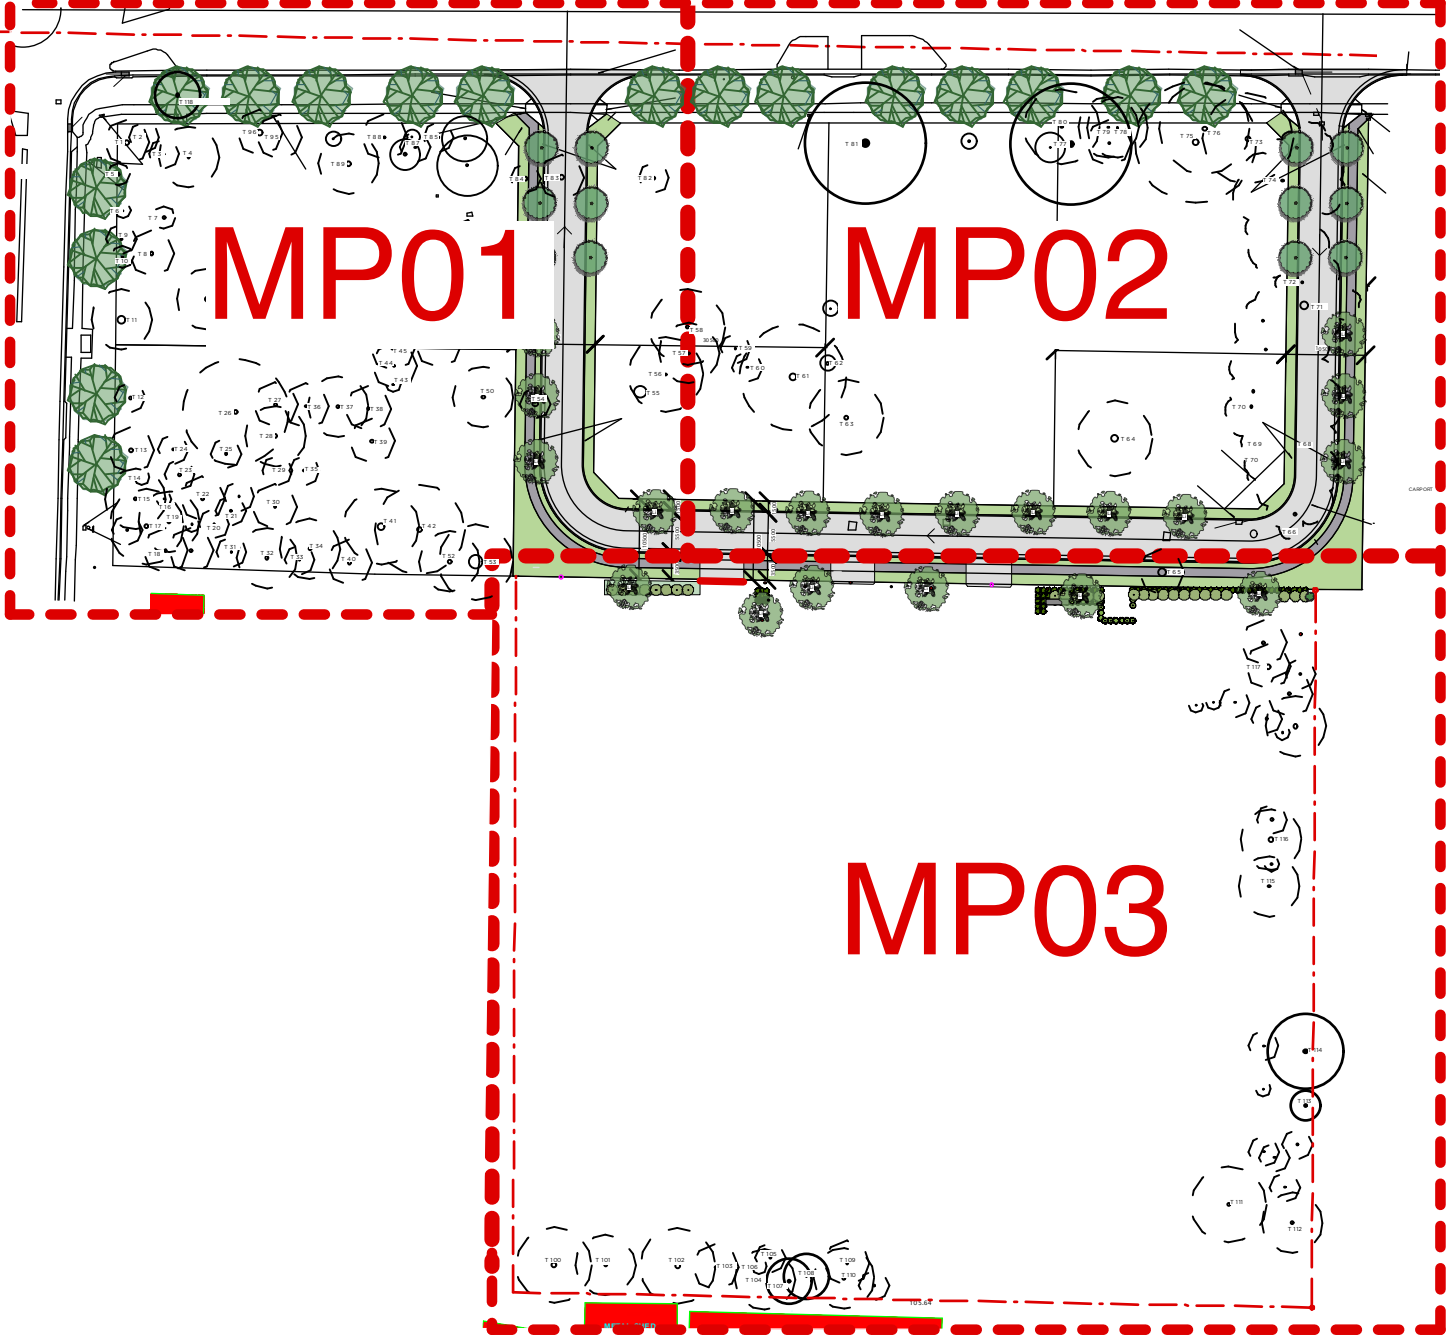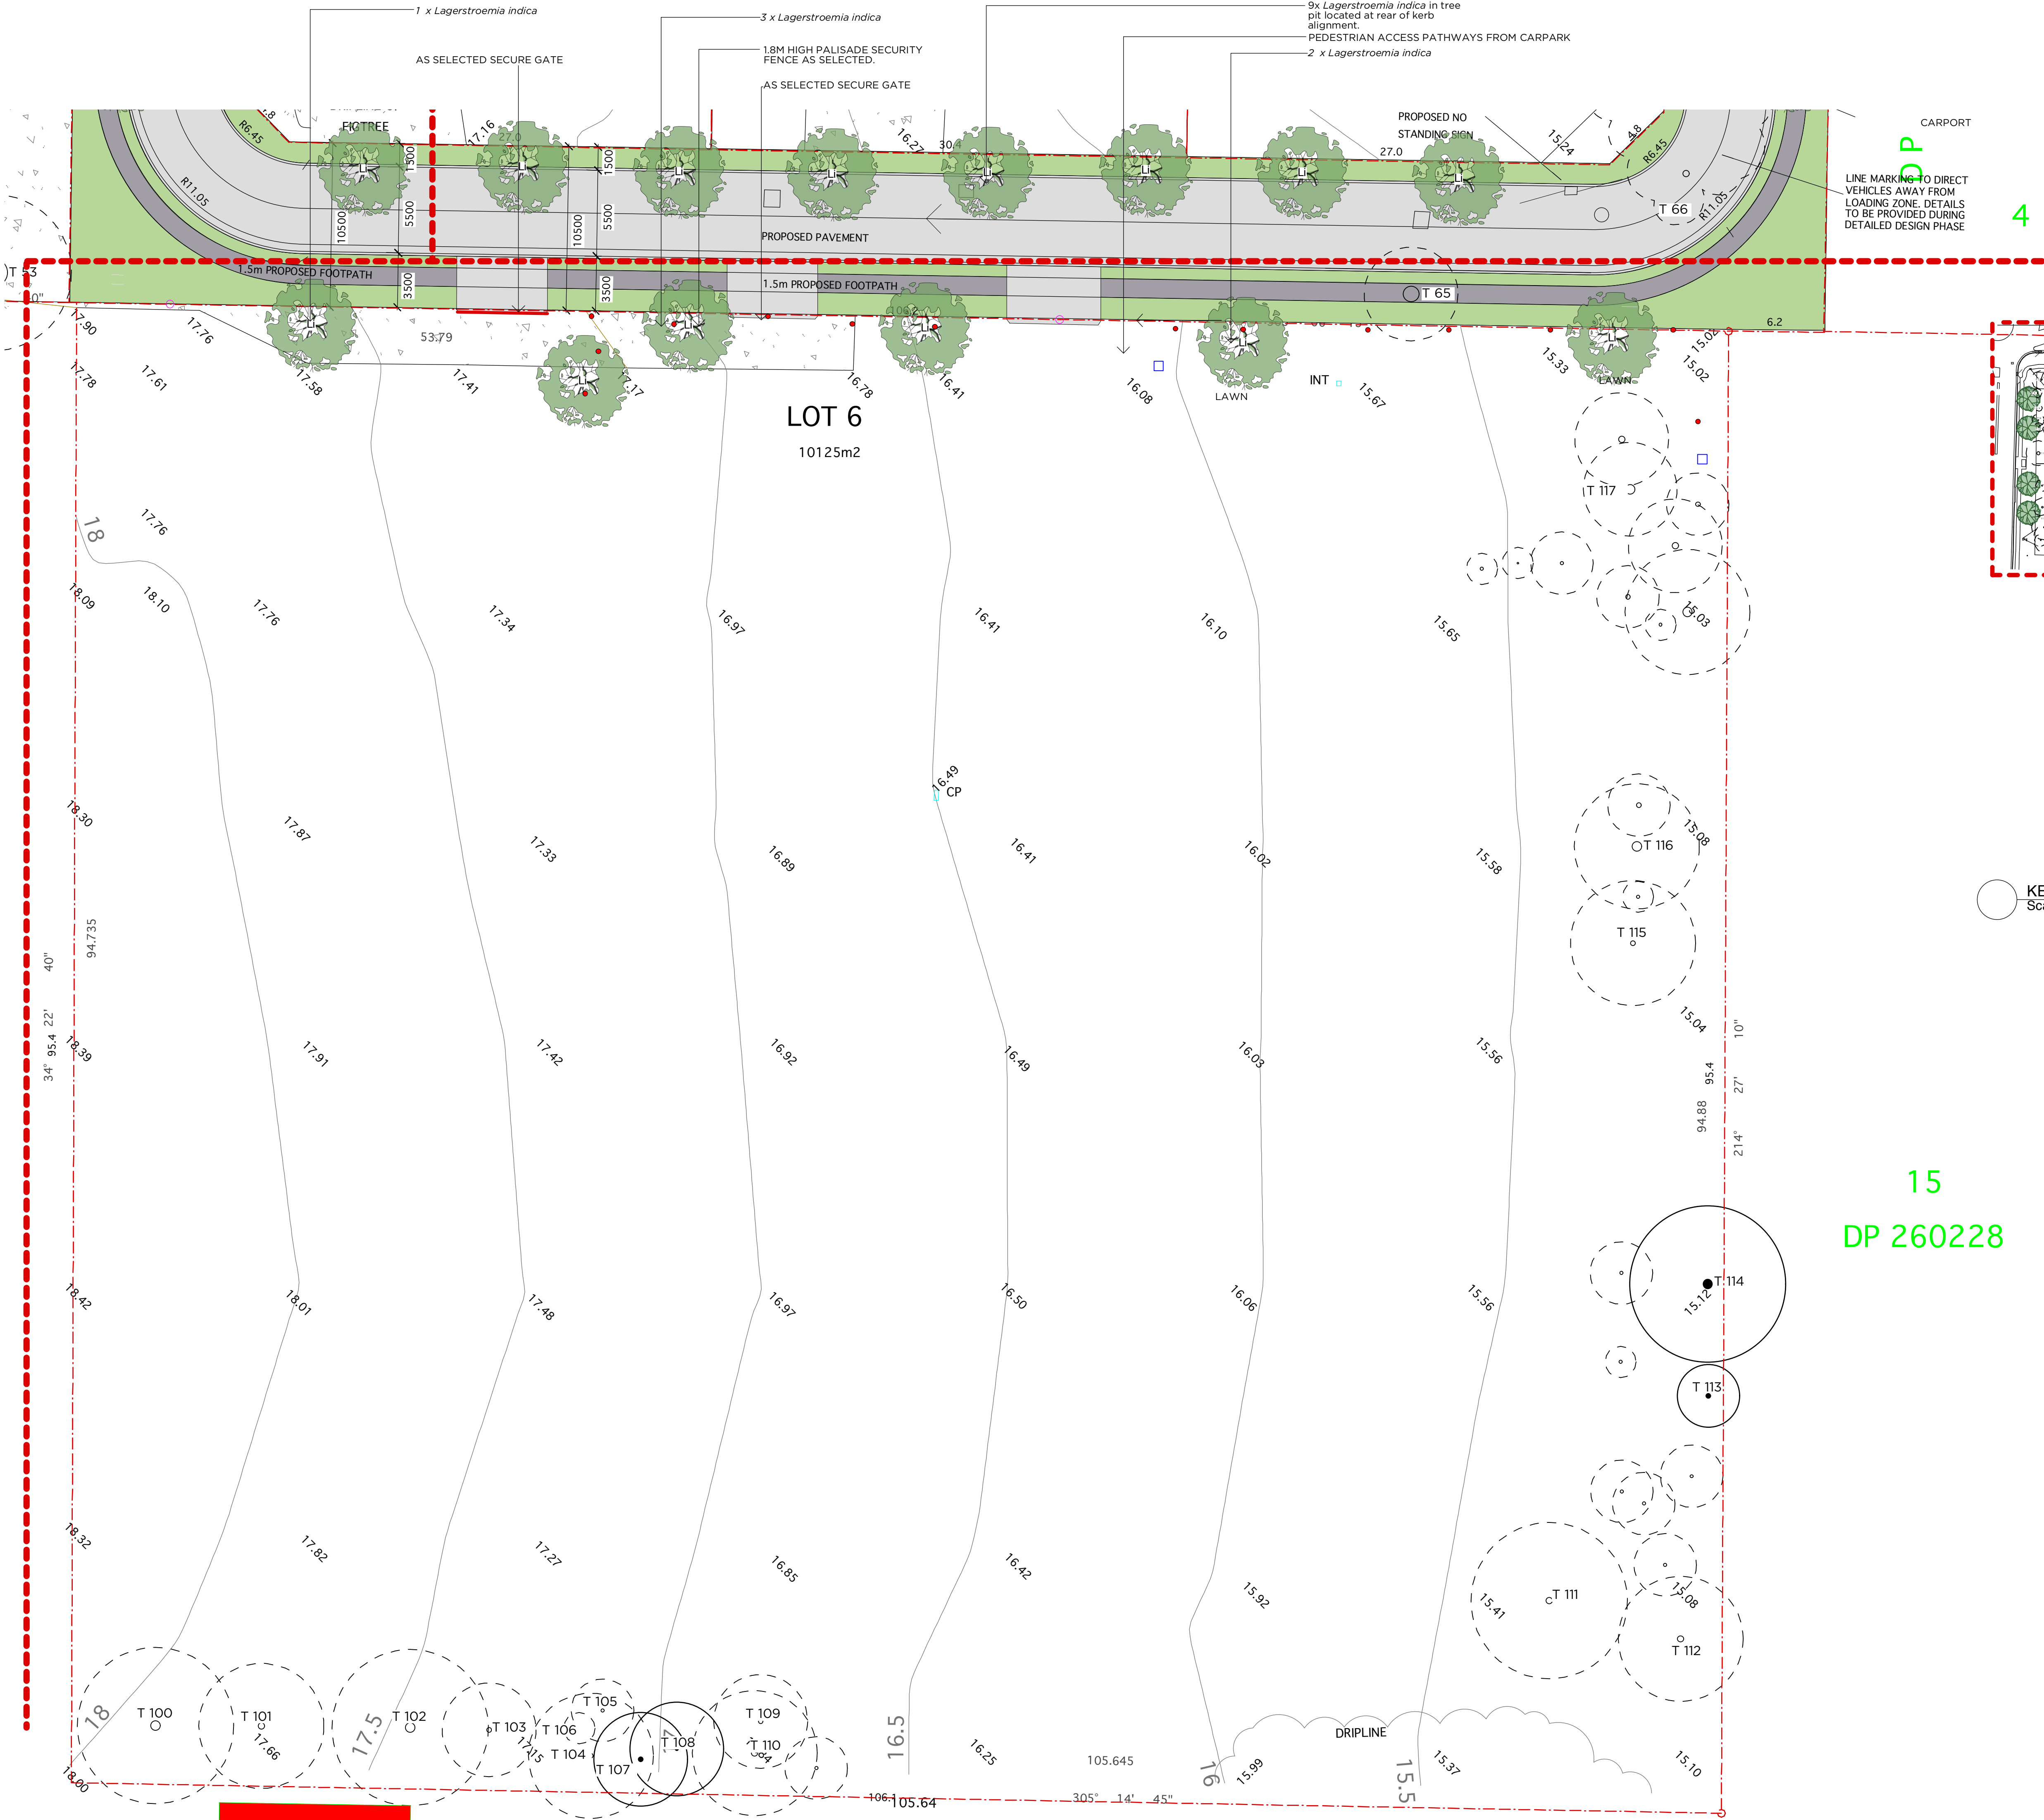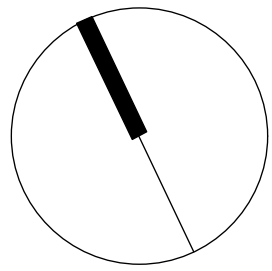

KEY PLAN
Scale: 1:1000

15
DP 260228

LANDSCAPE KEY

- PROPOSED PLANTING
- EXISTING TREE TO BE RETAINED
- EXISTING TREE TO BE REMOVED


E	Amend for DA Approval	GB	28/7/10
D	Amend Road Layout	GB	2/7/10
C	Amend Road and Key	GB	17/5/10
B	Issue for Approval	GB	03/05/10
A	Issue for Comment	GB	06/04/10
revision	issued for / amendment	check	issued

ISSUE FOR APPROVAL
NOT FOR CONSTRUCTION

Project:
91A Byamee St DAPTO
Drawing Title:
LANDSCAPE MASTERPLAN 03

Client: Illawarra Housing Trust	Project No: 10.385
Scale: 1:200 @ A1	Drawn: GB
	Designed: GB
	dwg no: LA.MP.03

GENERAL NOTES:
* This drawing shall be read in conjunction with all Architectural and Engineering Drawings. * All dimensions in millimetres (mm) unless otherwise stated. * All dimensions to be checked on-site, written dimensions only to be used. * Refer dimensions to the Landscape Architect's "Do not scale from drawing". The Contractor shall be responsible to locate all services and utilities prior to commencement. * Unless otherwise stated, retain and protect all existing trees. * No materials, rubbish, soil, debris, sheds, facilities or the like are to be stored or located within the canopy drip-line of any existing tree to be retained. * Excavation for services beneath the canopy of existing trees shall be dug by hand or directionally bored.
Copyright of PATIO Landscape Architecture & Design.

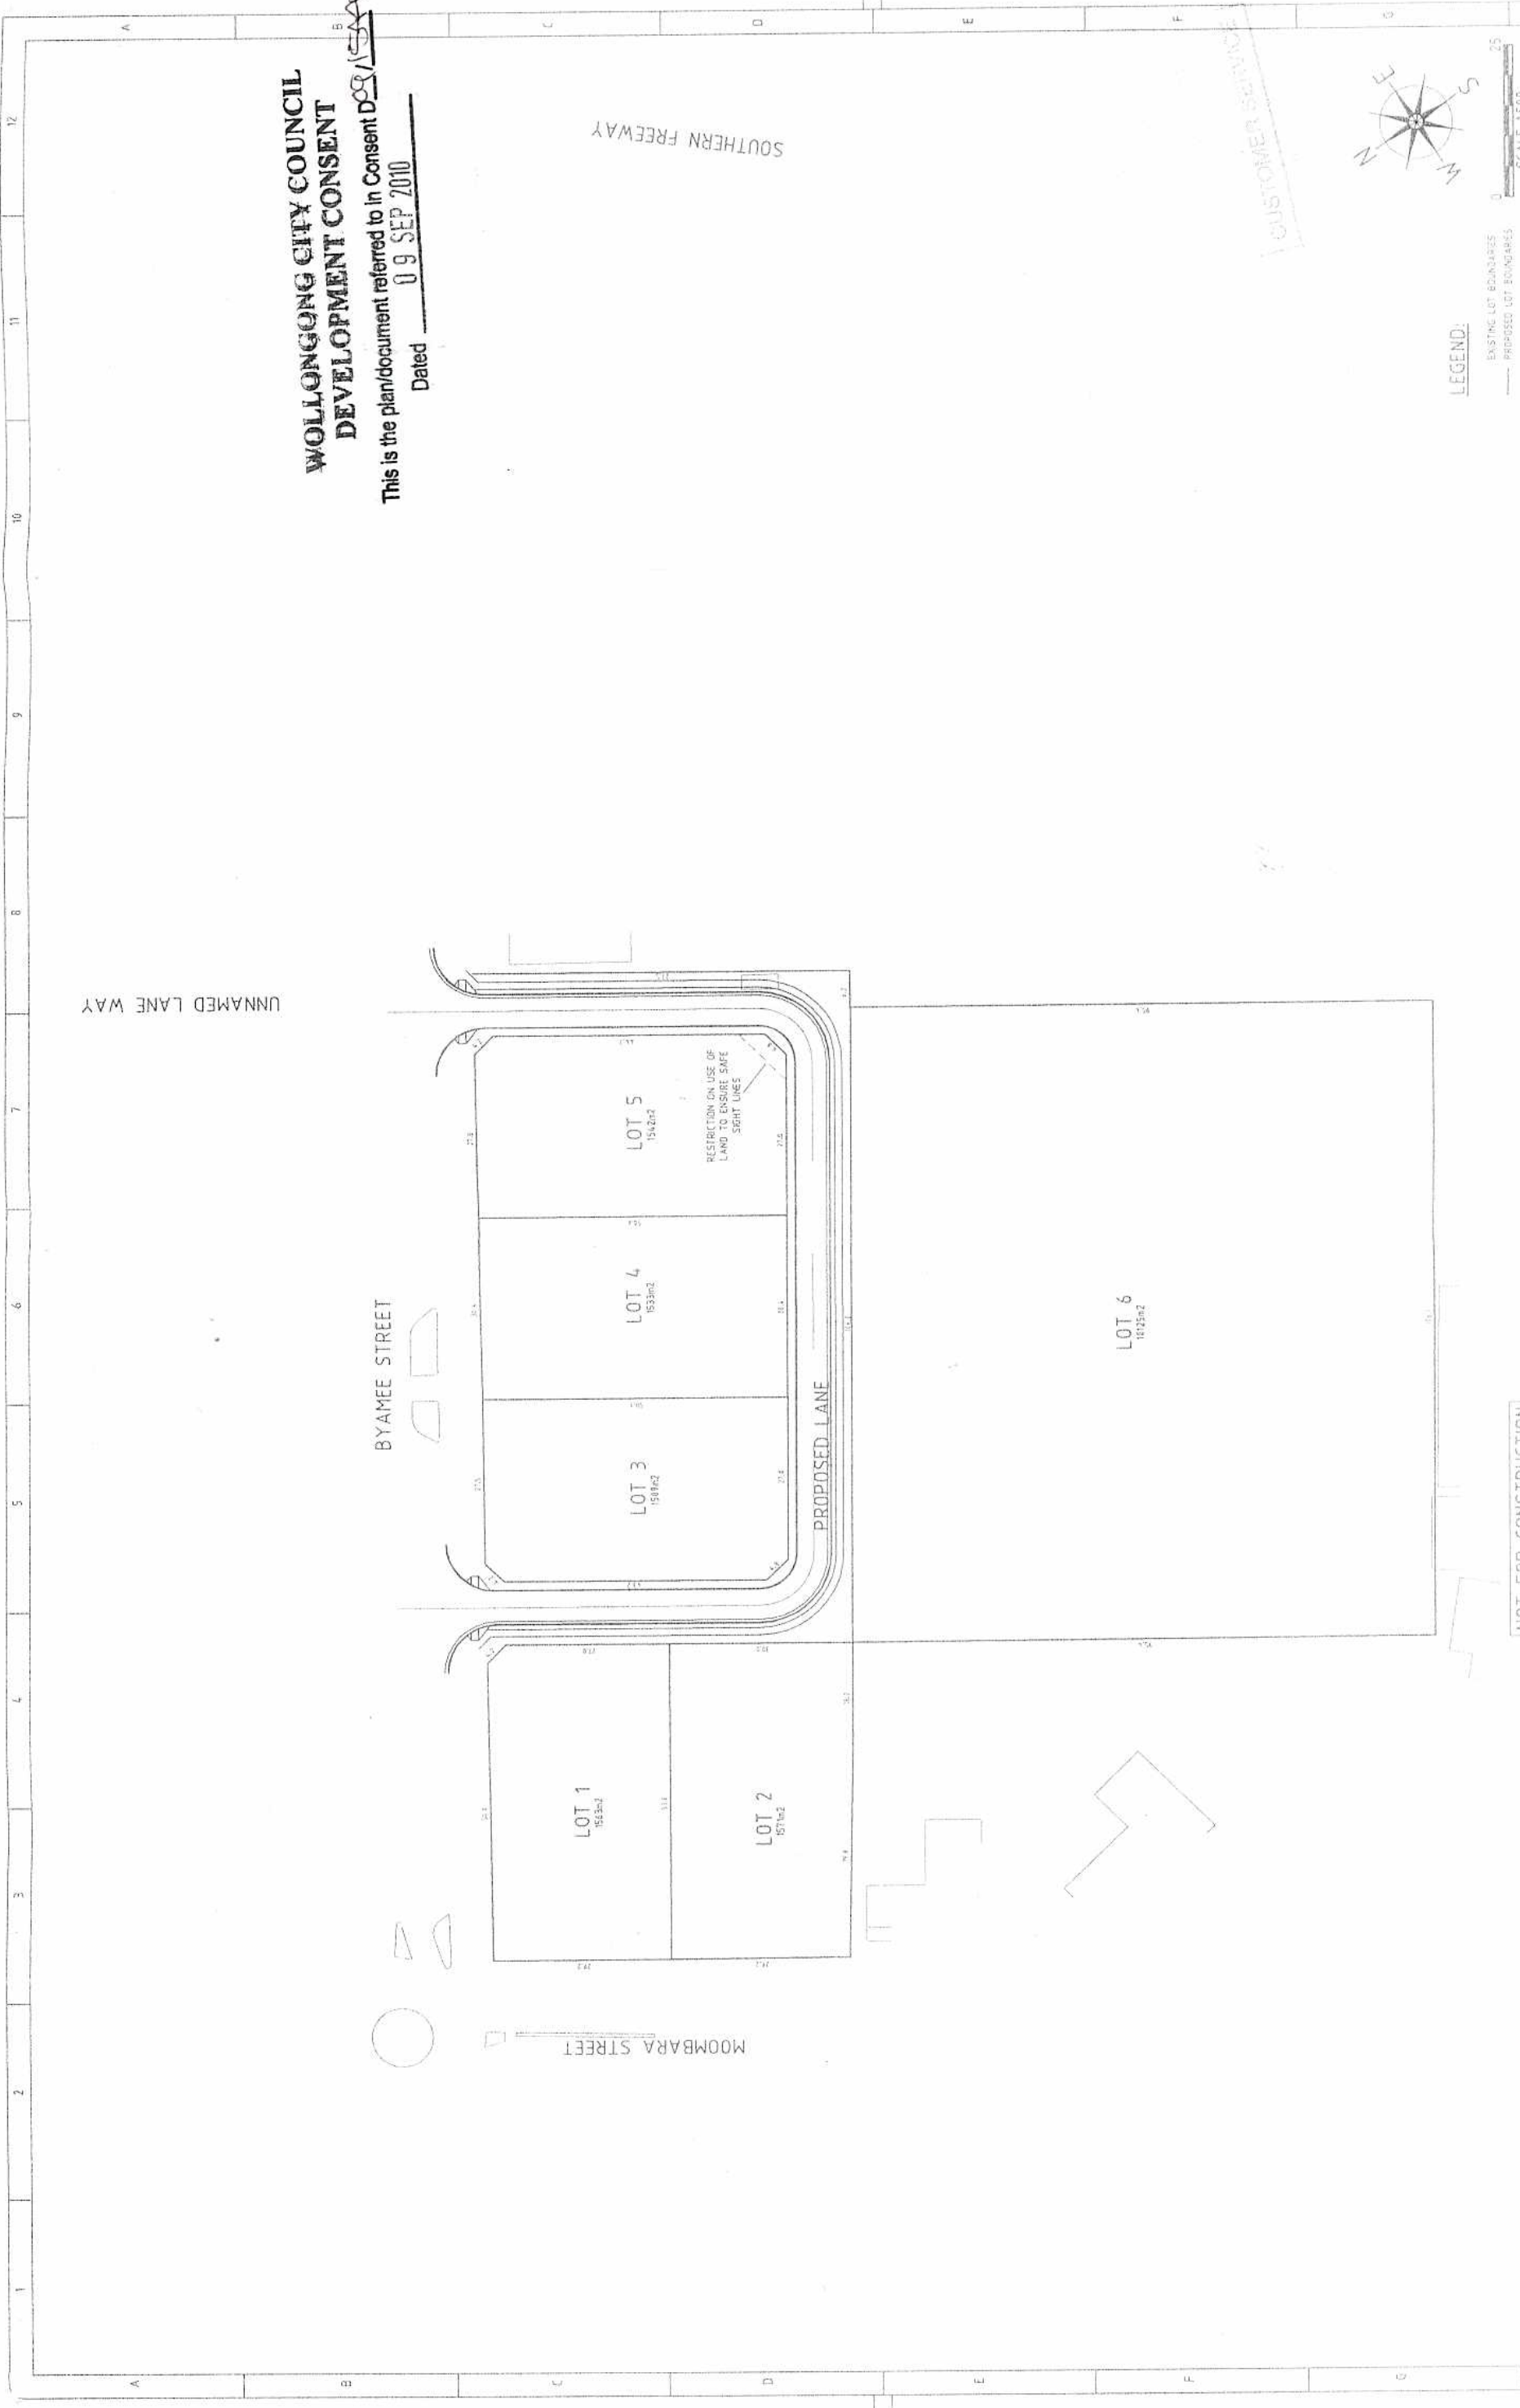

WOLLONGONG CITY COUNCIL
DEVELOPMENT CONSENT

This is the plan/document referred to in Consent D58/15A
Dated 09 SEP 2010

LEGEND:

EXISTING LOT BOUNDARIES
PROPOSED LOT BOUNDARIES

SCALE 1:500



PROJECT TITLE 6 LOT SUBDIVISION AND PUBLIC LANEWAY BYAMEE STREET, DAPTO TICHT		DRAWING TITLE SUBDIVISION LAYOUT PLAN																																					
278 KEIRA STREET, WOLLONGONG, NSW 2500 Ph: (02) 4228 4133 Facsimile: (02) 4228 5811 ACN 003 936 981 This drawing is subject to COPYRIGHT. It remains the property of Forbes Rigby Ltd		Carlingo Forbes Rigby																																					
SCALE: (on A1 Original) 1:500		HEIGHT DATUM AHD																																					
NOT FOR CONSTRUCTION		APPROVAL																																					
<table><thead><tr><th>REV</th><th>DATE</th><th>BY</th><th>APP</th><th>DETAILS</th><th>DRAWING STATUS</th></tr></thead><tbody><tr><td>1</td><td>4/03/10</td><td>BOH</td><td>L/D</td><td>UPDATED LOT LAYOUT</td><td>DESIGN BY</td></tr><tr><td>2</td><td>07/05/10</td><td>CAG</td><td>L/D</td><td>EXISTING INFORMATION ADDED THESE KERB AND GUTTER, ETC</td><td>DRAWN BY</td></tr><tr><td>3</td><td>31/05/10</td><td>JNA</td><td>L/D</td><td>UPDATED LOT LAYOUT</td><td>DRAFTING CHECK</td></tr><tr><td></td><td></td><td></td><td></td><td></td><td>DESIGN CHECK</td></tr><tr><td></td><td></td><td></td><td></td><td></td><td>FINAL APPROVAL</td></tr></tbody></table>				REV	DATE	BY	APP	DETAILS	DRAWING STATUS	1	4/03/10	BOH	L/D	UPDATED LOT LAYOUT	DESIGN BY	2	07/05/10	CAG	L/D	EXISTING INFORMATION ADDED THESE KERB AND GUTTER, ETC	DRAWN BY	3	31/05/10	JNA	L/D	UPDATED LOT LAYOUT	DRAFTING CHECK						DESIGN CHECK						FINAL APPROVAL
REV	DATE	BY	APP	DETAILS	DRAWING STATUS																																		
1	4/03/10	BOH	L/D	UPDATED LOT LAYOUT	DESIGN BY																																		
2	07/05/10	CAG	L/D	EXISTING INFORMATION ADDED THESE KERB AND GUTTER, ETC	DRAWN BY																																		
3	31/05/10	JNA	L/D	UPDATED LOT LAYOUT	DRAFTING CHECK																																		
					DESIGN CHECK																																		
					FINAL APPROVAL																																		

