

FOR APPROVAL

No	Revision Description	Date	By:
A	DEVELOPMENT APPLICATION	06.07.10	AC
B	ADDITIONAL INFORMATIONS REQUESTED BY COUNCIL	26.10.10	AC

RECEIVED

2 NOV 2010

CUSTOMER SERVICE

SECTION B - B

Kollico Holdings 10-002
DA22-B

DA22-B



PRD ARCHITECTS
Level 2, 73 Market Street, Wollongong NSW 2520
Phone (02) 4771 3600 Fax (02) 4771 3746
www.prdarchitects.com.au

29/10/2010 4:08:37 PM

NOT FOR CONSTRUCTION
FOR APPROVAL

AMENDMENTS		
No	Revision Description	Date By:
A	DEVELOPMENT APPLICATION	08.07.10 AC



9/07/2010 4:22:21 PM

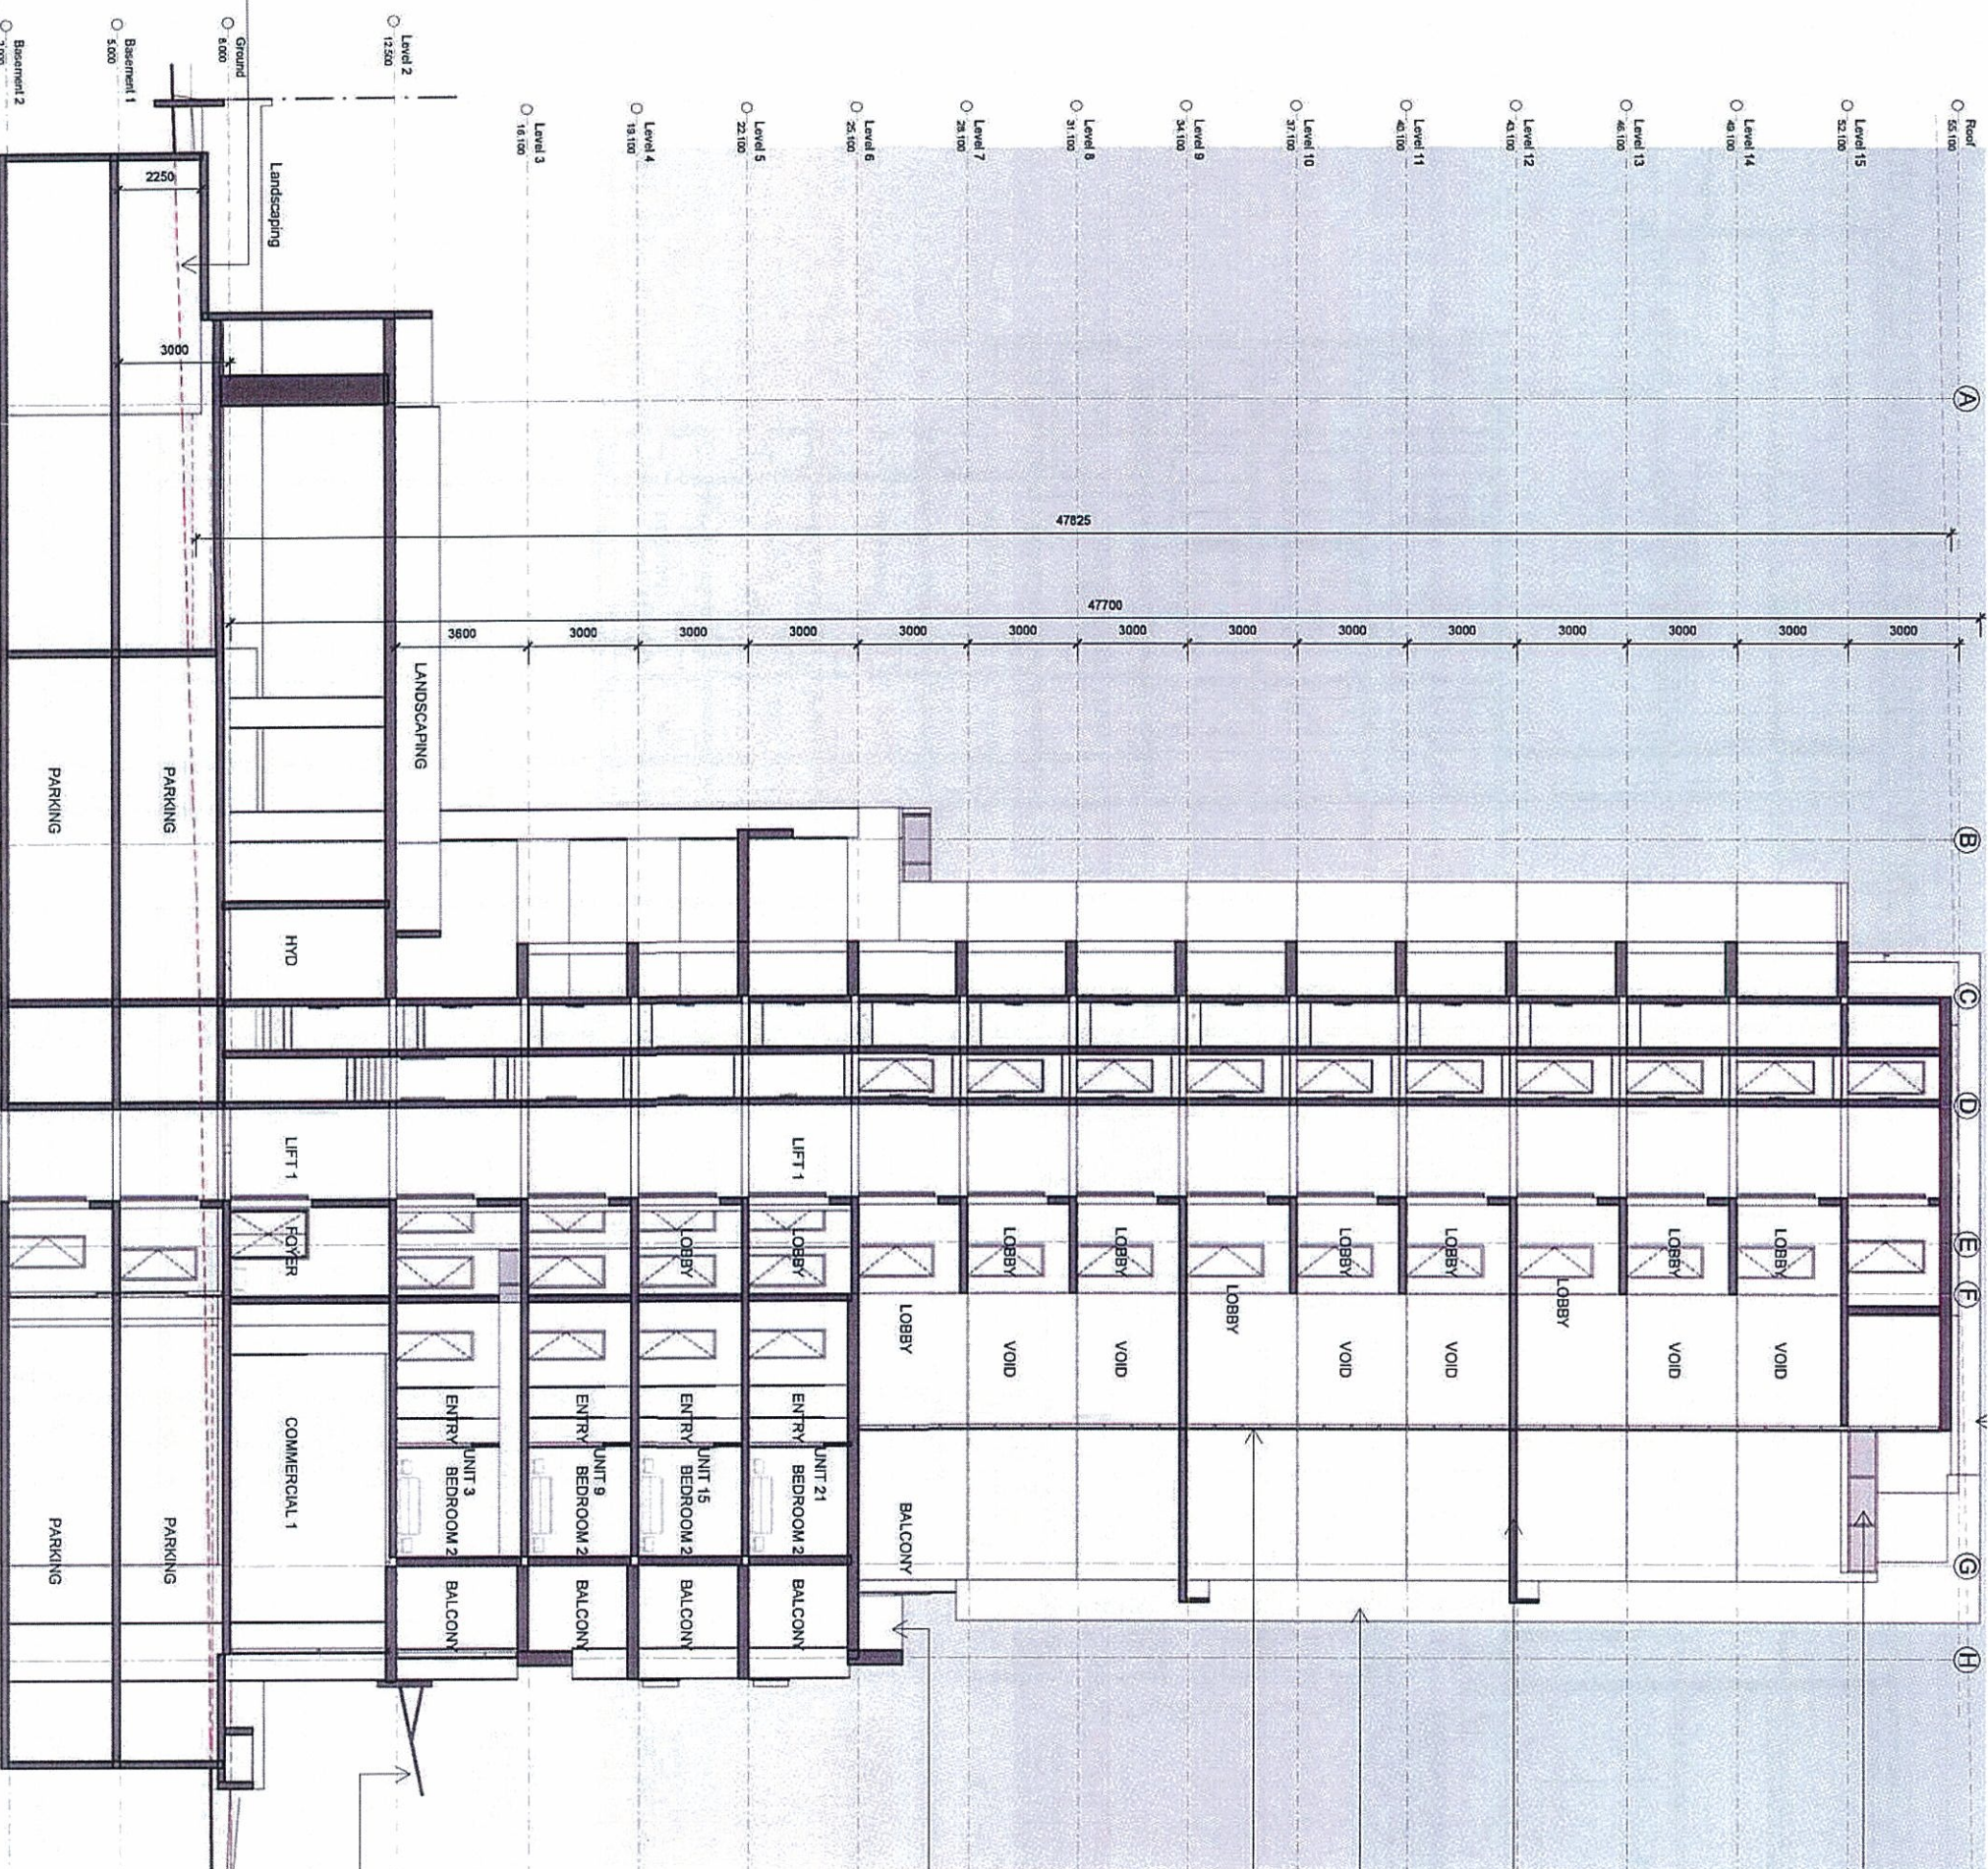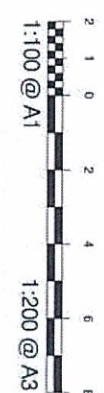

STAINLESS STEEL FRAMED
AWNING WITH OPAQUE
GLAZED ROOF

EXTERNAL FINISHES	
Code	Material/Finish
A-A-G	APPLIED FINISH - DULUX ALPHA GOLD*
A-B-A	APPLIED FINISH - DULUX BLUE ASH*
A-D-M	APPLIED FINISH - DULUX DOMINO*
A-L-G	APPLIED FINISH - TO MATCH VAN ZINC LICHEN GREEN
A-S-M	APPLIED FINISH - DULUX SURFIMIST
A-W-H	GLASS - CLEAR
G-C-R	GLASS - GREY TINT
G-L-GY	GLAZED VENTILATION LOUVER - GREY

Do not scale drawing. Ground elevations only to be used.
 Dimensions to be verified on site before the fabrication of any building component.
 These drawings and plans are copyright and are to be used or reproduced in any form without the written permission of PRD Architects Ltd.
NOT FOR CONSTRUCTION
FOR APPROVAL
 PREPARED BY: [Signature]
 CHECKED BY: [Signature]
 DATE: 03.10.10
 BY: [Signature]
 DATE: 23.10.10
 FOR APPROVAL: [Signature]
 DATE: 23.10.10
 BY: [Signature]

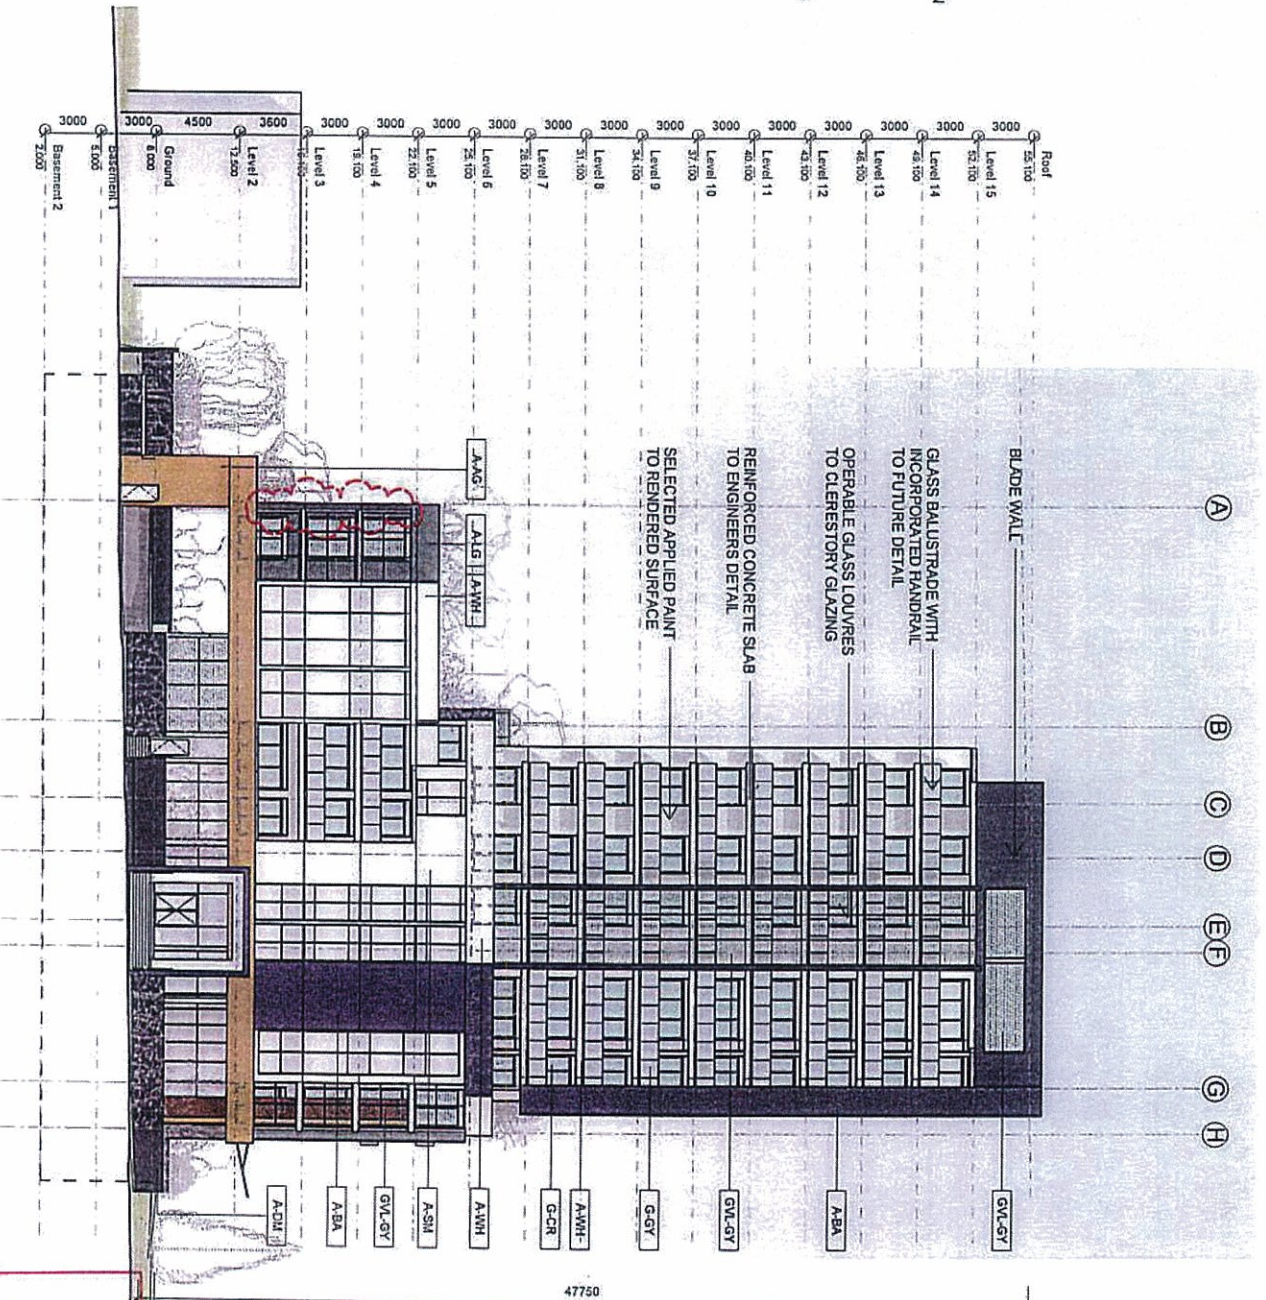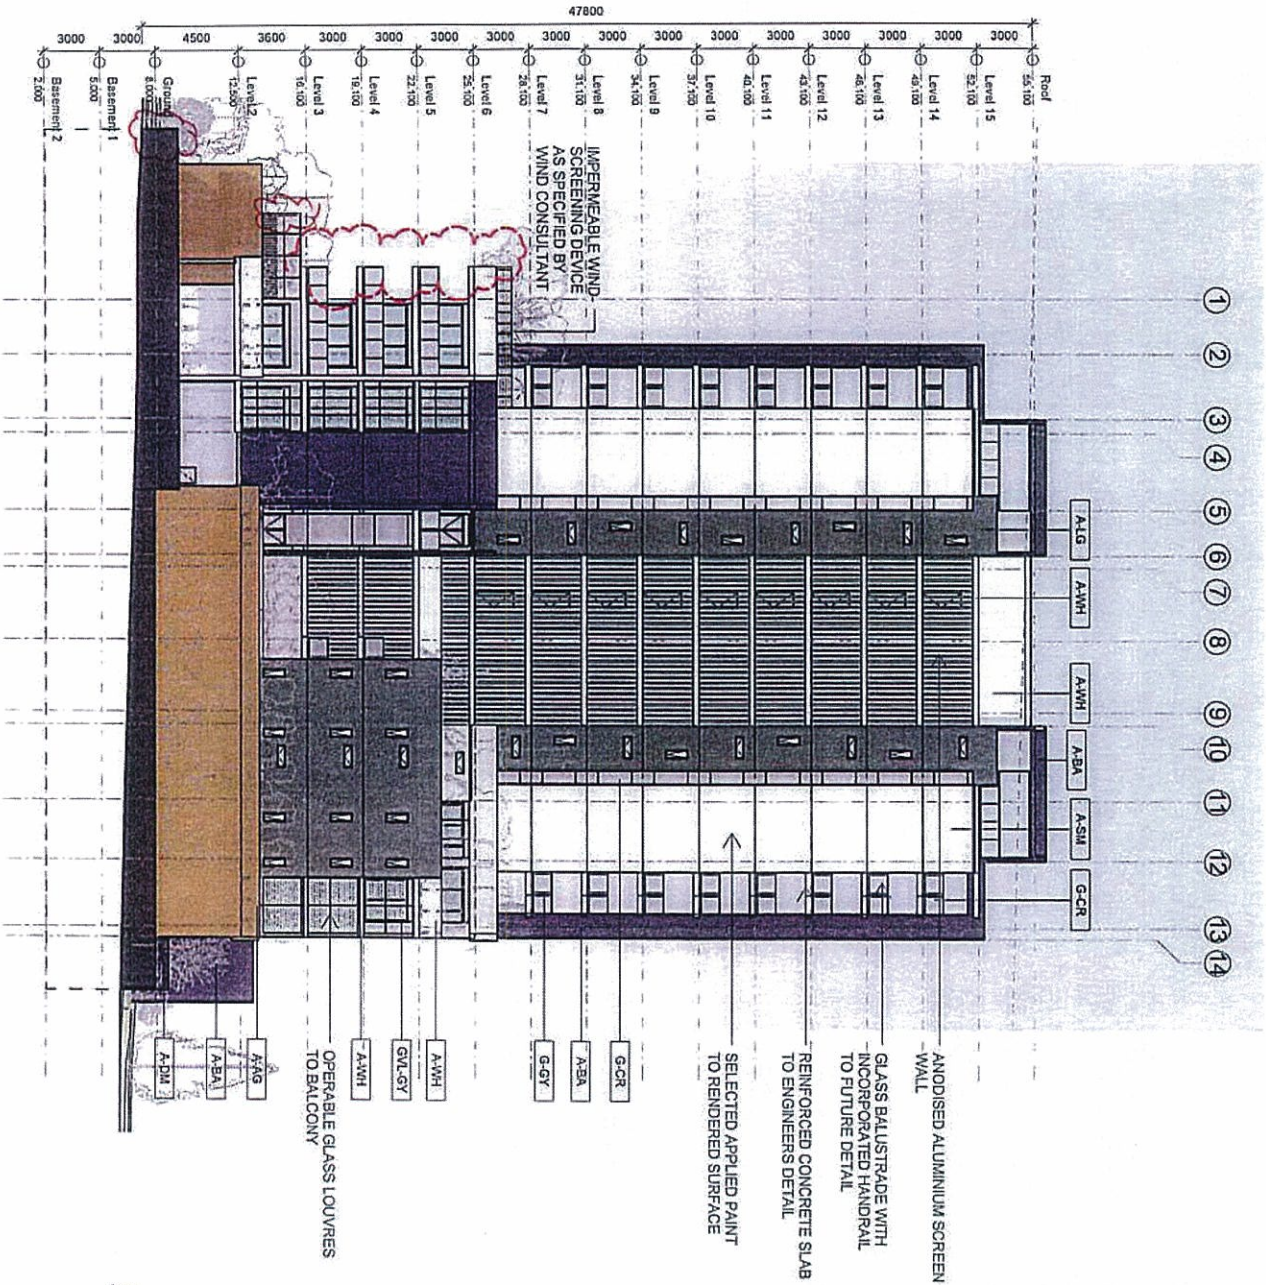

RECEIVED
 2 NOV 2010
 CUSTOMER SERVICE

1 WEST ELEVATION
 1:200

2 SOUTH ELEVATION
 1:200

HARBOUR APARTMENTS - PROPOSED COMMERCIAL & RESIDENTIAL DEVELOPMENT
 LOT B IN D.P. 154804, LOT 100 IN D.P. 1036149 AND LOTS 2 AND 3 IN D.P. 152369
 CNR BUPELLI & HARBOUR STREETS, WOLLONGONG.
 ELEVATIONS - SOUTH + WEST

Kolico Holdings 10-002
 DA19-B

PRD ARCHITECTS
 Level 13, Market Street, Wollongong NSW 2520
 Phone: (02) 4229-1088 Fax: (02) 4229-1149
 Email: info@prdarchitects.com.au


EXTERNAL FINISHES	
Code	Material/Finish
AAG	APPLIED FINISH - DULUX ALPHA GOLD
ABA	APPLIED FINISH - DULUX BLUE ASH
ADM	APPLIED FINISH - DULUX DOMINO
ALG	APPLIED FINISH - TO MATCH VM ZINC LICHEN GREEN
ASM	APPLIED FINISH - DULUX SURMIST
AWH	APPLIED FINISH - WHITE
GCR	GLASS - CLEAR
G-GY	GLASS - GREY TINT
GVL-GY	GLAZED VENTILATION LOUVER - GREY

Do not scale drawings. Figure dimensions only to be used.
Drawings to be verified on site before any fabrication of any building component.
These drawings and plans are copyright and are not to be used or
reproduced in any form without the written permission of
PRD Architects Pty Ltd.

NOT FOR CONSTRUCTION

FOR APPROVAL

REVISIONS	
No	Revised Description

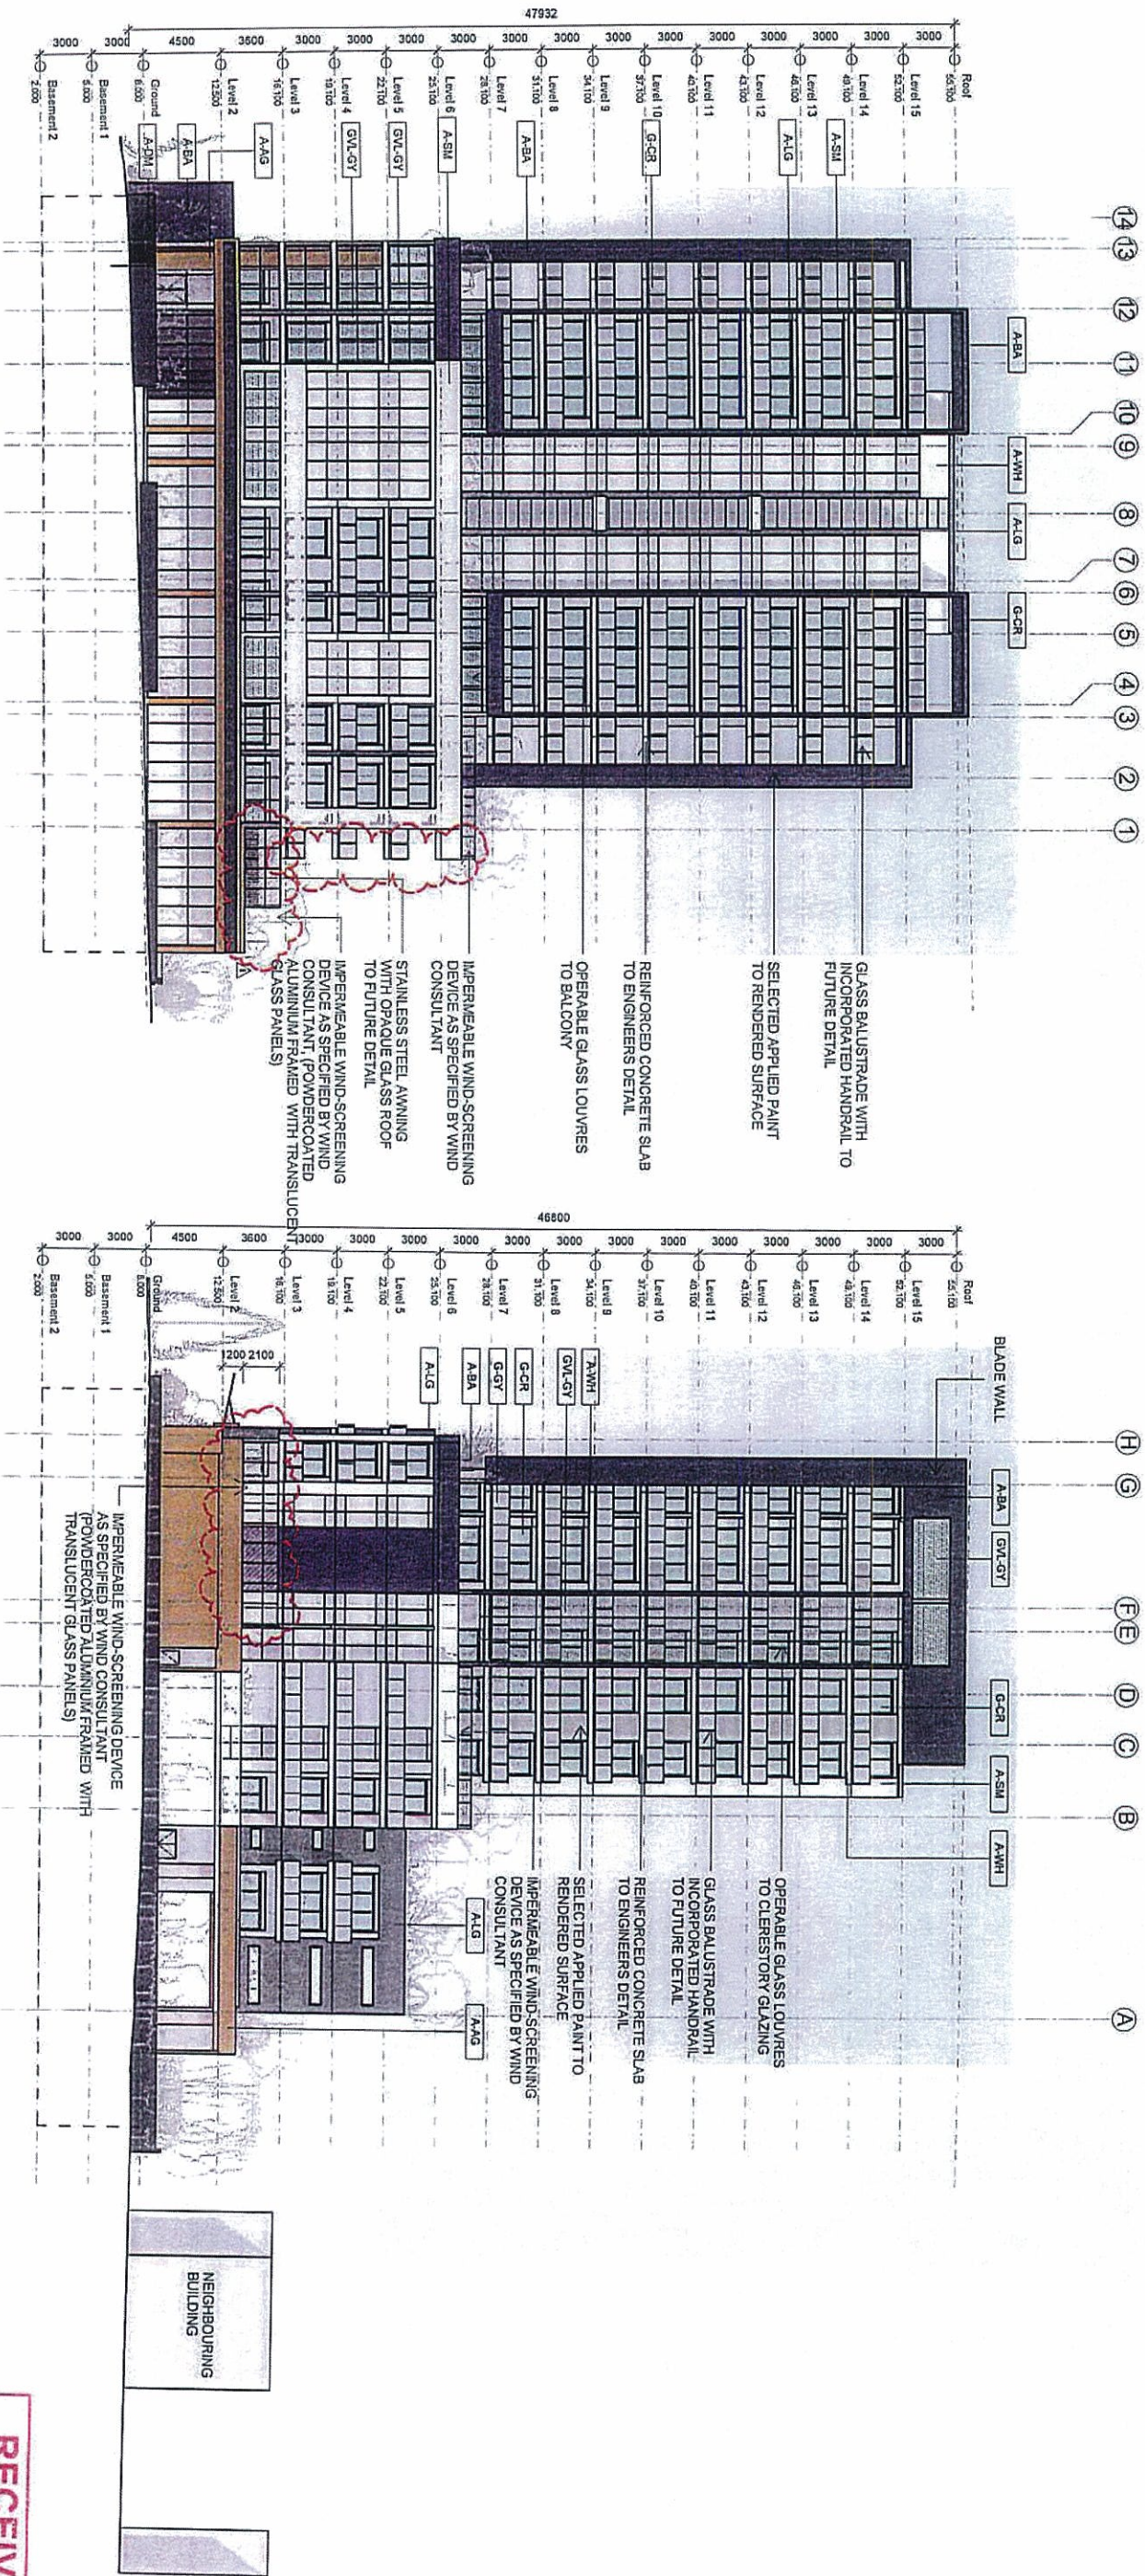

1 EAST ELEVATION
1:200

2 NORTH ELEVATION
1:200

RECEIVED
2 NOV 2010
CUSTOMER SERVICE



Kolico Holdings 10-002

DA18-B


PRD ARCHITECTS
11/11/2010 10:19:57 AM



HARBOUR APARTMENTS - PROPOSED COMMERCIAL & RESIDENTIAL DEVELOPMENT

LOT B IN D.P.154804, LOT 100 IN D.P.1036149 AND LOTS 2 AND 3 IN D.P.152369

ELEVATIONS - EAST & NORTH


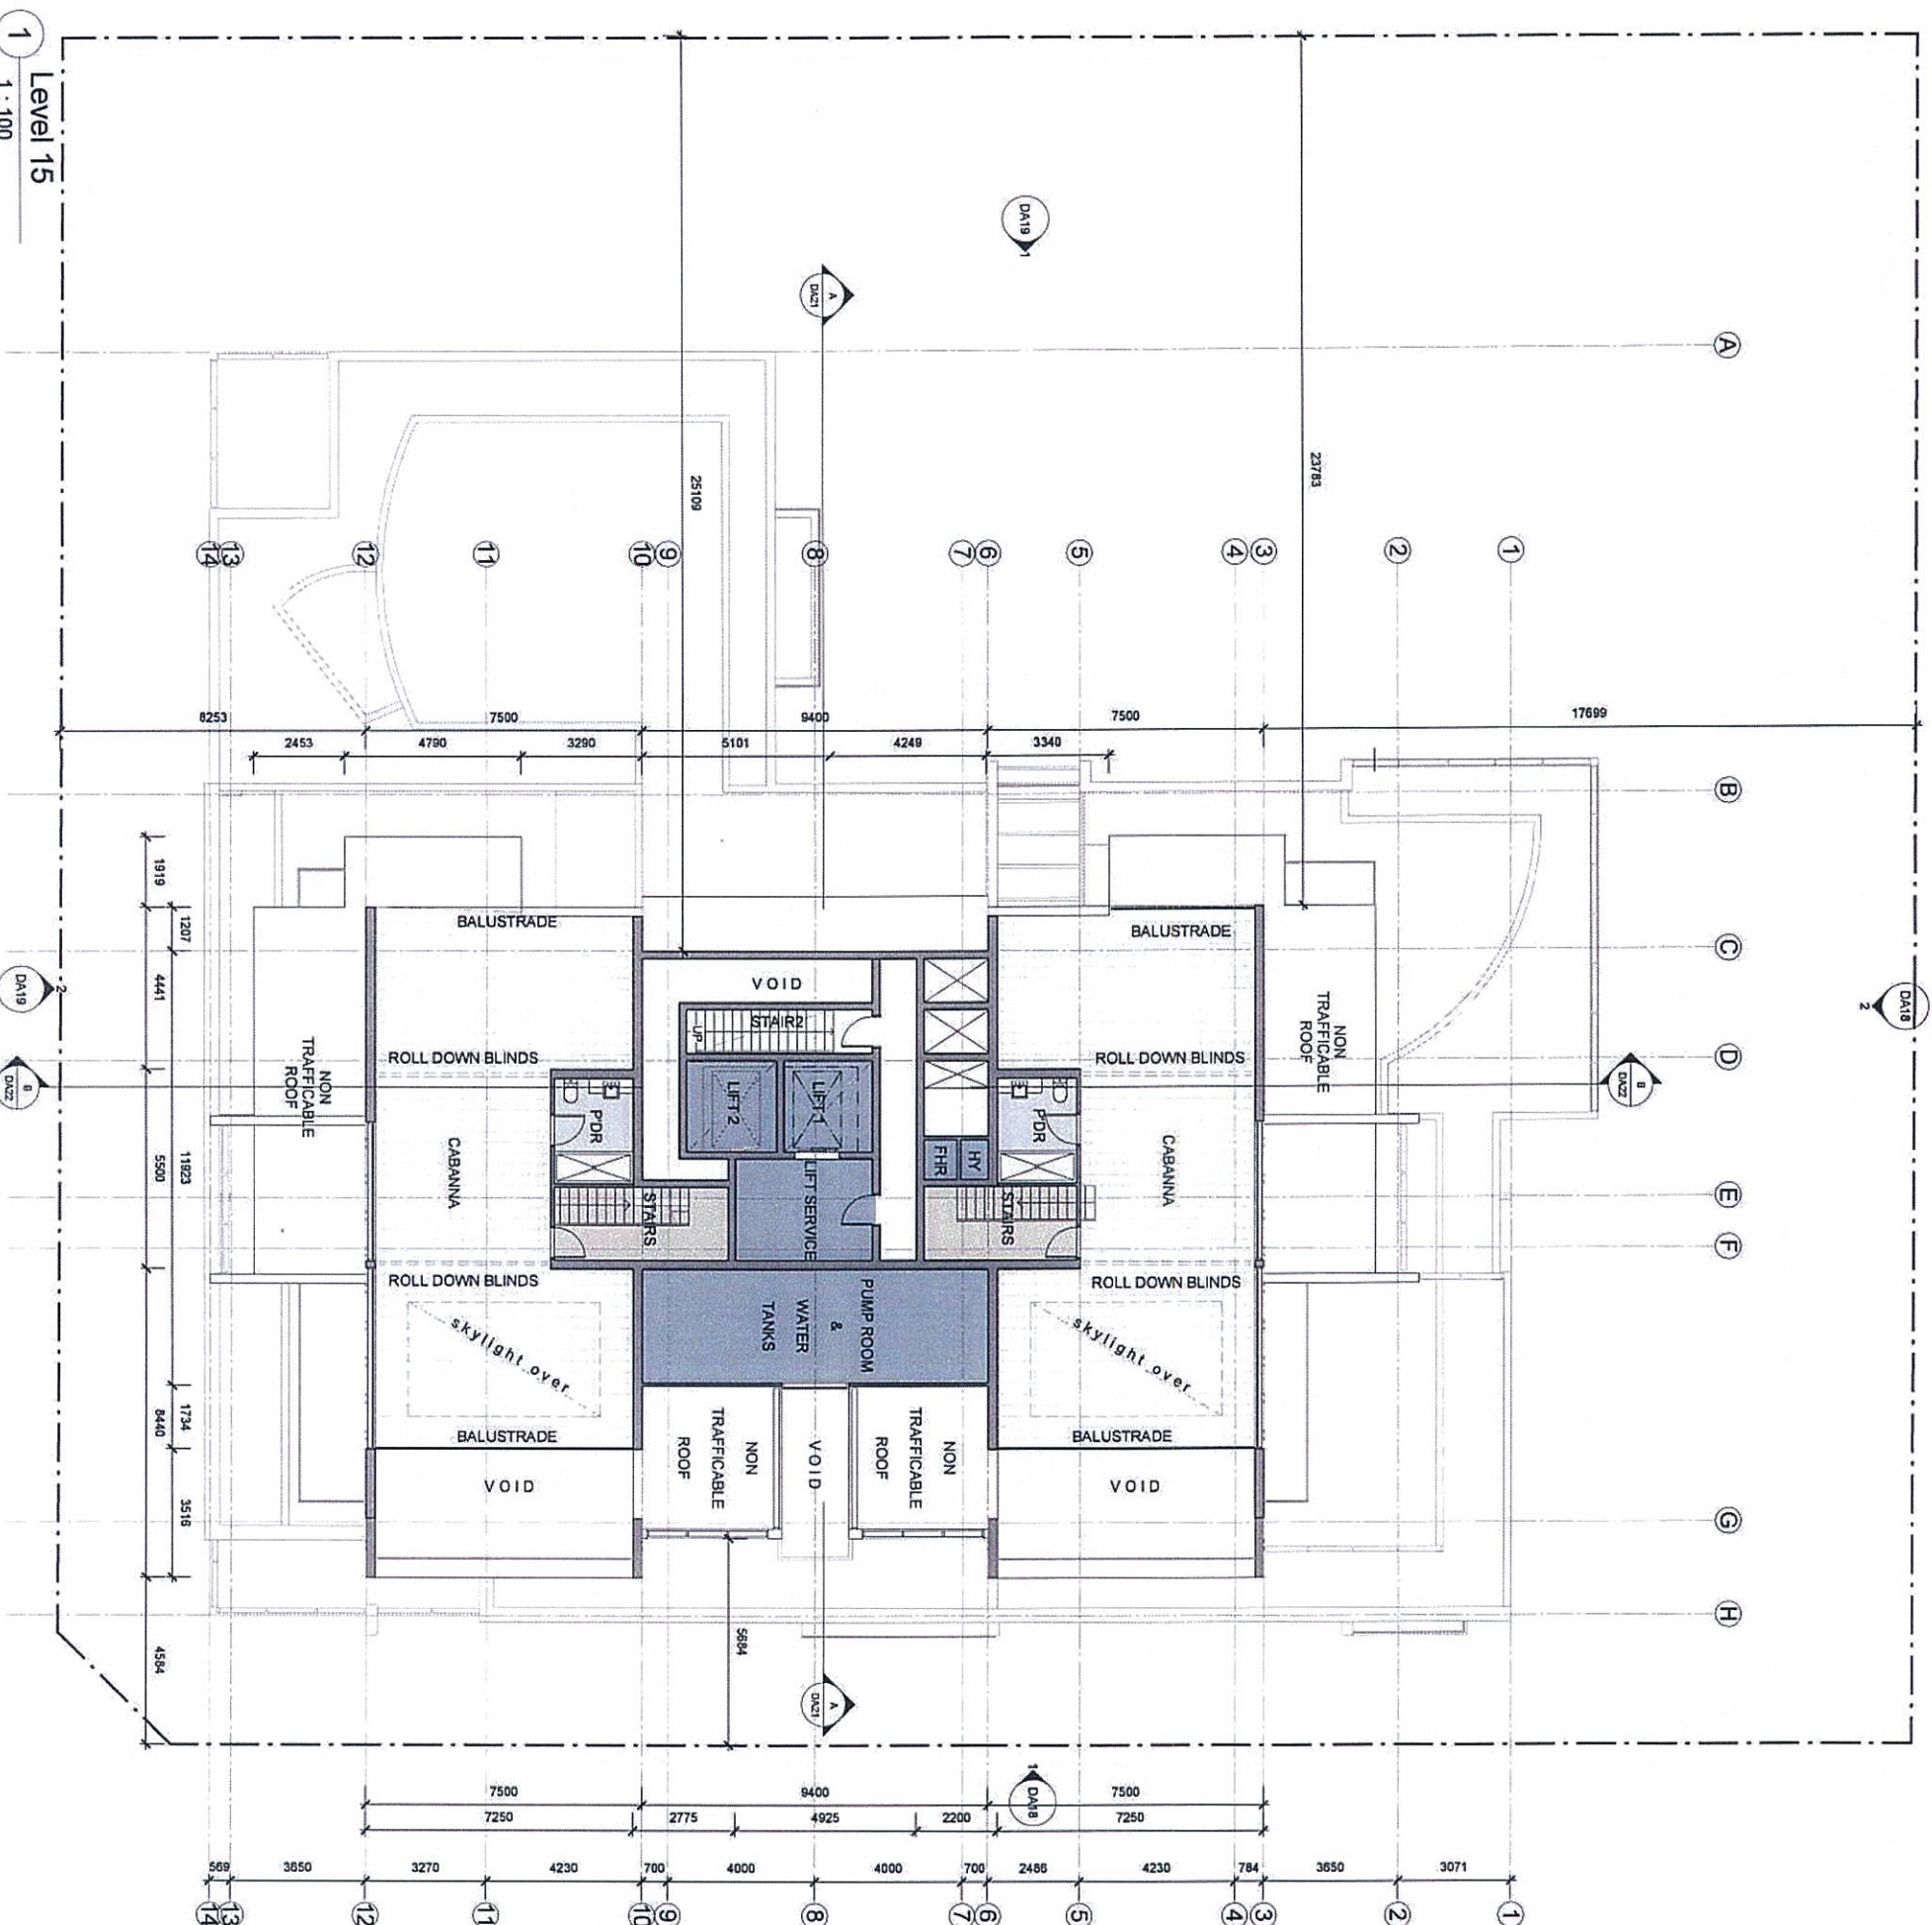

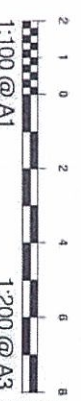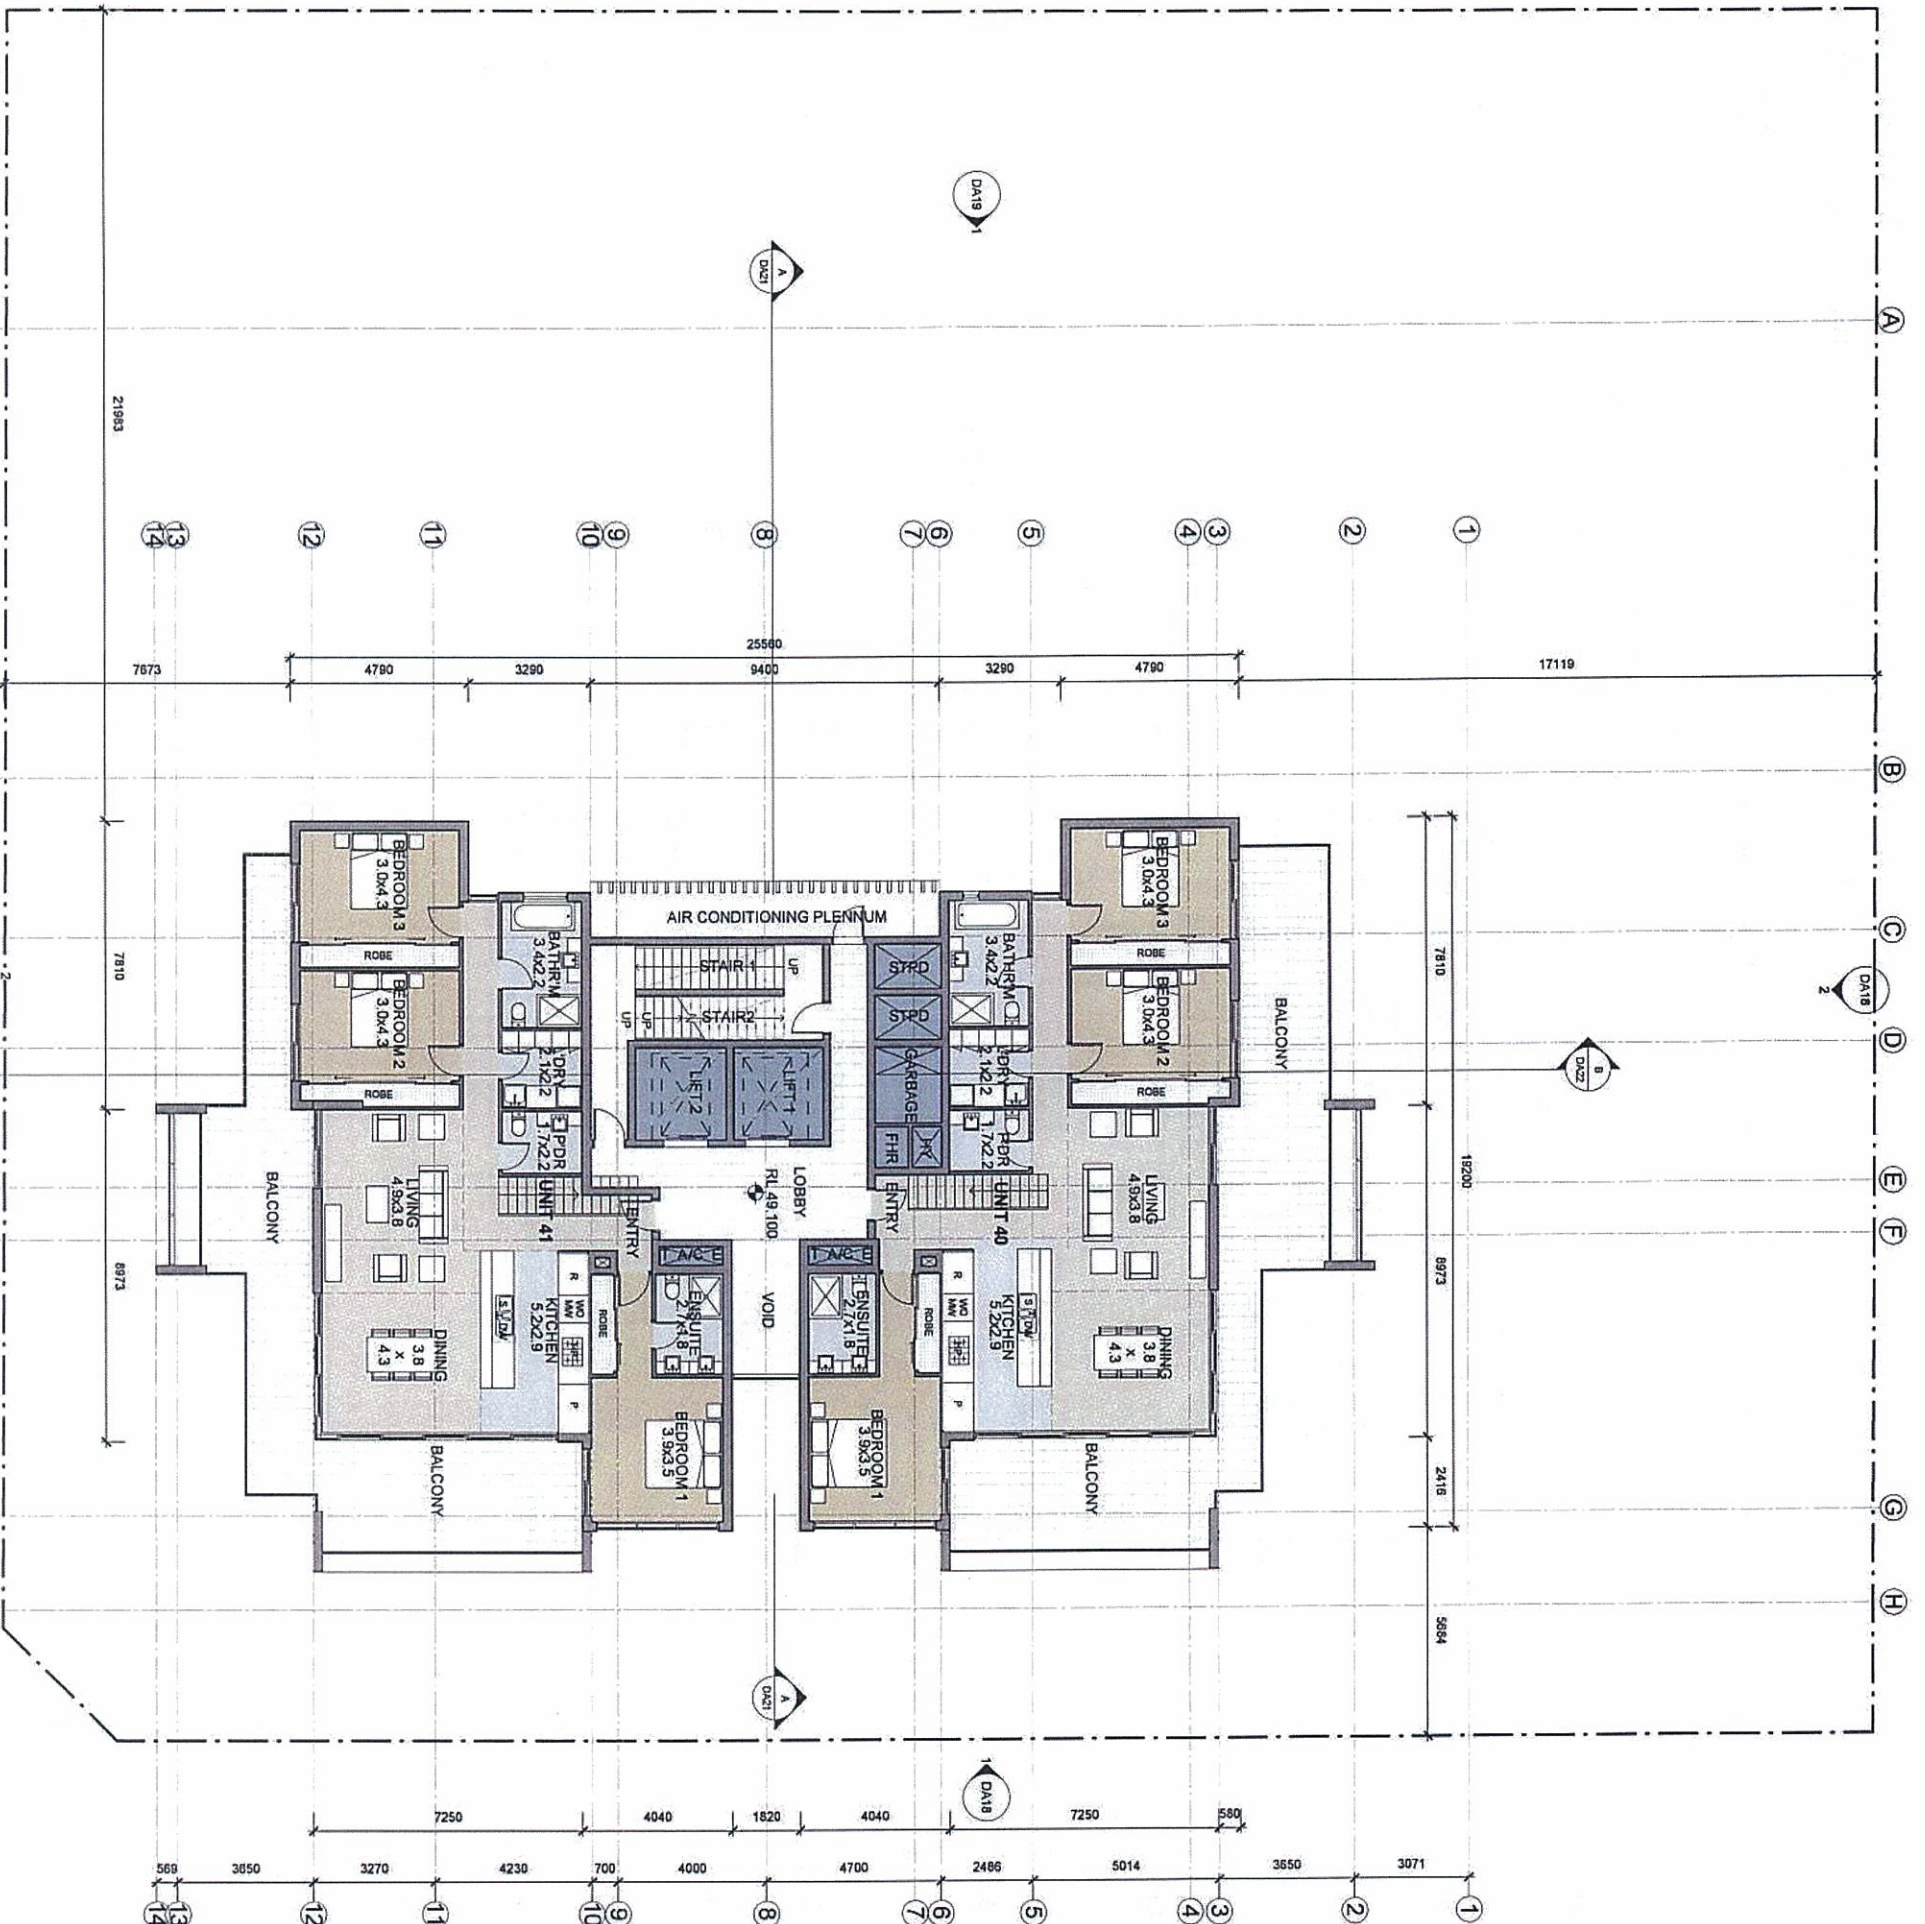

HARBOUR APARTMENTS - PROPOSED COMMERCIAL & RESIDENTIAL DEVELOPMENT


LOT B IN D.P. 154804, LOT 100 IN D.P. 1036149 AND LOTS 2 AND 3 IN D.P. 152369

FLOOR PLAN LEVEL 14

Kollico Holdings 10-002

DA15-A



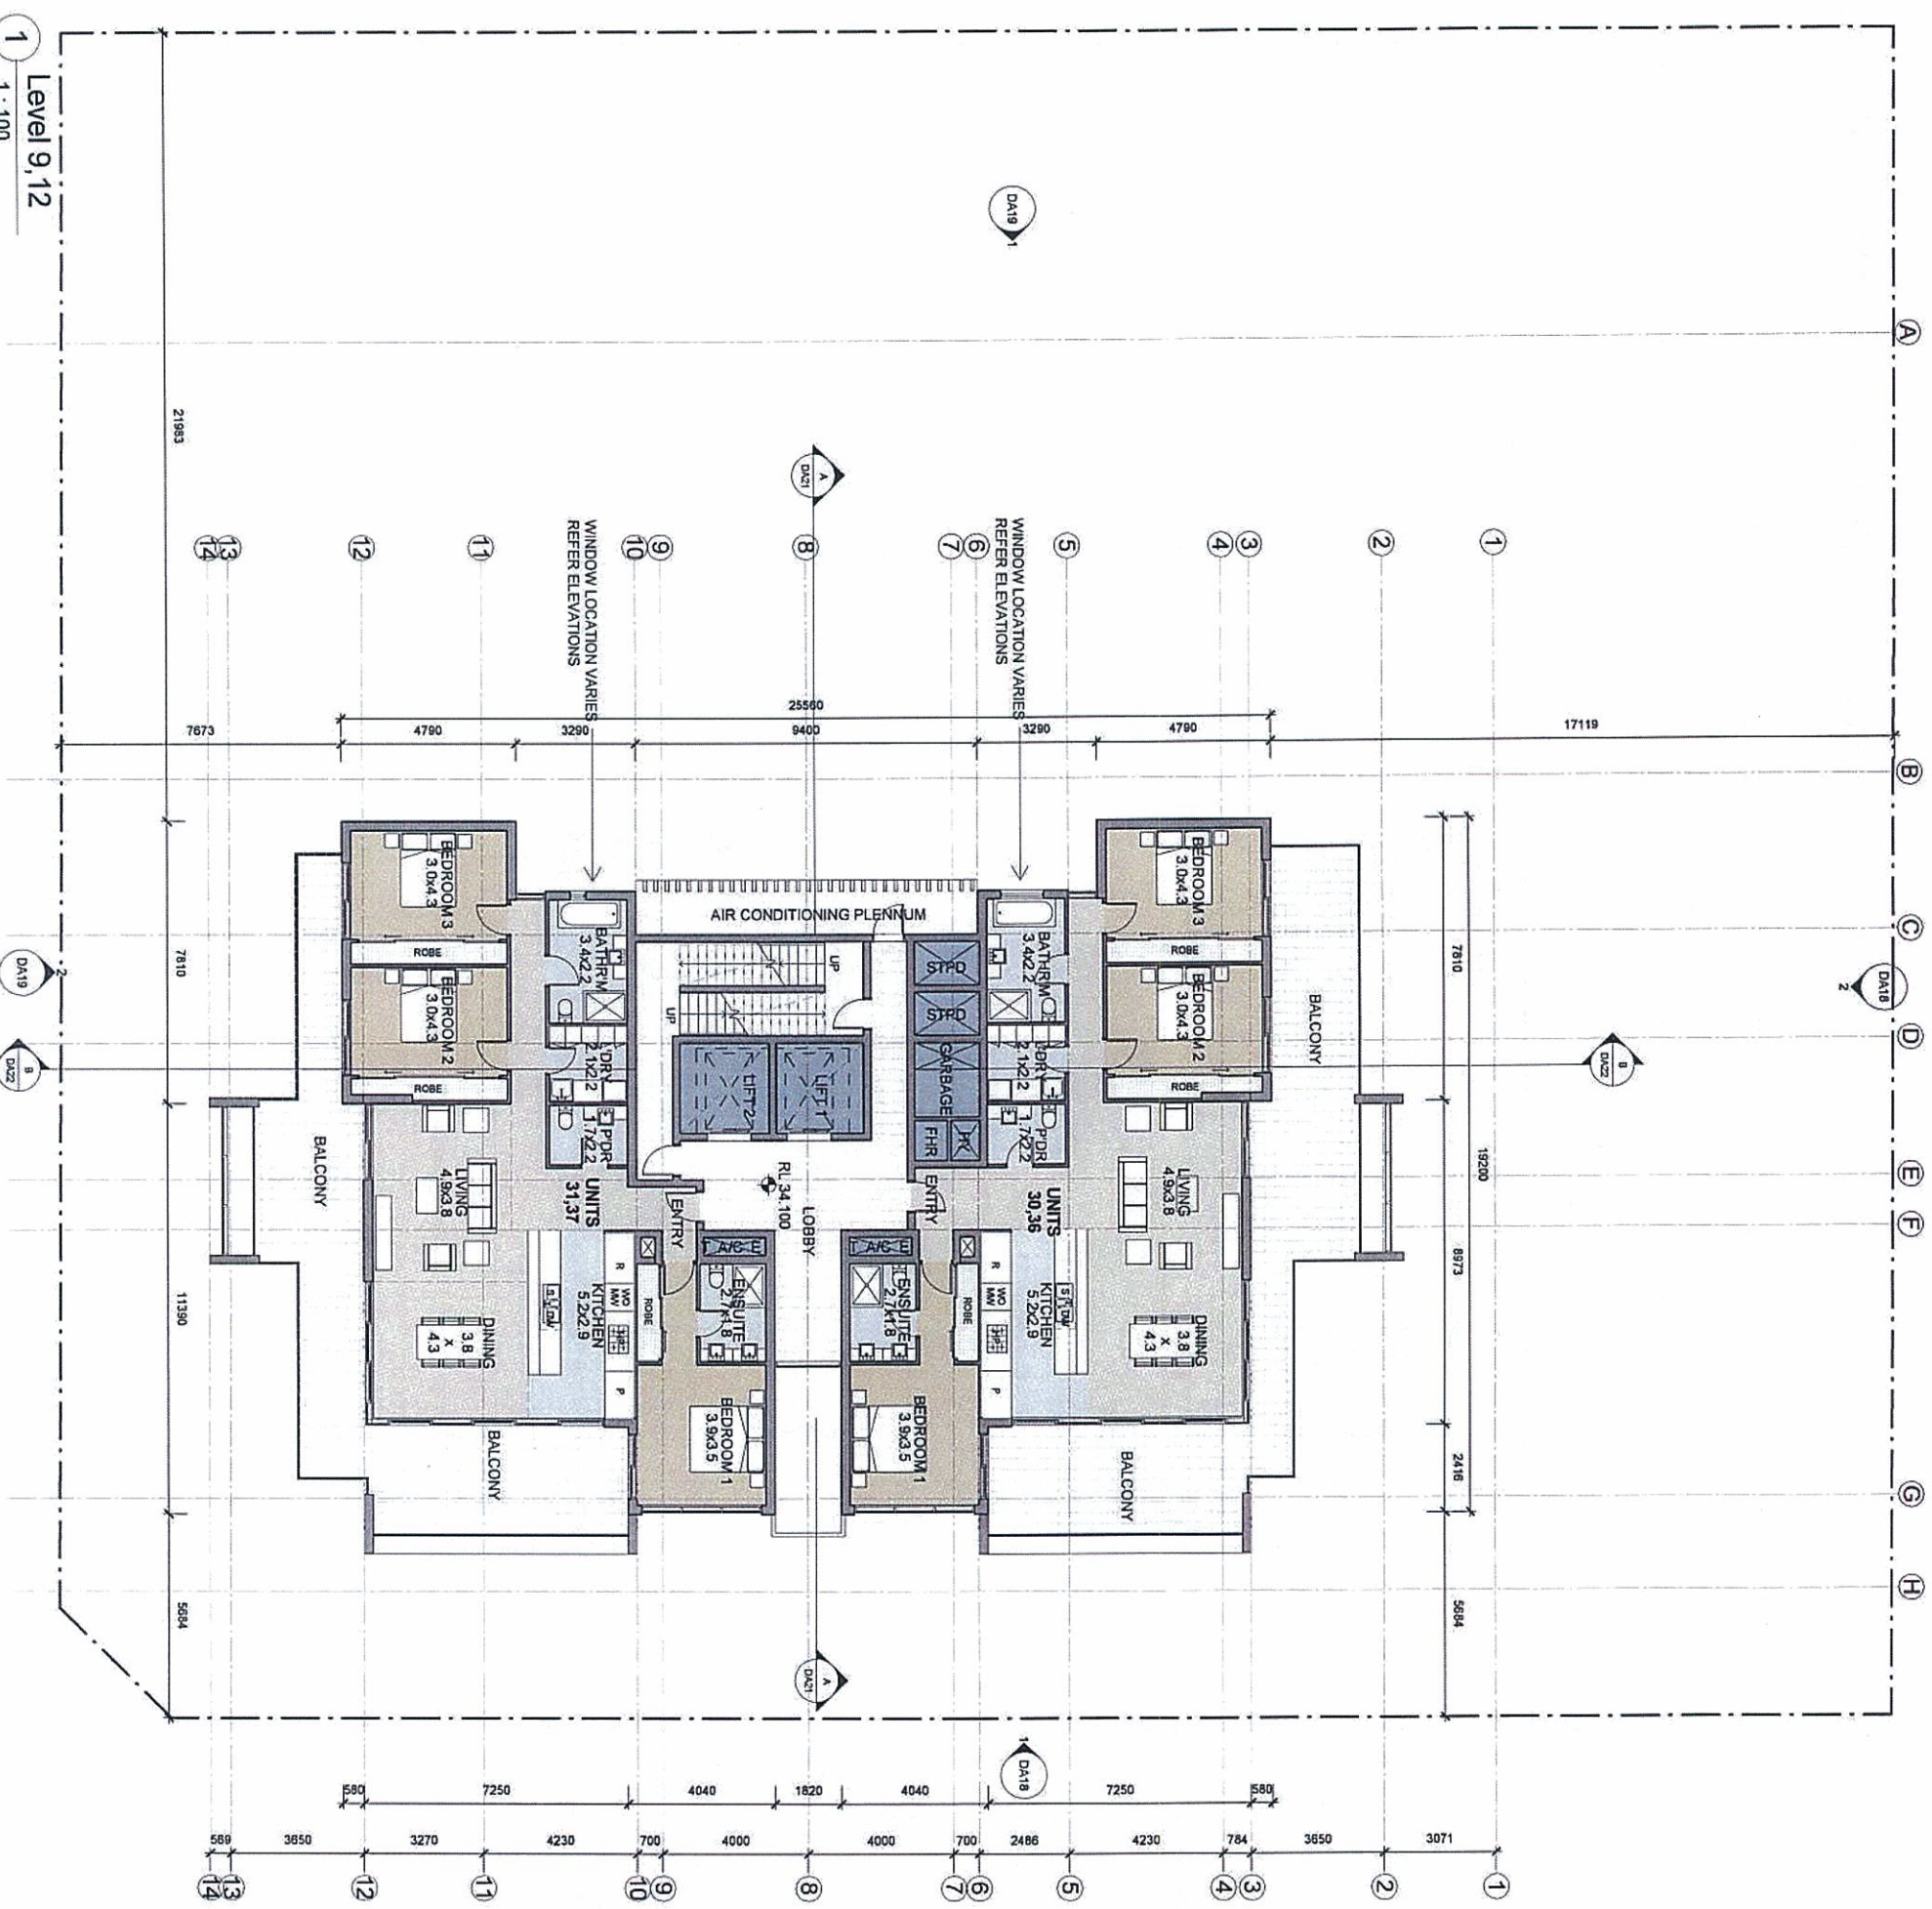

1 Level 9, 12
1 : 100