


NOTE:
Parking spaces and manoeuvring aisles
comply with AS2890.1

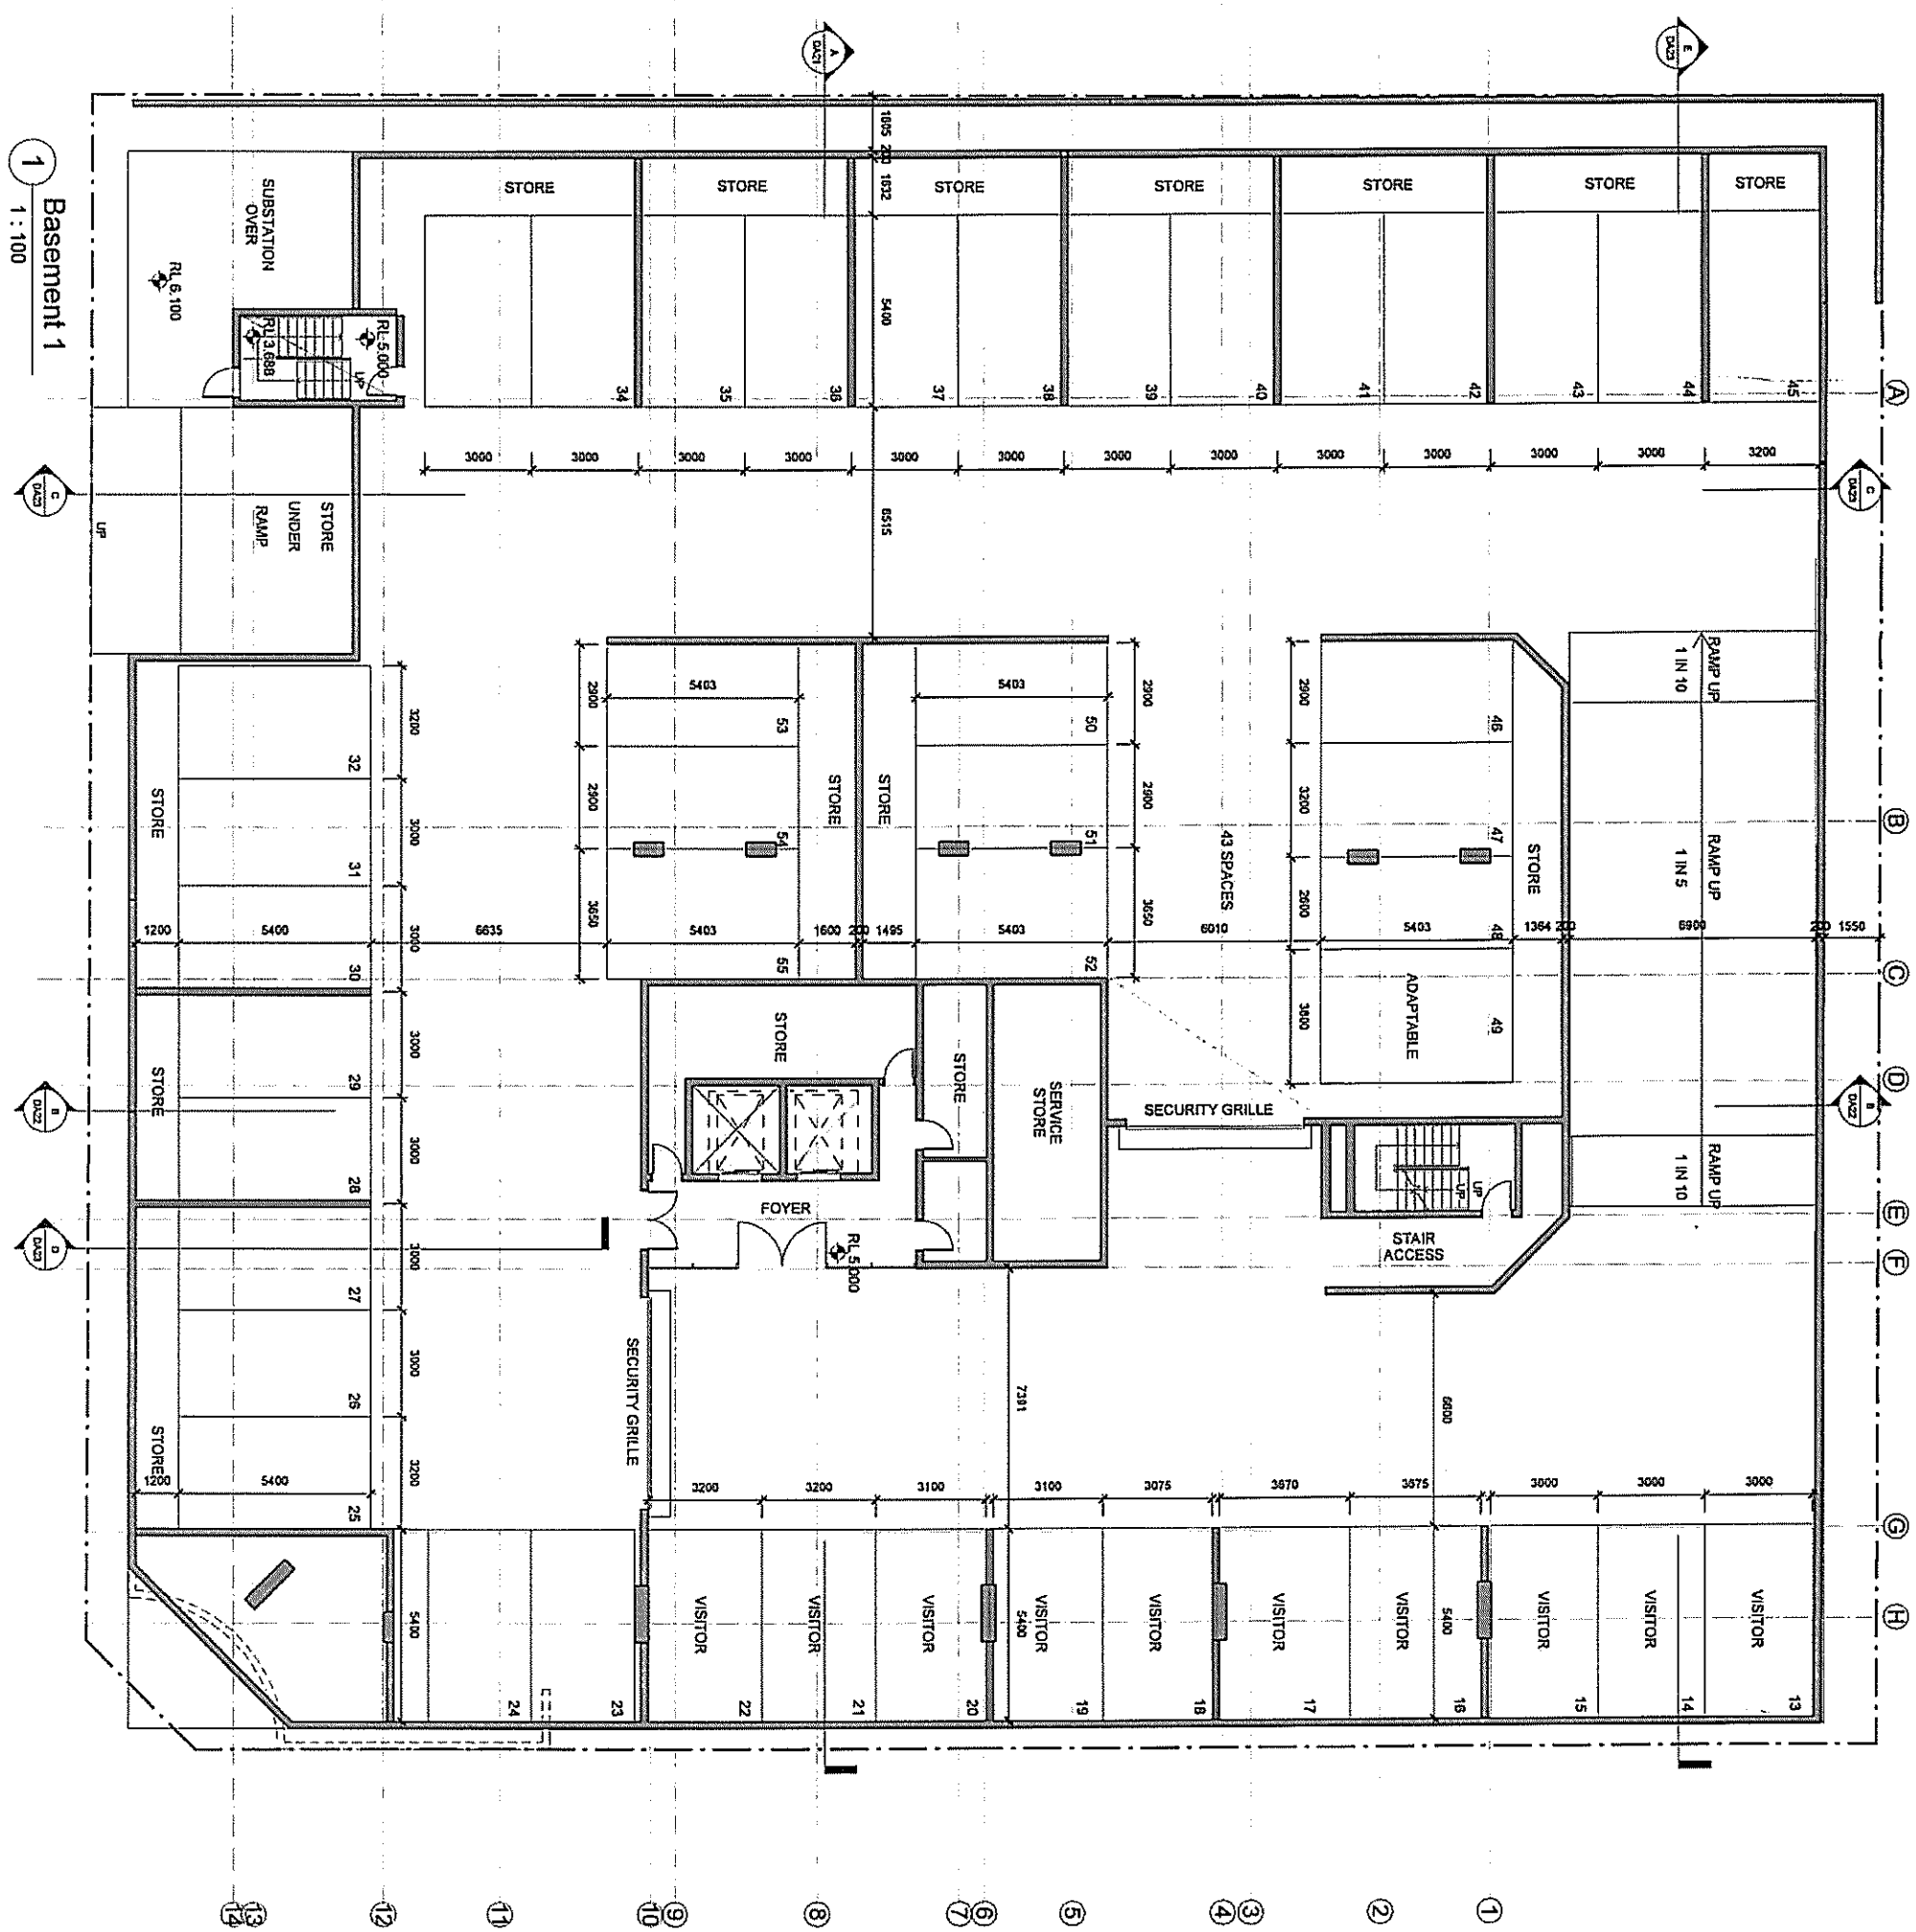

Basement 1
1 : 100












NOT FOR CONSTRUCTION
FOR APPROVAL

NOTE:
Parking spaces and manoeuvring aisles comply with AS2890.1

10-002

DA04-A






PRD ARCHITECTS


9/07/2010 9:34:38 AM

KEY: ■■■■■ DENOTES EXTENT OF SHADOW CAST BY THIS PROPOSAL



Do not scale drawings. Spatial dimensions only to be used for reference. All dimensions are in metres unless otherwise stated. These drawings and plans are copyright and are not to be used or reproduced without the written permission of PRD Architects Pty Ltd.
NOT FOR CONSTRUCTION
FOR APPROVAL
AMENDMENTS
No. Reason/Description Date By
1 DEVELOPMENT APPLICATION 06/07/10 AC

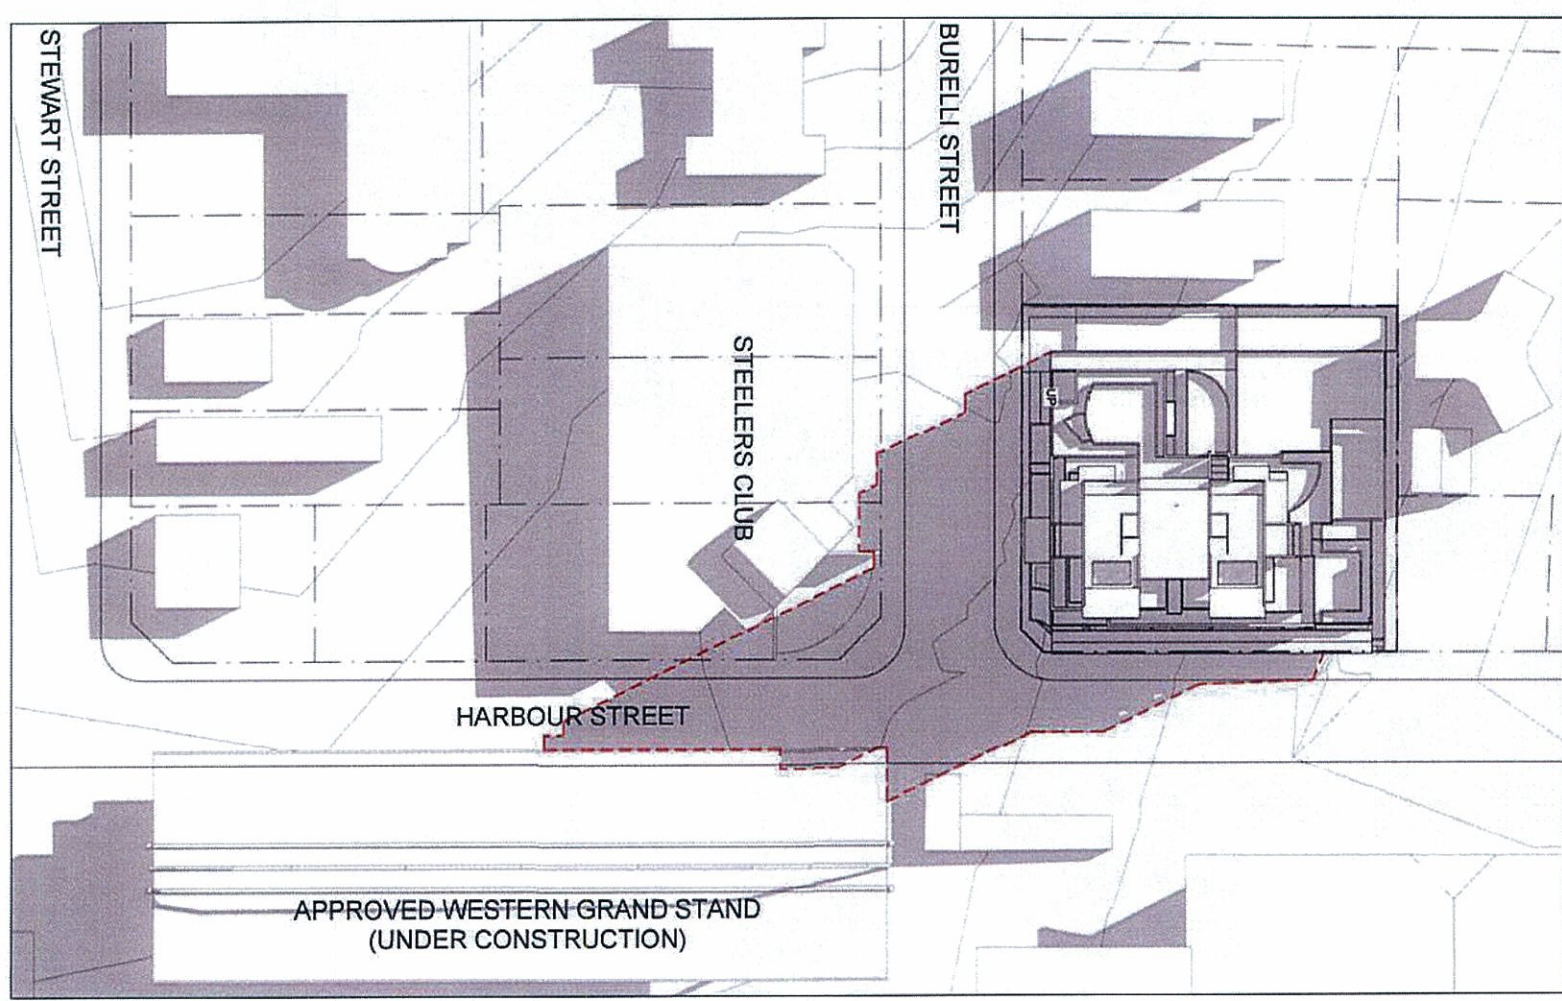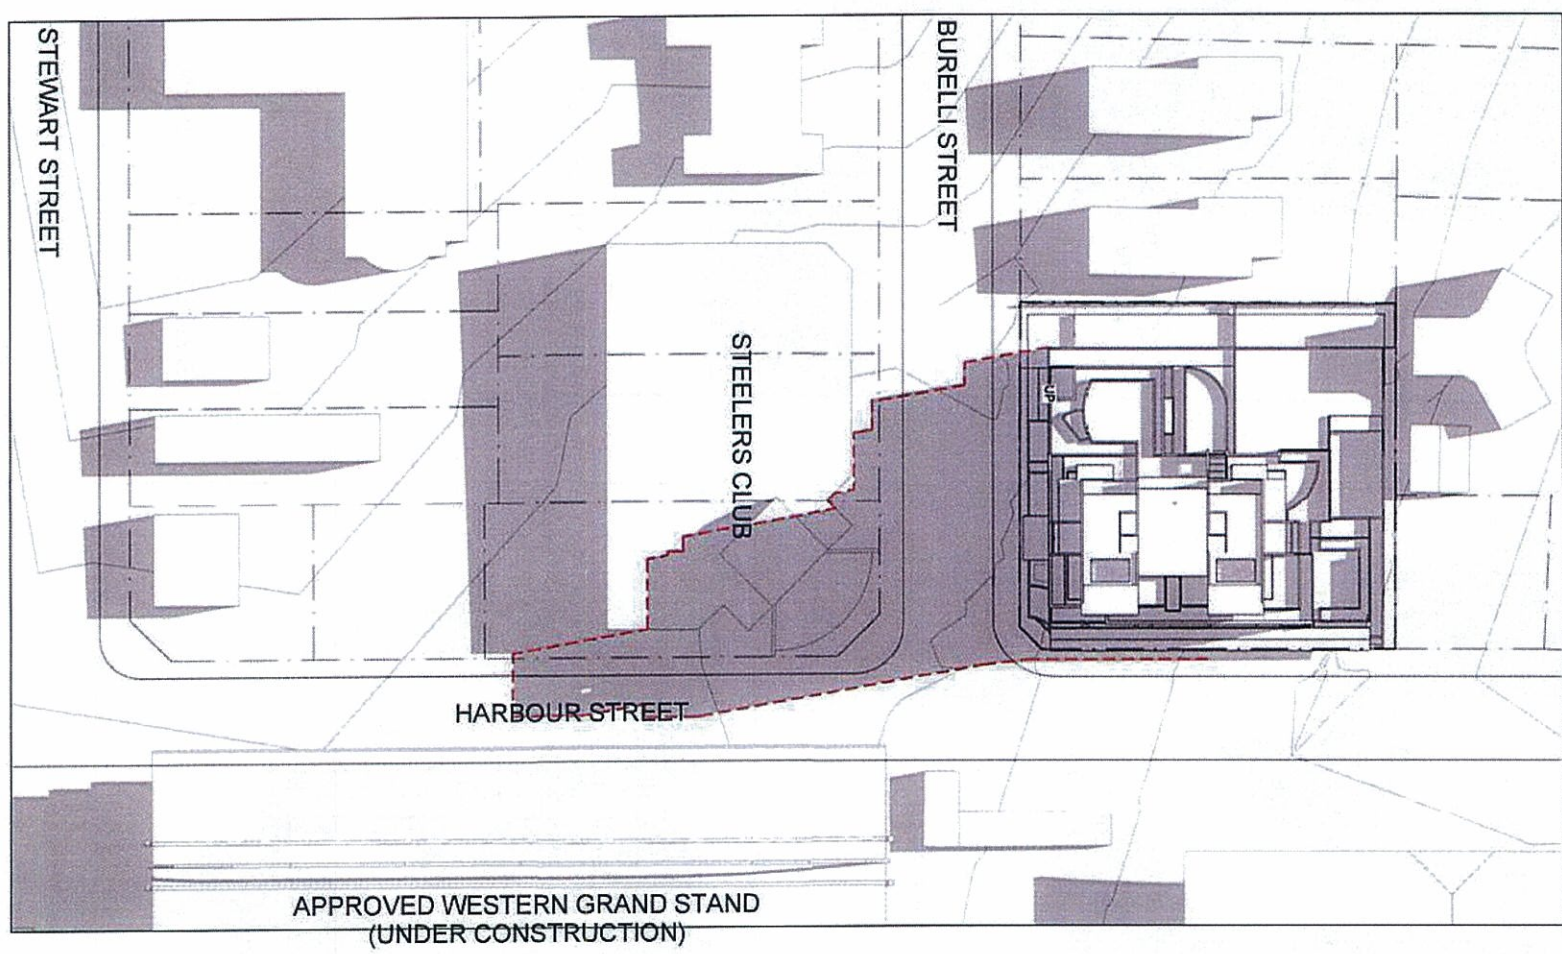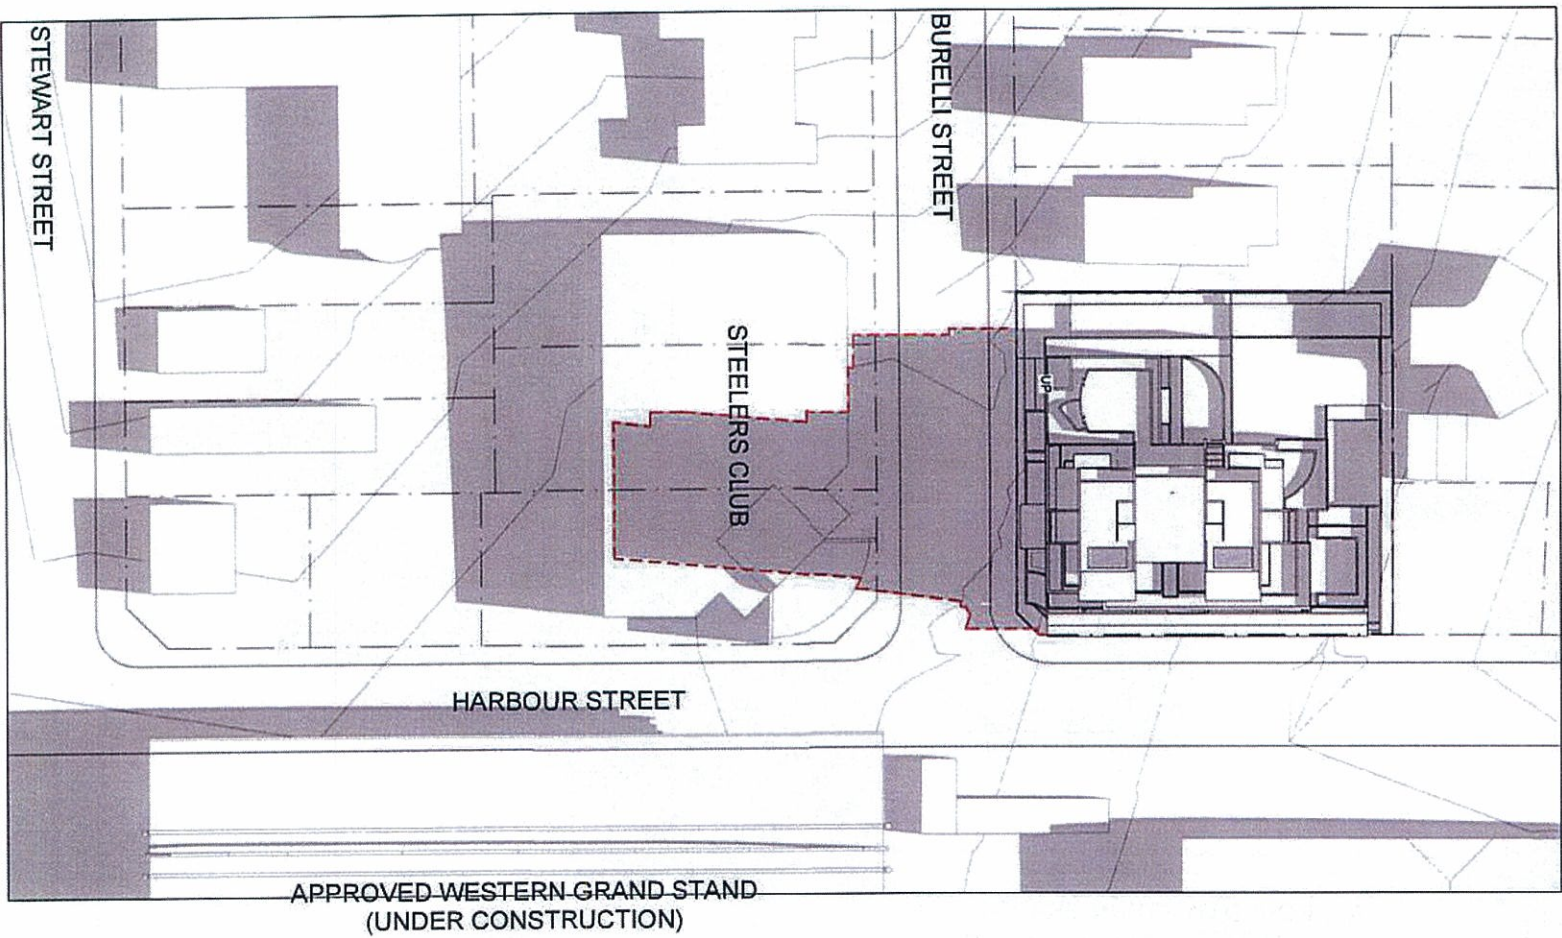

HARBOUR APARTMENTS - PROPOSED COMMERCIAL & RESIDENTIAL DEVELOPMENT
LOT B IN D.P. 1524804, LOT 100 IN D.P. 1036149 AND LOTS 2 AND 3 IN D.P. 1523669
CNR BURELLI & HARBOUR STREETS, WOLLONGONG

Kollico Holdings 10-002
DA26-A
PRD ARCHITECTS
9/07/2010 2:47:22 PM

KEY: - - - - - DENOTES EXTENT OF SHADOW CAST BY THIS PROPOSAL

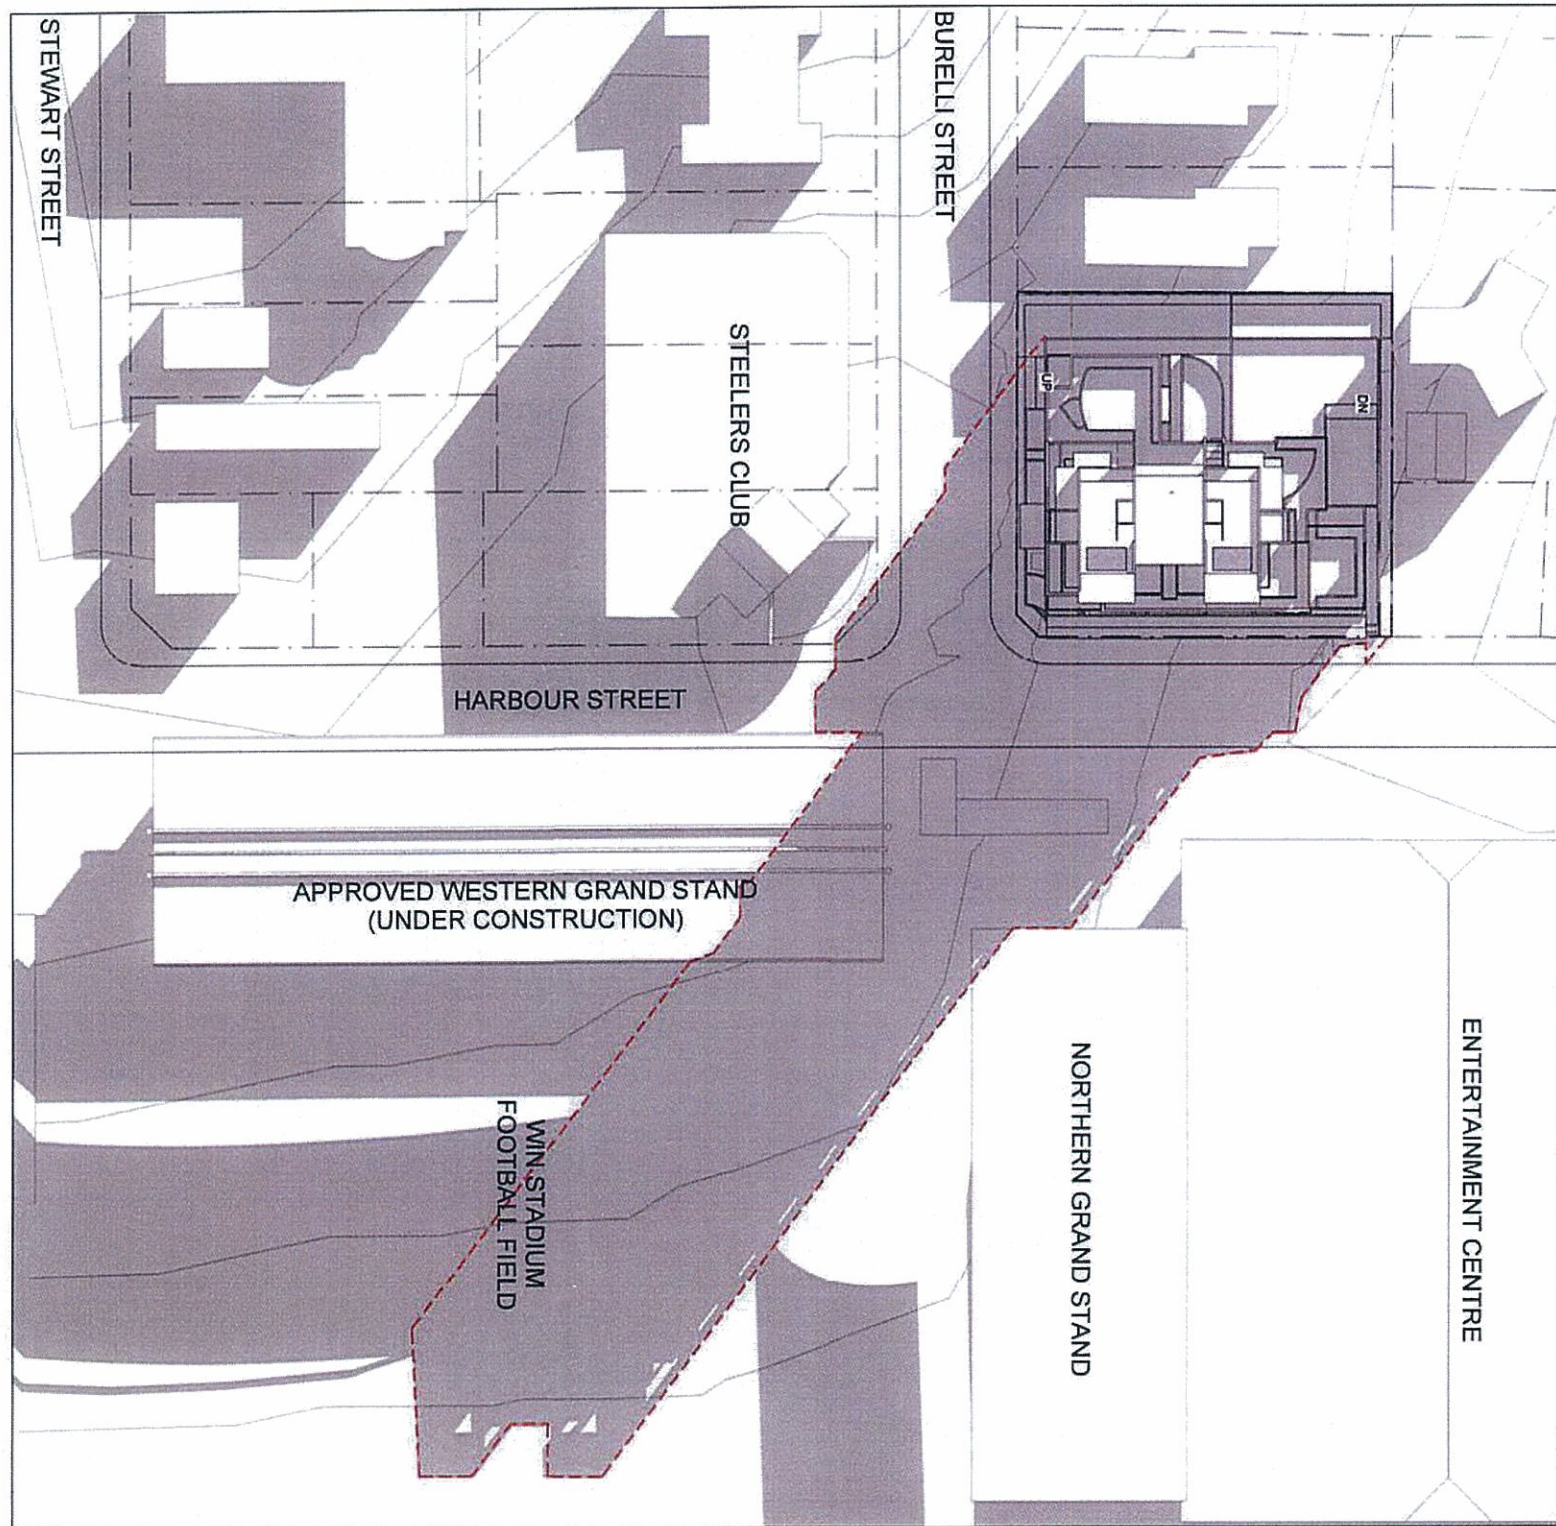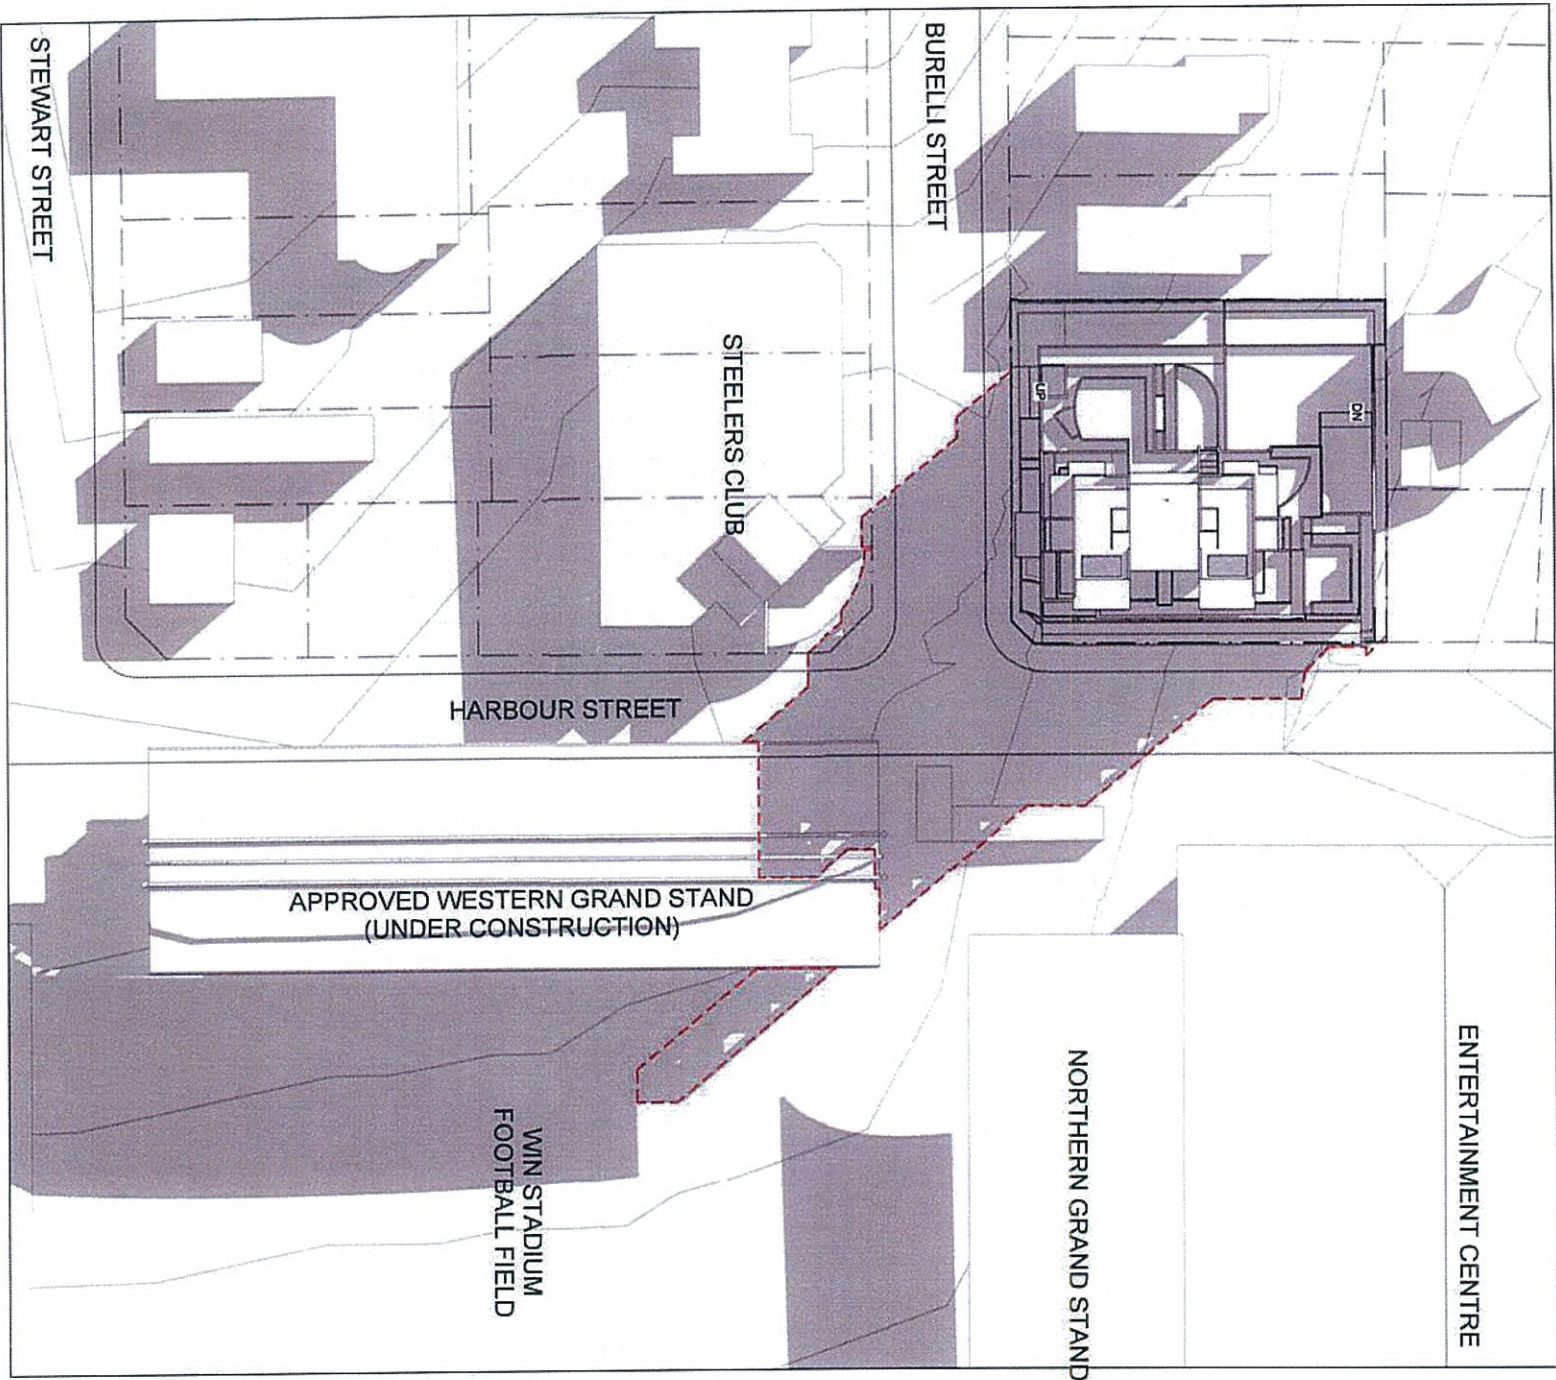

HARBOUR APARTMENTS - PROPOSED COMMERCIAL & RESIDENTIAL DEVELOPMENT

LOT B IN D.P. 154804, LOT 100 IN D.P. 1036149 AND LOTS 2 AND 3 IN D.P. 152369
CNR BURELL & HARBOUR STREETS, WOLLONGONG.

SHADOW DIAGRAMS

Kalico Holdings 10-002

DA27-A




On site scale drawings. Signed dimensions only to be used.
Dimensions to be verified on site before the fabrication of any building component.
These drawings and plans are copyright and are not to be used or reproduced in any form or by any means without the written permission of PRD Architects Pty Ltd.
NOT FOR CONSTRUCTION

FOR APPROVAL

AMENDMENTS

No.	Revision Description	Date	By
1	A DEVELOPMENT APPLICATION	08/07/10	MC

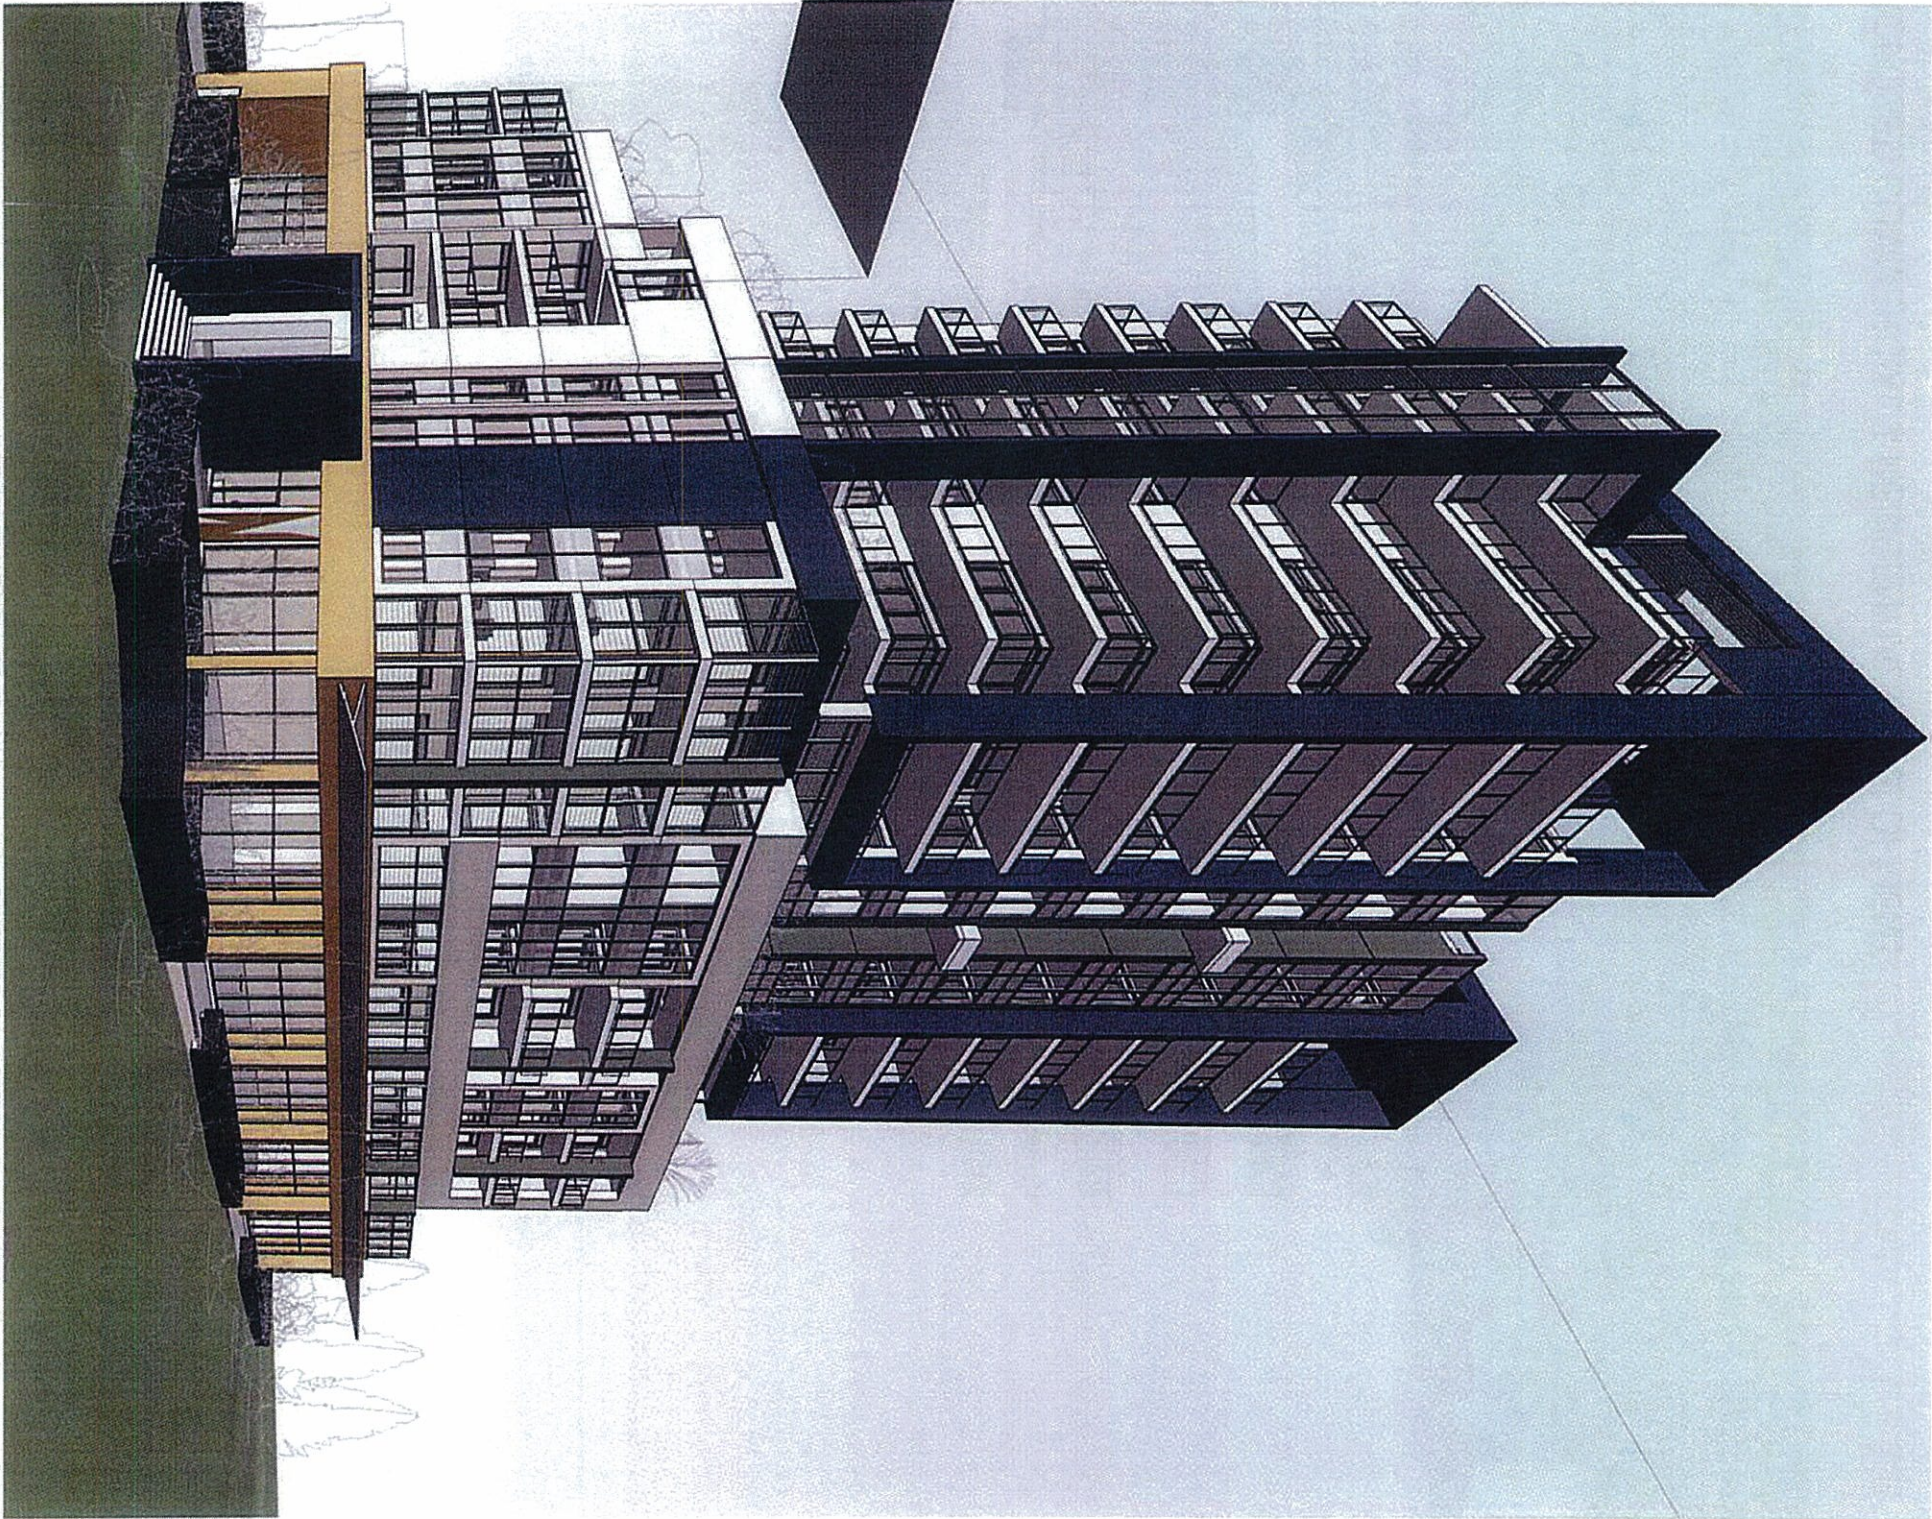

ARTISTS IMPRESSION
VIEW FROM SOUTH EAST

HARBOUR APARTMENTS - PROPOSED COMMERCIAL & RESIDENTIAL DEVELOPMENT
LOT B IN D.P. 154804, LOT 100 IN D.P. 1036149 AND LOTS 2 AND 3 IN D.P. 152369
CNR BURELLI & HARBOUR STREETS, WOLLONGONG.

3D VIEWS

Kolico Holdings 10-002

DA29-A



FOR APPROVAL

No	Revision Description	Date	By
A	DEVELOPMENT APPLICATION	08/07/18	AC



HARBOUR APARTMENTS - PROPOSED COMMERCIAL & RESIDENTIAL DEVELOPMENT

LOT B IN D.P. 154804, LOT 100 IN D.P. 1036149 AND LOTS 2 AND 3 IN D.P. 152389
CNR BURELL & HARBOUR STREETS, WOLLONGONG.

3D VIEWS

Kollco Holdings 10-002

DA30-A



PRD ARCHITECTS

Level 2, 73 Market Street, Whologong NSW 2500
Phone (02) 4228-3699 Facsimile (02) 4228-1145
Email: enquiries@architects.com