

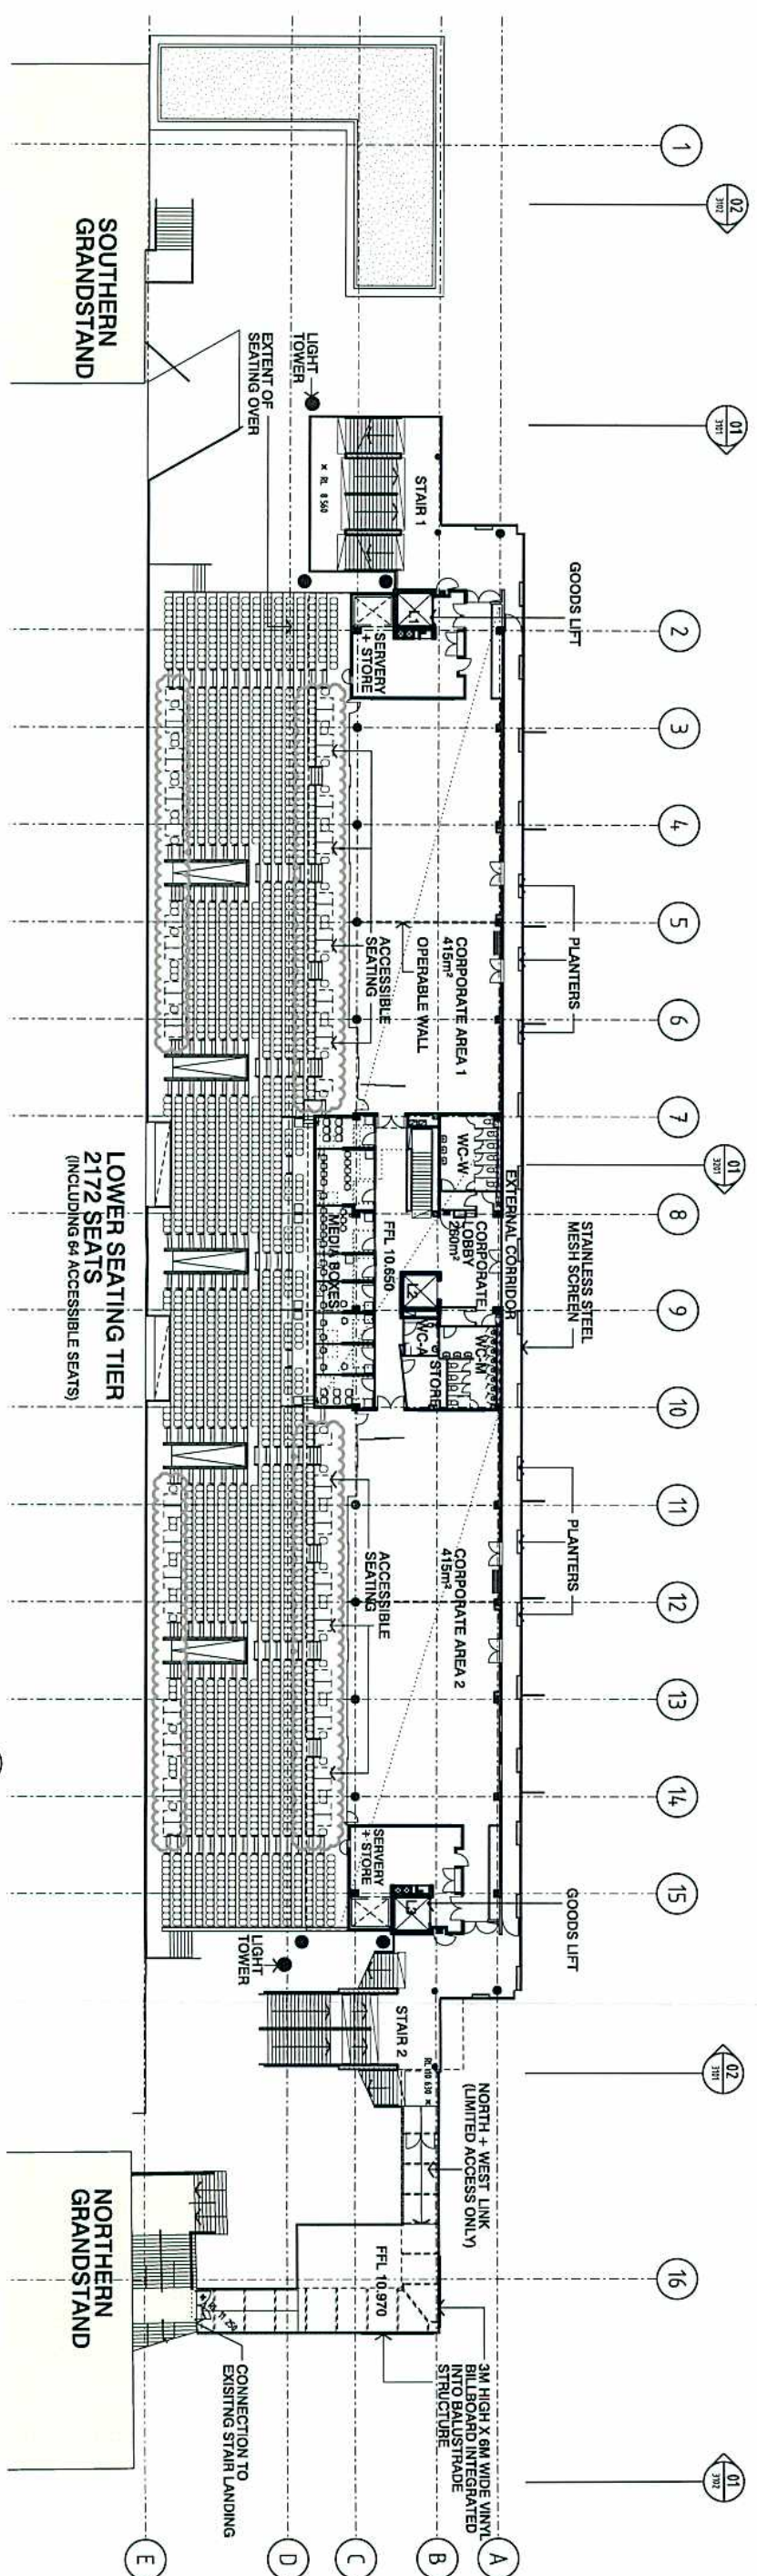


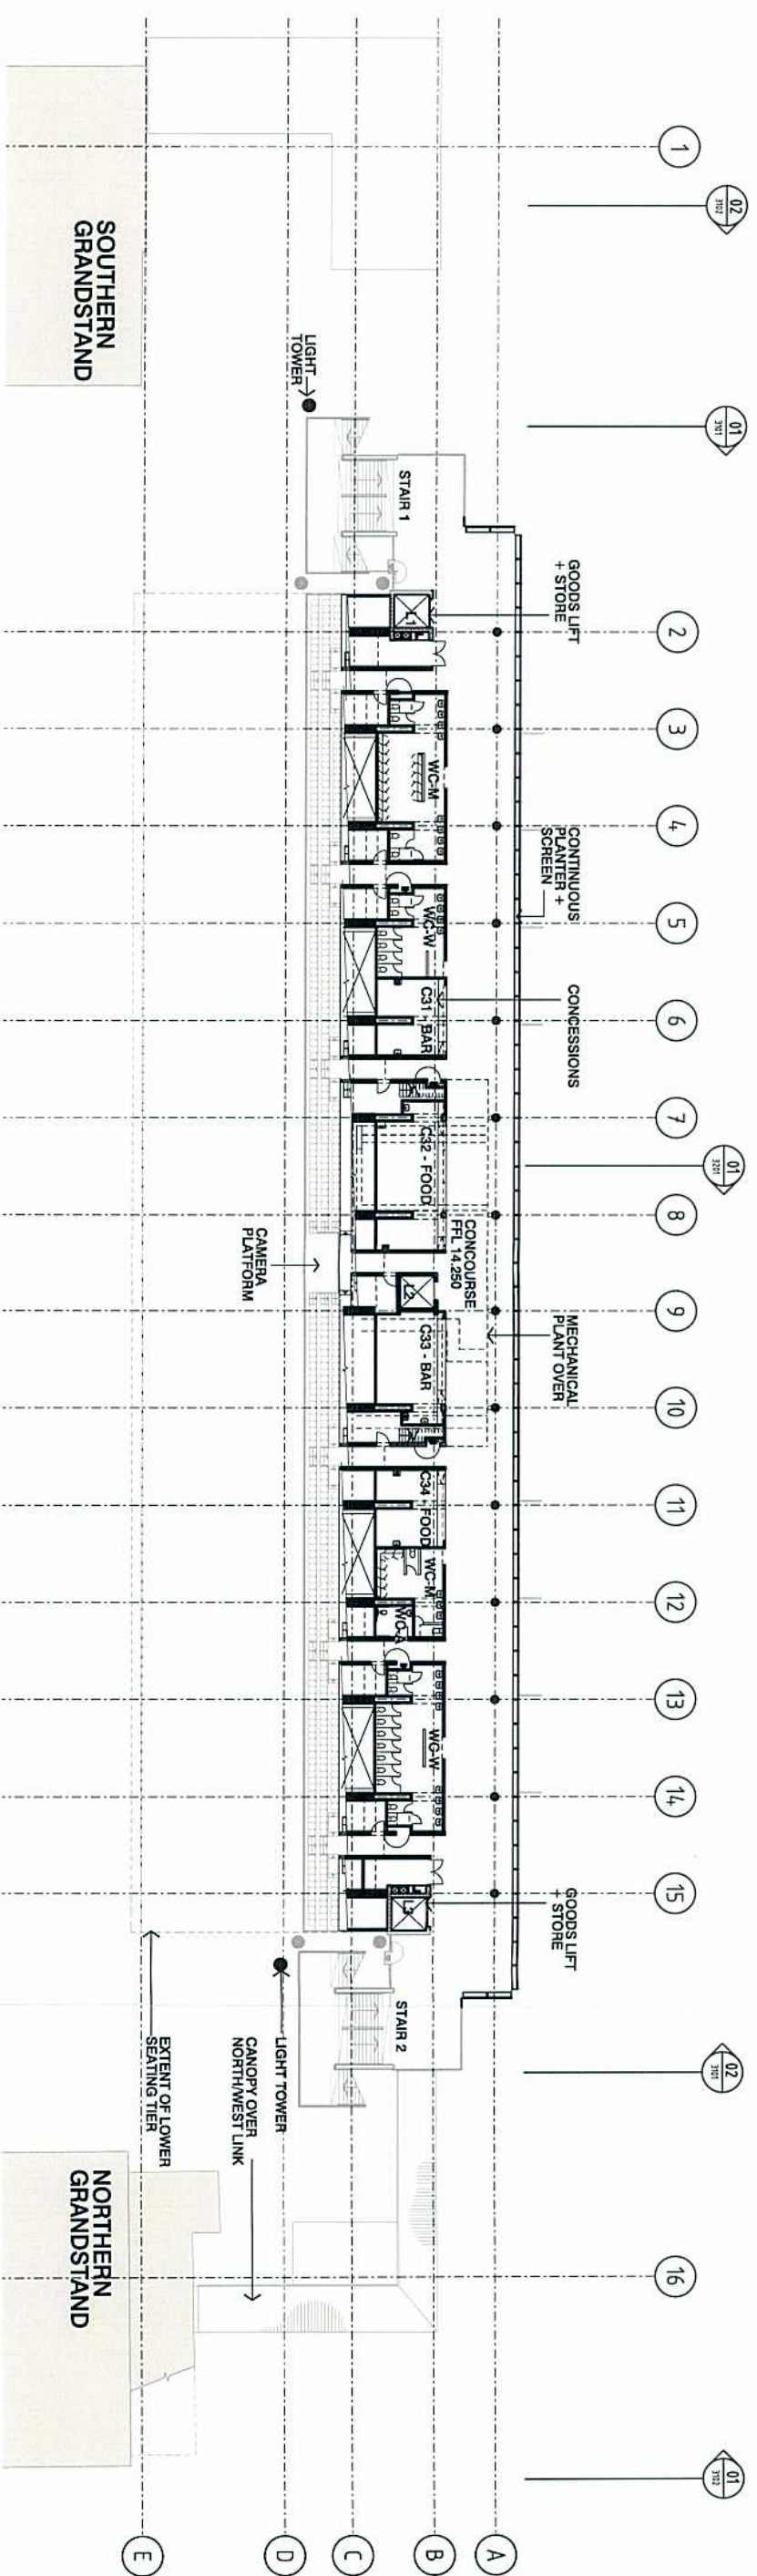

Revisions		Var / Rev	
A	06/04/19 ISSUED FOR DA APPROVAL	JO	MH
B	23/04/19 ACCESSIBLE SEATING AMENDED	JO	MH
8 23/04/19 ISSUED FOR DA APPROVAL			
Site Location Plan			
Client			
NSW Communities			
Architect			
AJ+C 79 Myrtle Street, Chippendale NSW 2008 AUSTRALIA ph +61 2 9311 8222 fx +61 2 9311 8200 aia@ajc.com.au			
Project			
REPLACEMENT OF WESTERN GRANDSTAND at WIN STADIUM, WOLLONGONG			
Fig No. 10005			
Drawing Title			
LEVEL 02 + LEVEL 03 PLANS			
STAGE 2 DA			
Scale			
1:250			
Drawing No			
DA2121			
Issue			
B			

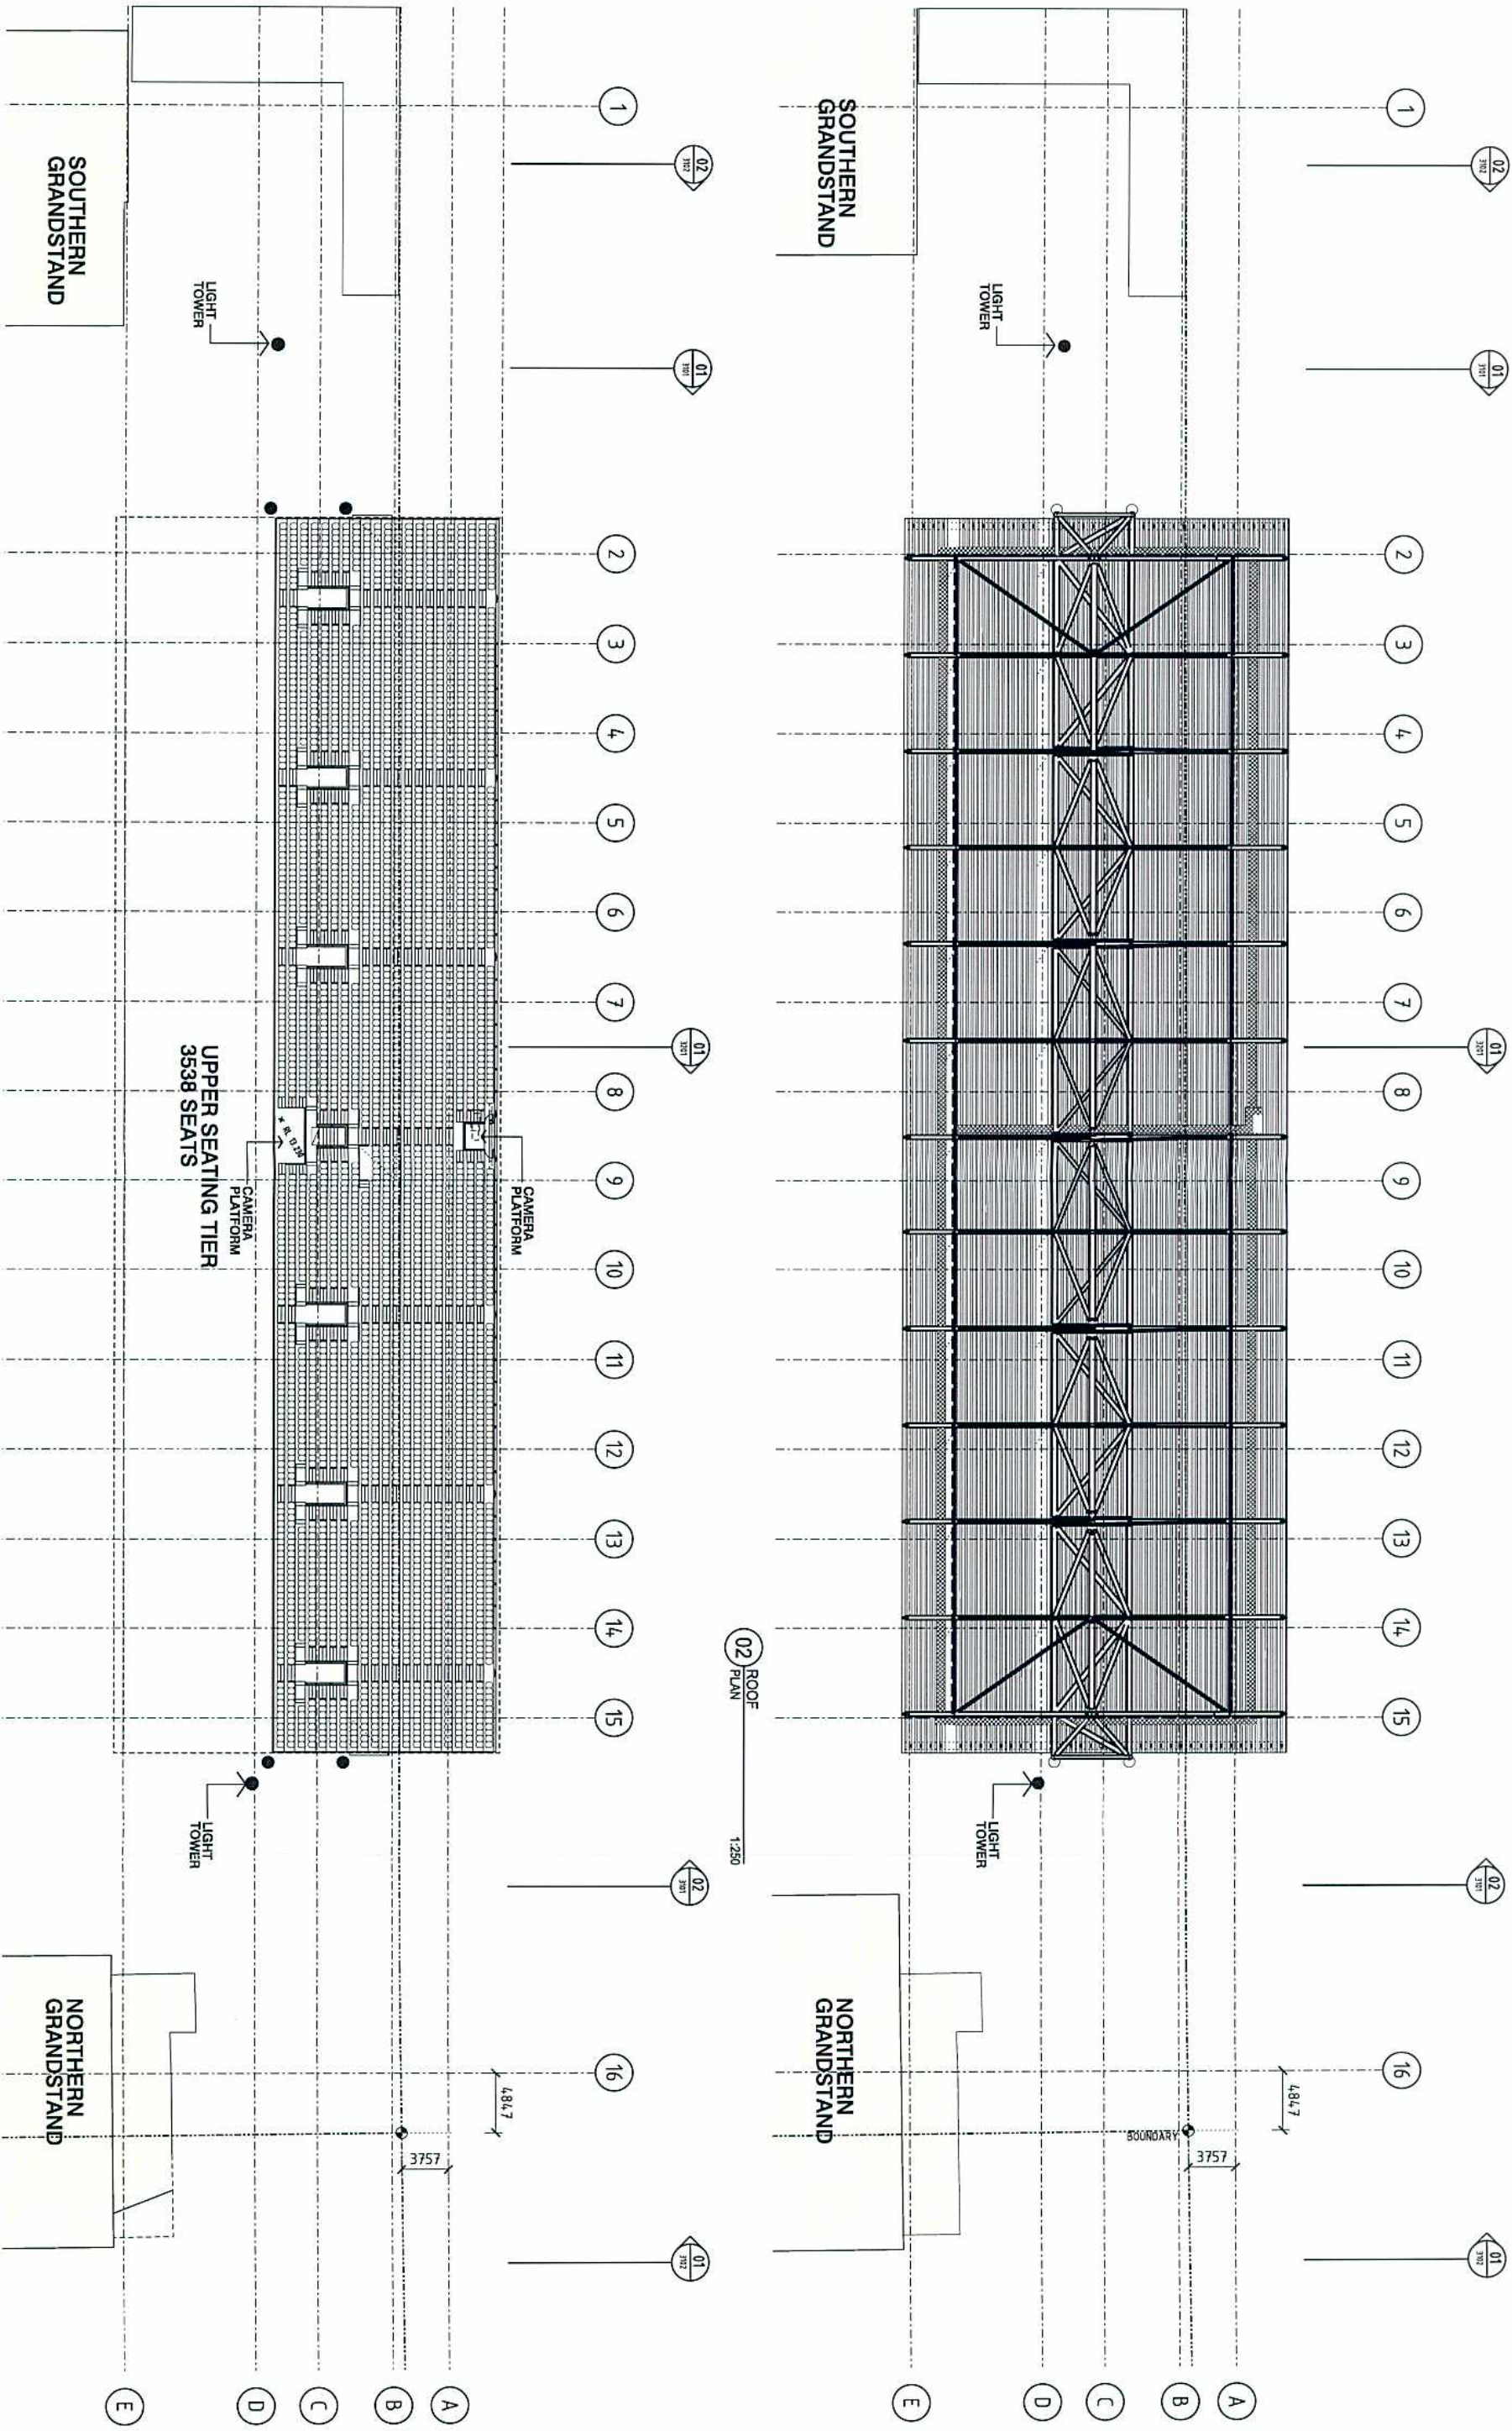

01 UPPER SEATING TIER
1:250

02 ROOF
1:250

Revisions		Site Location Plan	
No	Date	Description	Ver / Asy / S



Client: 

Architect: 
79 Myrtle Street, Chippendale NSW 2008 AUSTRALIA
Ph +61 2 9311 8222 Fx +61 2 9311 8200 AN 50 000 782 250

Project: REPLACEMENT OF WESTERN GRANDSTAND AT WIN STADIUM, WOLLONGONG

Drawing Title: UPPER SEATING TIER PLAN STAGE 2 DA

Scale: 1:250

Drawing No: DA2122

Issue: B

NOT FOR CONSTRUCTION