



1 - North Elevation

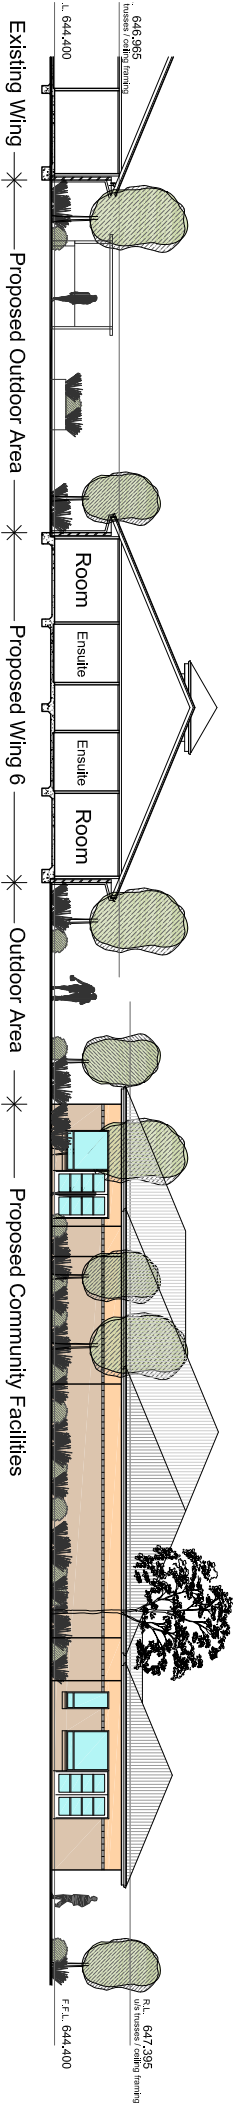

2 - Section/East Elevation

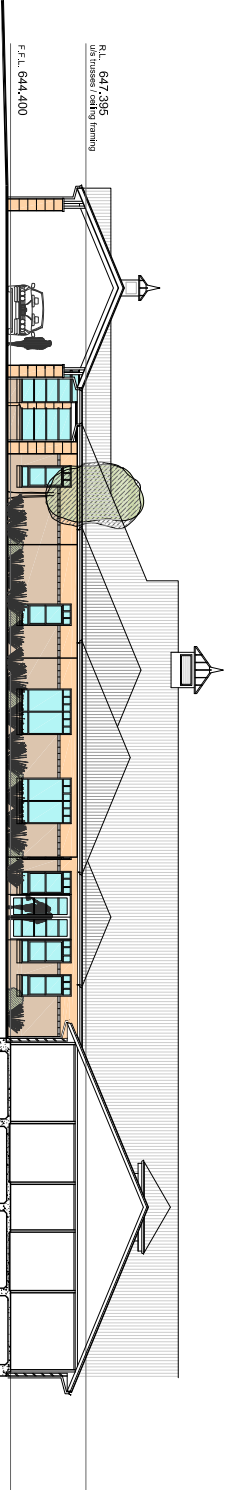

3 - West Elevation

