




1 - West Elevation

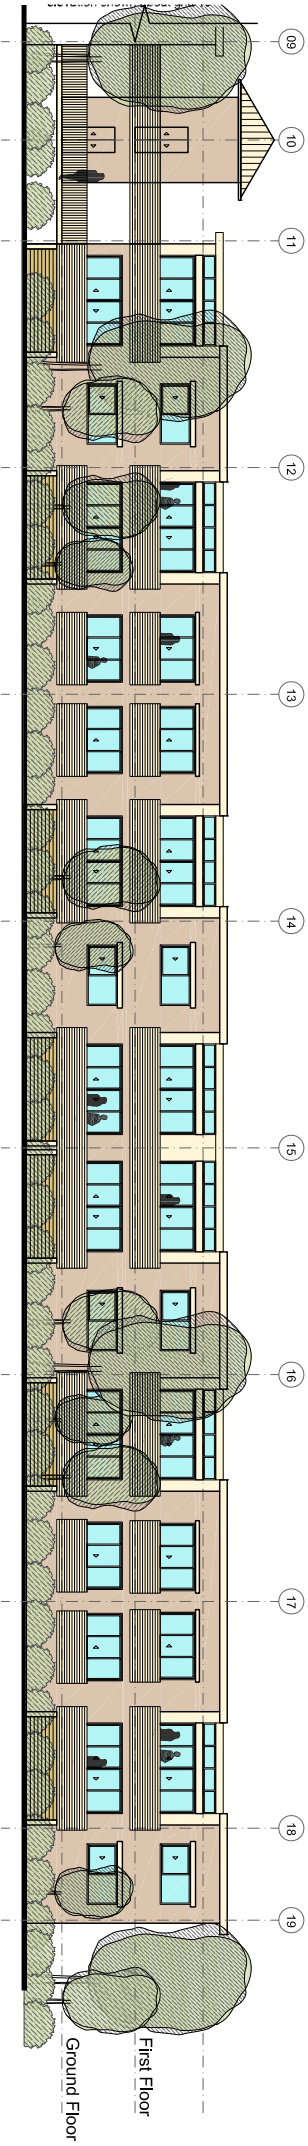


2 - East Elevation

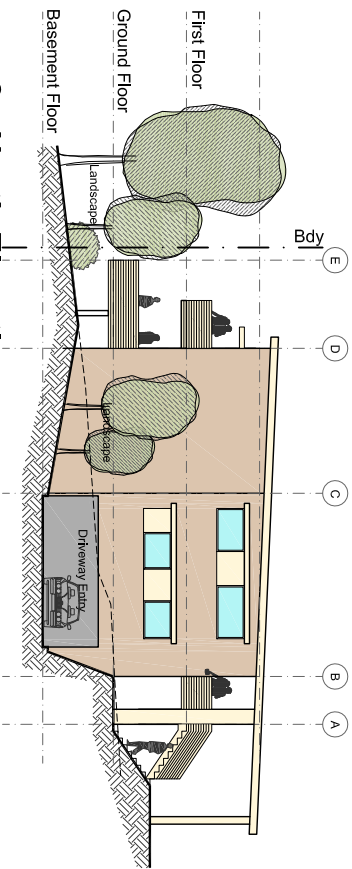


3 - North Elevation

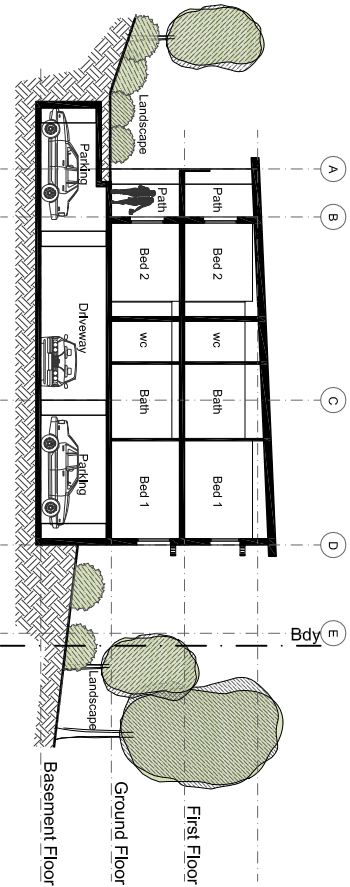

5 - Section A

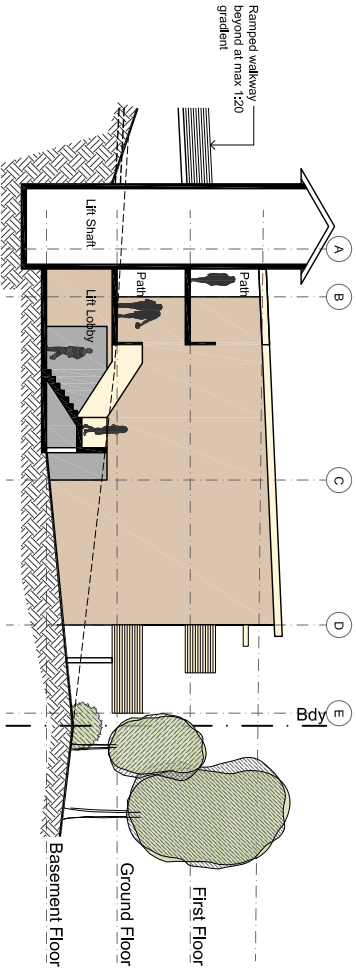

4 - South Elevation

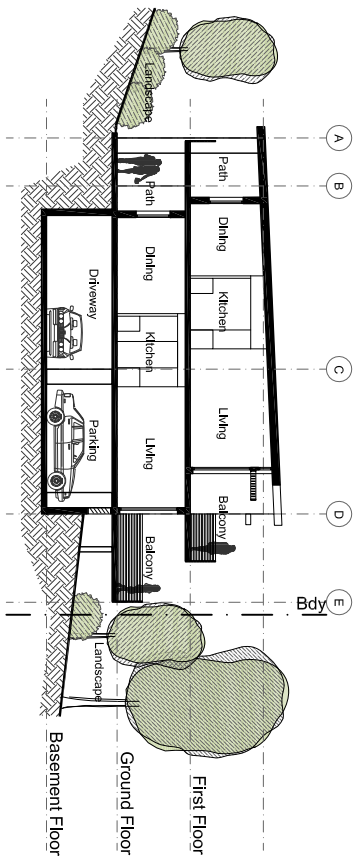

6 - Section B

