


RECEIVED
24 MAY 2011
CUSTOMER SERVICE

Do not scale drawing, figured dimensions only to be used.
Dimensions to be verified on site before the fabrication of any building components. These drawings & plans are copyright & are not to be used or reproduced wholly or in part without the written permission of P.R.D Architects


DEVELOPMENT APPLICATION
NOT FOR CONSTRUCTION

AMENDMENTS

Revision:		Date:	By:
A	REVIEW	14.04.10	KP
B	REVIEW	23.09.10	KP
B	DA SUBMISSION	03.11.10	KP
C	Amending notes amended, wind screens added	23.05.11	KP

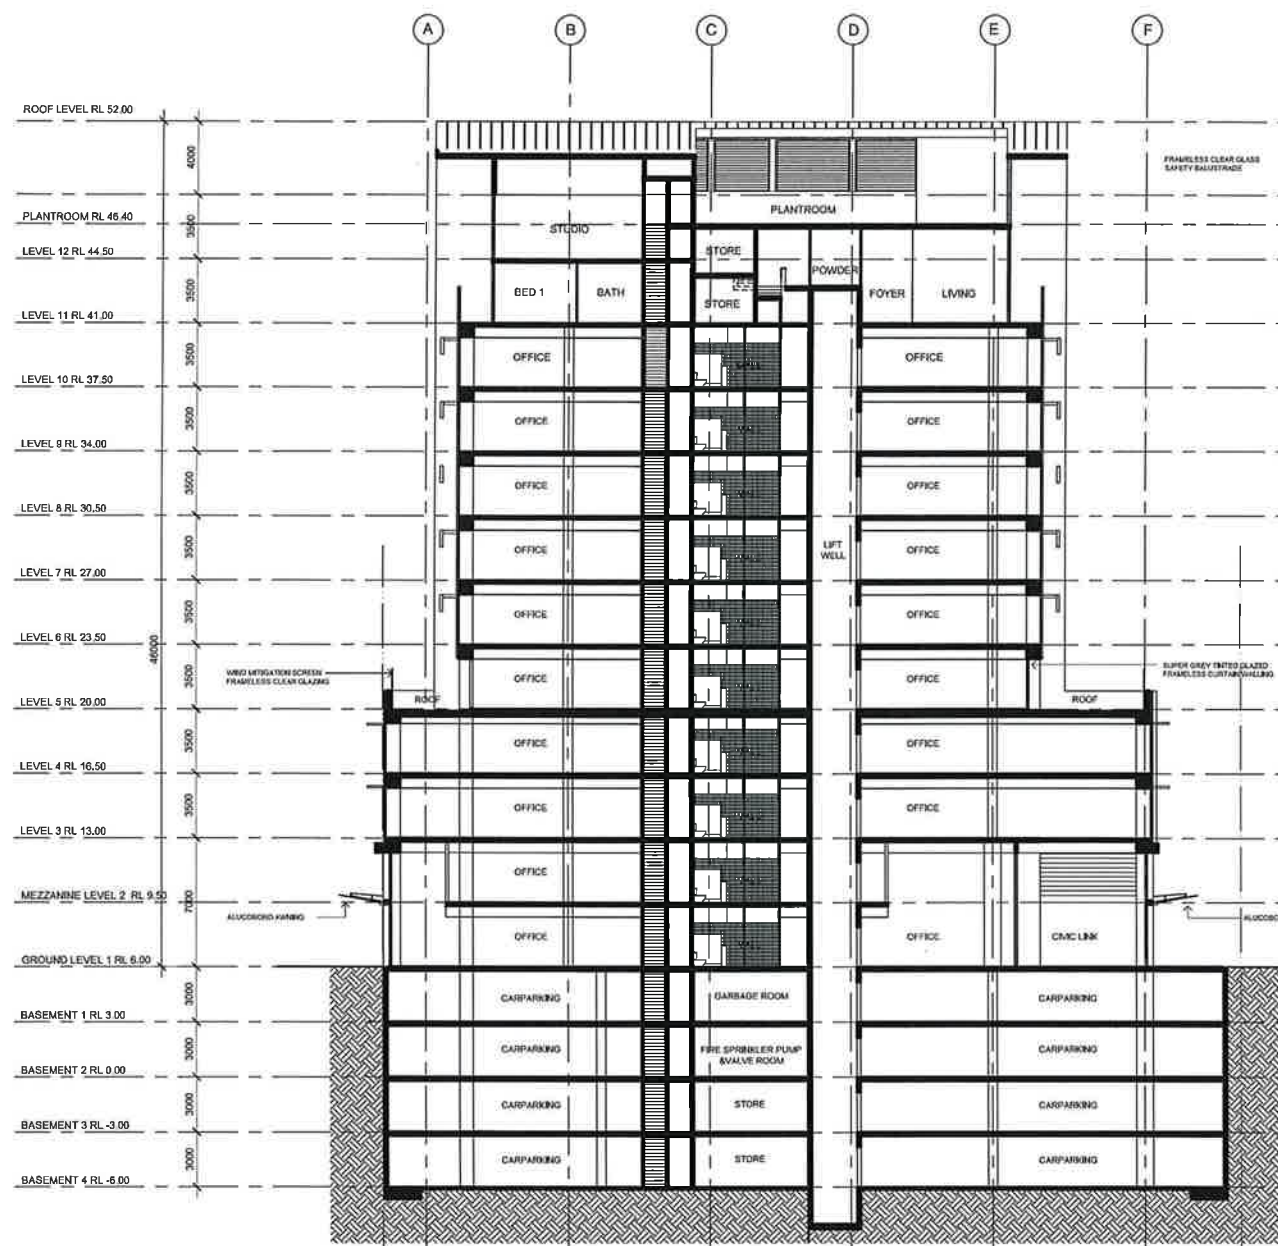

SECTION A - A
Scale 1:200 @ A1

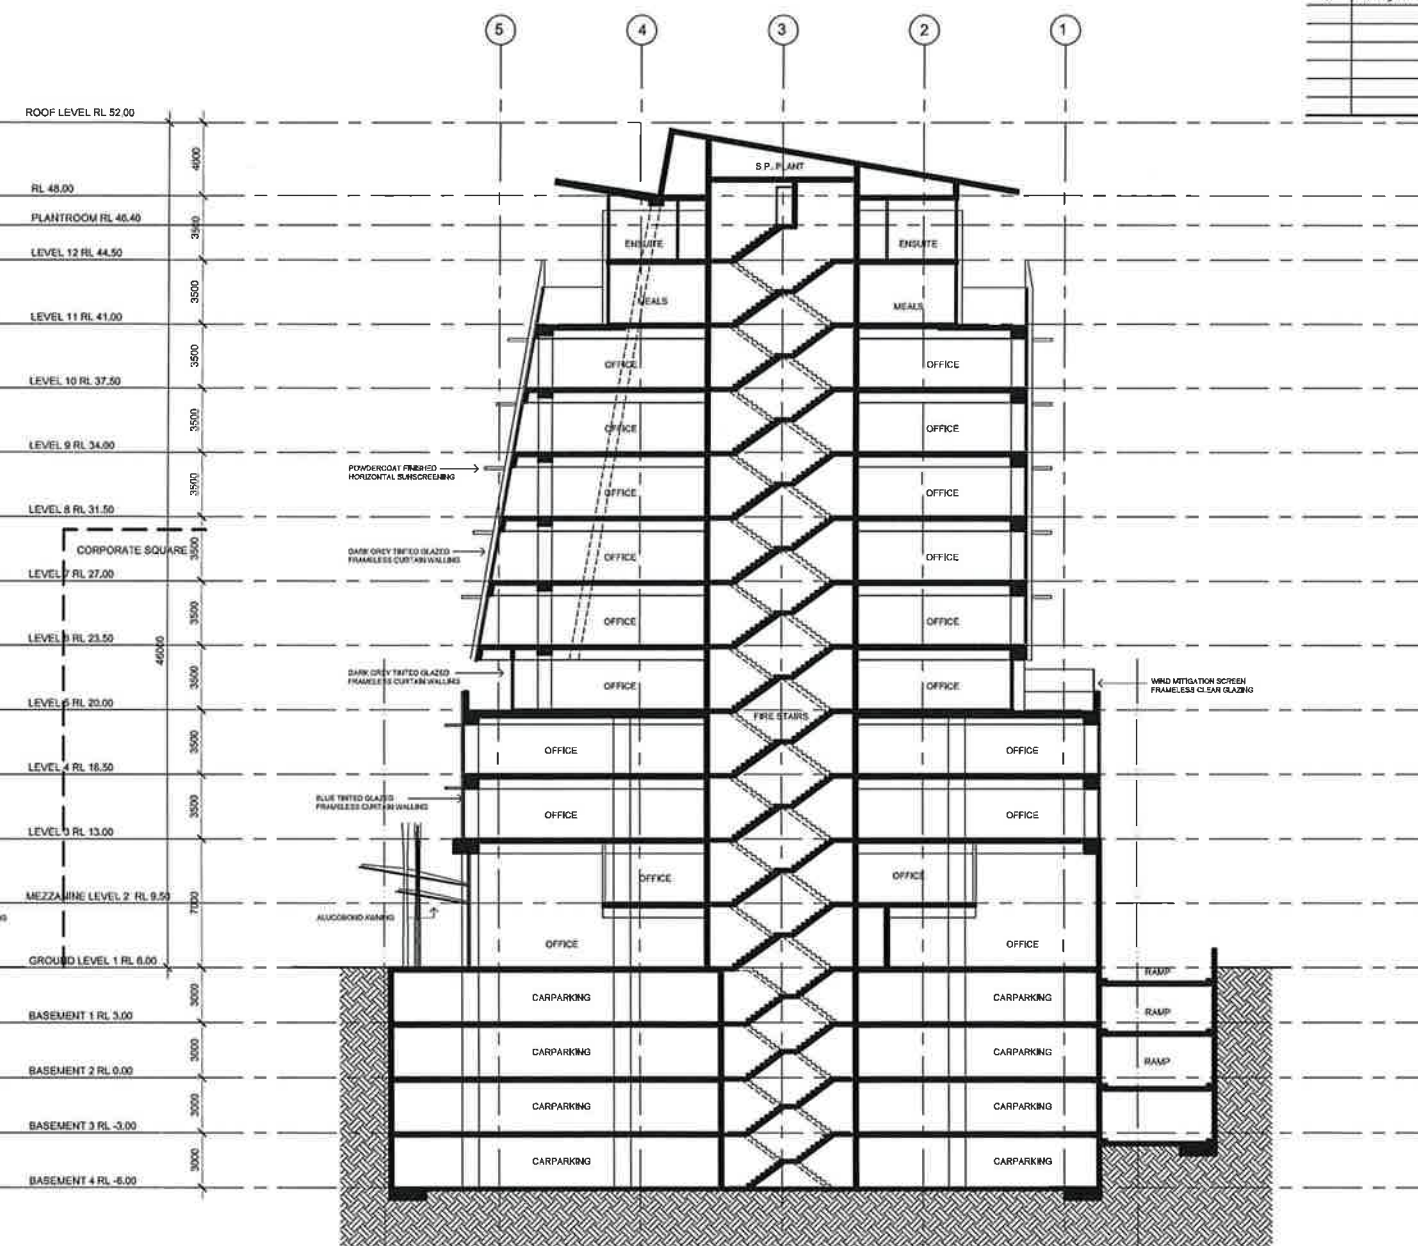

SECTION B - B
Scale 1:200 @ A1

Project:
MID CITY SQUARE
CNR KEMBLA AND BURELLI STS
WOLLONGONG
Client:
DAA HOLDINGS PTY LTD

PRD ARCHITECTS
Level 2, 73 Market Street, Wollongong NSW 2500
Phone: (02) 4228-2699 Facsimile: (02) 4228-1145
Email: office@prdarchitects.com

Title:
SECTIONS A - A & B - B

Date:	Design:	Job No:	Dwg:	Rev:
Scale:	Drawn:	08-051	DA - 16	C
1:200	Checked:			


Do not scale drawing. Signed dimensions only to be used.
Dimensions to be verified on site before the fabrication of any building components. These designs & plans are copyright & are not to be used or reproduced wholly or in part without the written permission of P.R.D Architects

DEVELOPMENT APPLICATION
NOT FOR CONSTRUCTION


RECEIVED
24 MAY 2011
CUSTOMER SERVICE

AMENDMENTS

Revision:		Date:	By:
A	REVIEW	14.04.10	KP
B	REVIEW	23.09.10	KP
B	DA SUBMISSION	03.11.10	KP
C	RESUBMITTED UNALTERED	23.05.11	KP

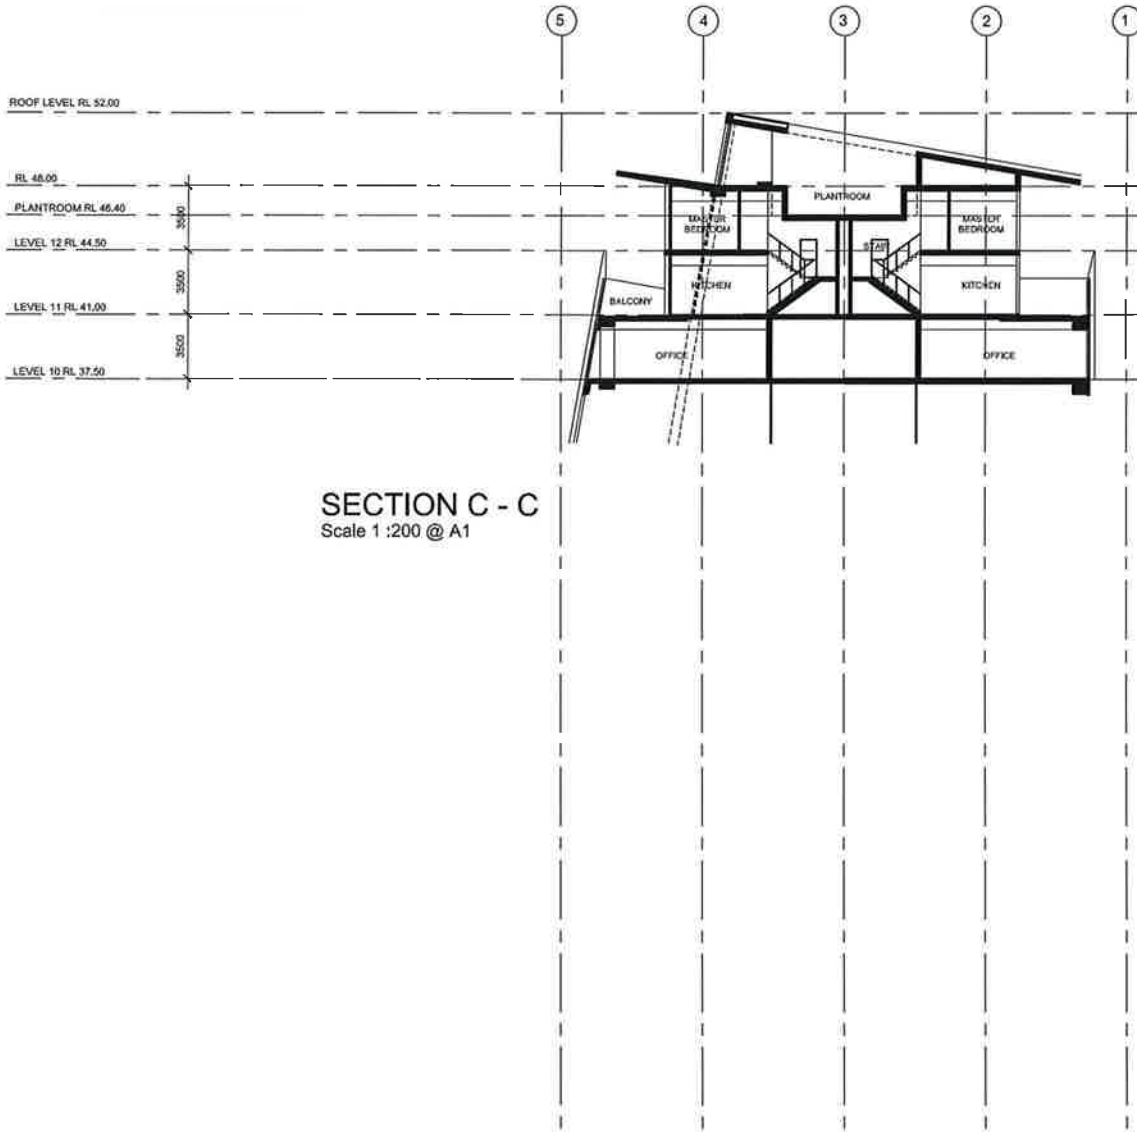

SECTION C - C
Scale 1 :200 @ A1

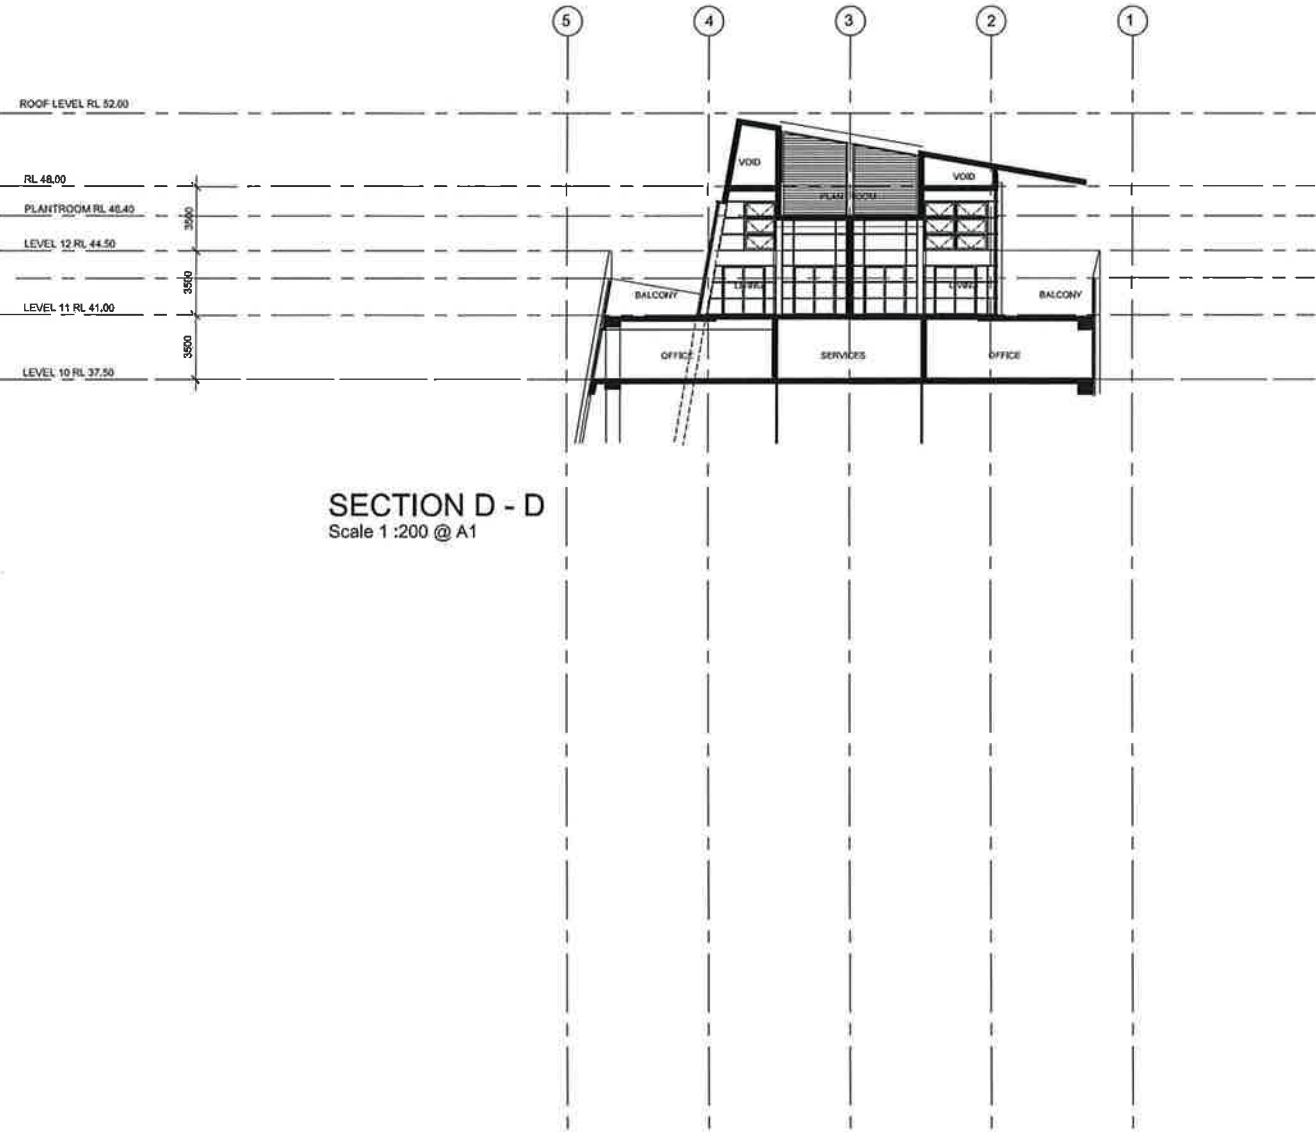

SECTION D - D
Scale 1 :200 @ A1

Project:
MID CITY SQUARE
CNR KEMBLA AND BURELLI STS
WOLLONGONG
Client:
DAA HOLDINGS PTY LTD

PRD ARCHITECTS
Level 2, 73 Market Street, Wollongong NSW 2500
Phone:(02) 4228-3699 Facsimile:(02) 4228-1145
Email: office@prdarchitects.com

Title:
SECTIONS C - C & D - D

Date:	Design:	Job No:	Dwg:	Rvt:
Scale: 1:200	Drawn: Checked:	KP 08-051	DA - 17	C

RECEIVED
24 MAY 2011
CUSTOMER SERVICE

Do not scale drawing, figured dimensions only to be used.
Dimensions to be verified on site before the fabrication of any building components. These drawings & plans are copyright & are not to be used or reproduced wholly or in part without the written permission of P.R.D Architects


DEVELOPMENT APPLICATION
NOT FOR CONSTRUCTION

AMENDMENTS


Revision		Date	By
A	REVIEW	14.04.10	KP
B	REVIEW	02.08.10	KP
C	REVIEW	22.06.10	KP
D	DA SUBMISSION	03.11.10	KP
	Wind mitigation screens and steel front doors added. Podium blades removed.	23.05.11	KP

LEGEND

- 1 "BLUE" FRAMELESS GLASS CURTAIN WALLING & "SERAFIC" BACKED SPANDREL PANELS TO MATCH
- 2 "BRONZE" FRAMELESS GLASS CURTAIN WALLING & "SERAFIC" BACKED SPANDREL PANELS TO MATCH
- 3 "LIGHT GREY" FRAMELESS GLASS CURTAIN WALLING & "SERAFIC" BACKED SPANDREL PANELS TO MATCH
- 4 "DARK GREY" FRAMELESS GLASS CURTAIN WALLING & "SERAFIC" BACKED SPANDREL PANELS TO MATCH
- 5 "ALUCOBOND" COMPOSIT PANELLLED AWNING WITH POWDERCOATED EXPOSED FRAMING MEMBERS "OFF WHITE" COLOUR
- 6 "CLEAR" FRAMELESS GLASS CURTAIN WALLING
- 7 HIGH BUILD PAINT FINISH COLOUR "LEXICON"
- 8 FEATURE FRAME CLADDING "VM ZINC AUTUMN RED"
- 9 VERTICAL AND HORIZONTAL SUNSCREENING "BRUSHED NATURAL ANODISED ALUMINIUM"
- 10 CLADDING "VM ZINC QUARTZ"
- 11 "GREEN" TINTED GLAZING AND "SERAFIC" BACKED SPANDREL PANELS

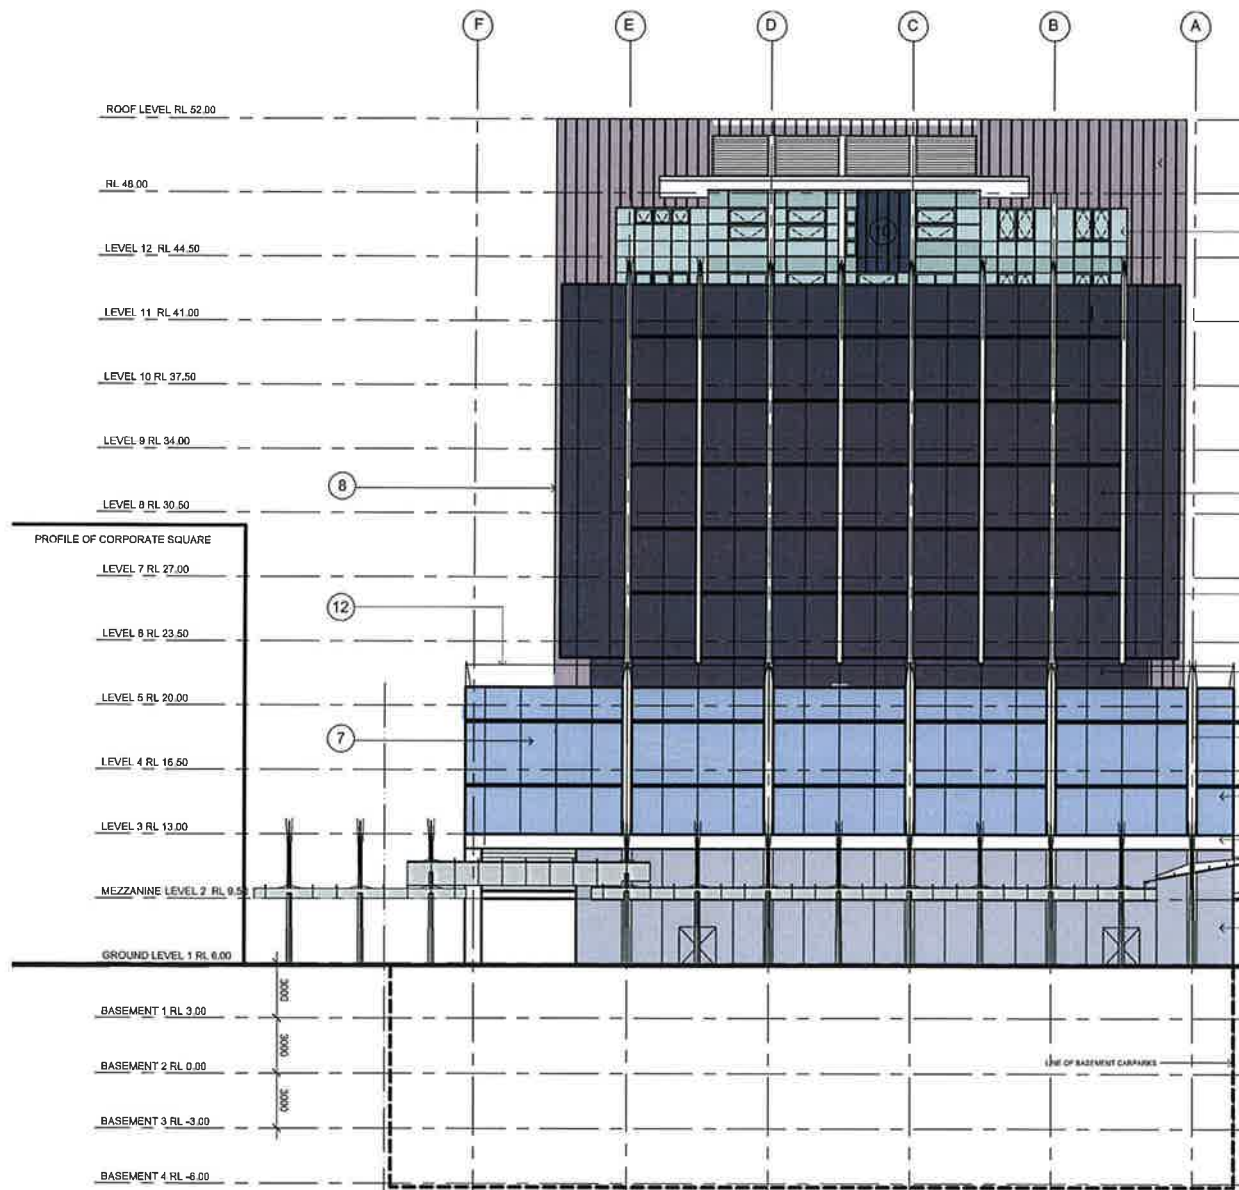

NORTHERN ELEVATION
Scale 1:200 @ A1

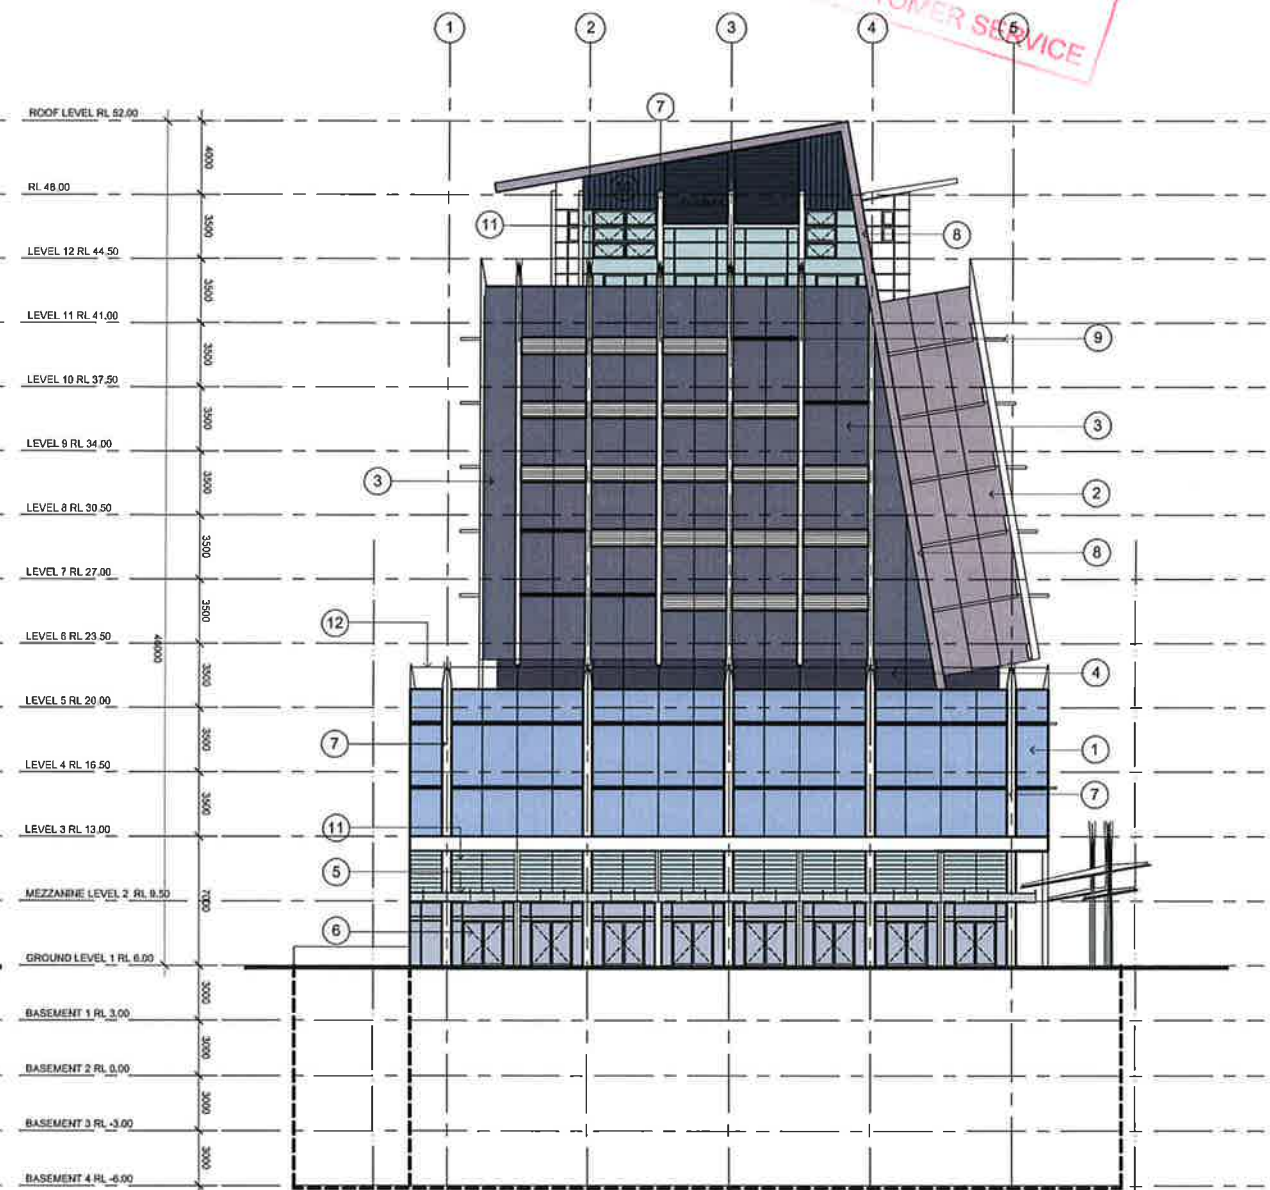

EASTERN ELEVATION
Scale 1:200 @ A1

Project:
MID CITY SQUARE
CNR KEMBLA AND BURELLI STS
WOLLONGONG
Client:
DAA HOLDINGS PTY LTD

PRD ARCHITECTS
Level 2, 33 Market Street, Wollongong NSW 2500
Phone: (02) 4238-3888 Facsimile: (02) 4226-1145
Email: office@prdarchitects.com

Title:
ELEVATIONS - NORTH & EAST

Date:	Design:	Job No:	Drawn:	Rev:
Scale:	Drawn:	08-051	DA - 18	D
1:200	Checked:			

RECEIVED
24 MAY 2011
CUSTOMER SERVICE

Do not scale drawing, figured dimensions only to be used.
Dimensions to be verified on site before the fabrication of any building components. These designs & plans are copyright & are not to be used or reproduced wholly or in part without the written permission of P.R.D.


Architects
DEVELOPMENT APPLICATION
NOT FOR CONSTRUCTION

AMENDMENTS


Revision:		Date:	By:
A	REVIEW	14.04.10	KP
B	REVIEW	03.08.10	KP
C	REVIEW	22.09.10	KP
D	DA SUBMISSION	03.11.10	KP
E	Wind mitigation screens and street front entry doors added.		
F	Podium blades removed.	23.05.11	KP

LEGEND

- 1 "BLUE" FRAMELESS GLASS CURTAIN WALLING & "SERAFIC" BACKED SPANDREL PANELS TO MATCH
- 2 "BRONZE" FRAMELESS GLASS CURTAIN WALLING & "SERAFIC" BACKED SPANDREL PANELS TO MATCH
- 3 "LIGHT GREY" FRAMELESS GLASS CURTAIN WALLING & "SERAFIC" BACKED SPANDREL PANELS TO MATCH
- 4 "DARK GREY" FRAMELESS GLASS CURTAIN WALLING & "SERAFIC" BACKED SPANDREL PANELS TO MATCH
- 5 "ALUCOBOND" COMPOSIT PANELLED AWNING WITH POWDERCOATED EXPOSED FRAMING MEMBERS "OFF WHITE" COLOUR
- 6 "CLEAR" FRAMELESS GLASS CURTAIN WALLING
- 7 HIGH BUILD PAINT FINISH COLOUR "LEXICON"
- 8 FEATURE FRAME CLADDING "VM ZINC AUTUMN RED"
- 9 VERTICAL AND HORIZONTAL SUNSCREENING "BRUSHED NATURAL ANODISED ALUMINIUM"
- 10 CLADDING "VM ZINC QUARTZ"
- 11 "GREEN" TINTED GLAZING AND "SERAFIC" BACKED SPANDREL PANELS
- 12 CLEAR GLAZED FRAMELESS SCREENS FOR WIND MITIGATION 1200 HIGH

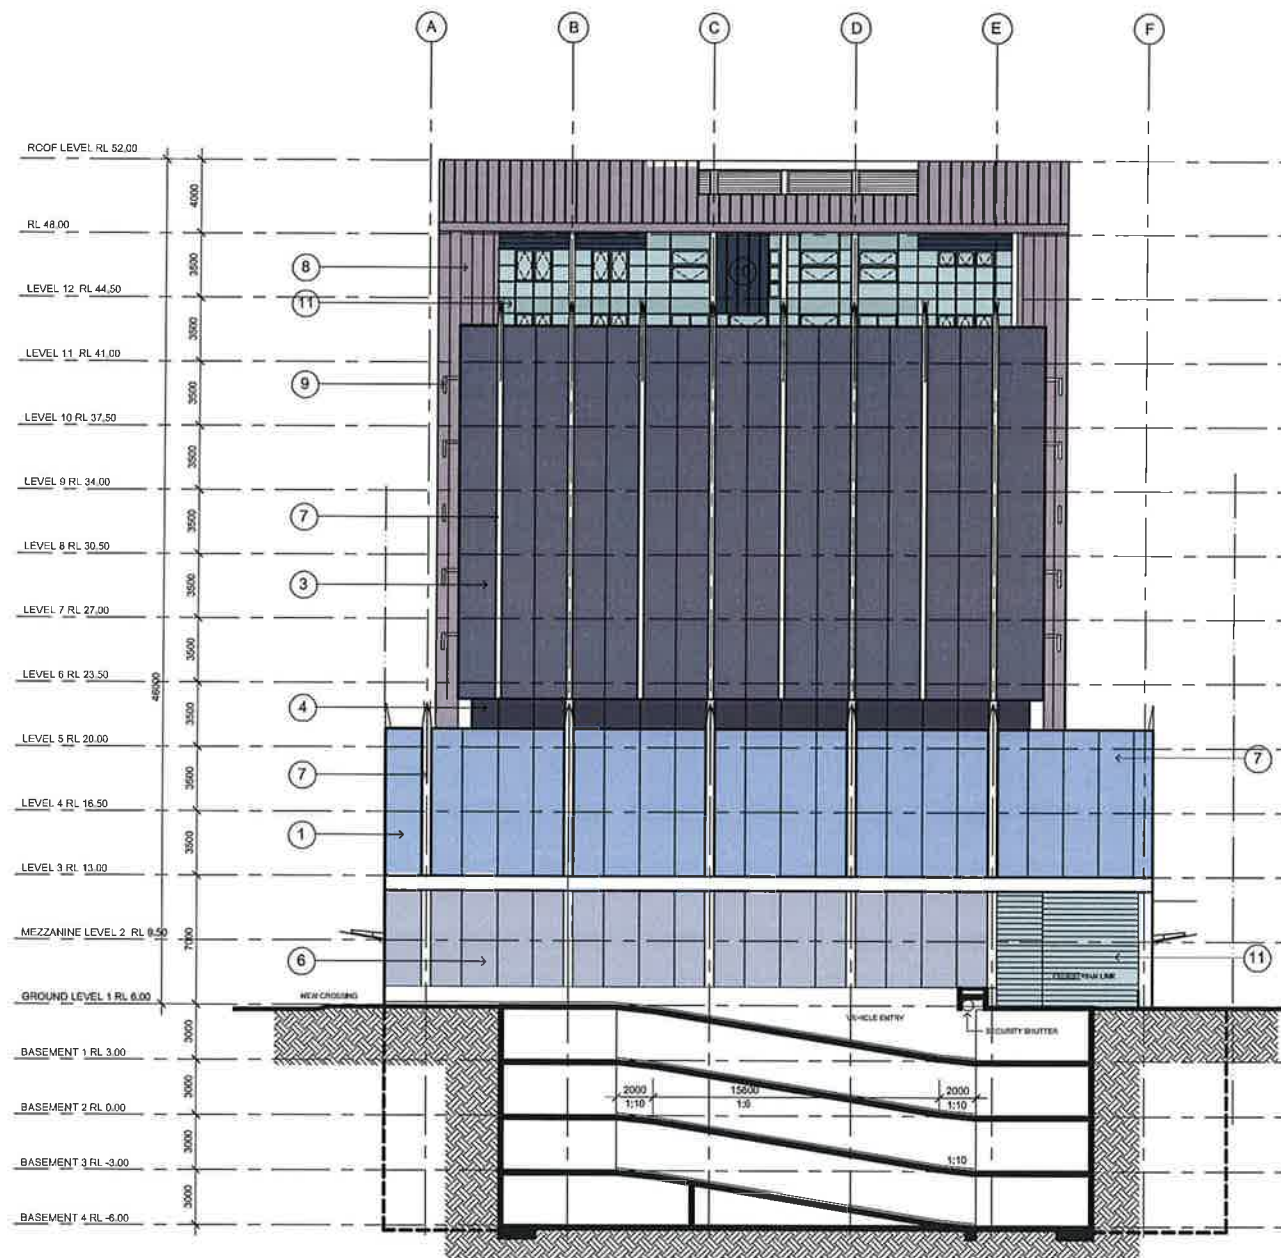

SOUTHERN ELEVATION
Scale 1:200 @ A1

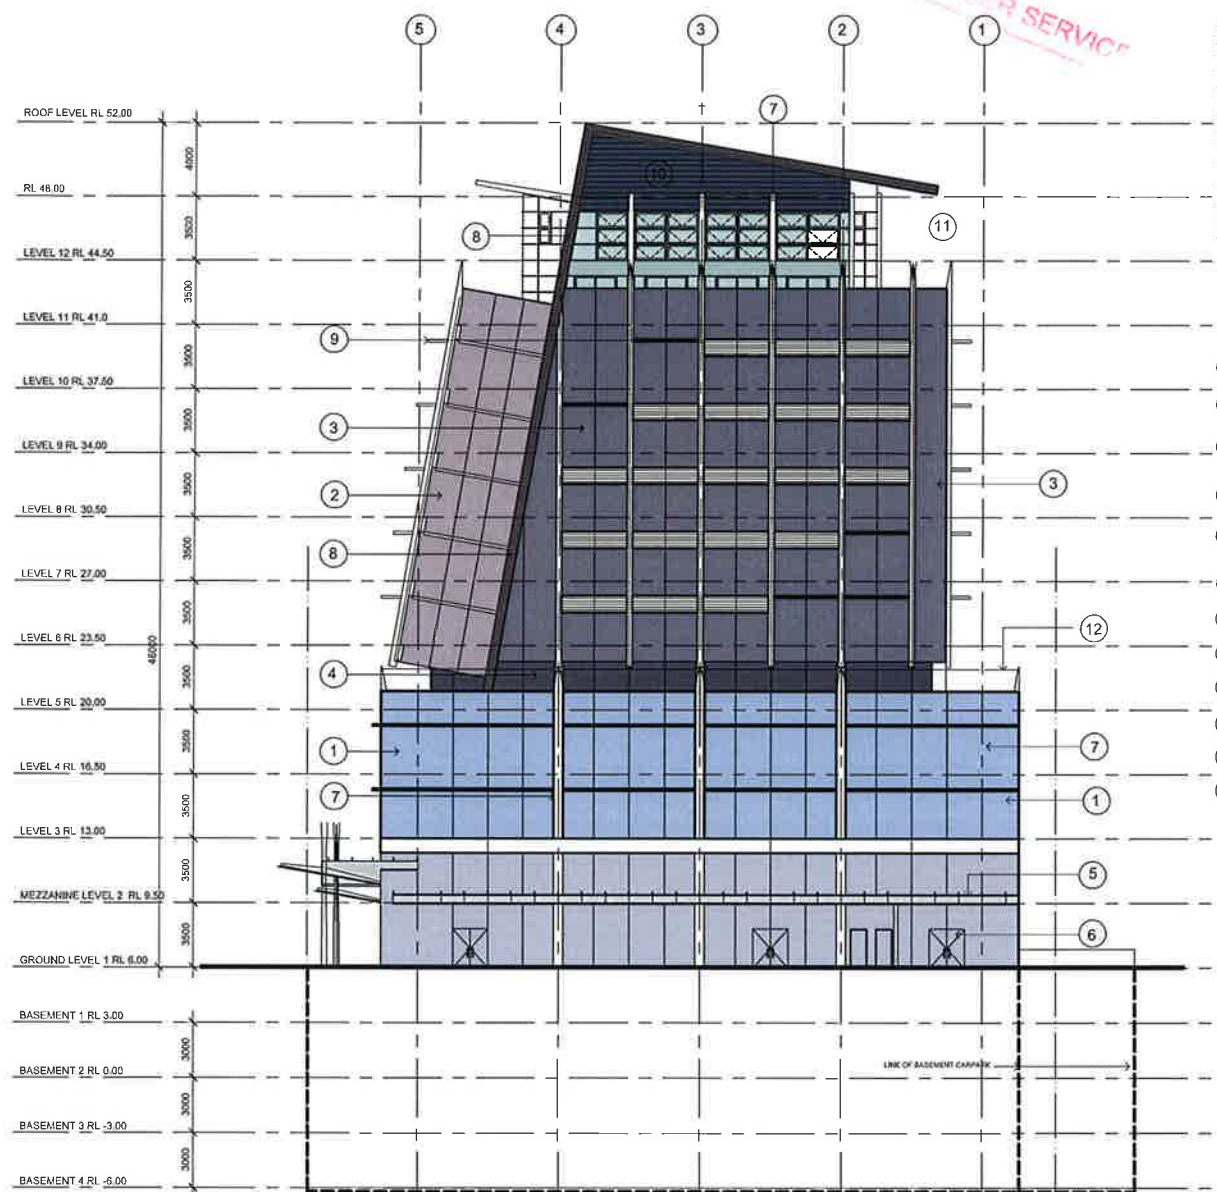

WESTERN ELEVATION
Scale 1:200 @ A1

Project:
MID CITY SQUARE
CNR KEMBLA AND BURELLI STS
WOLLONGONG
Client:
DAA HOLDINGS PTY LTD

PRD ARCHITECTS
Level 2, 73 Market Street, Wollongong NSW 2500
Phone: (02) 4228-3699 Facsimile: (02) 4228-1145
Email: office@prdarchitects.com

Title:
ELEVATIONS - SOUTH & WEST

Date:	Design:	Job No:	Dwg:	Rev:
Scale:	Drawn: KP	08-051	DA - 19	D
	Checked:			