

2009/200428

SCANNED

LEGEND

A DA SUBMISSION 11/12/09



Project North

These drawings and data are copyright of RSL ANZAC VILLAGE NEW DARBY & JOAN and are not to be used or reproduced without the written permission of RSL ANZAC VILLAGE NEW DARBY & JOAN. Any dimensions in this drawing are to be used as a guide only.

Project

RSL ANZAC VILLAGE
NEW DARBY & JOAN


RSL LIFE CARE LTD

young metcalfe

Email: info@youngmetcalfe.com.au
Web: www.youngmetcalfe.com.au


Drawing Title
Site Master Plan

Scale: 1:500	Drawing No: SK05
Sheet: 1 of 1	Date: 11/12/09

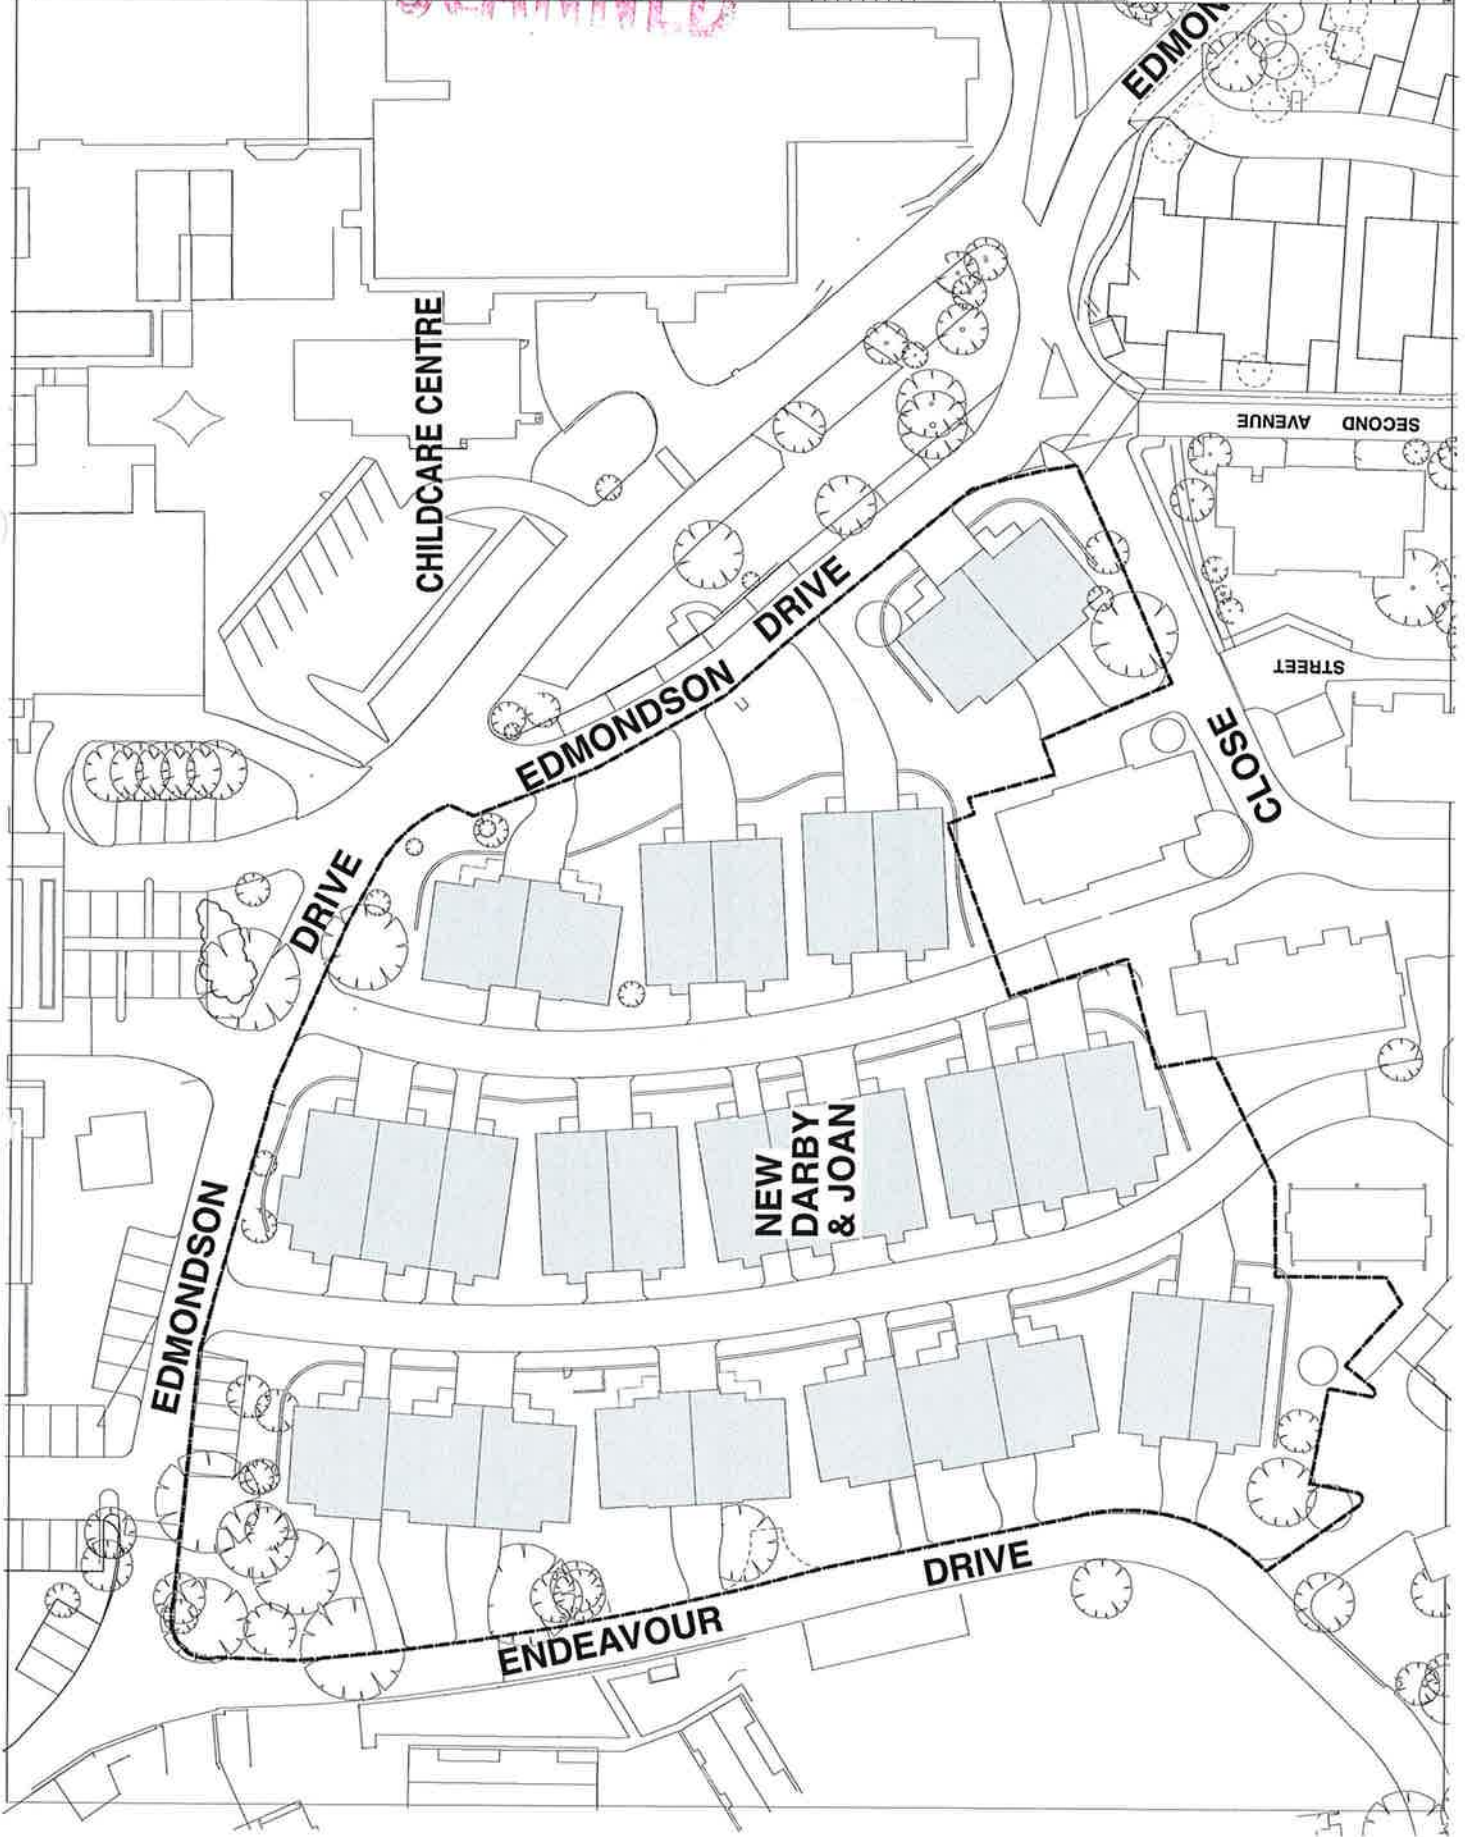


LEGEND

EDMONDSON DRIVE

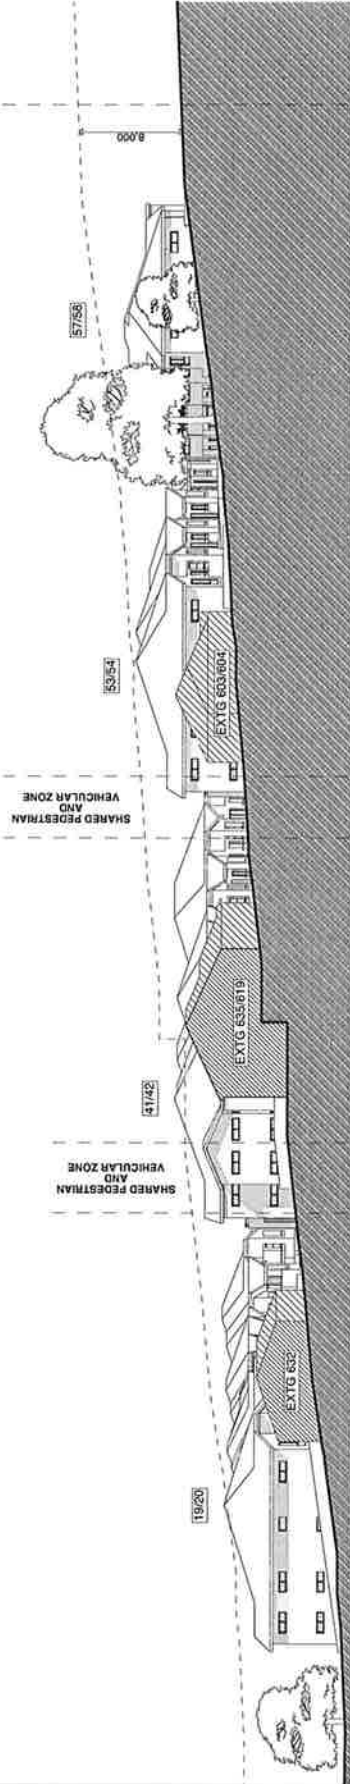

1 SECTION THROUGH SIMPSON CLOSE
1:200

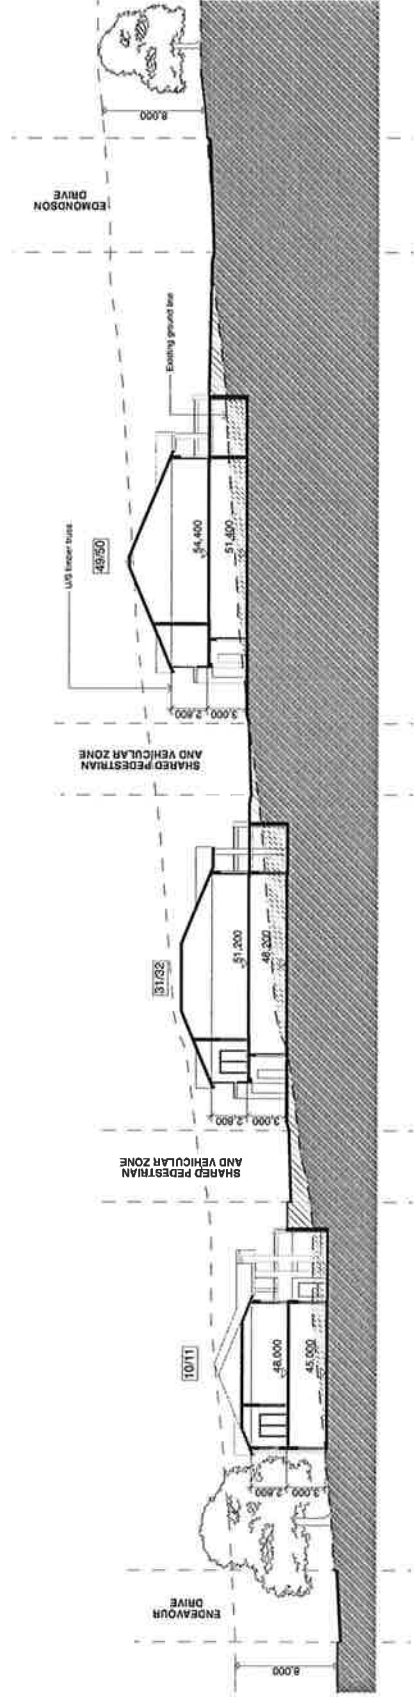

2 SECTION A
1:200

A. TDA SUBMISSION

11.12.20

Project North

These drawings are prepared for the purpose of illustrating the proposed development and are not to be used for any other purpose without the written permission of the author.

Do not scale from the drawing. Supply all dimensions for use.

Project



CD-10

RSL LIFE CARE LTD

youngmetcalfe





