



VICTORIA ROAD

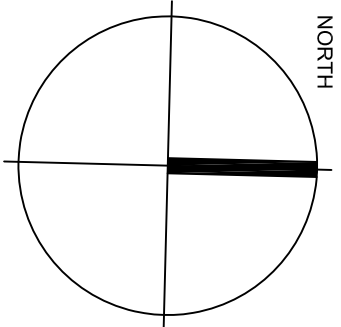

STORAGE AREAS


- A1 11.4 cu.m
- A2 10.7 cu.m
- A3 16.5 cu.m
- A4 13.4 cu.m
- A5 11.7 cu.m
- A6 11.4 cu.m
- A8 13.8 cu.m
- A10 5.6 cu.m
- A11 11.1 cu.m
- A12 5.6 cu.m
- A13 5.6 cu.m
- A14 5.6 cu.m
- A15 11.4 cu.m
- A16 5.6 cu.m
- A17 6.3 cu.m
- B5 5.6 cu.m
- B6 11.4 cu.m
- E1 28.2 cu.m
- B2 8.2 cu.m
- E3 8.2 cu.m
- E4 10.3 cu.m
- E5 4.5 cu.m
- E6 14.4 cu.m

BASEMENT A

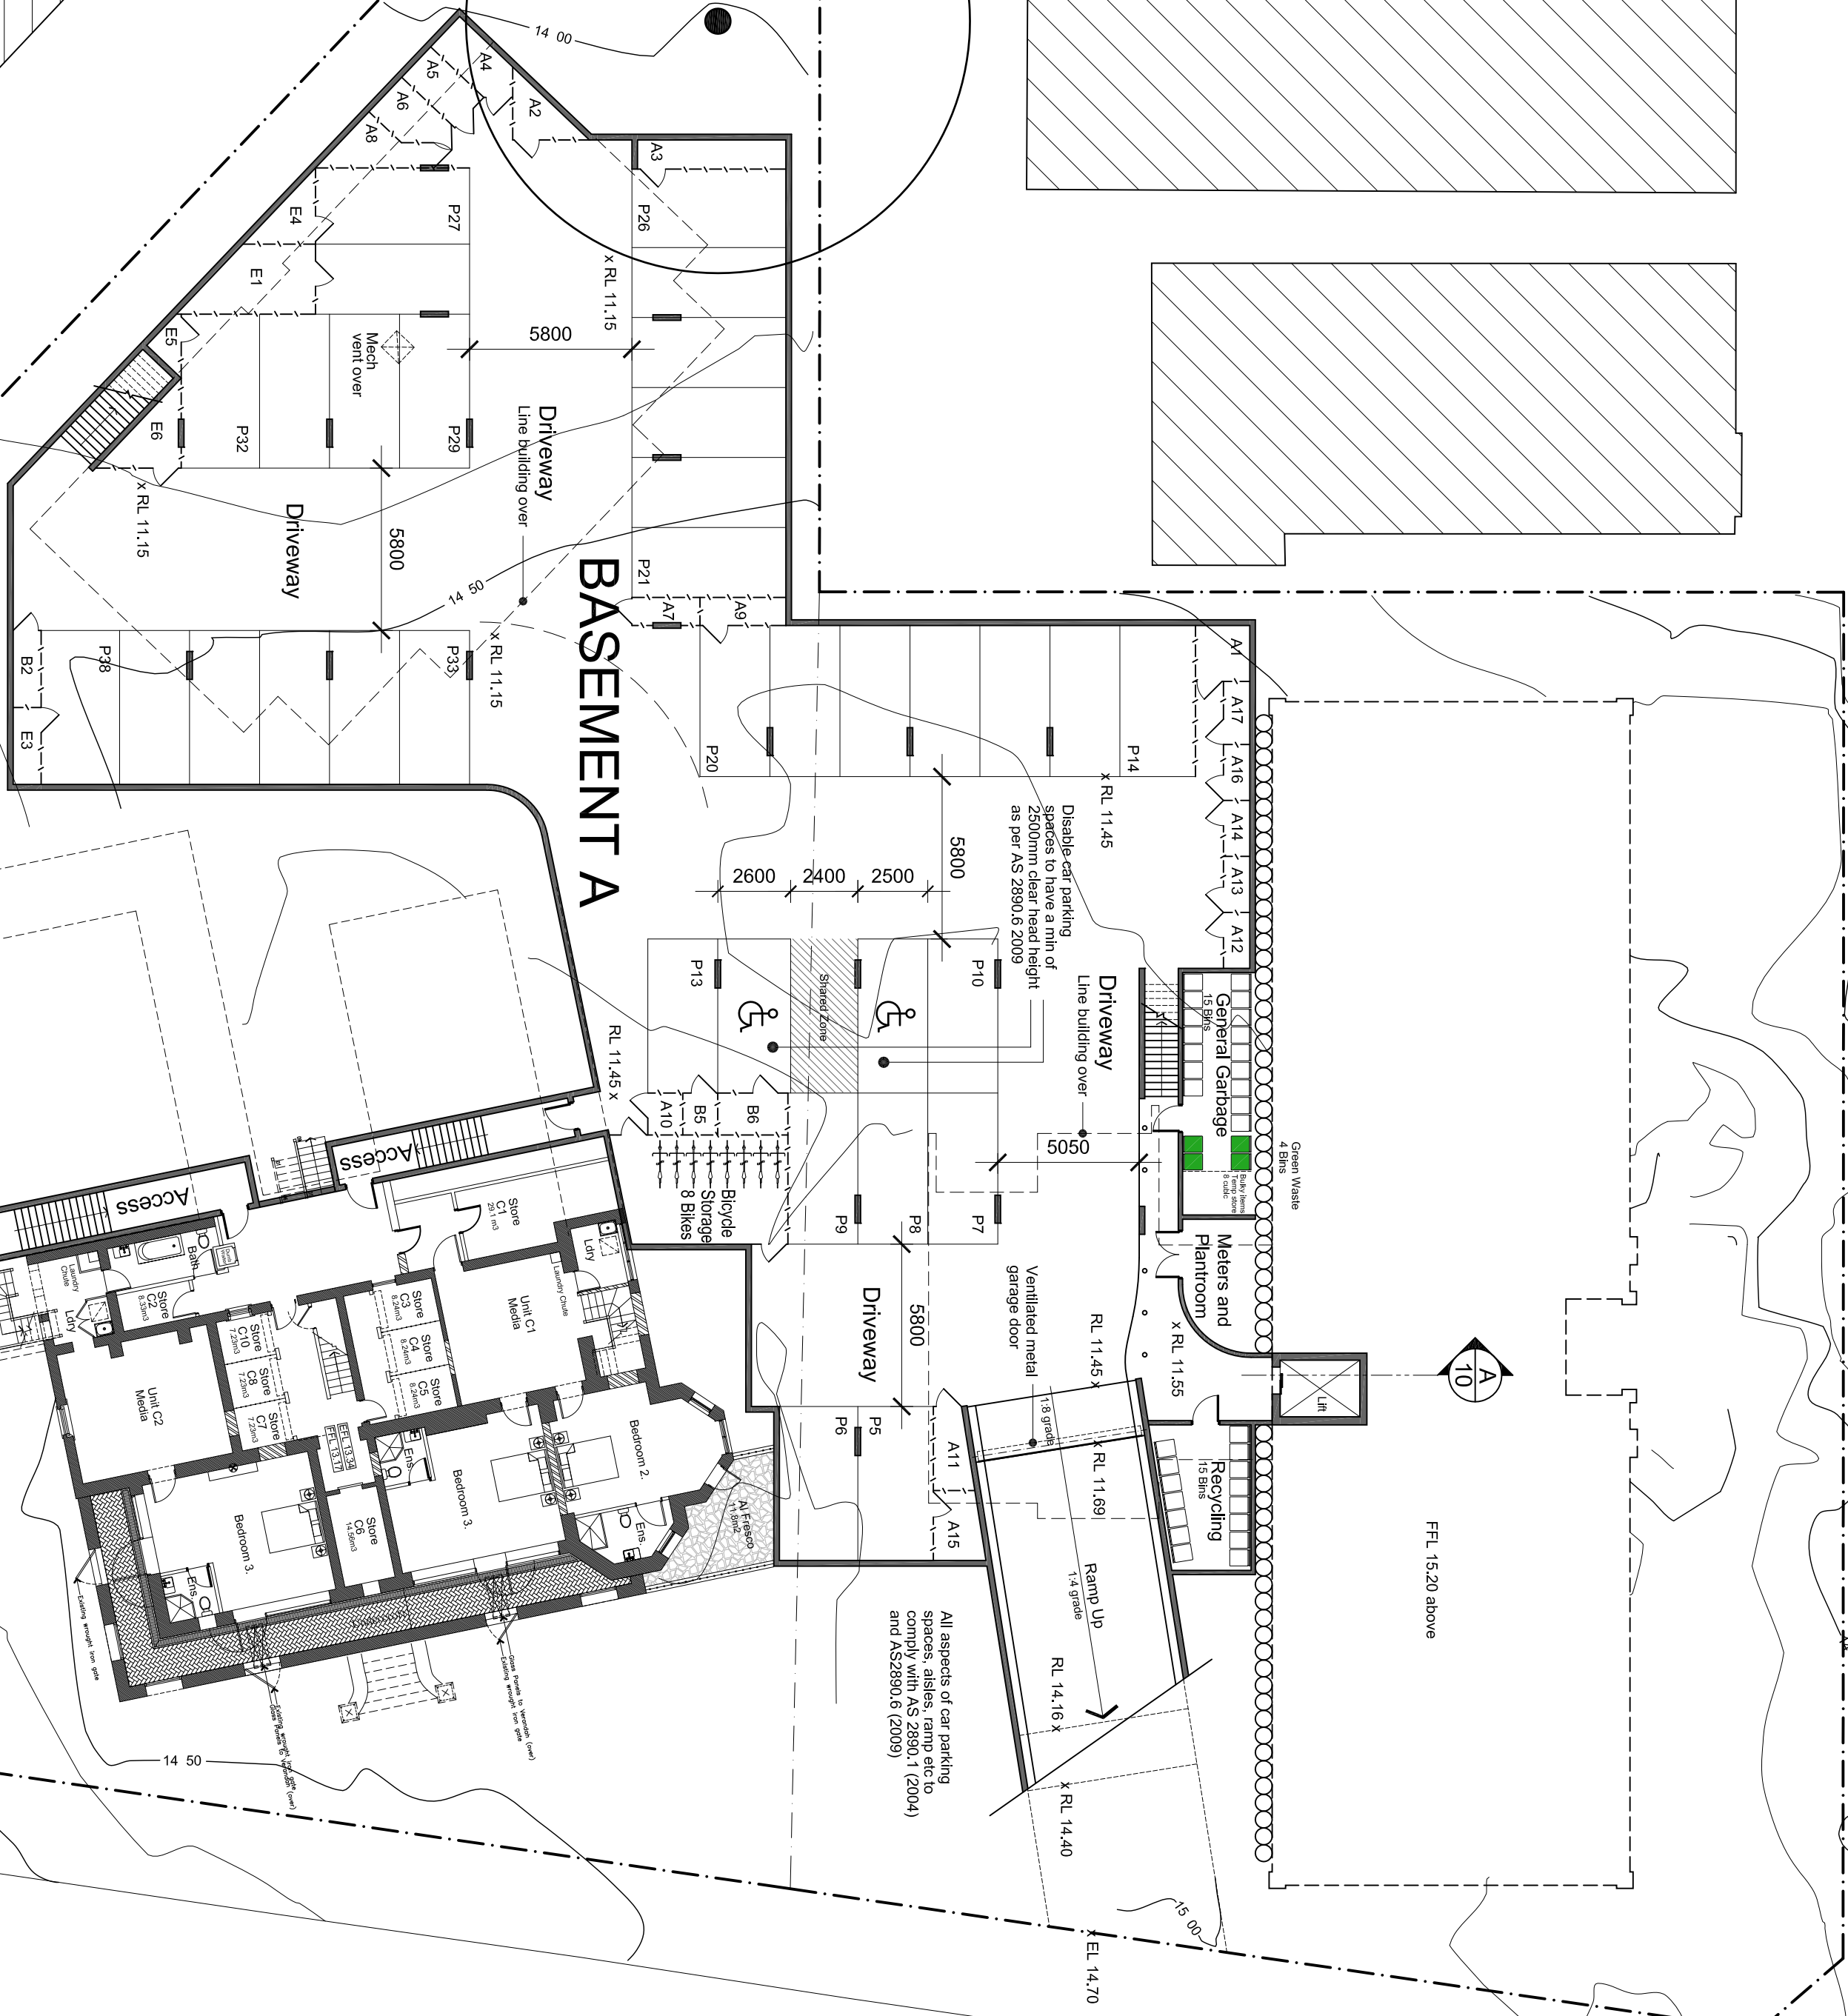


LEICESTER STREET

BASEMENT B

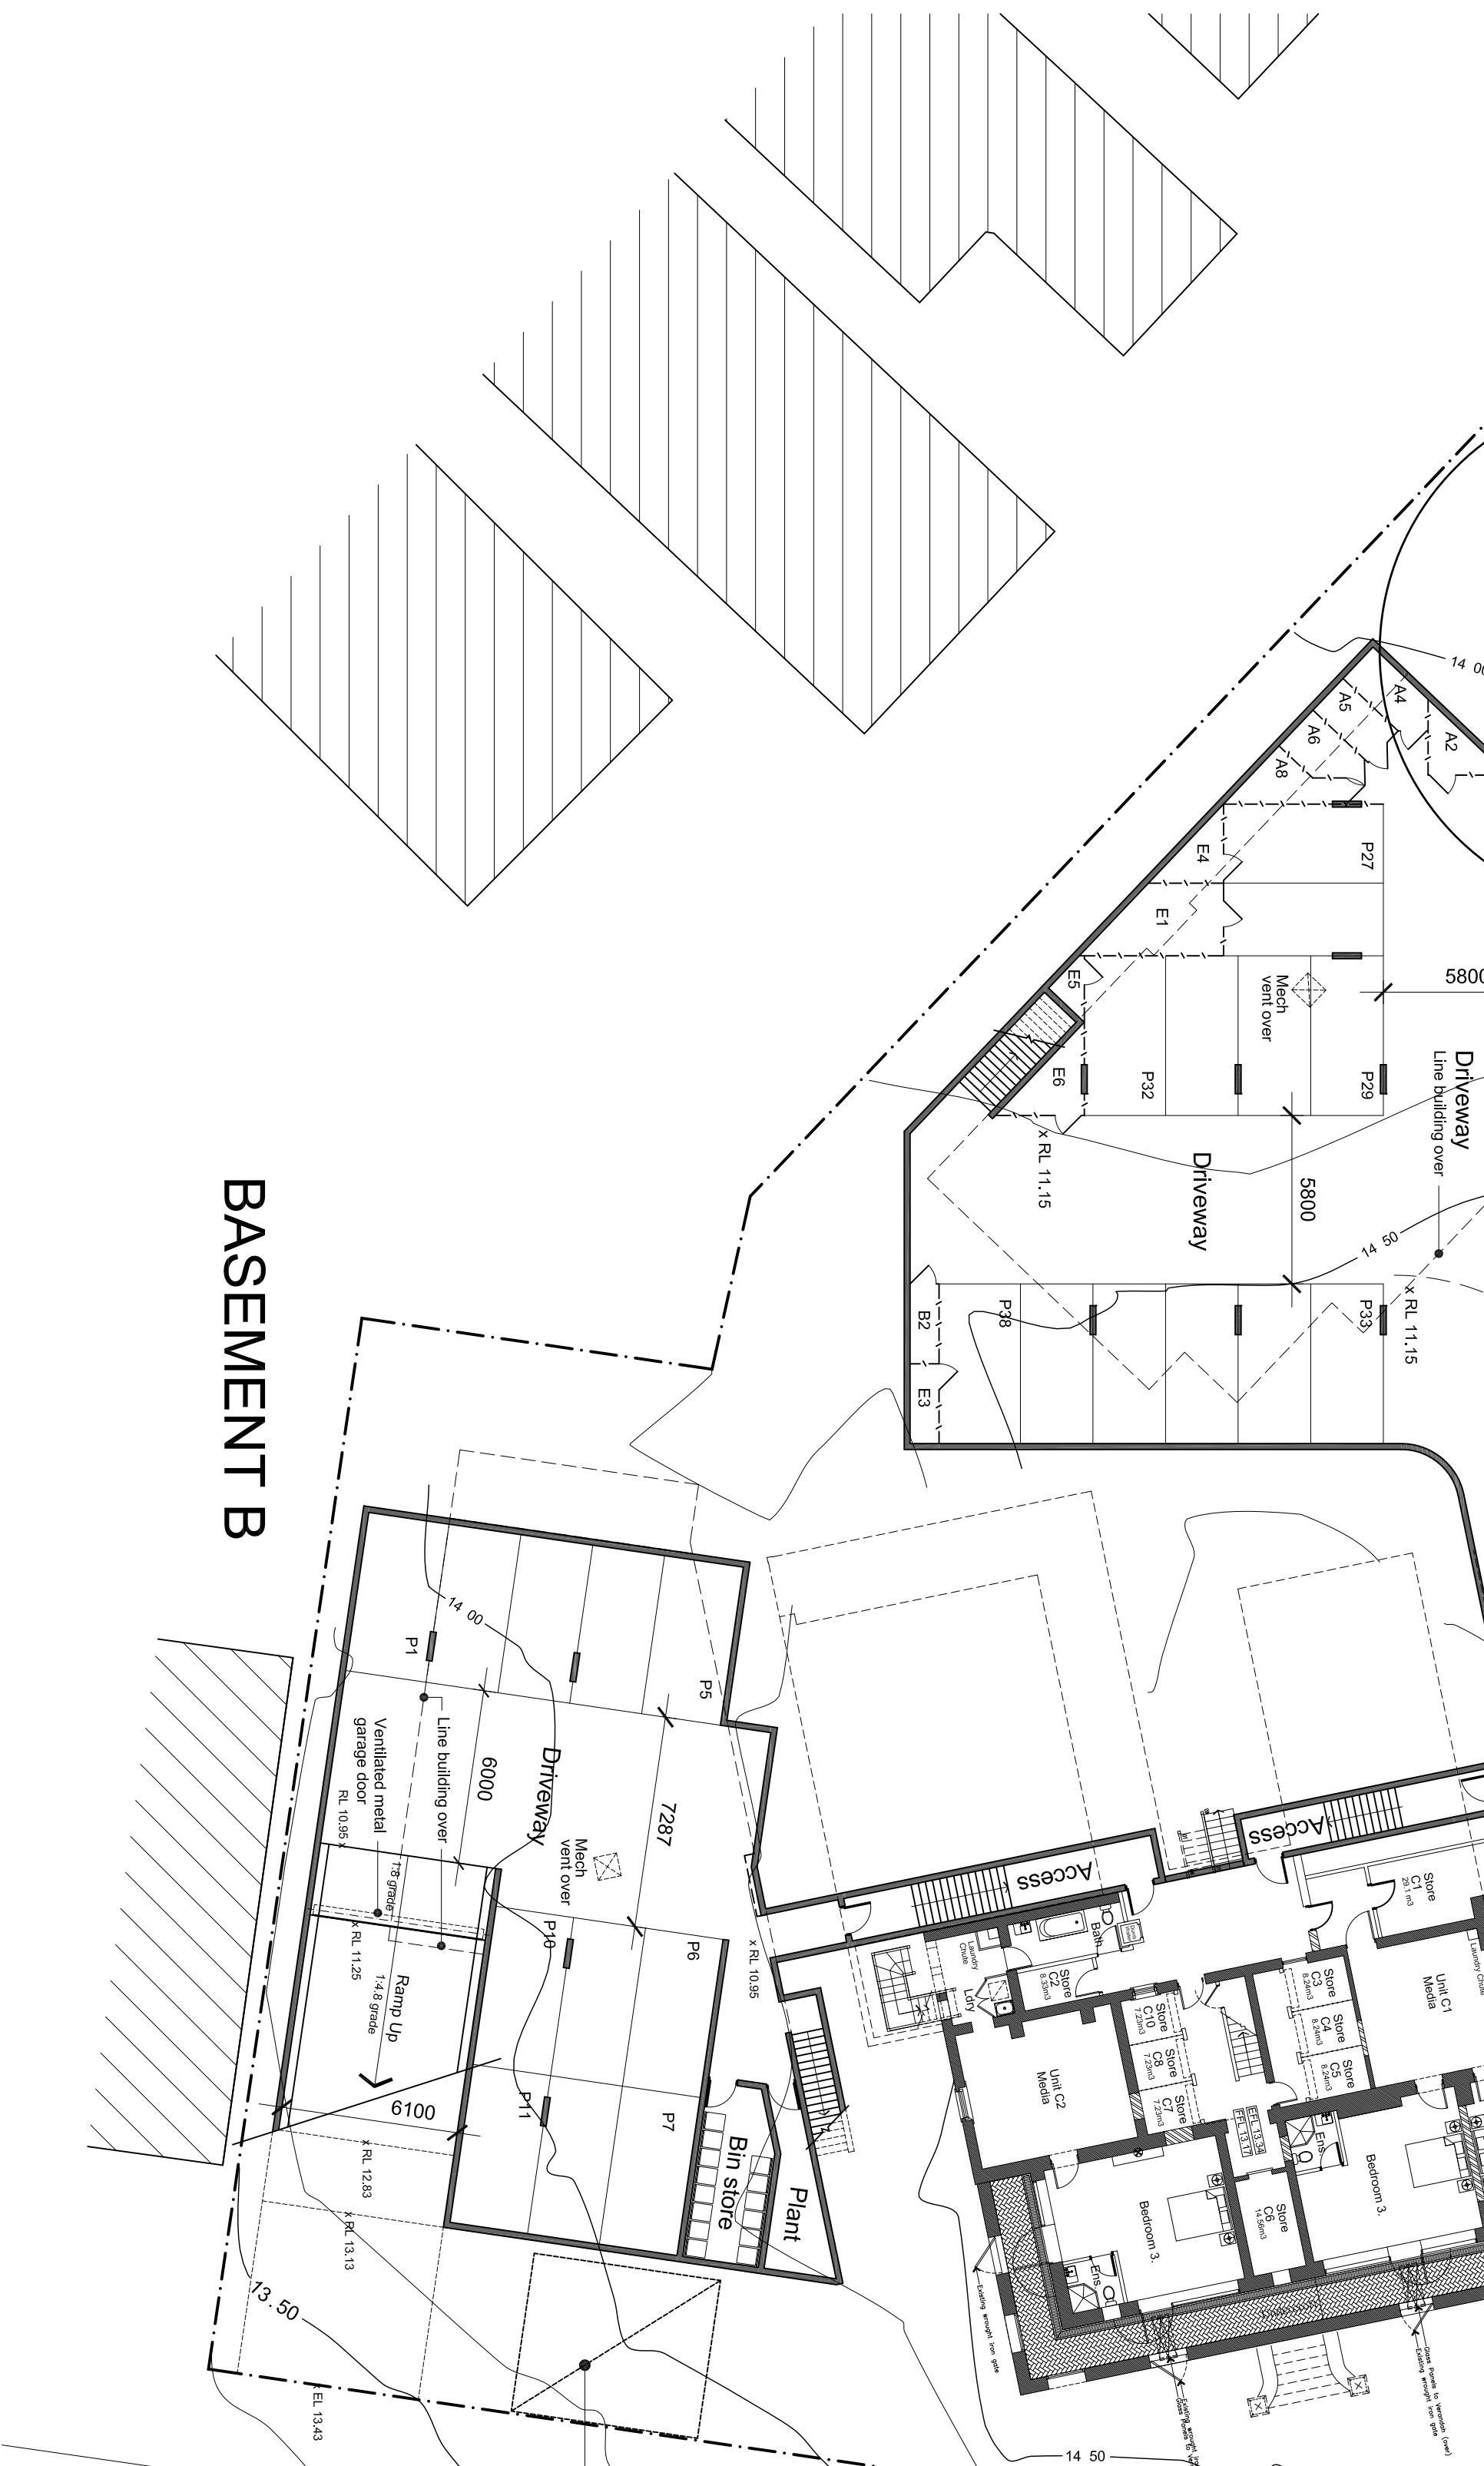


BASEMENT A - RAMP

Scale 1:200

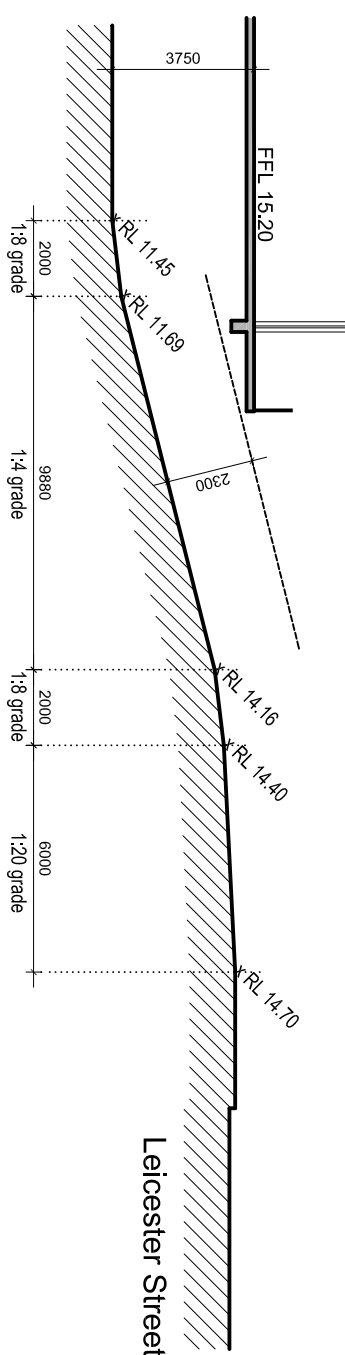

BASEMENT B - RAMP

Scale 1:200

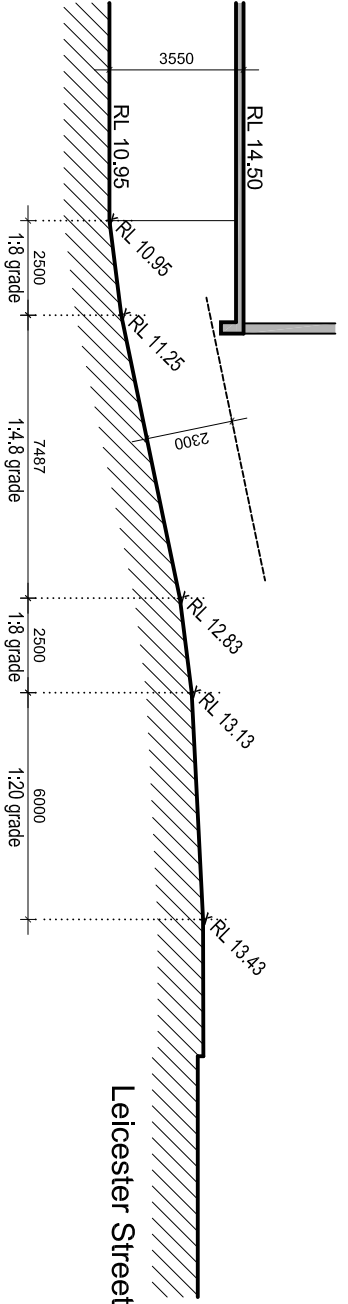

REVISION		
A	Levels to basements ramps amended amended amended Issued for Development Application	16-09-2010 29-06-2010

PROJECT
80 Victoria Road and
12 Leicester Street
Marickville, 2204

CLIENT
Emmore Park One Pty. Ltd.
Level 2, 41 Rawson Street
Epping NSW 2121
Ph 02 9868 2865

DRAWING	Basement Level
PROJECT NO.	2010_01
DRAWING NO.	05
REVISION	B
SCALE	1:200
DATE	June 2010
DRAWN/CHECKED	

T.A.N.K. Design Studio Pty Ltd
ABN 45 135 396397
304 Bathurst Road, Katoomba, NSW 2780
Phone 02 4782 9362
www.tank.com.au
tan@tank.com.au