


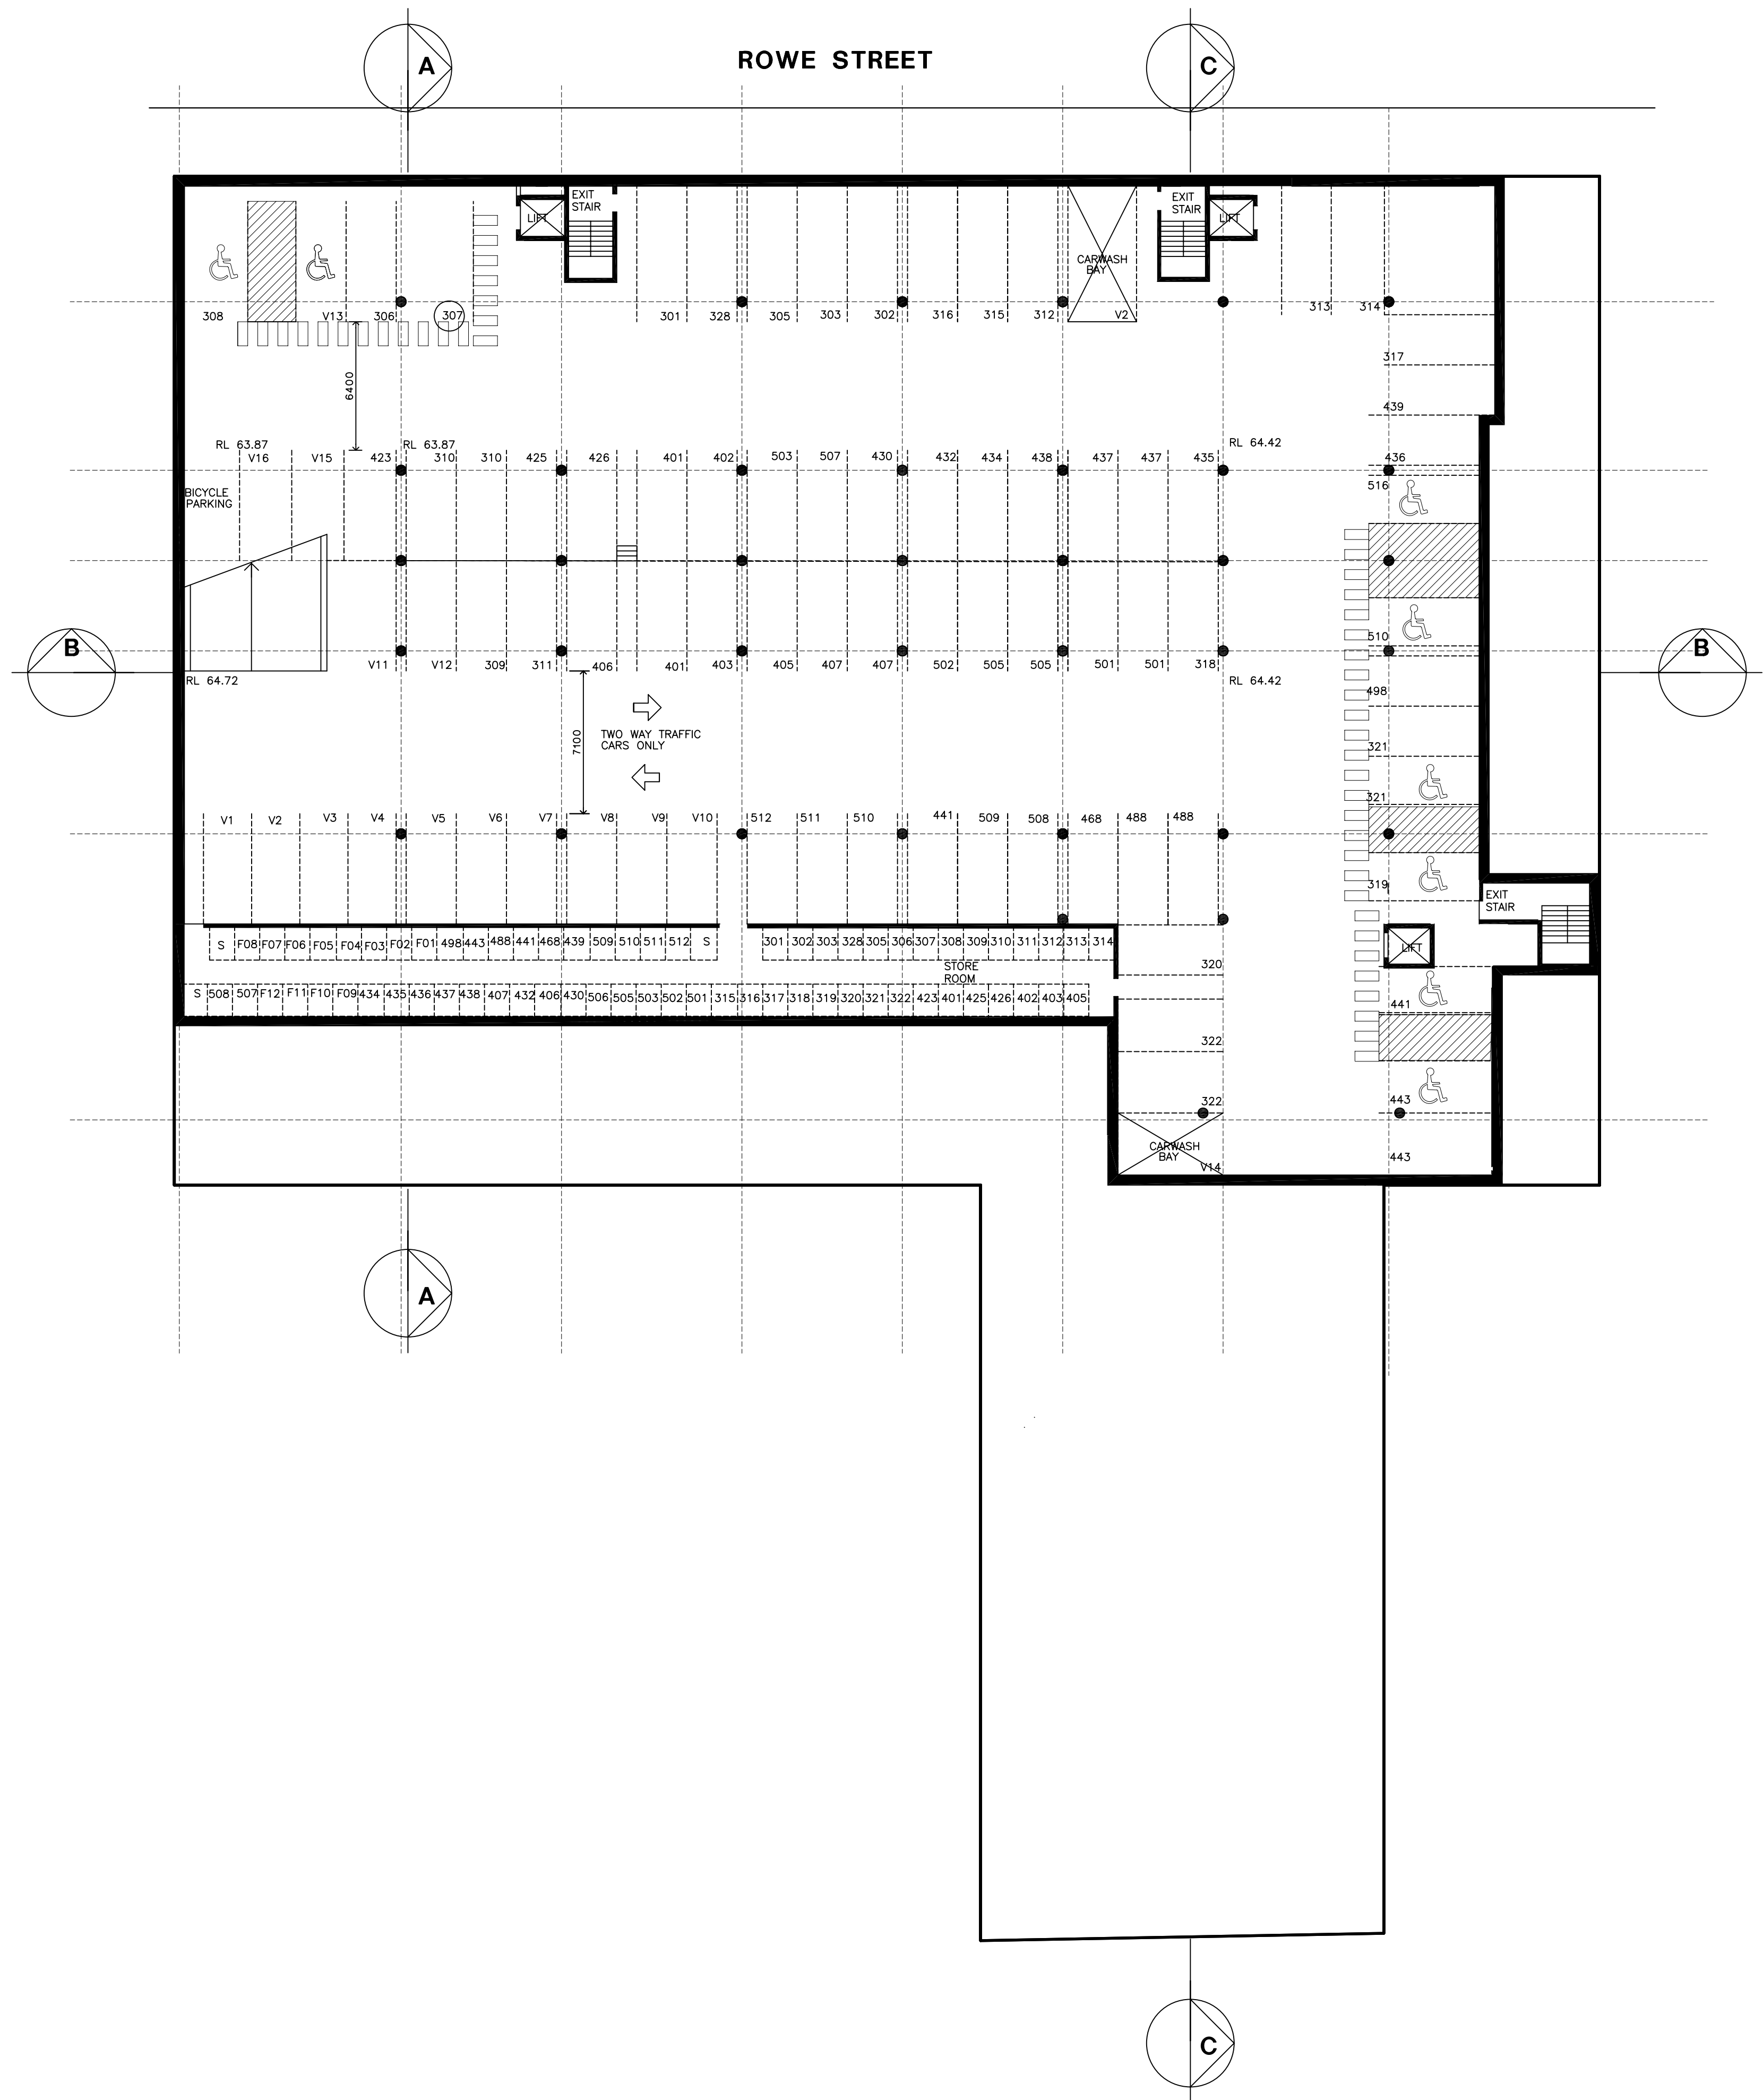

62 - 80 ROWE STREET  
EASTWOOD 2122



B	23.07.10	DA ISSUE
A	05.07.10	CONSULTANT ISSUE
ISSUE	DATE	

THESE DRAWINGS AND DESIGNS REMAIN THE PROPERTY OF  
BROOKS PROJECTS ARCHITECTS AND CANNOT BE REPRODUCED  
OR USED FOR ANY PURPOSE, APPLICATION OR CONSTRUCTION WITHOUT THE  
SPECIFIC WRITTEN APPROVAL OR CONTRACTED LICENCE THEREOF

PROJECT

**PROPOSED MIXED USE  
DEVELOPMENT  
62-80 ROWE STREET  
EASTWOOD**

**BASEMENT 3  
PLAN**

CLIENT

**BUCASIA PTY LTD**

**BROOKS PROJECTS**  
architects

A.B.N. 82 306 483 112  
8 KEITH CT CHERRYBROOK NSW 2126  
Email: brooksprojects@bigpond.com  
Phone : (02) 94847611 Fax : (02) 94847611

DATE 06.05.10  
FILE 818SK1A0  
SCALE 1:200(A1)

Sk20b