



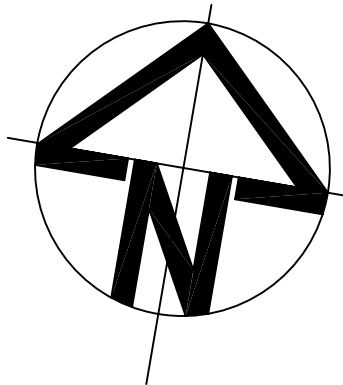

62 - 80 ROWE STREET
EASTWOOD 2122

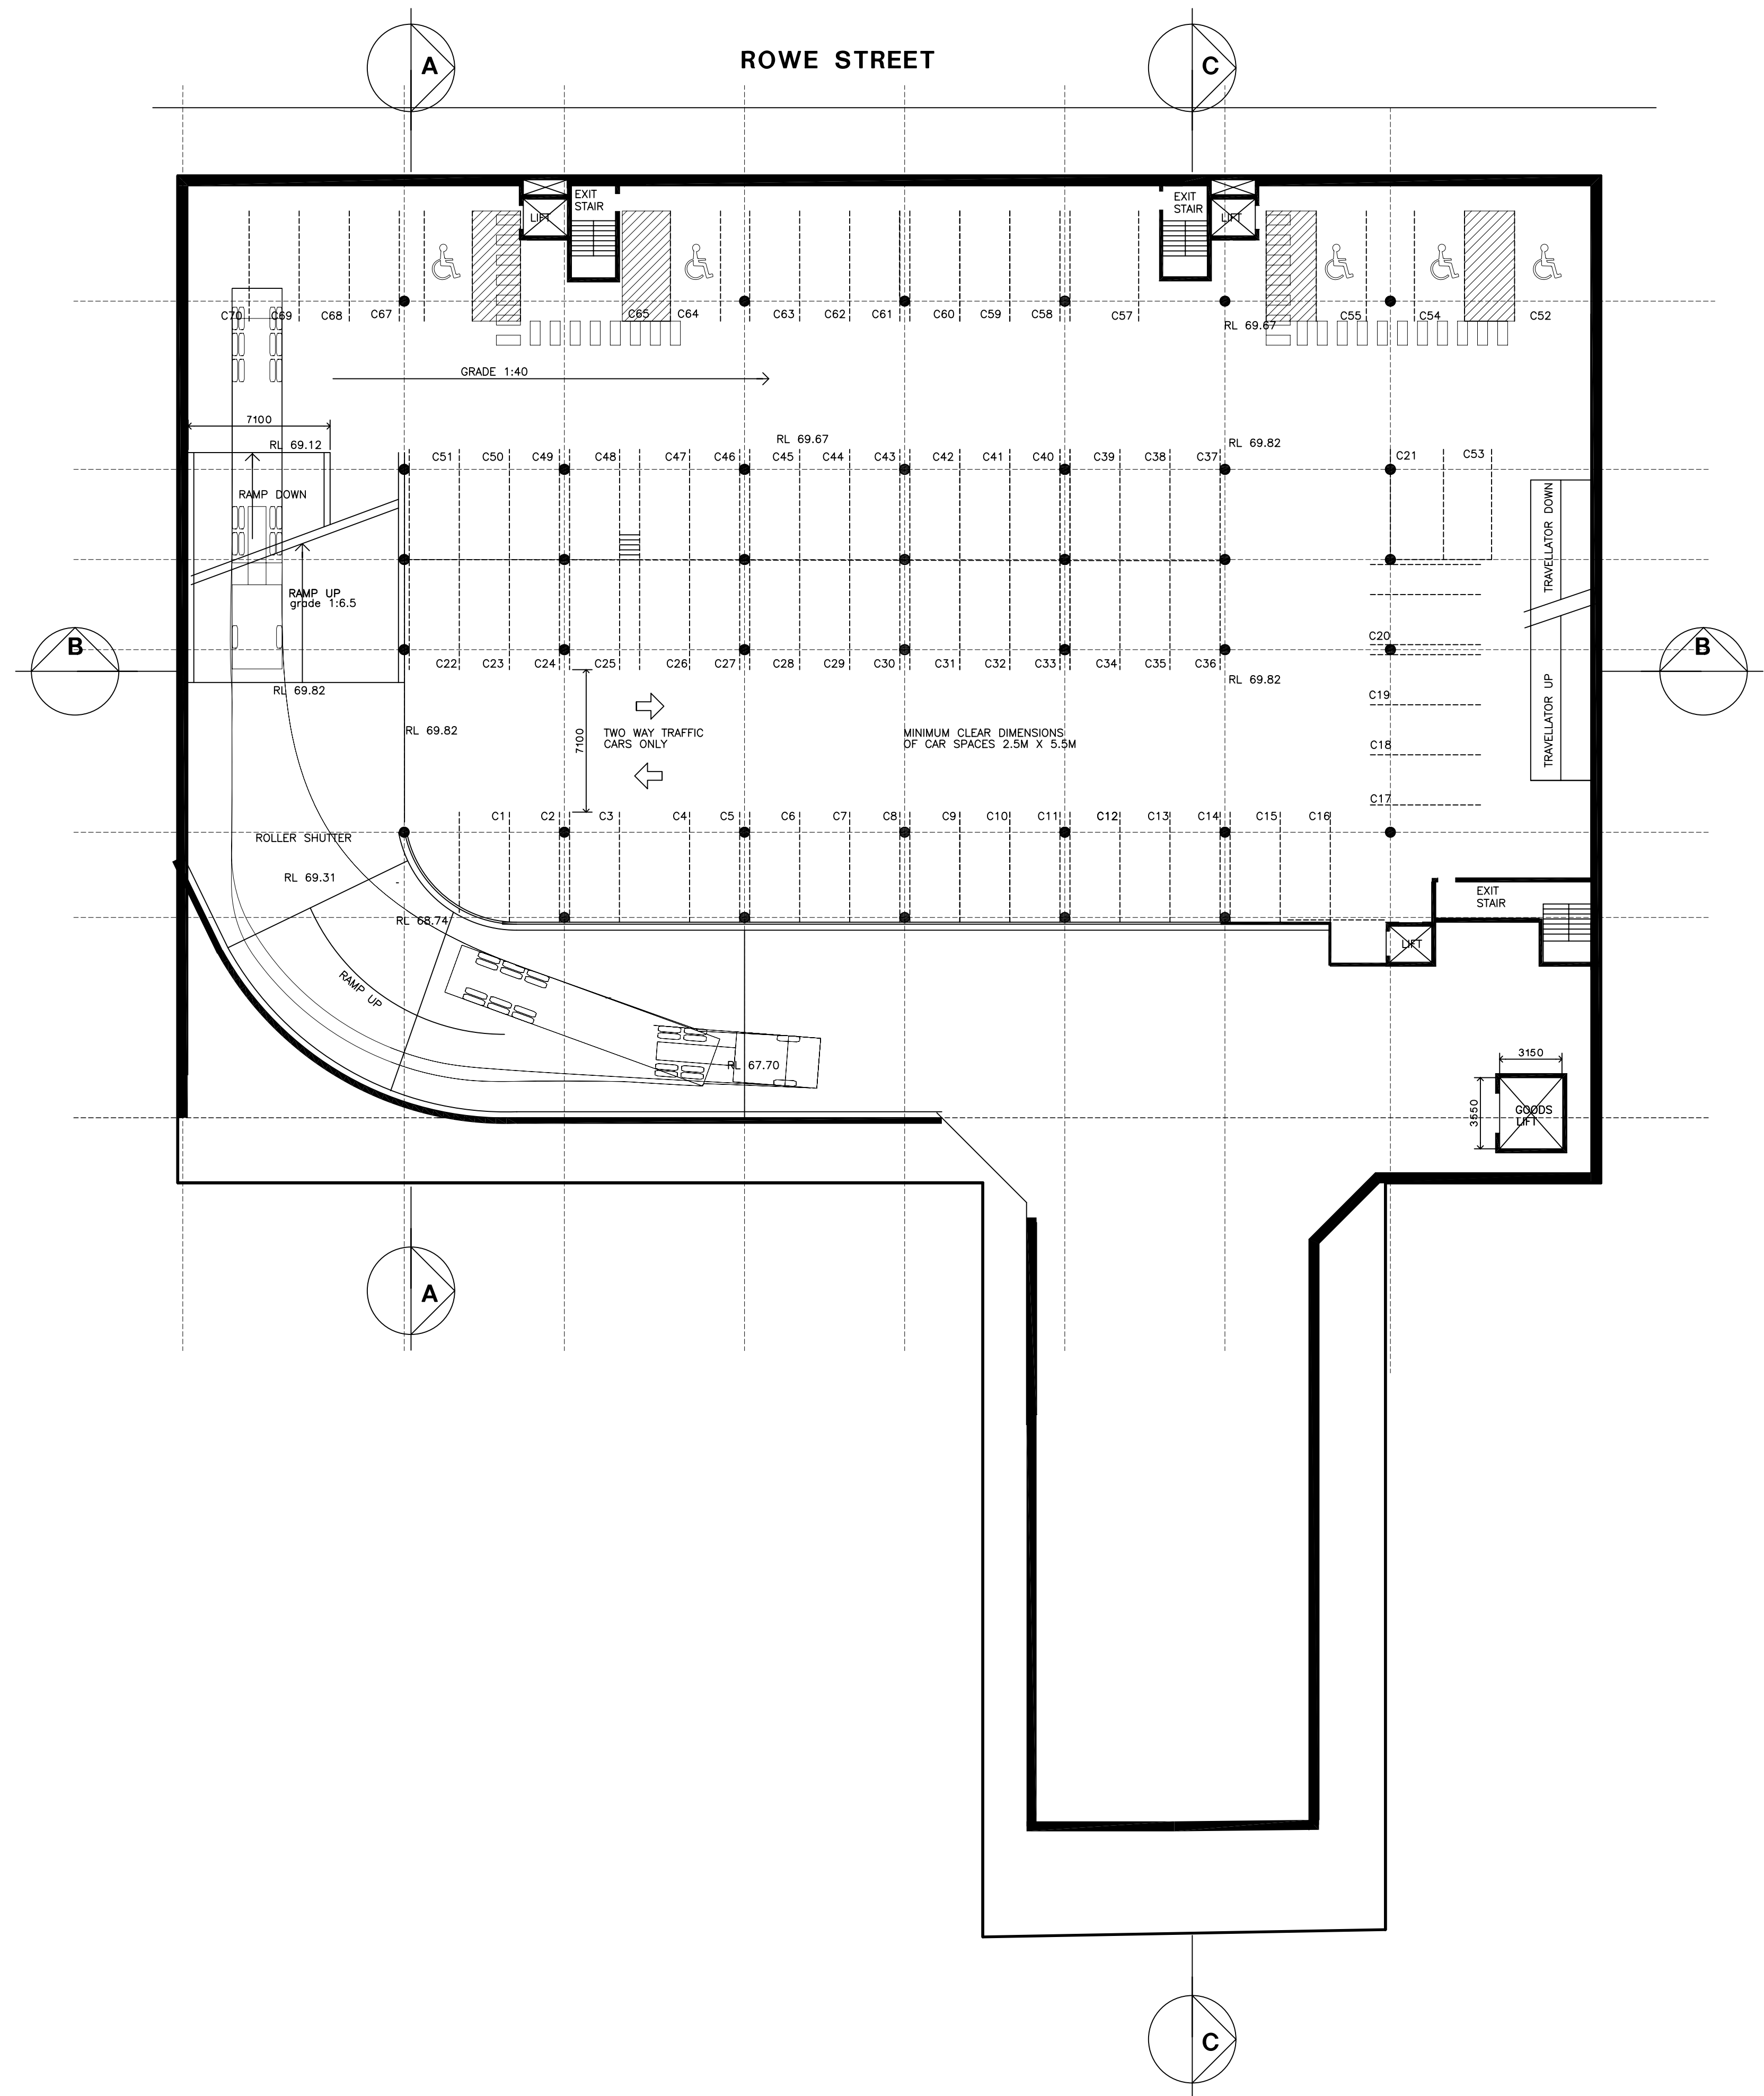

A	05.07.10	CONSULTANT ISSUE
ISSUE	DATE	

THESE DRAWINGS AND DESIGNS REMAIN THE PROPERTY OF
BROOKS PROJECTS ARCHITECTS AND CANNOT BE REPRODUCED
OR USED FOR ANY PURPOSE, APPLICATION OR CONSTRUCTION WITHOUT THE
SPECIFIC WRITTEN APPROVAL OR CONTRACTED LICENCE THEREOF

PROJECT

**PROPOSED MIXED USE
DEVELOPMENT
62-80 ROWE STREET
EASTWOOD**

**BASEMENT 1
PLAN**

CLIENT

BUCASIA PTY LTD

BROOKS PROJECTS
architects

A.B.N. 82 306 483 112
8 KEITH CT CHERRYBROOK NSW 2126
Email: brooksprojects@bigpond.com
Phone : (02) 94847611 Fax : (02) 94847611

DATE	06.05.10
FILE	818SK1A0
SCALE	1:200(A1)

Sk22a