



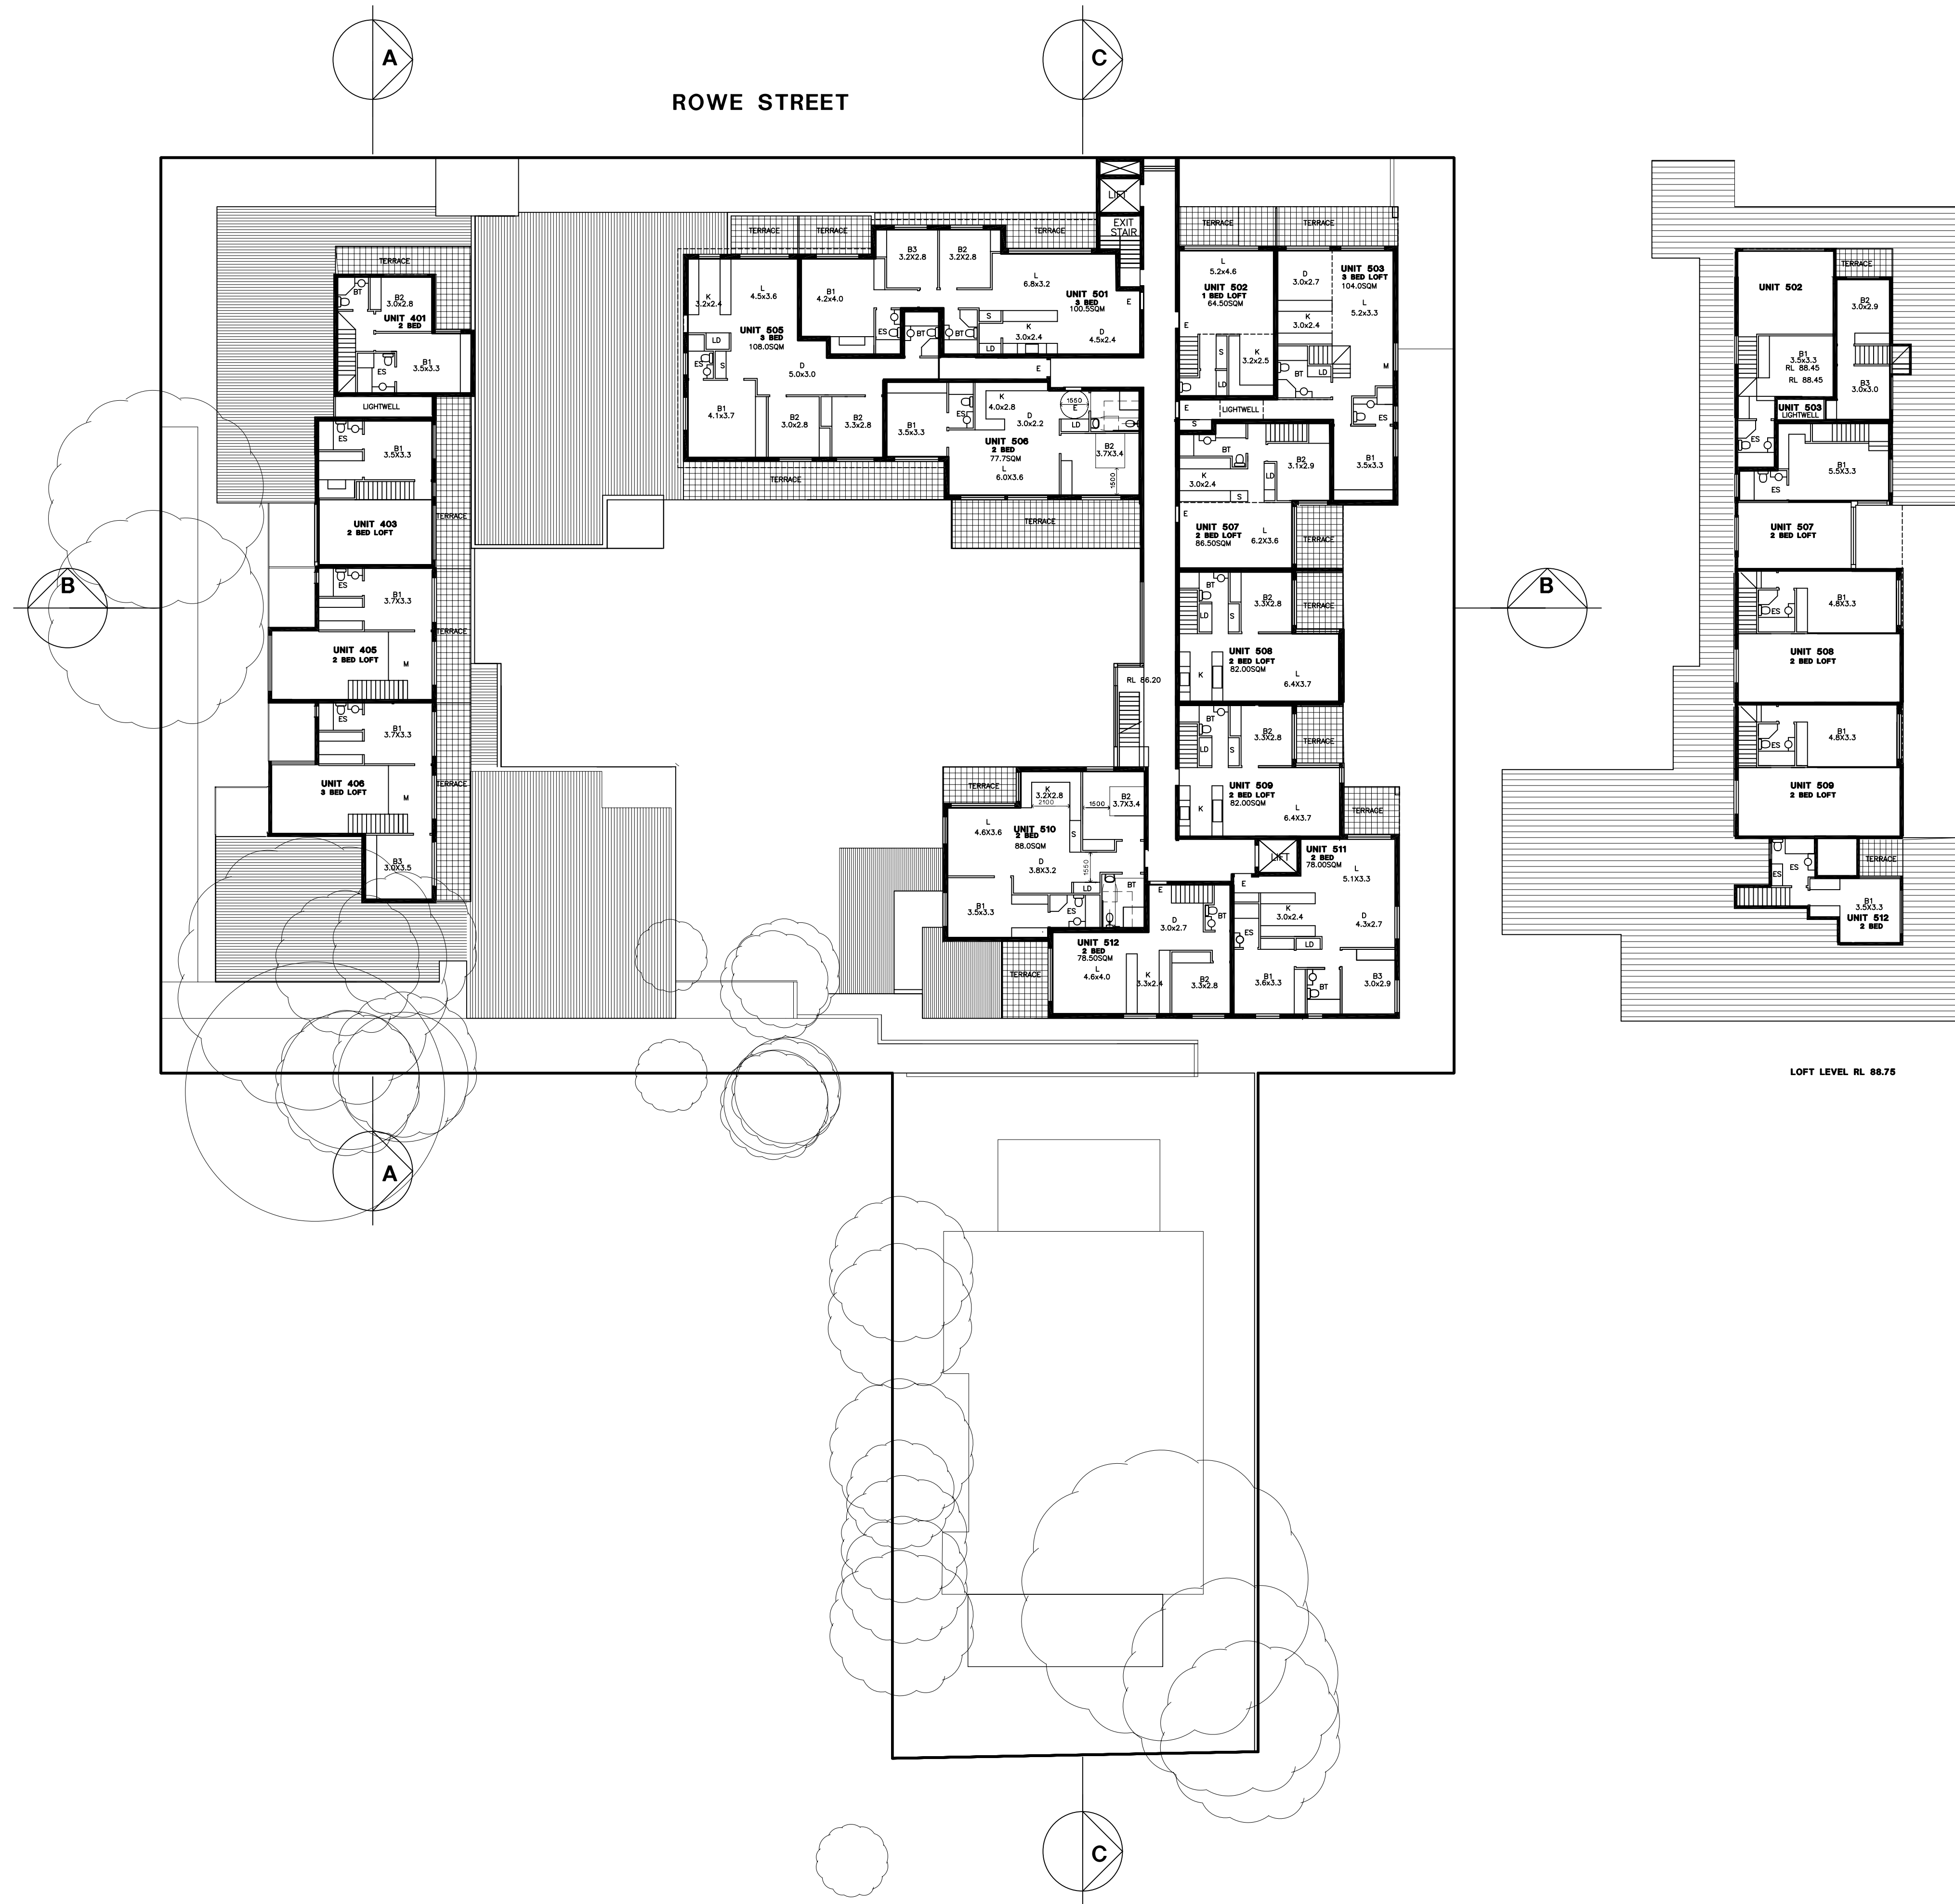

62 - 80 ROWE STREET
EASTWOOD 2122

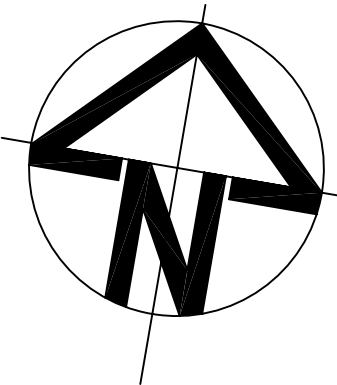

D	19.07.10	ISSUED FOR DA
C	07.07.10	LOFT NUMBERS AMENDED
B	06.07.10	SECTION LINES ADDED
A	05.07.10	CONSULTANT ISSUE

ISSUE DATE

THESE DRAWINGS AND DESIGNS REMAIN THE PROPERTY OF BROOKS PROJECTS ARCHITECTS AND CANNOT BE REPRODUCED OR USED FOR ANY PURPOSE, APPLICATION OR CONSTRUCTION WITHOUT THE SPECIFIC WRITTEN APPROVAL OR CONTRACTED LICENCE THEREOF

PROJECT
**PROPOSED MIXED USE
DEVELOPMENT
62-80 ROWE STREET
EASTWOOD**

**LEVEL 5
PLAN**

CLIENT
BUCASIA PTY LTD

BROOKS PROJECTS
architects

A.B.N. 82 306 483 112
8 KEITH CT CHERRYBROOK NSW 2126
Email: brooksprojects@bigpond.com
Phone : (02) 94847611 Fax : (02) 94847611

DATE 06.05.10
FILE
SCALE 1:200(A1)

Sk27d