
PART SECTION C-C
(MIRRORED)

200

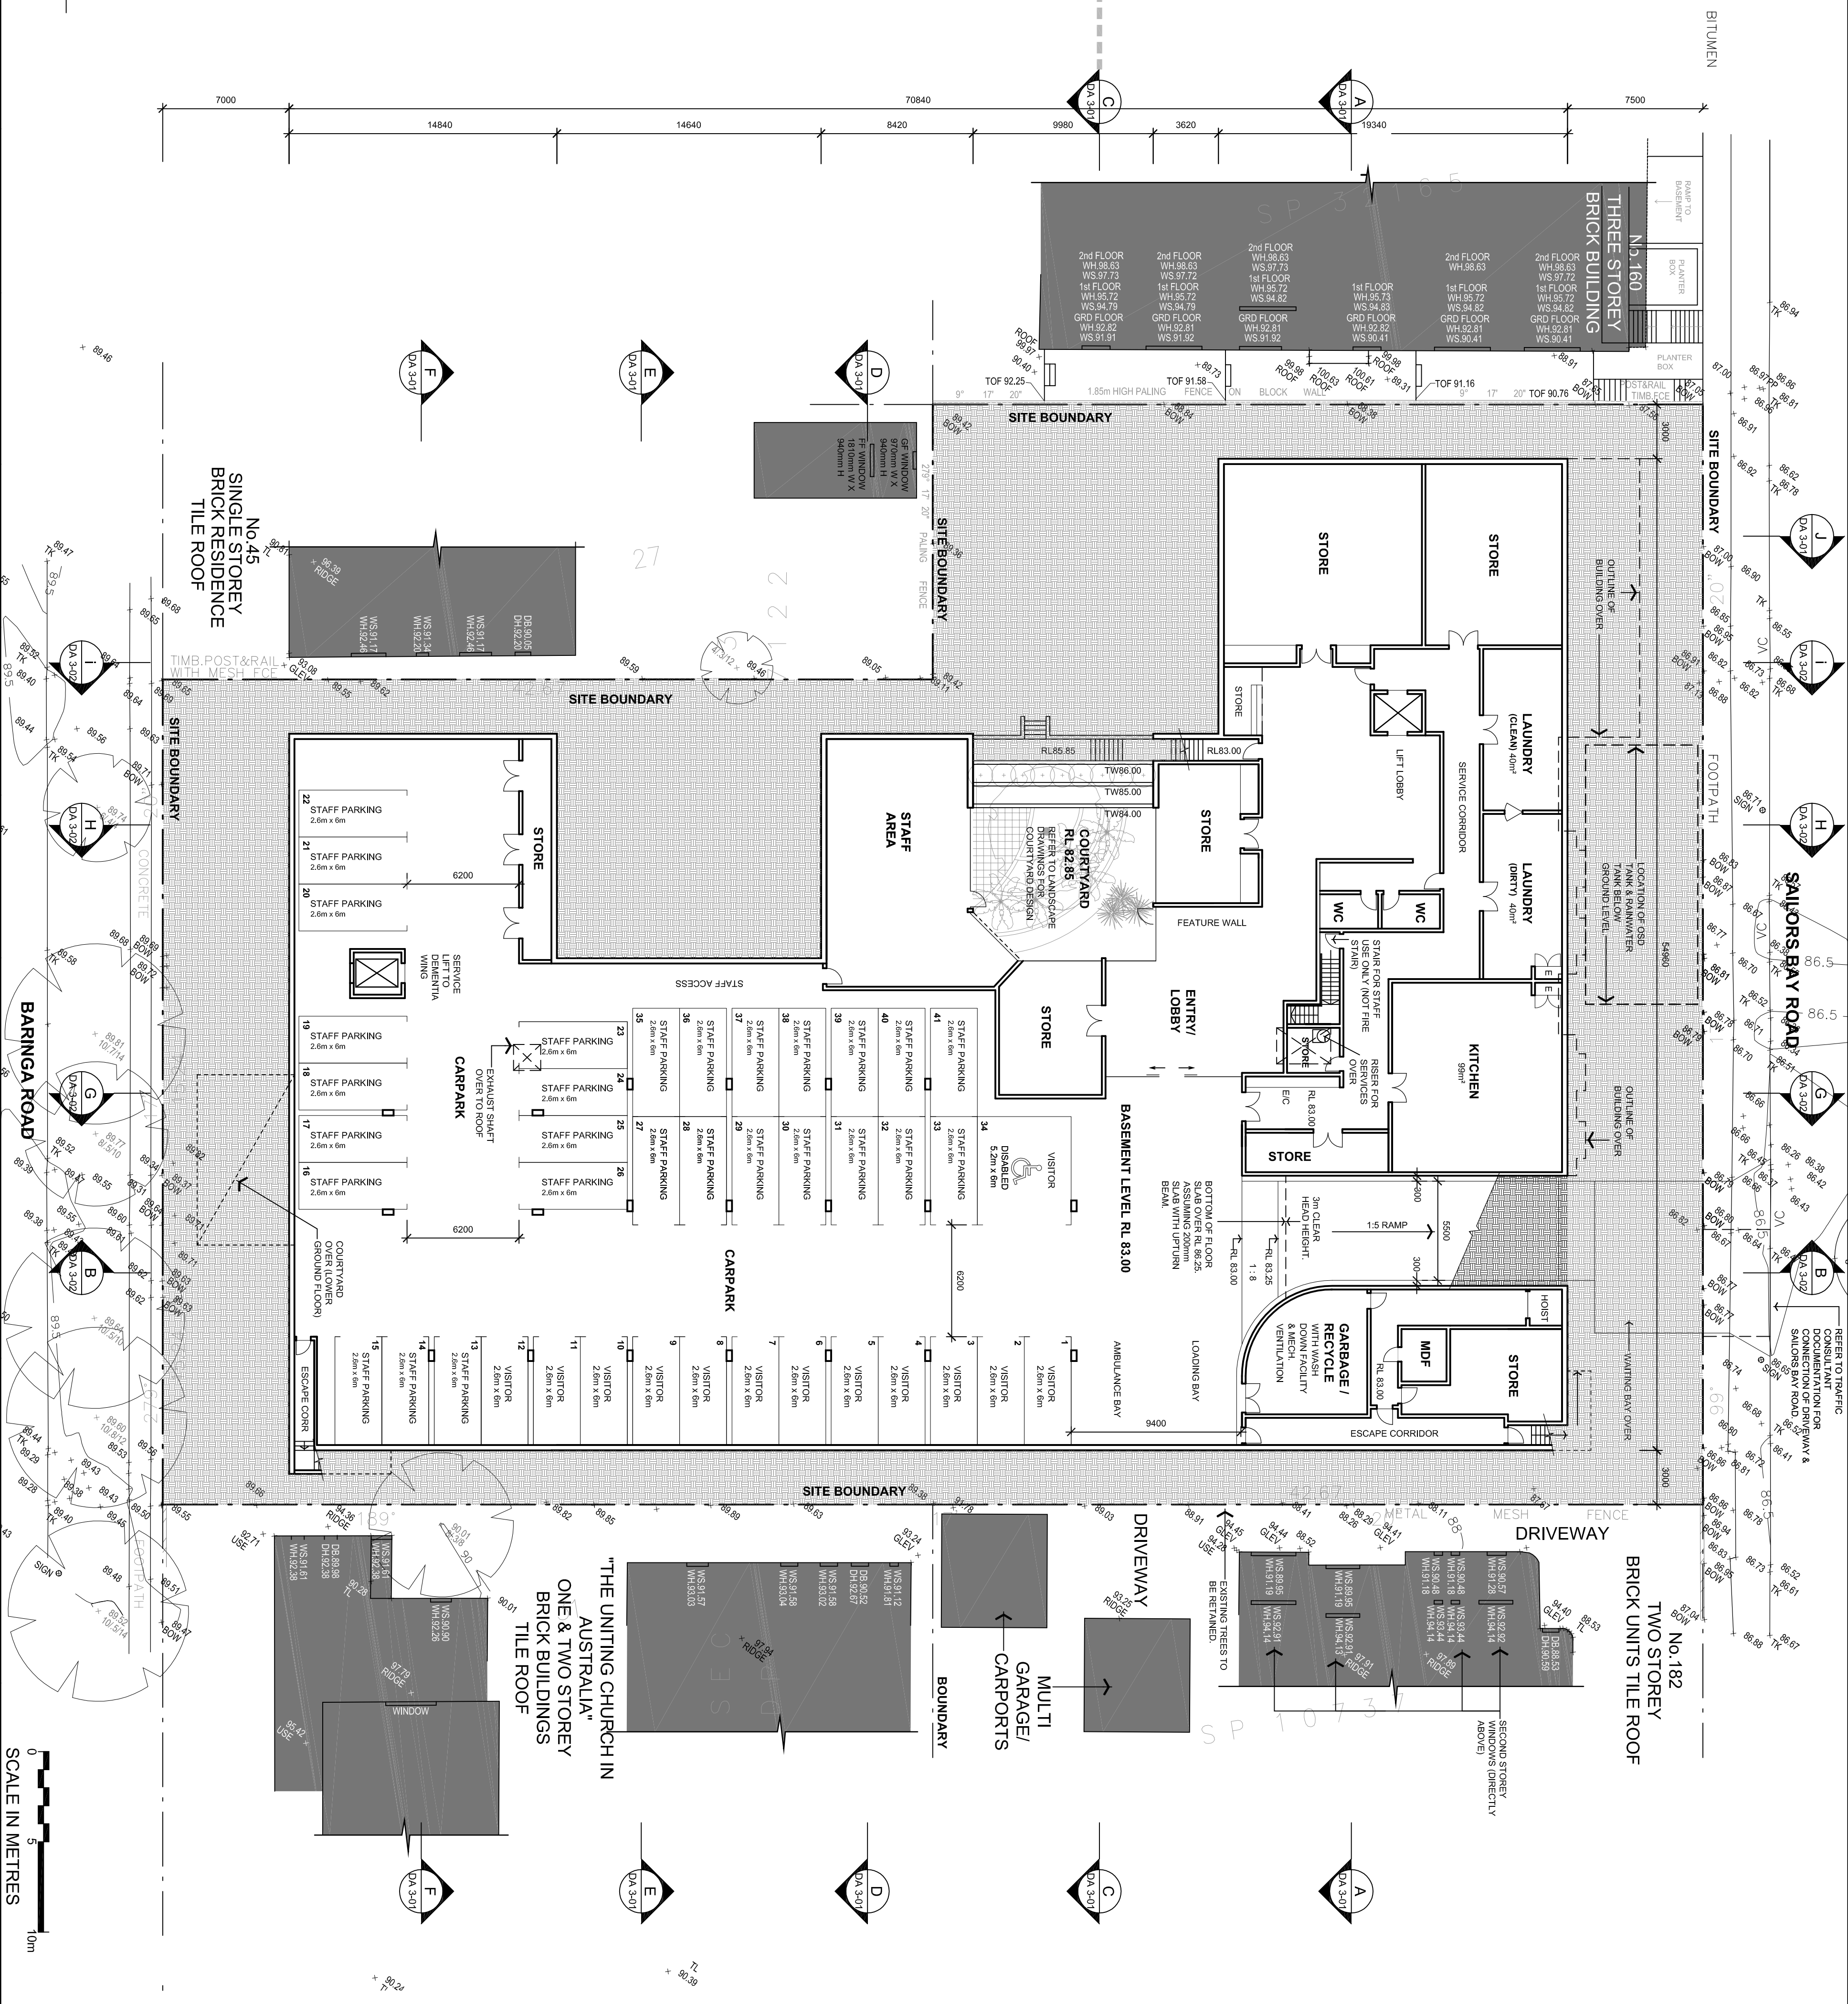

BASEMENT PLAN

SCALE 1:200

[illegible]