



D1. VIEW LINE AVAILABLE WHEN COMPLYING DEVELOPMENT ENVELOPE IS APPLIED

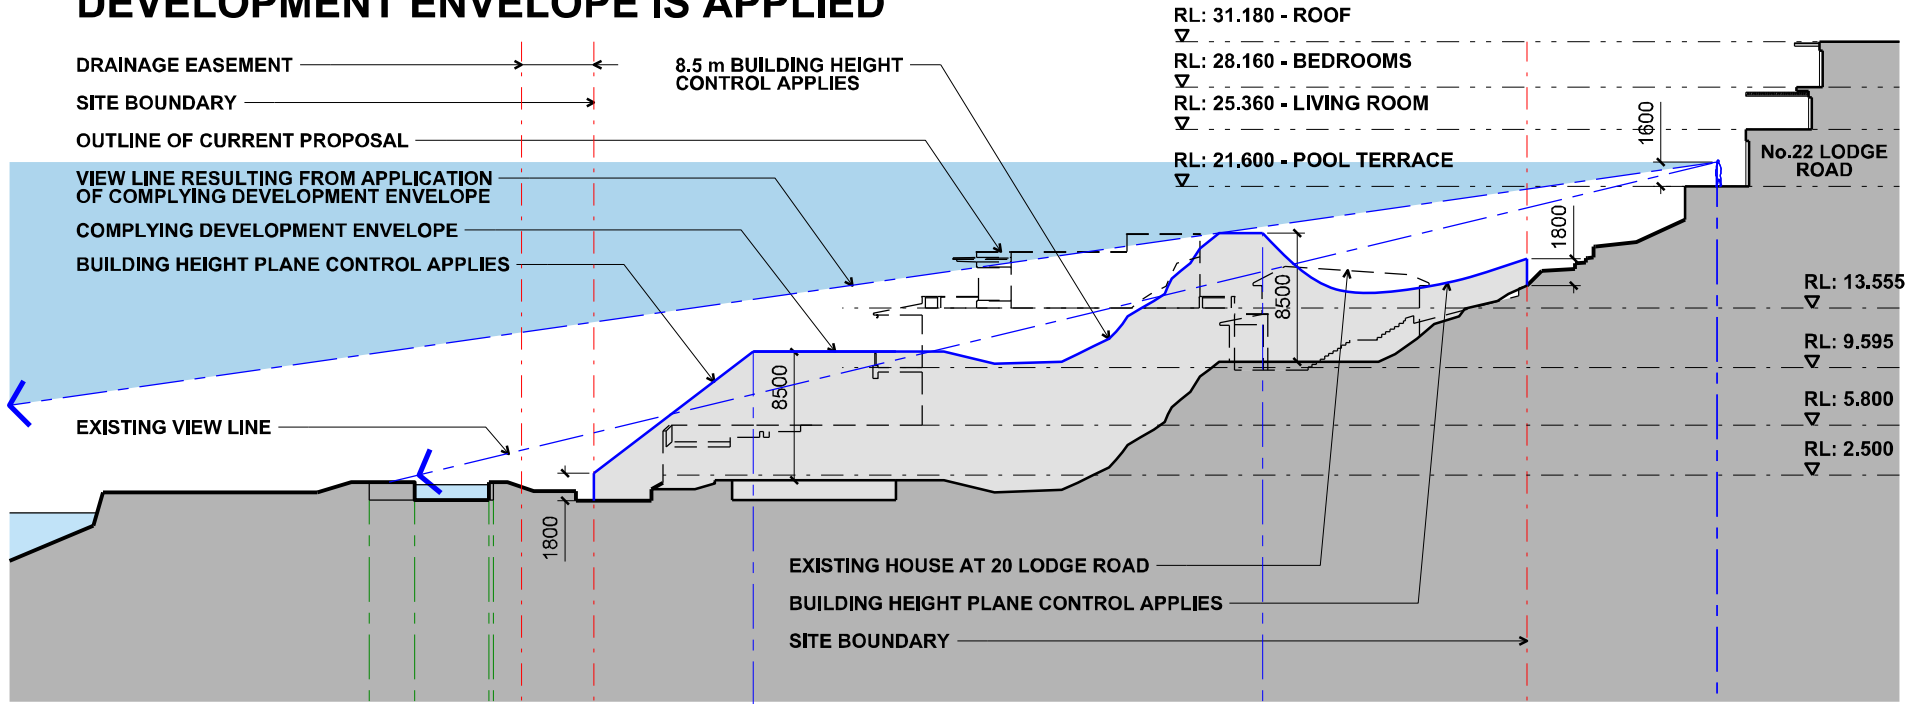

D2. PLAN LOCATION SHOWING SECTION LINE AND VIEW LINE - BASED ON COUNCIL PHOTOGRAPH.

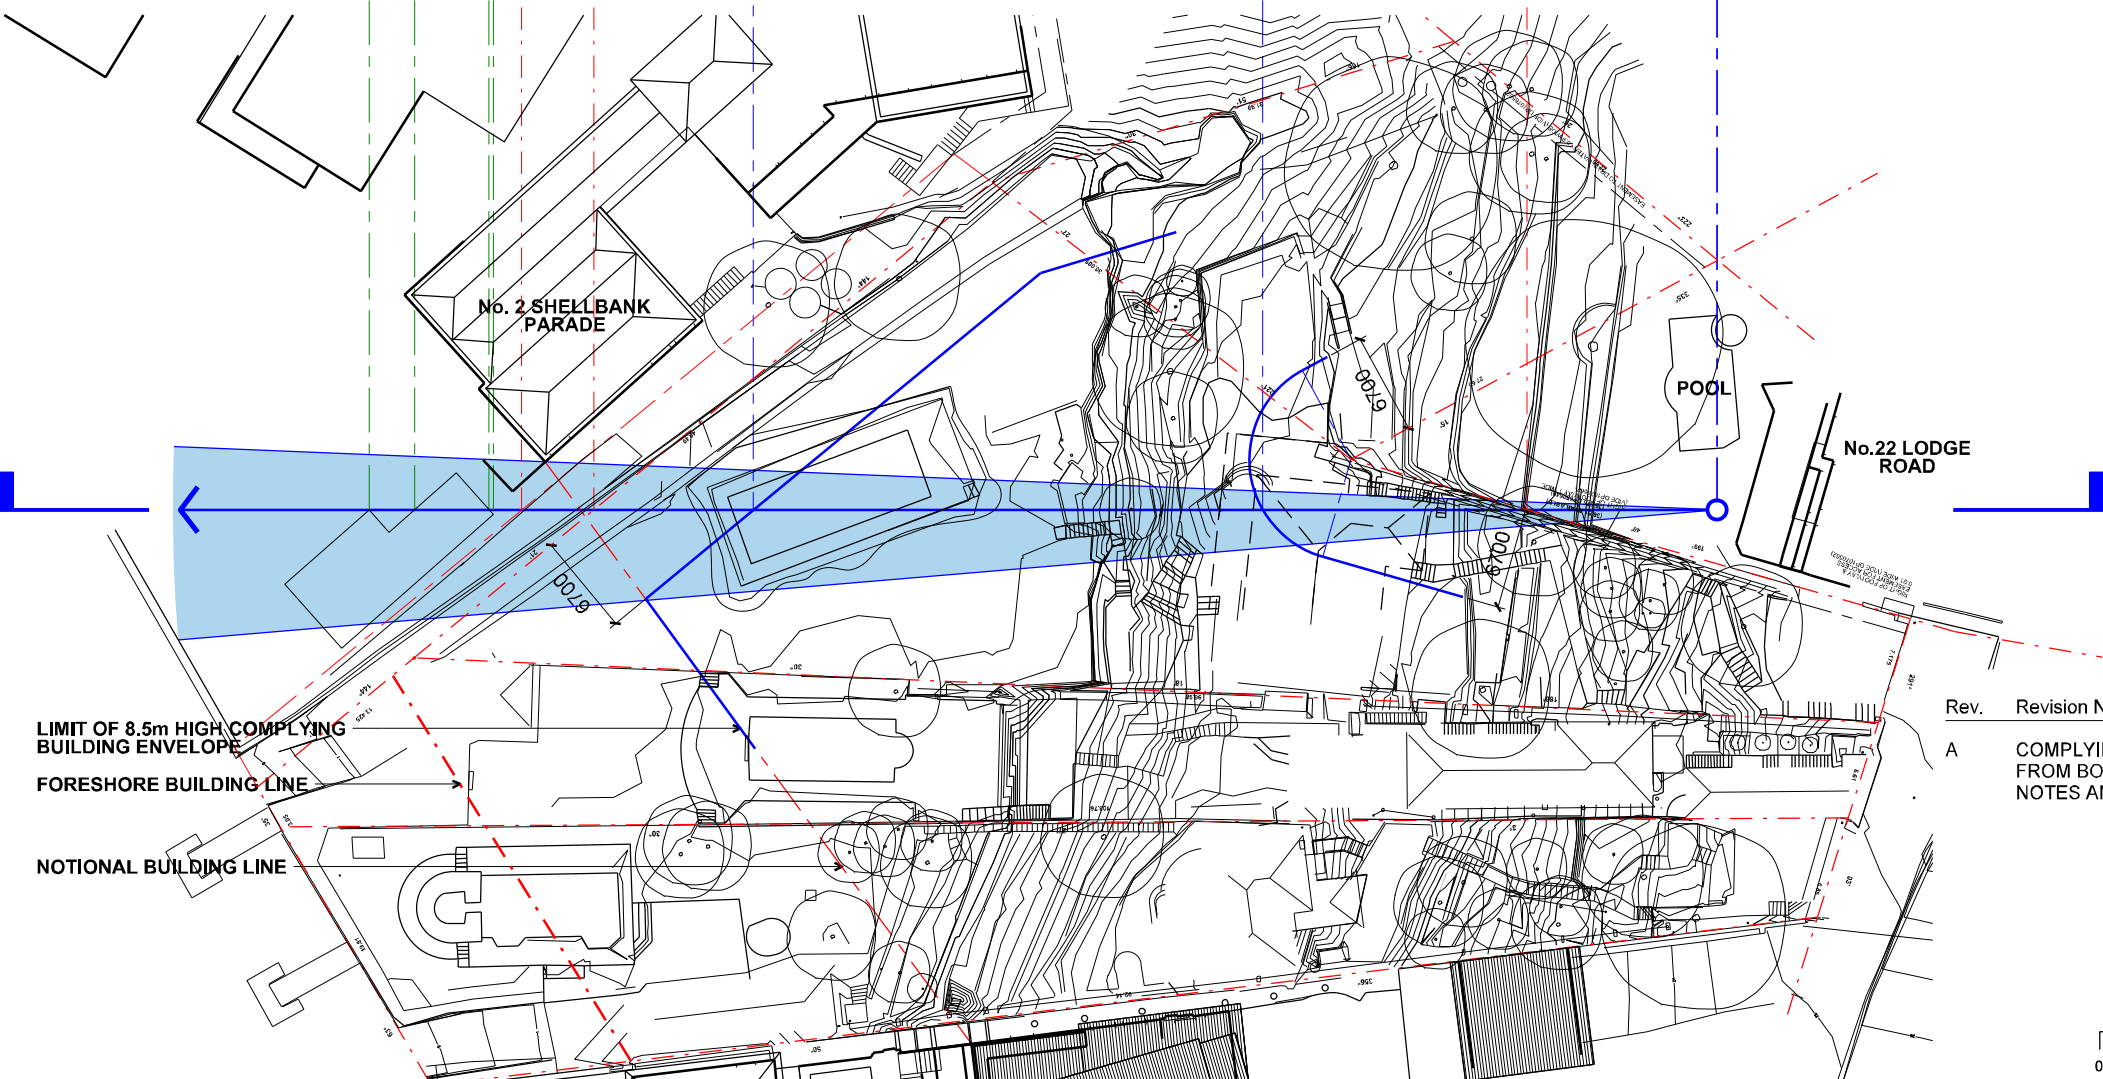

Rev.	Revision Note	Date
A	COMPLYING ENVELOPE EXTENDED FROM BOUNDARY TO BOUNDARY. NOTES AND DIMENSIONS UPDATED.	31.01.11

Client Leda Holdings Level 11, 5 Hunter Street Sydney NSW 2000	
Project 16-20 Lodge Road Cremorne NSW 2090	
Title View Analysis Diagram 10: Complying Development Envelope View Line	
Project No:	257
Drawing No:	SK - 238
Scale:	1:500

TEAM 2