

ATTACHEMENT 2

SITE PLAN AT A3 SIZE

















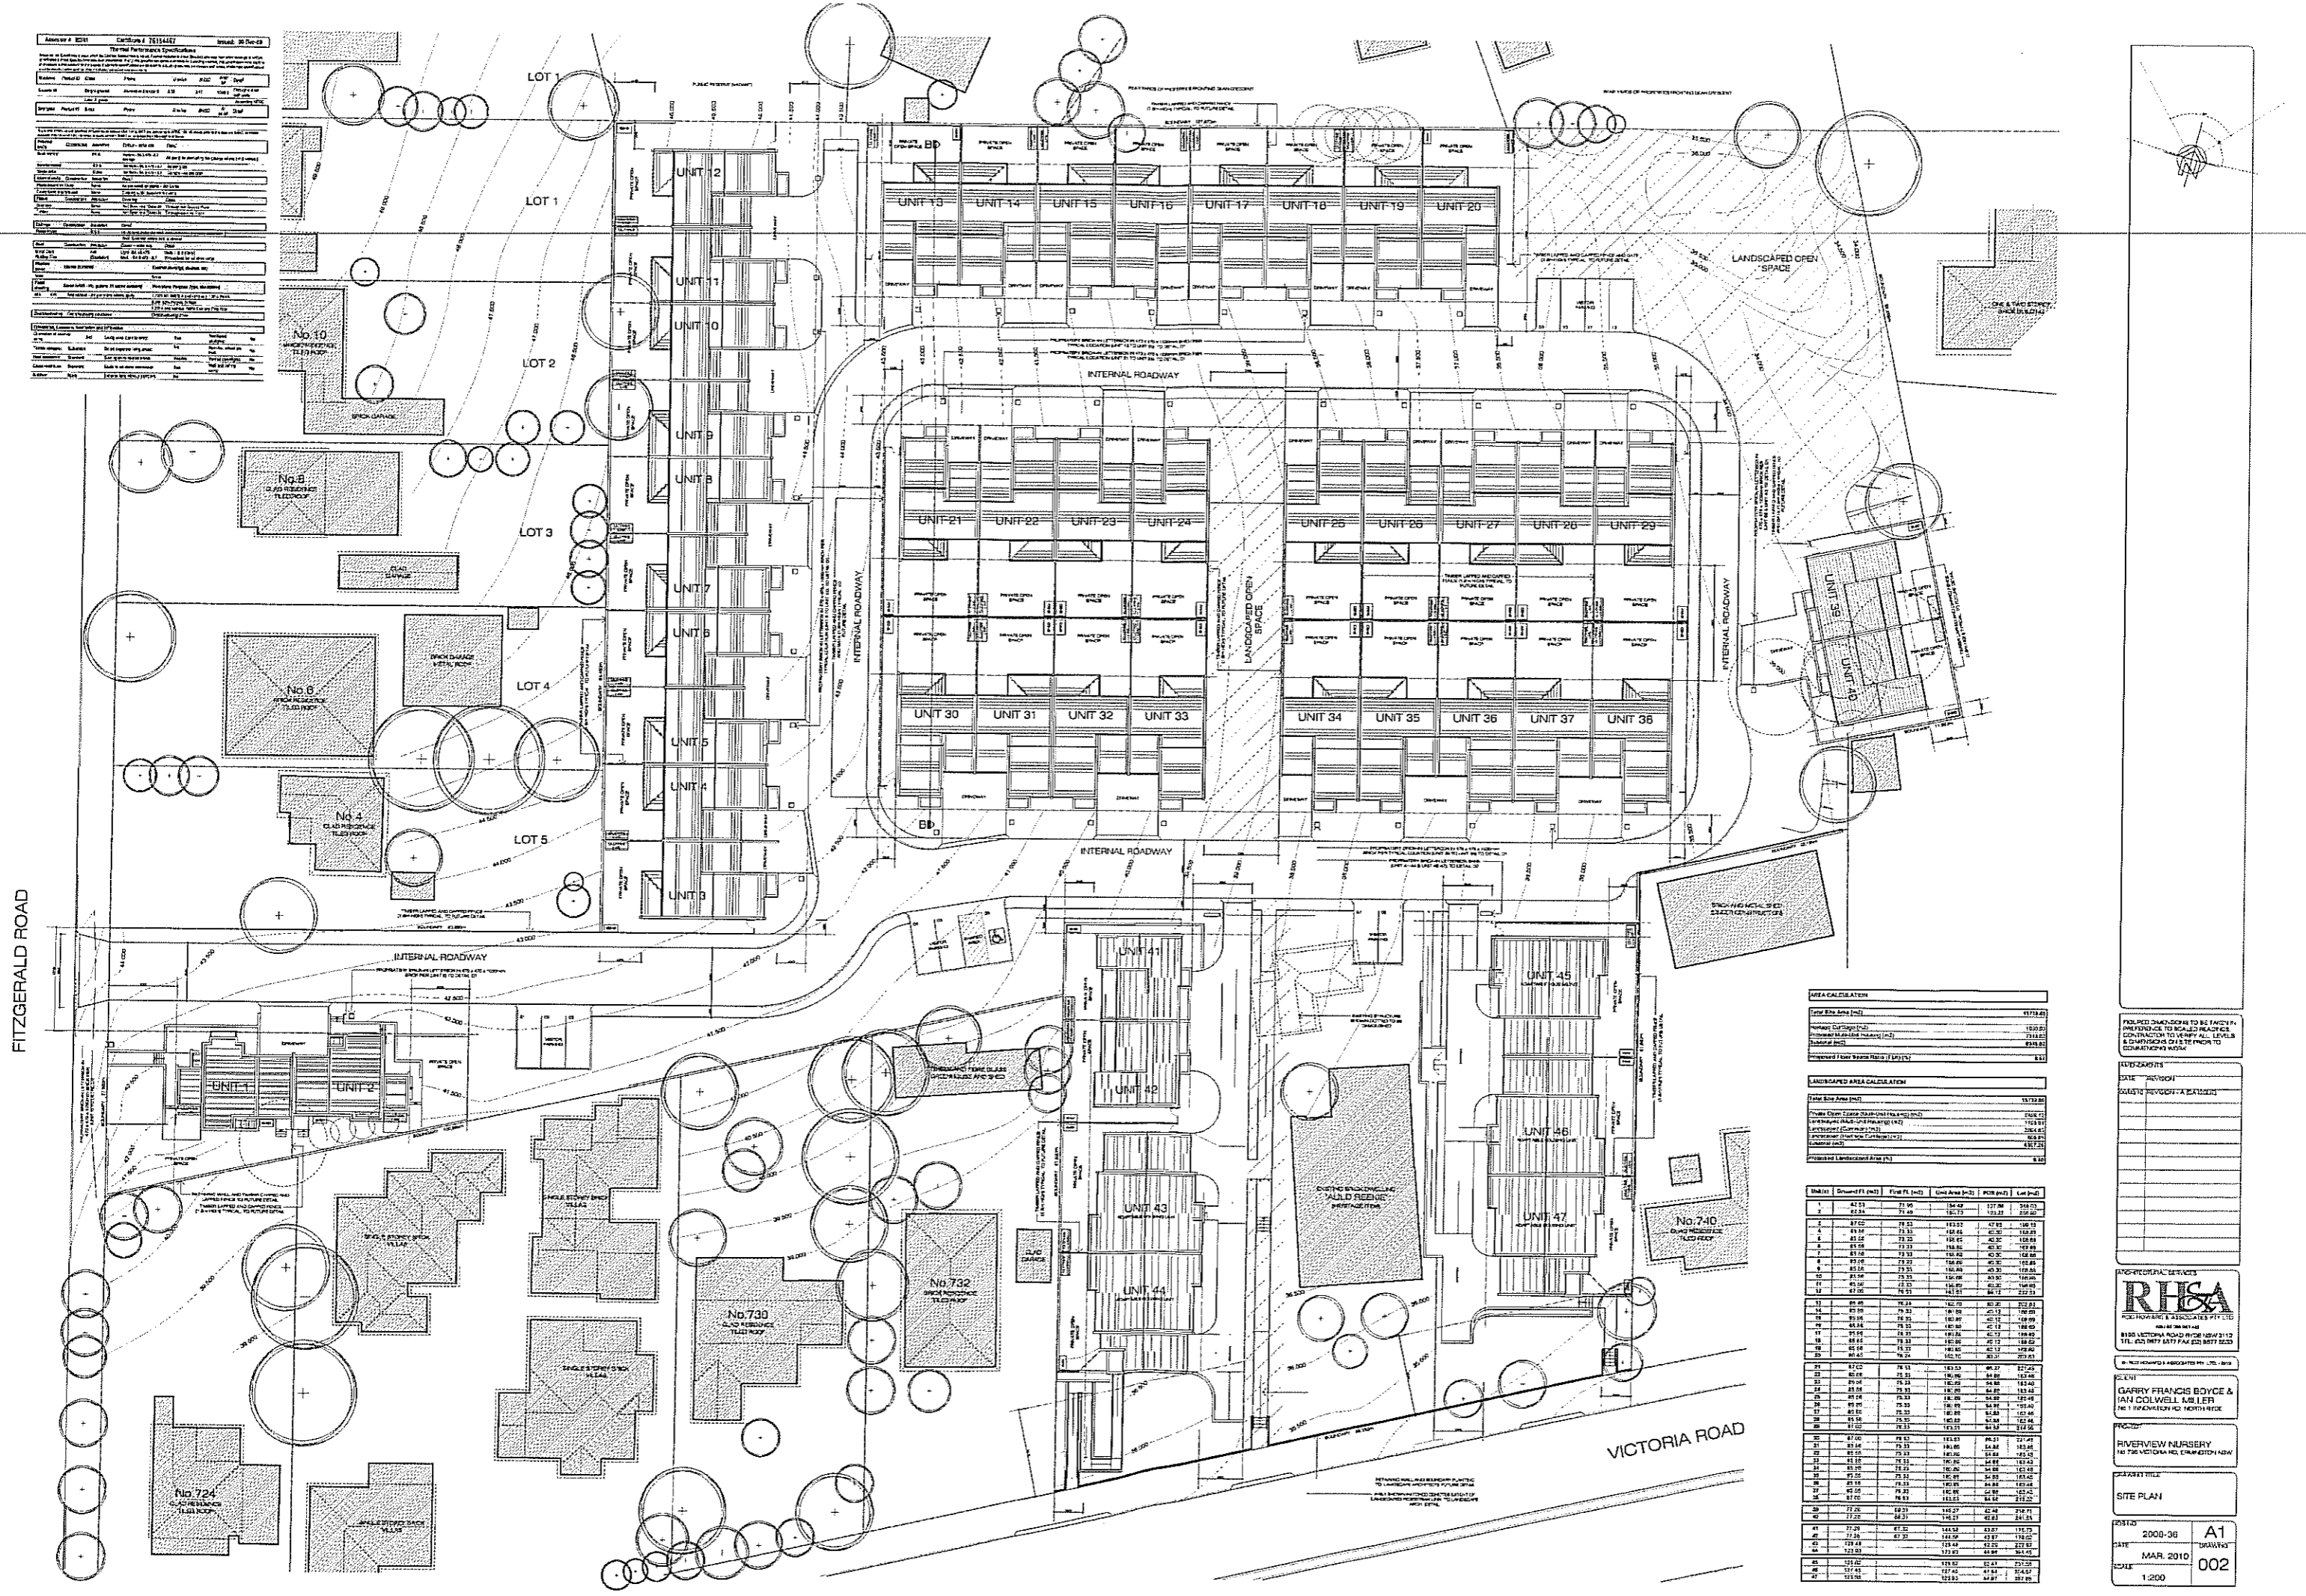

AREA CALCULATION

Total Site Area (m ²)	13712.00



Unit No.	Ground FL (m ²)	Final FL (m ²)	Unit Area (m ²)	POB (m ²)	Lot (m ²)
1	42.53	71.95	184.42	127.88	248.03

NOTES


CLIENT


PROJECT


DATE

MAR 2010

DRAWN

002

SCALE

1:200

PROJECT TITLE

SITE PLAN

DATE

2009-06

SCALE

A1

