



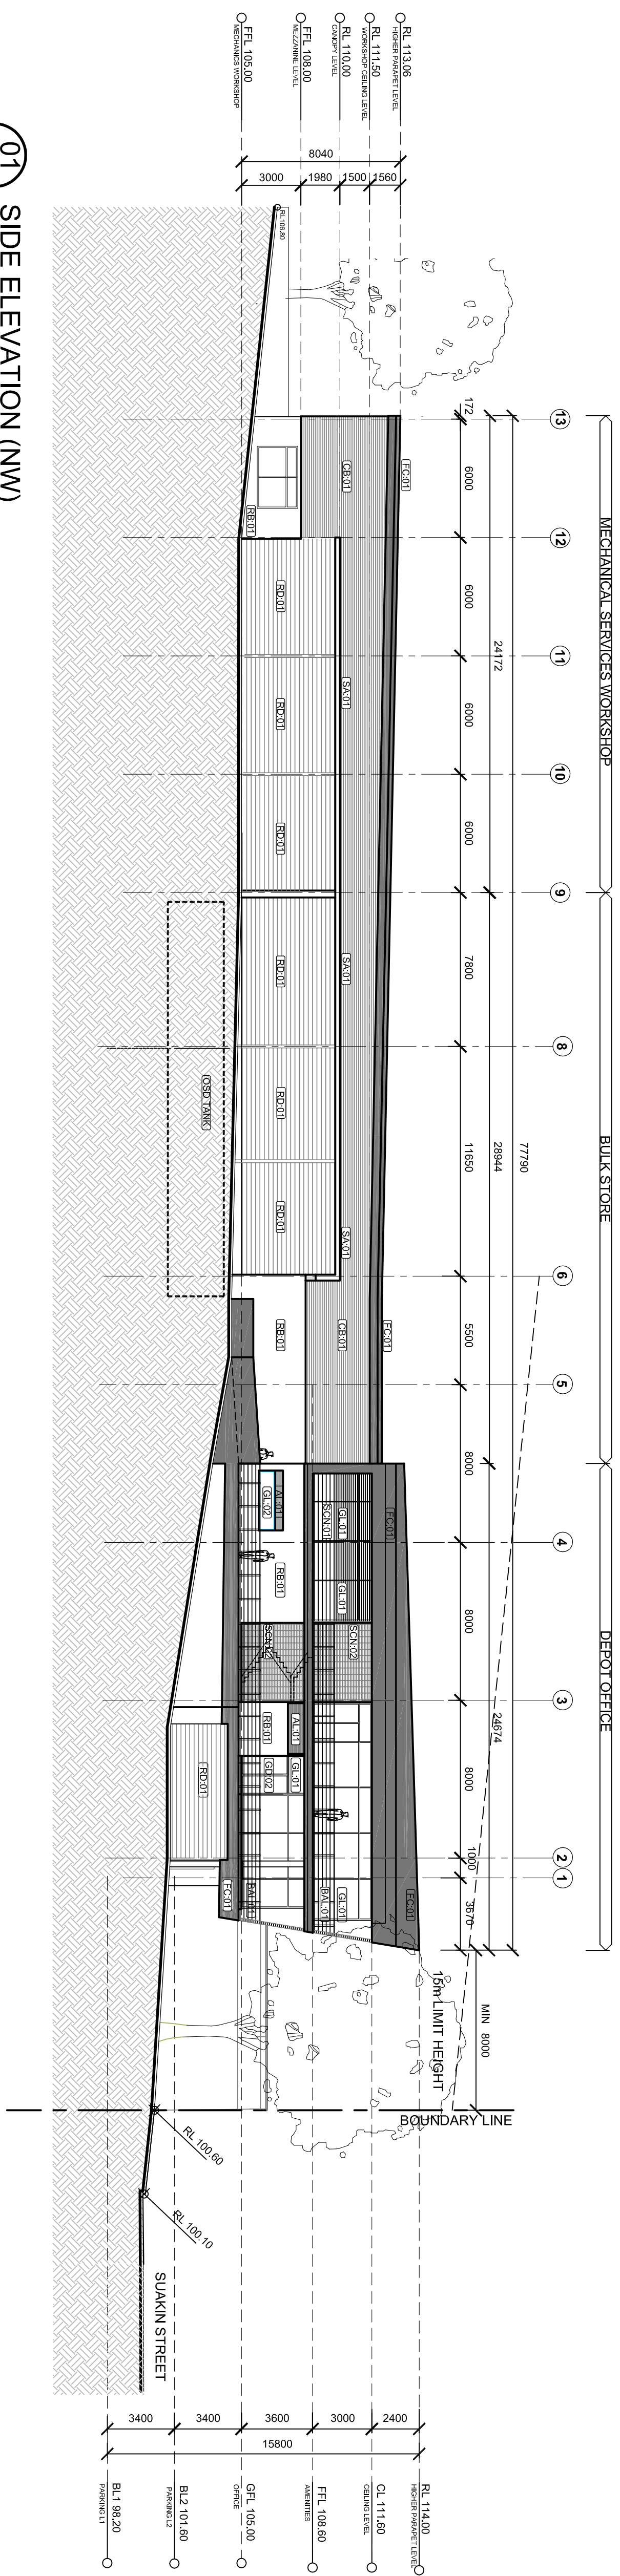

01 SIDE ELEVATION (NW)
1:200
DA-102

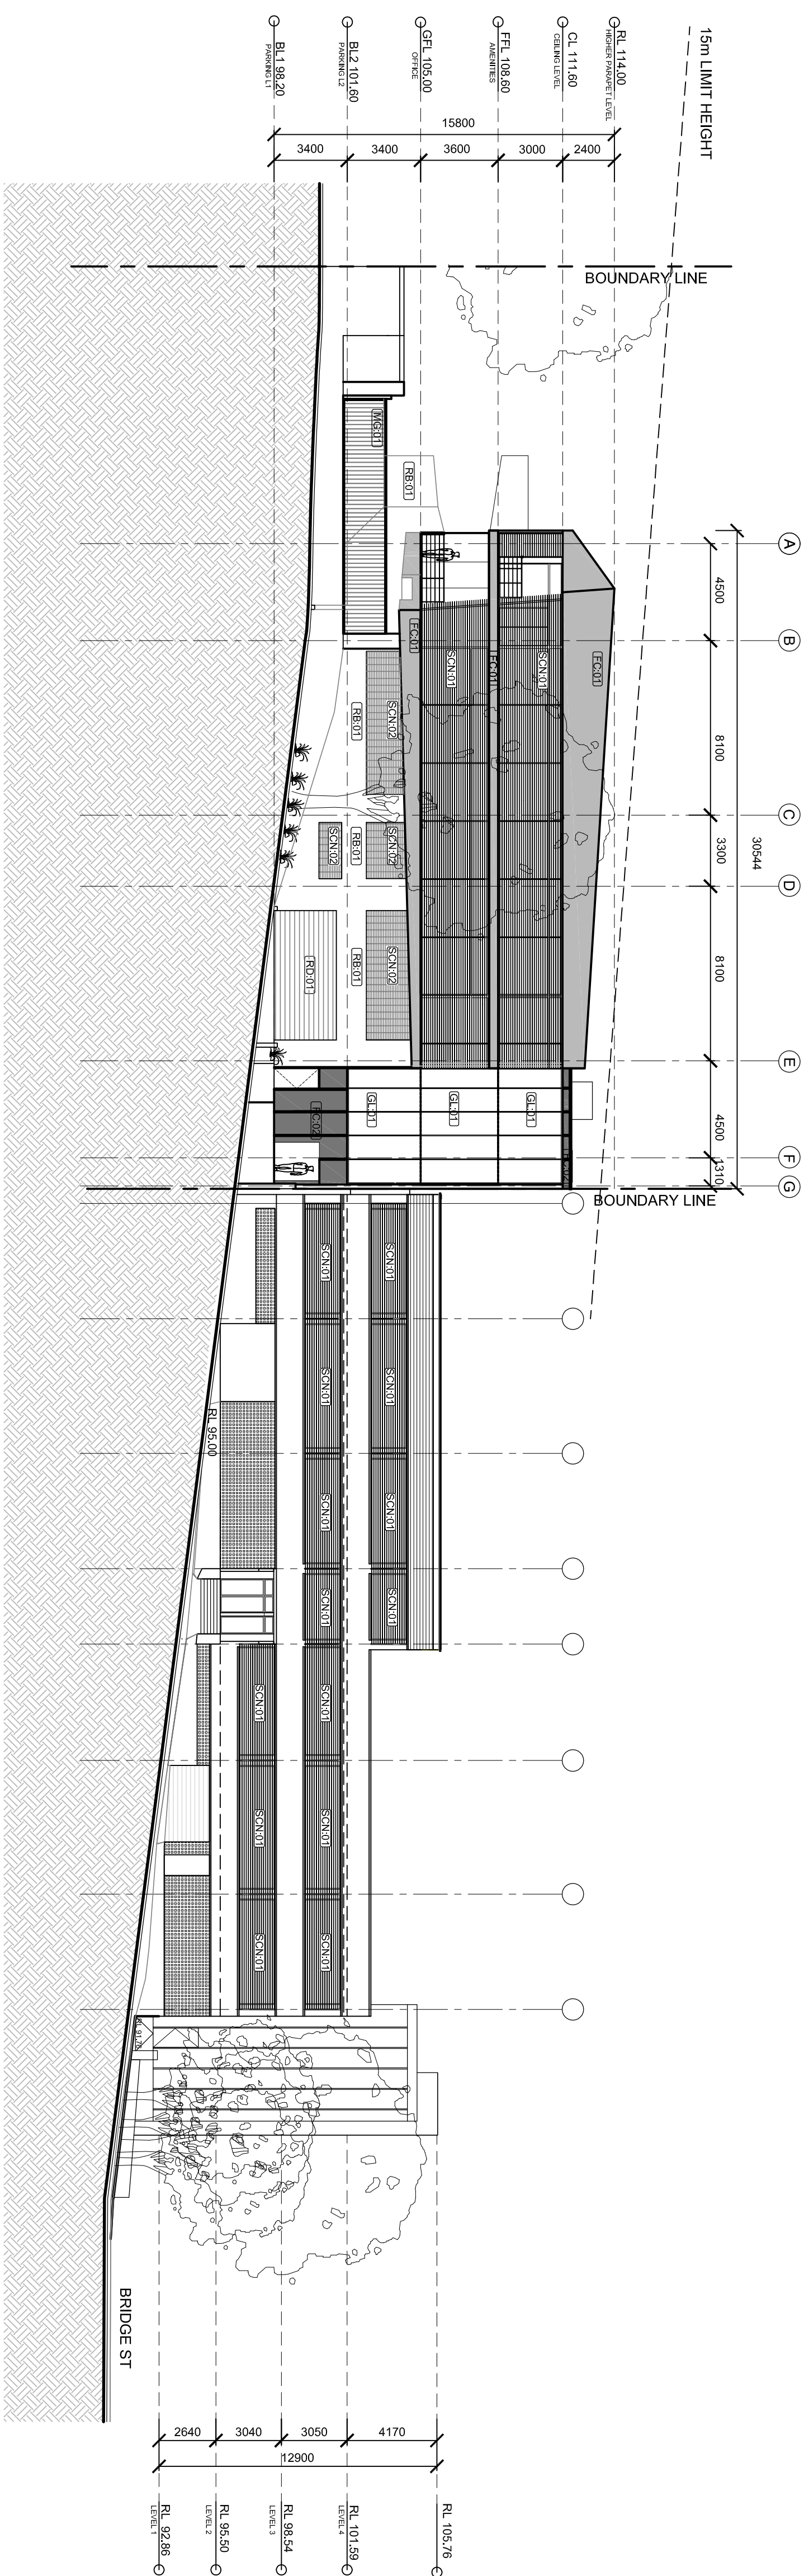

02 SUAKIN STREET ELEVATION (SW)
1:200
DA-102

[illegible]