

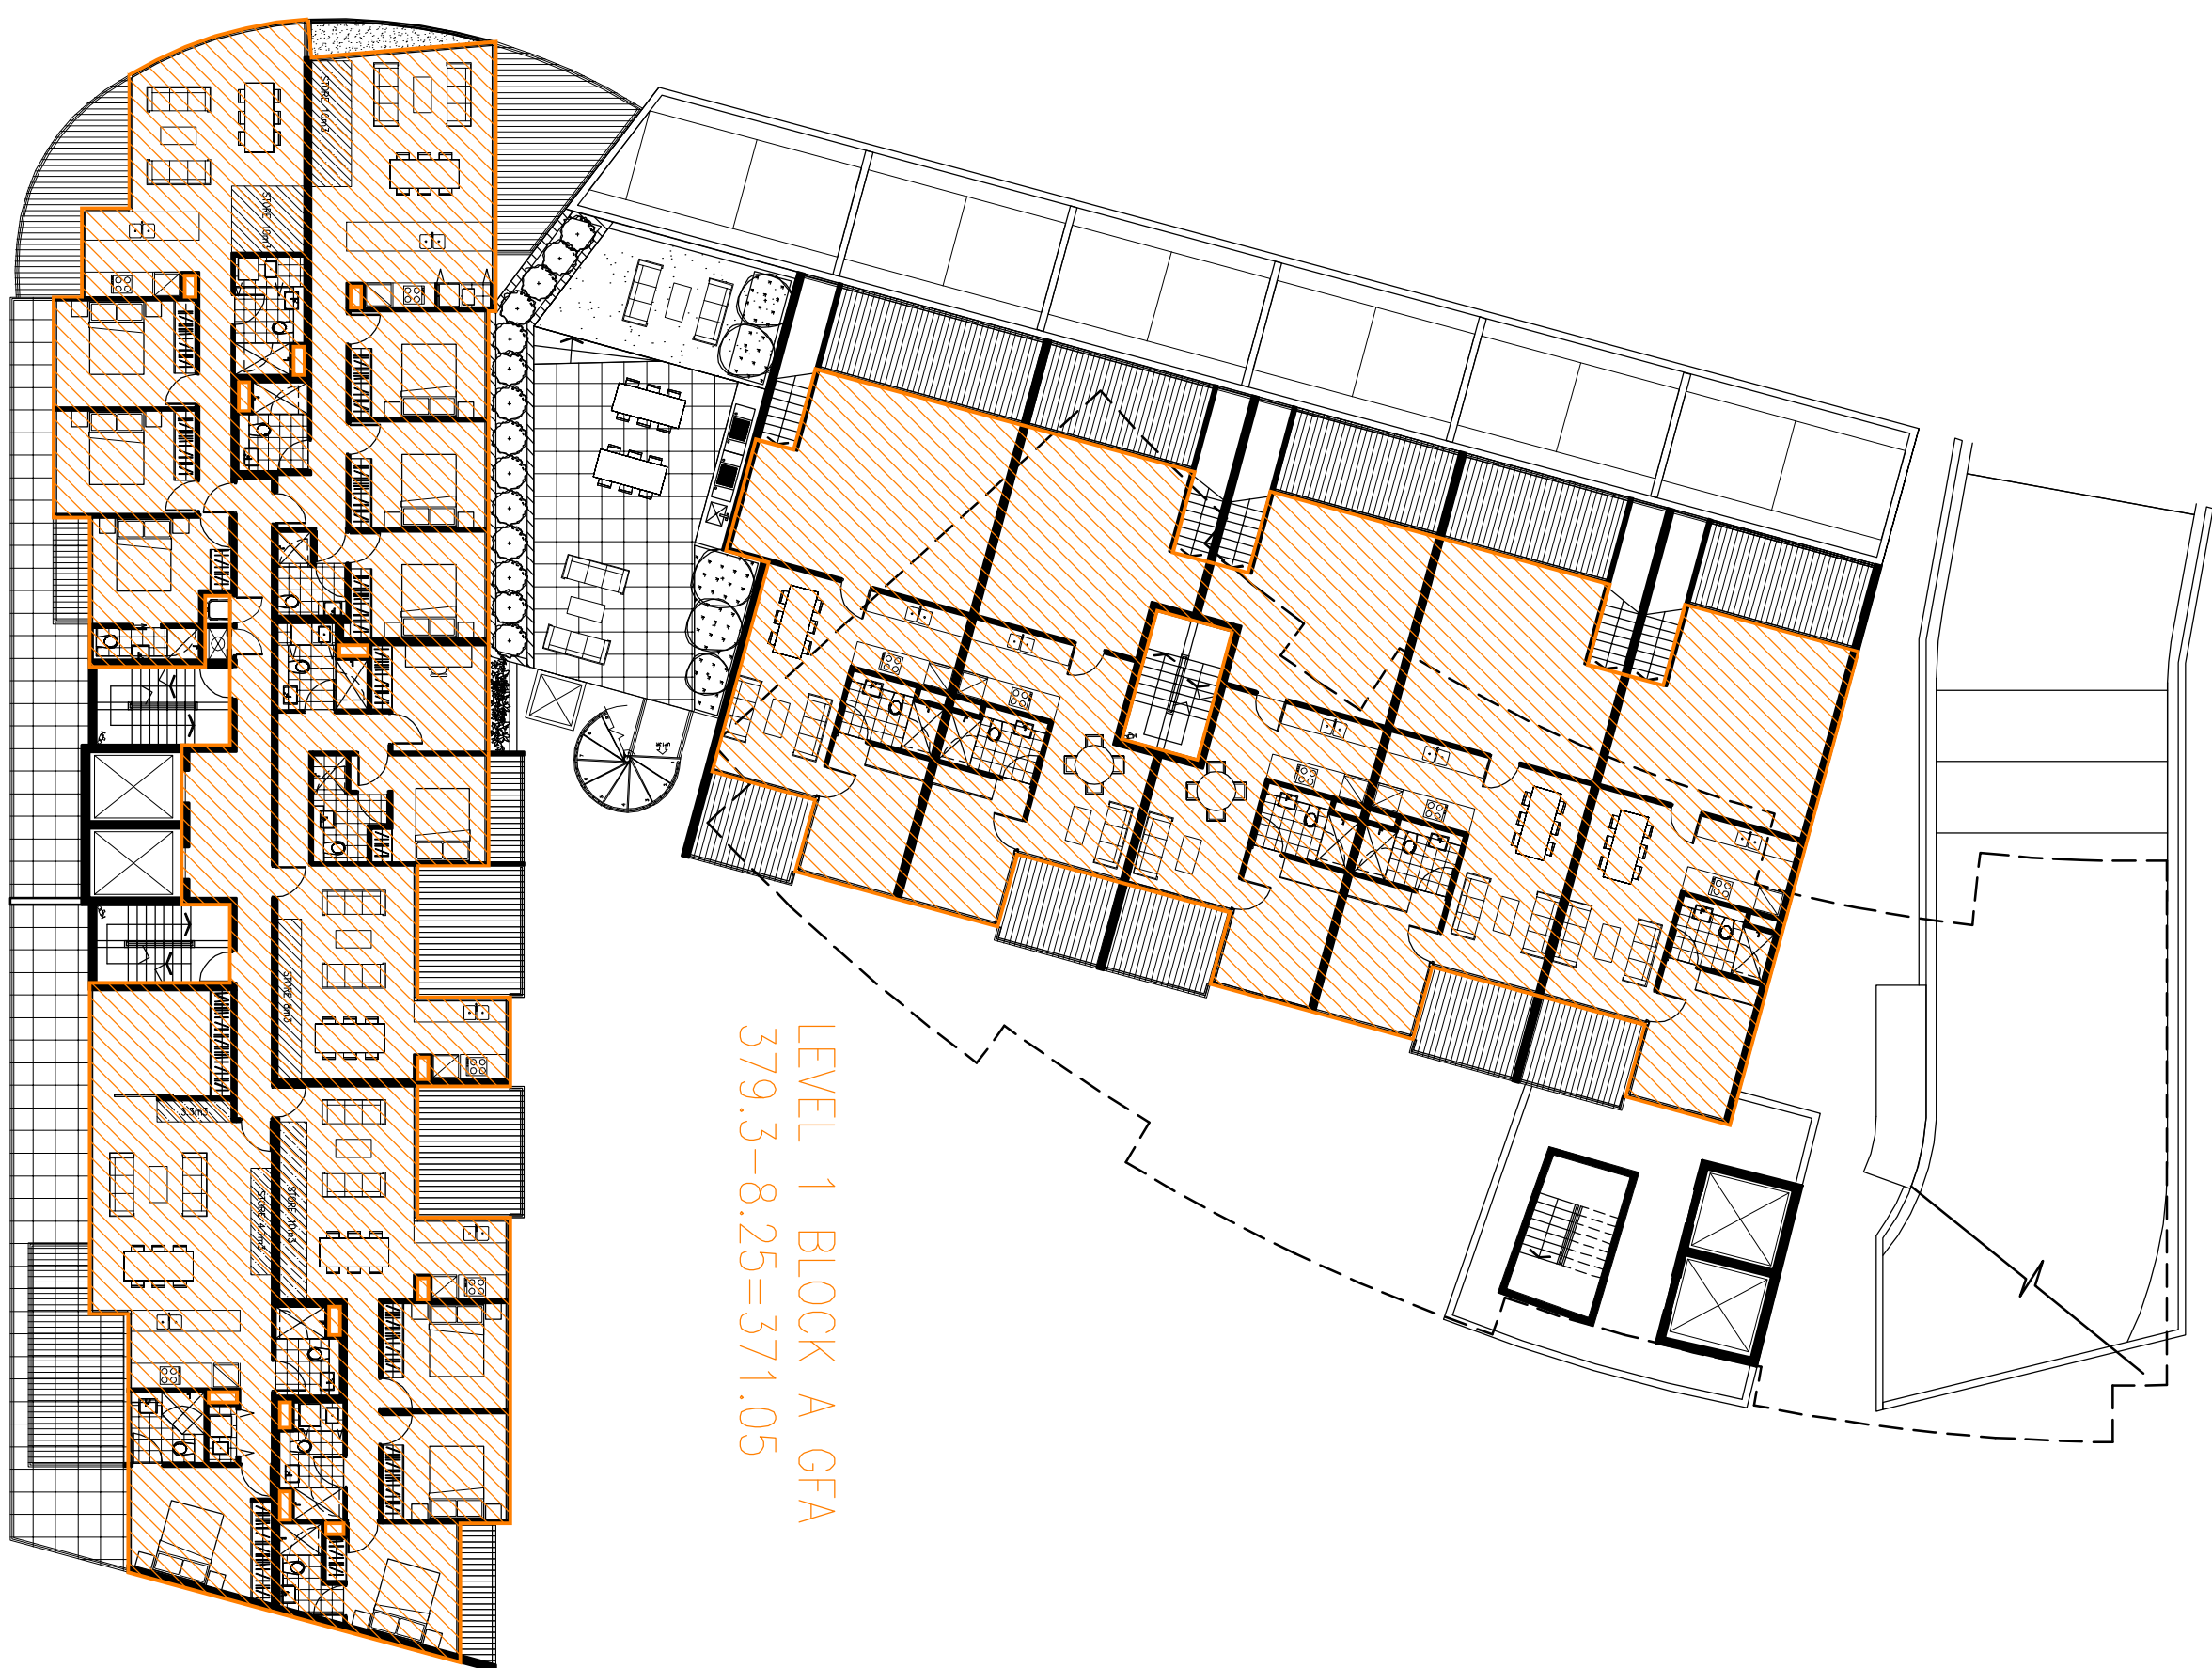
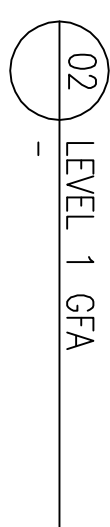


LEVEL 6 RETAIL AND RESI. LOBBY GFA
462.3sqm

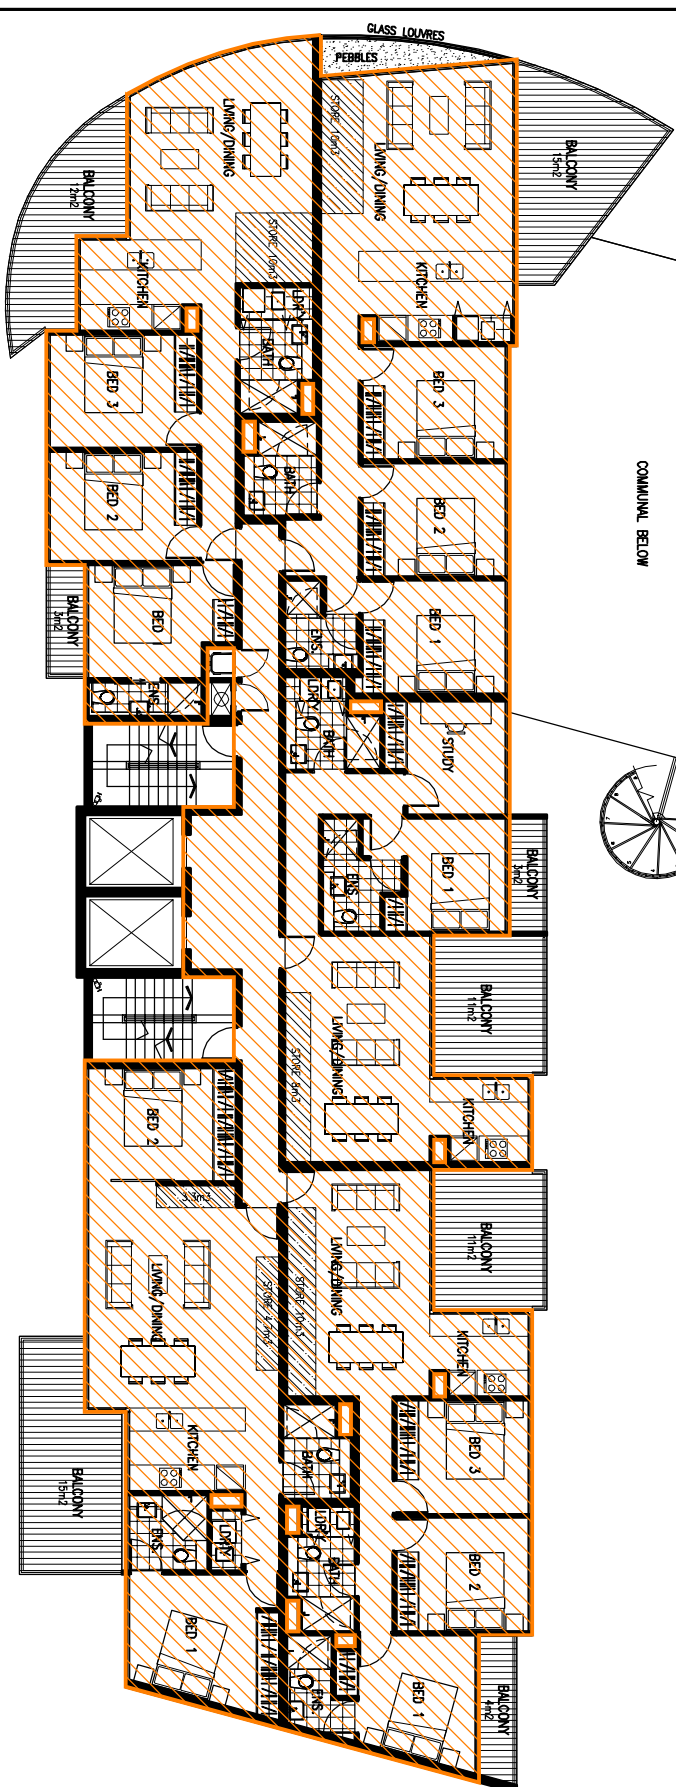

LEVEL 1 BLOCK B GFA
450.4-2.5=447.9

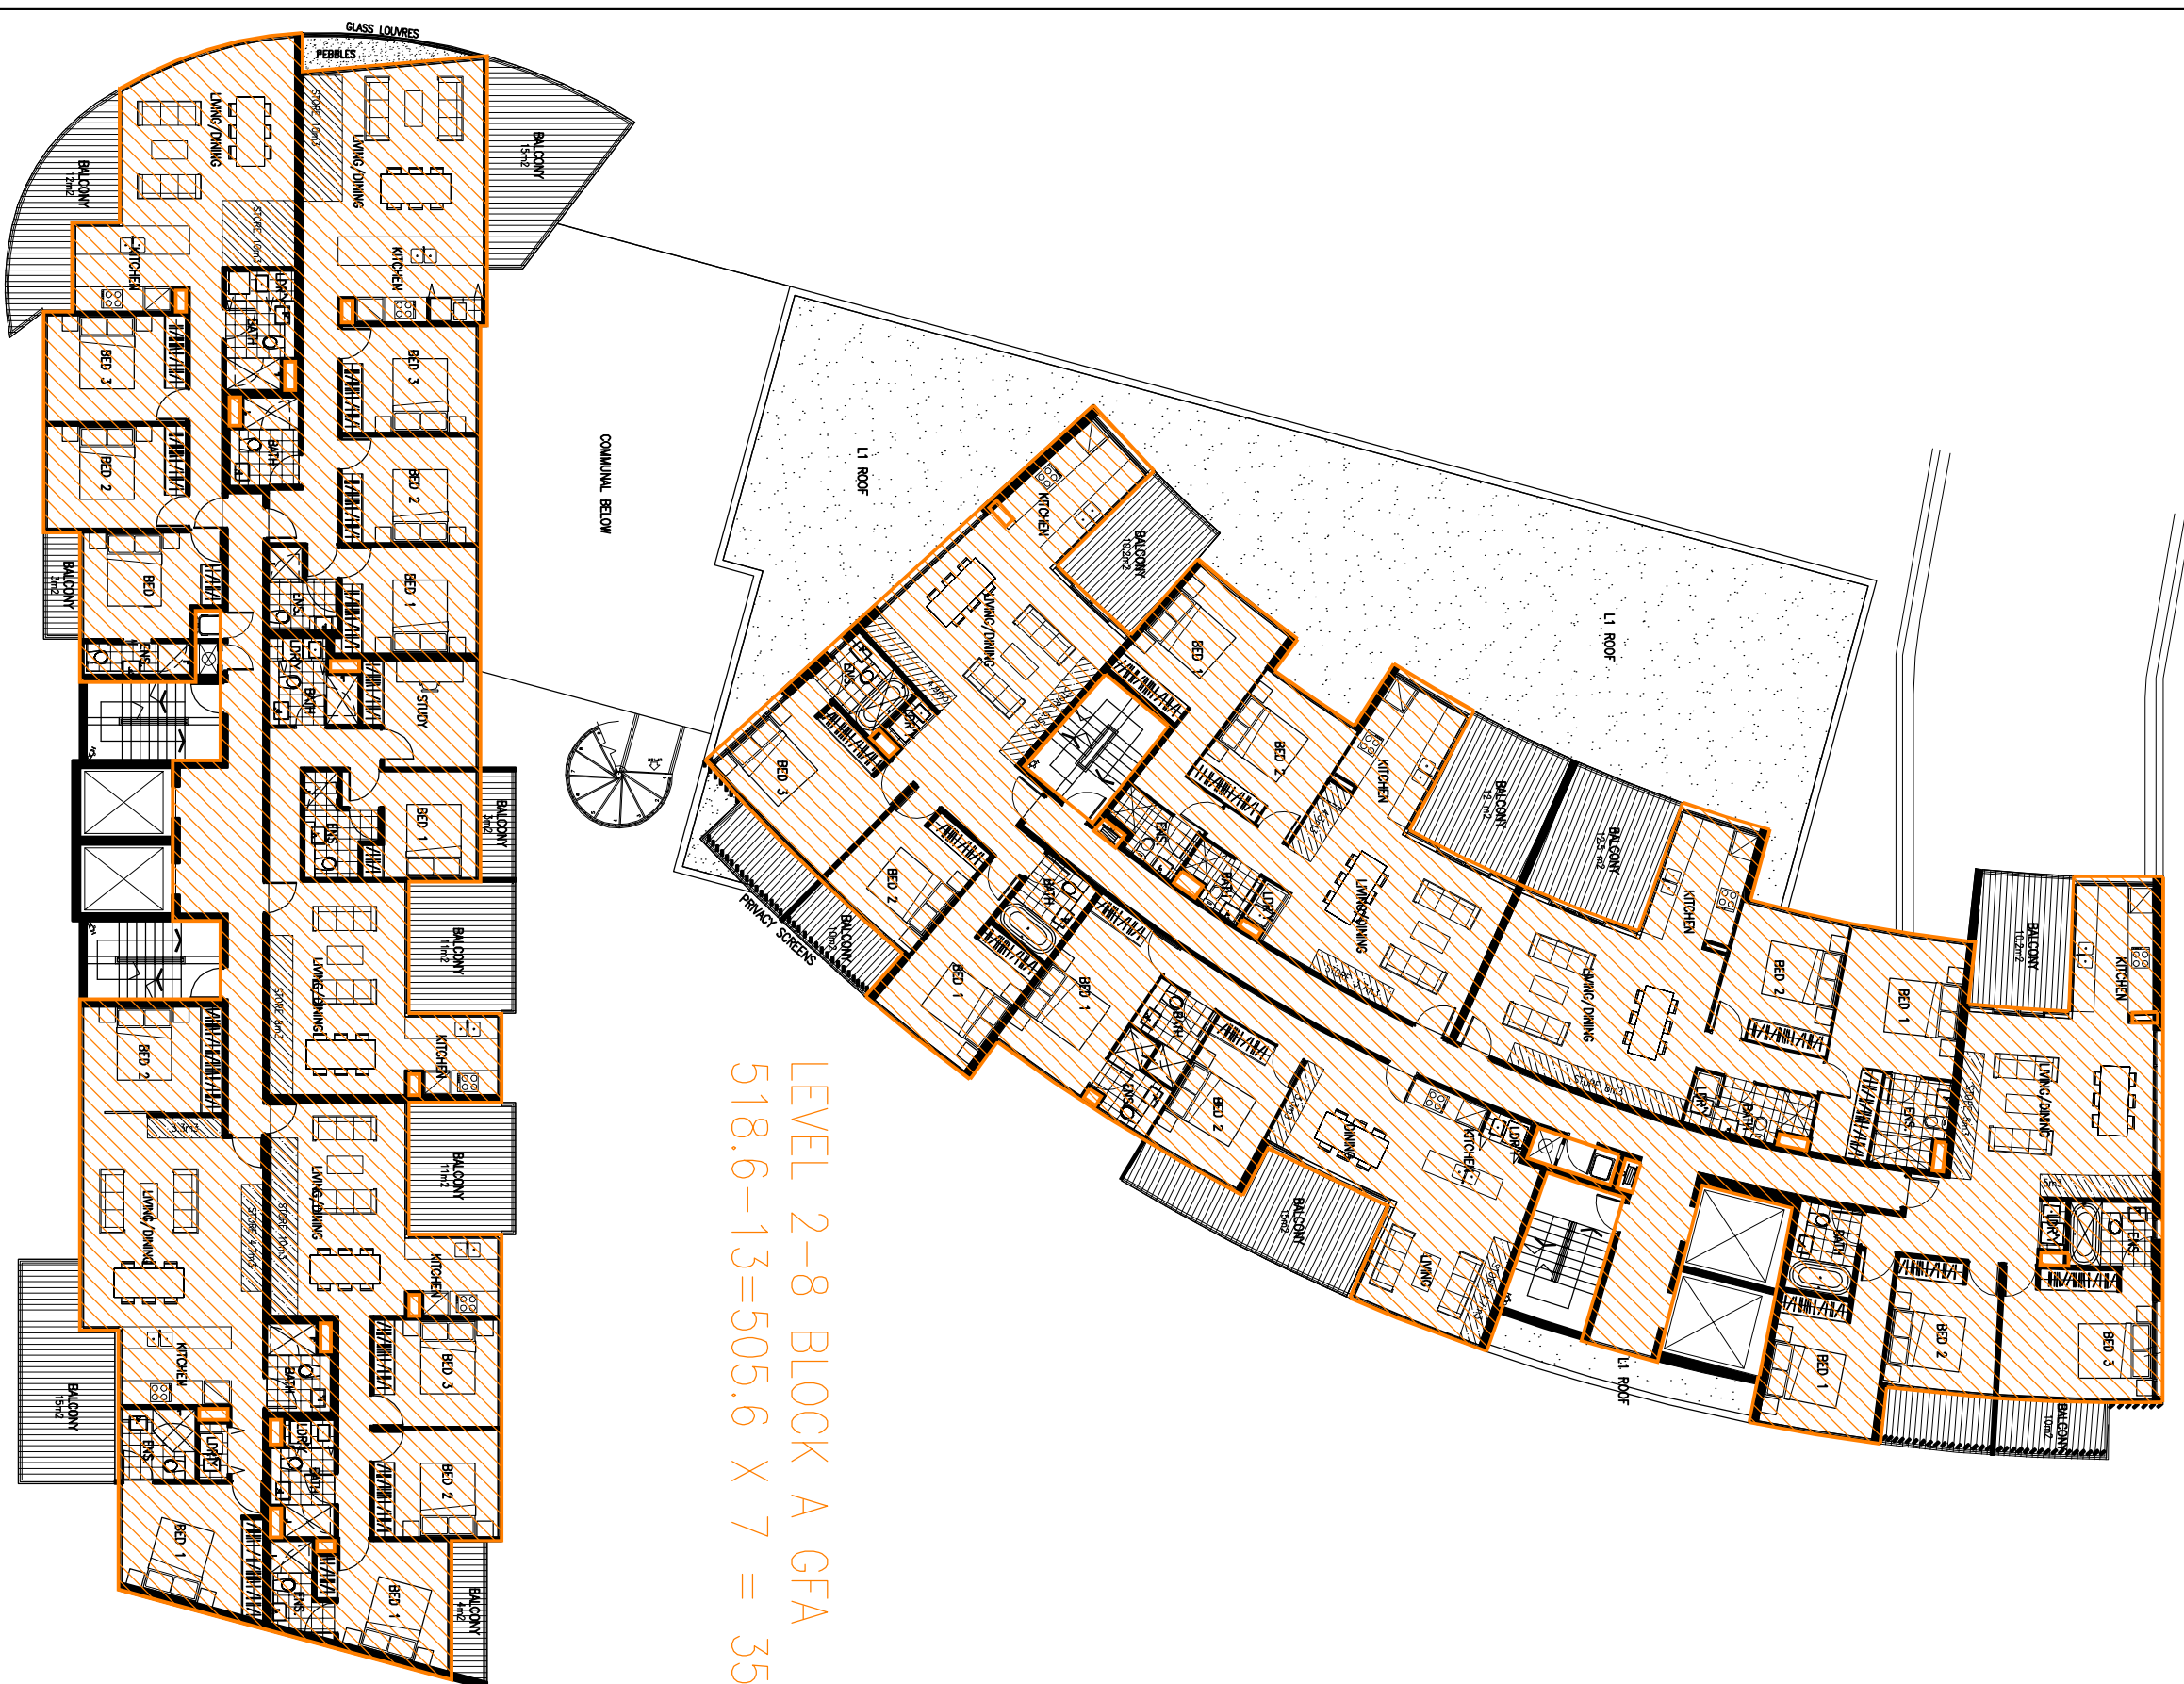

LEVEL 2-8 BLOCK B GFA
450.4-2.5=447.9 X 7 = 3135.3

03 LEVELS 2 TO 8 GFA

FSR CALCULATION DIAGRAM FOR PROPOSED SCHEME

[illegible]