
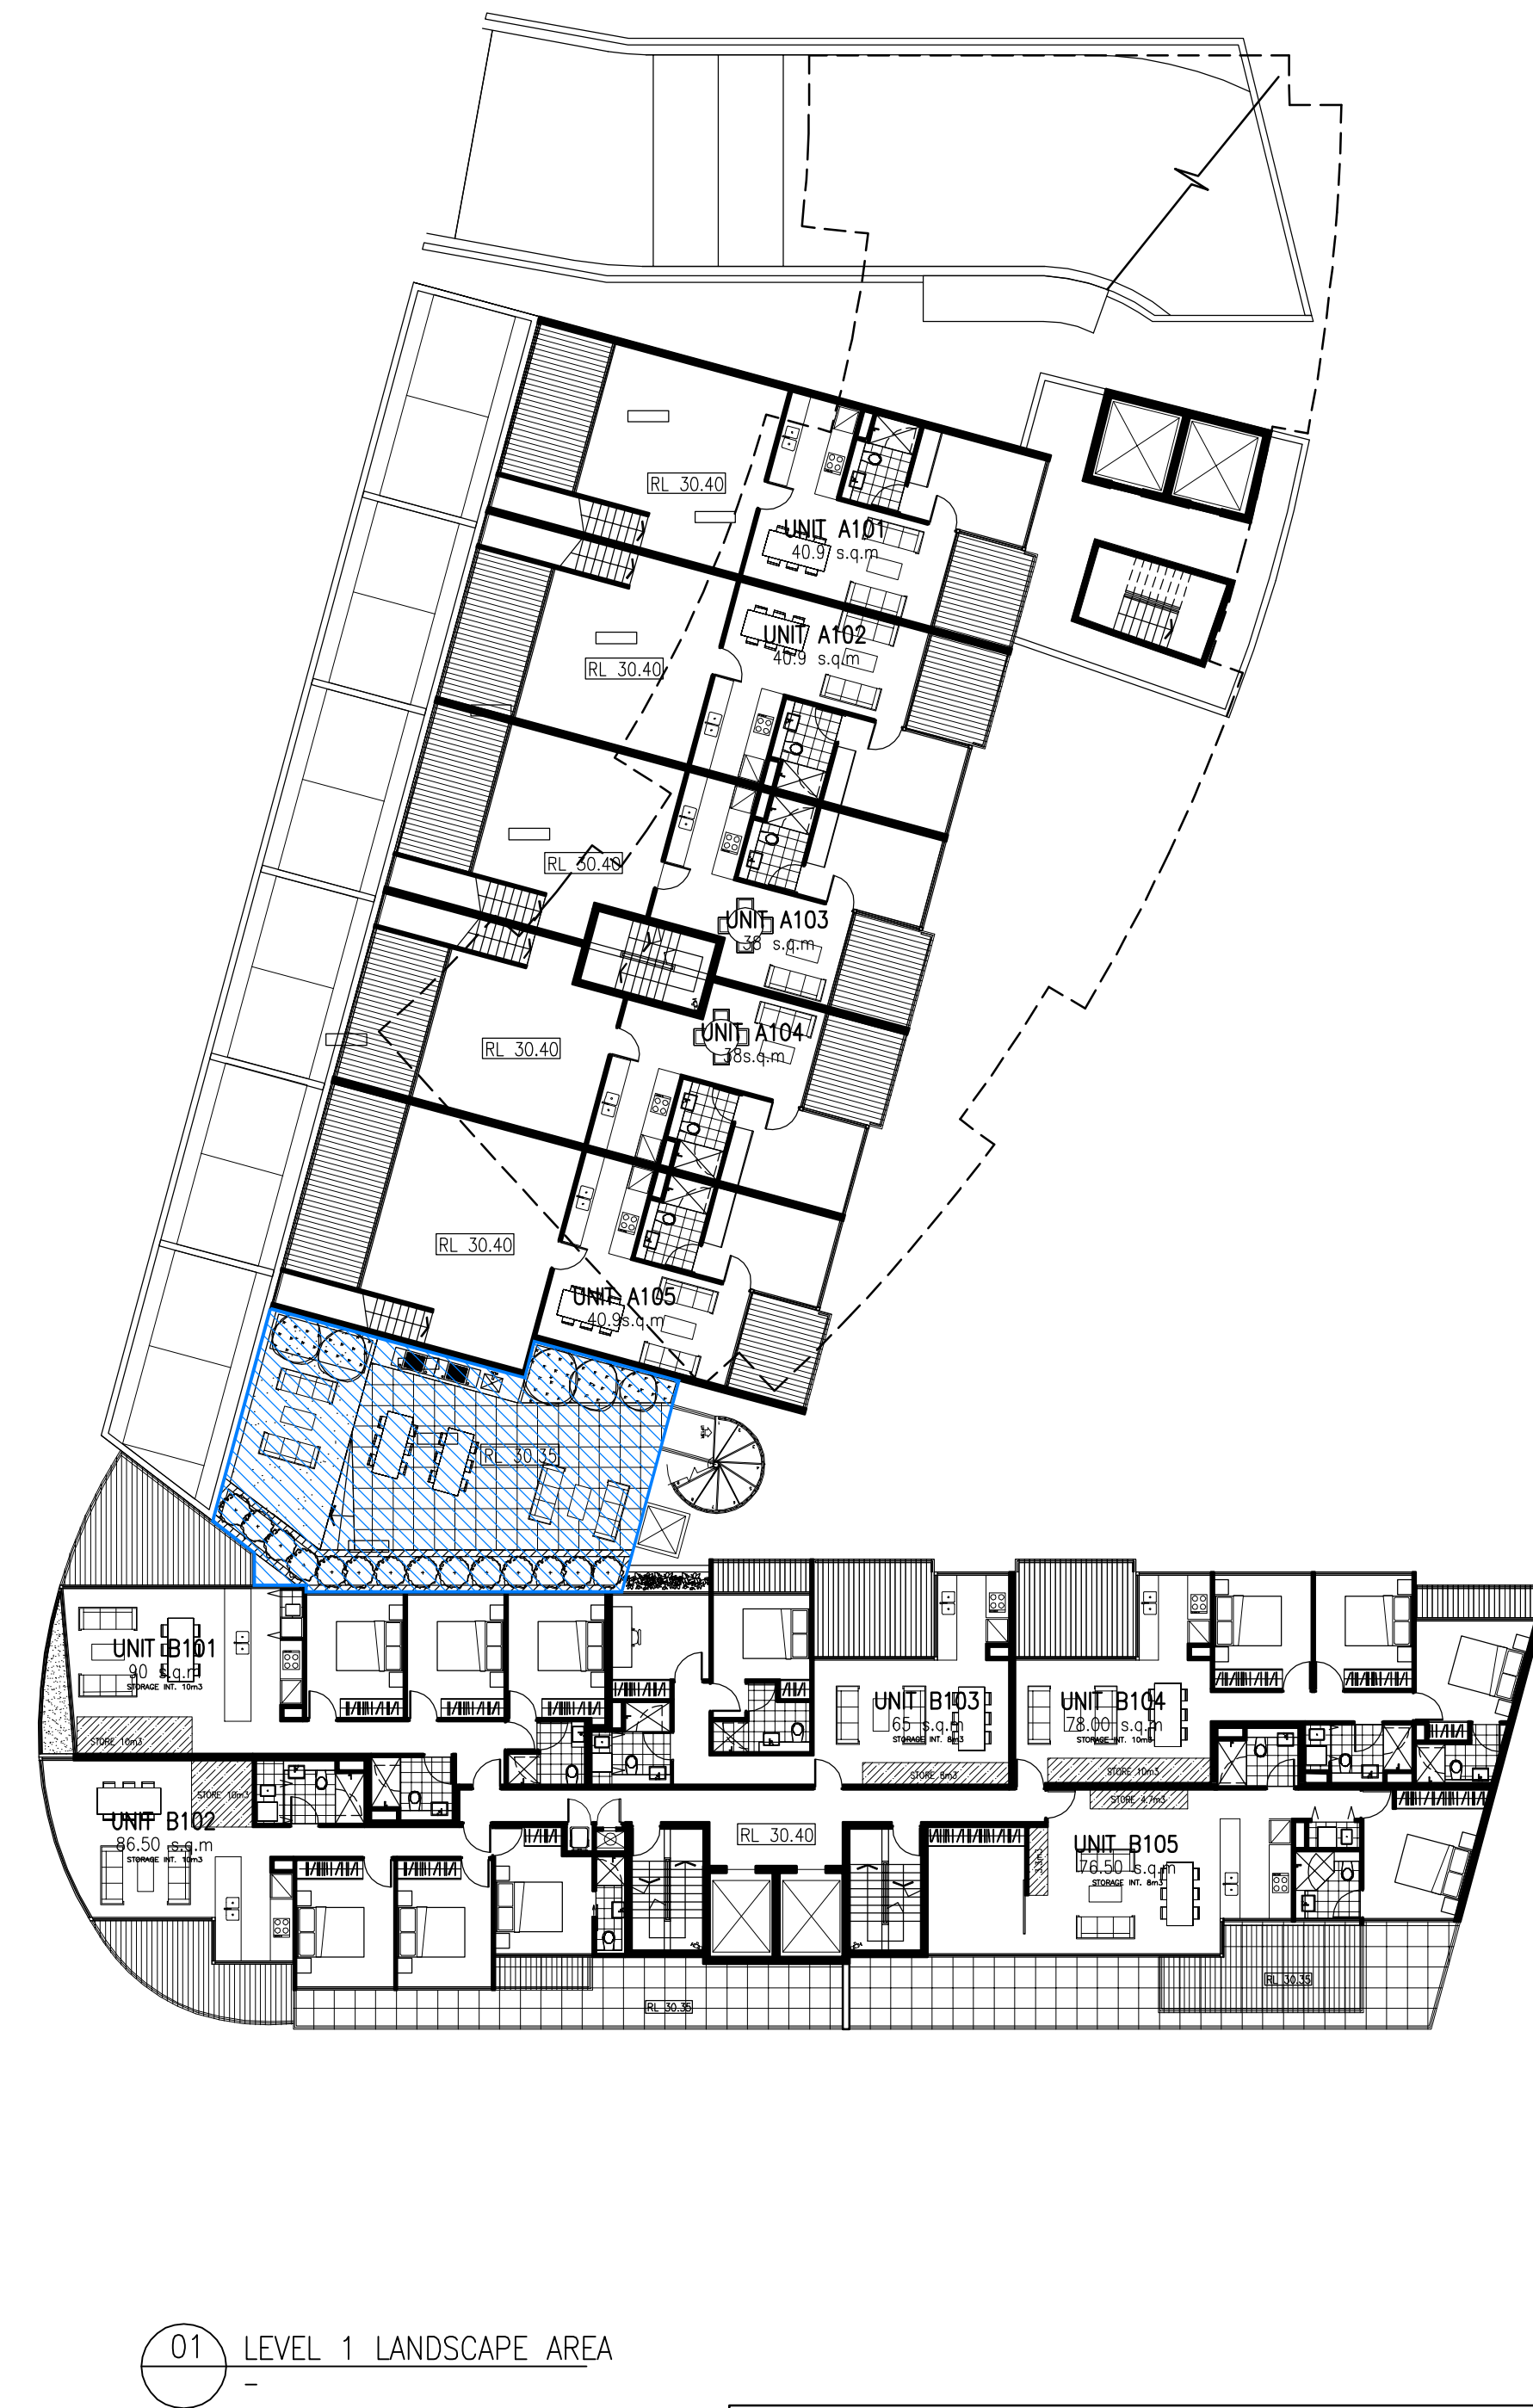


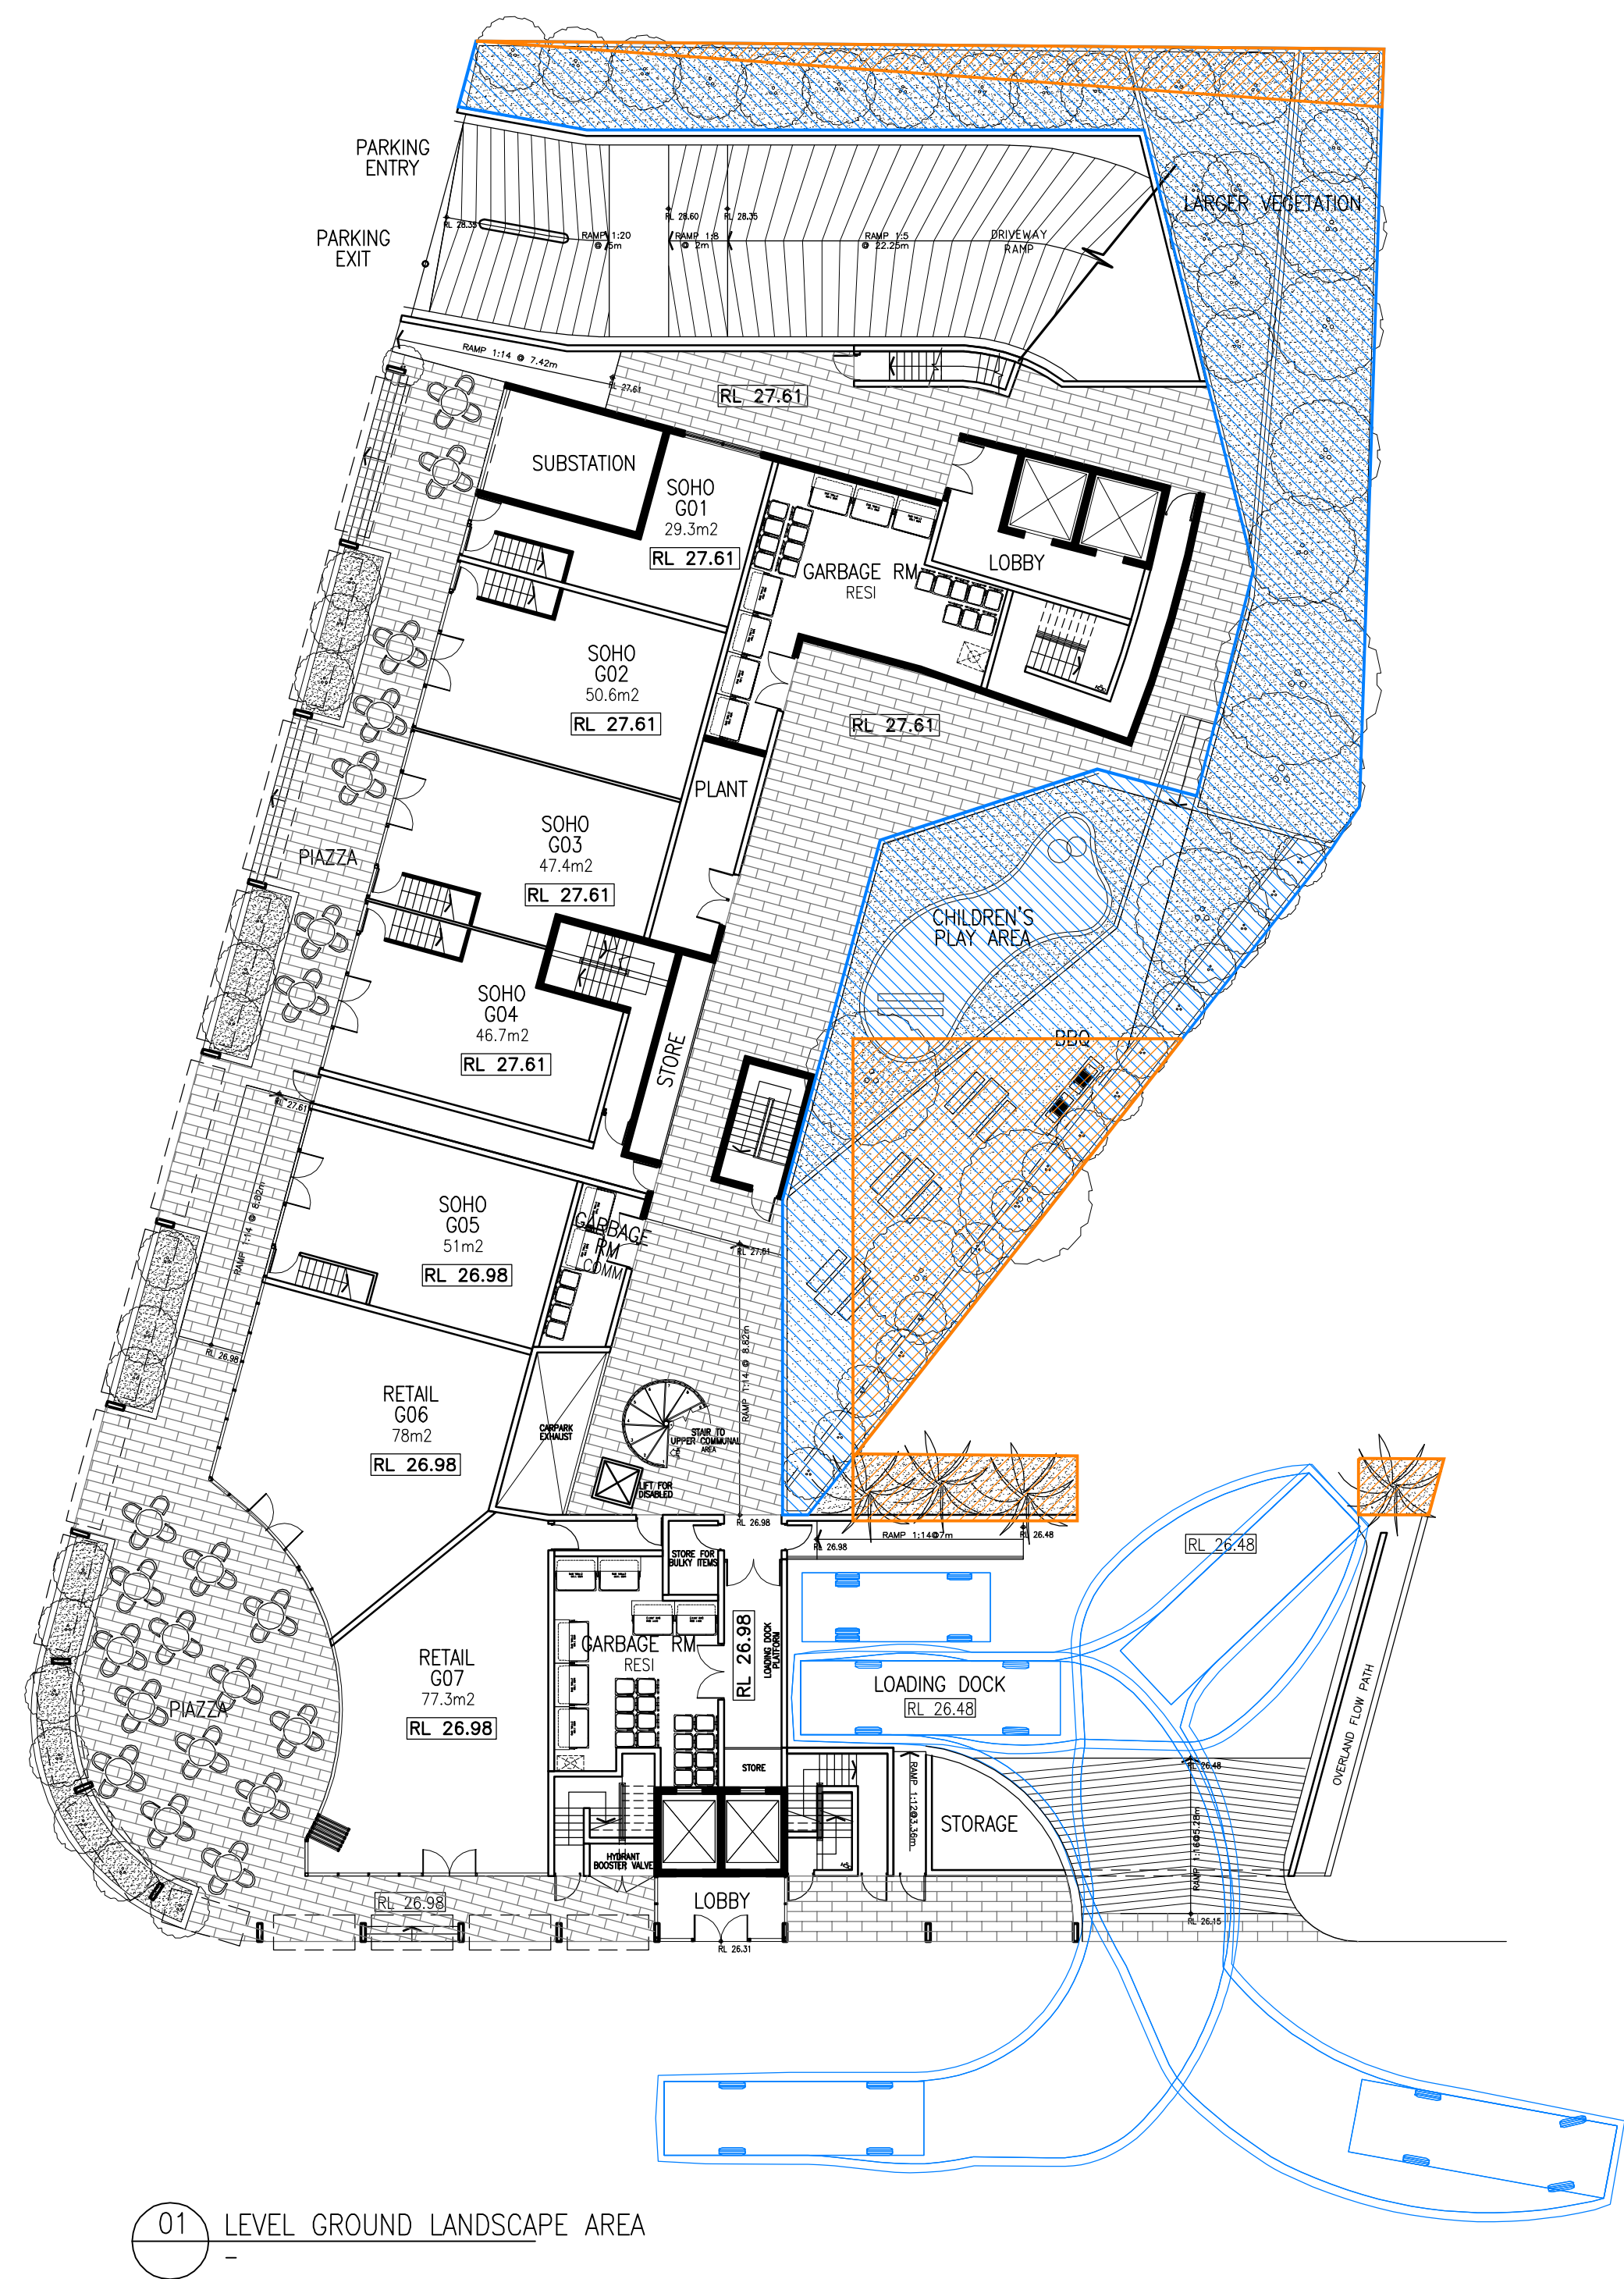

LEVEL GROUND	
DEEP SOIL AREA	131.5sqm
COMMUNAL SPACE/GARDEN	440.8sqm
LEVEL 1	
COMMUNAL SPACE/GARDEN	94.8sqm

[illegible]