
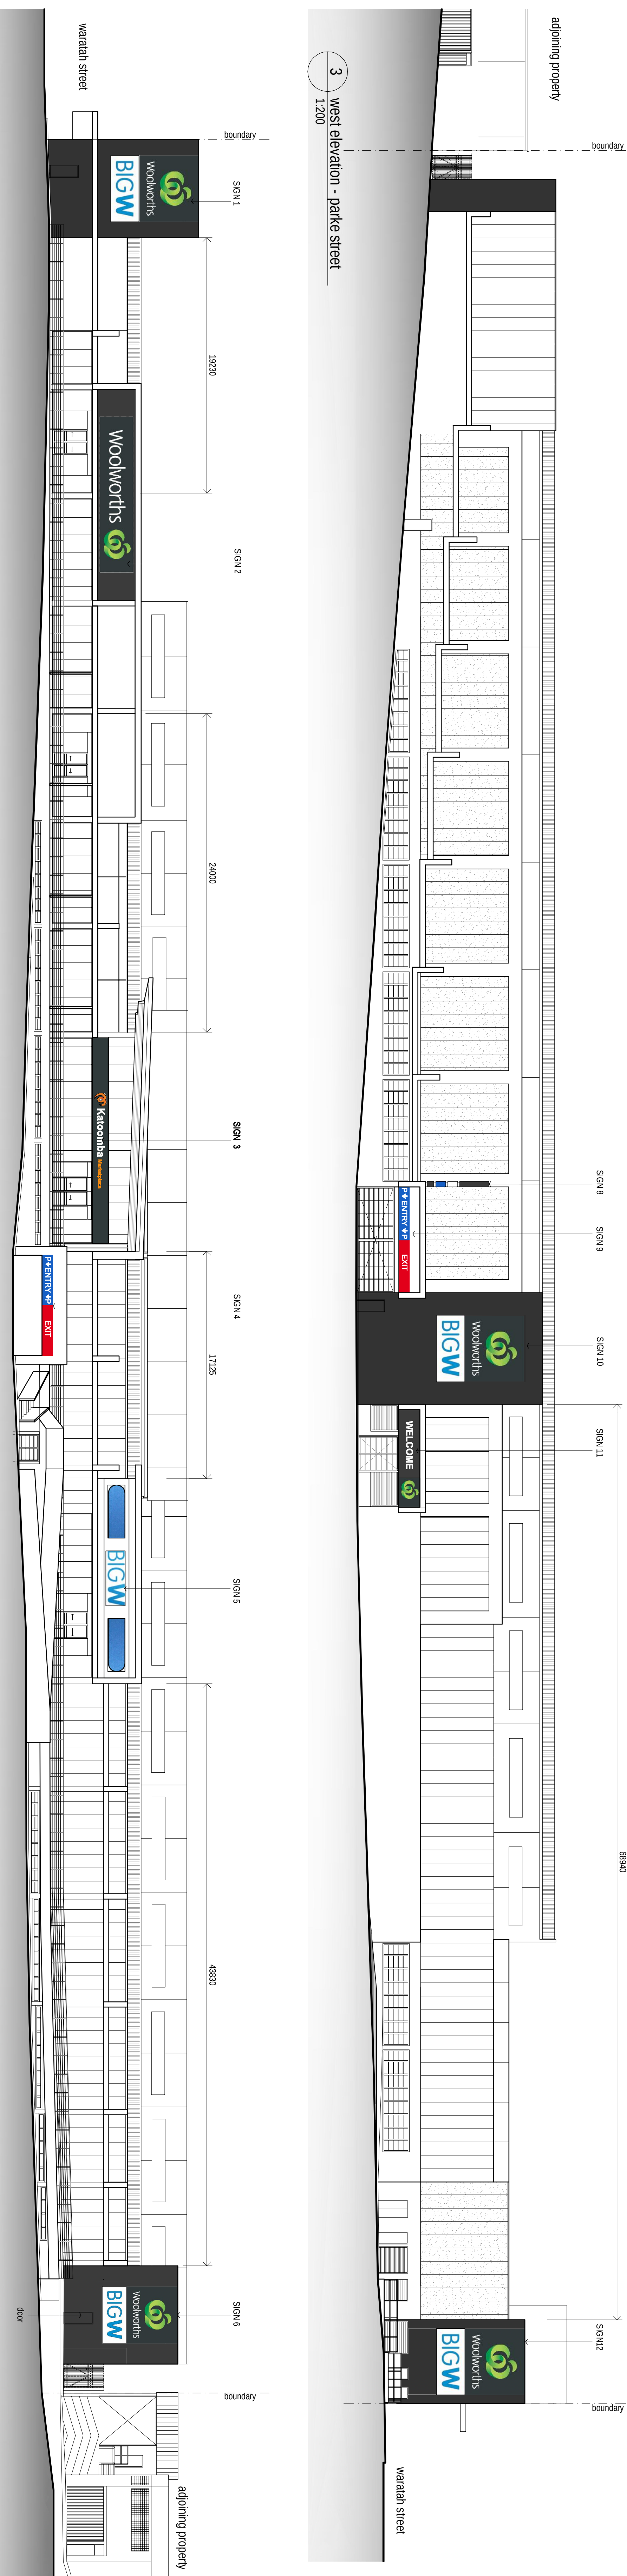


	issue details	by	date
A	ISSUE FOR REVIEW	RR	22 JULY 2010
B	ADDITIONAL SIGN - SINGAGE 16	RR	22 JULY 2010
C	SIGNAGES REVISED	DS	06 AUG 2010
D	ENTRY SIGNAGES REVISED	DS	06 AUG 2010
E	SIGNAGES UPDATED	DS	01 DEC 2010
F	SIGNAGES IMPROVED	PC	25 JULY 2011
G	ENTRY SIGNAGE CHANGED	PC	21 JULY 2011
H	PARKING SIGNAGE CHANGED	PC	01 AUG 2011
J	AMENDED SIGN ON WEST ELEVATION	PC	08 AUG 2011
K	REMOVED SIGN FOR REVIEW	PC	11 AUG 2011
L	AMENDED PARKING	PC	12 AUG 2011
M	REVIEWED SIGN 7 / 17 TO	PC	11 AUG 2011
N	SIGN 7 REMOVED	DS	02 SEP 2011

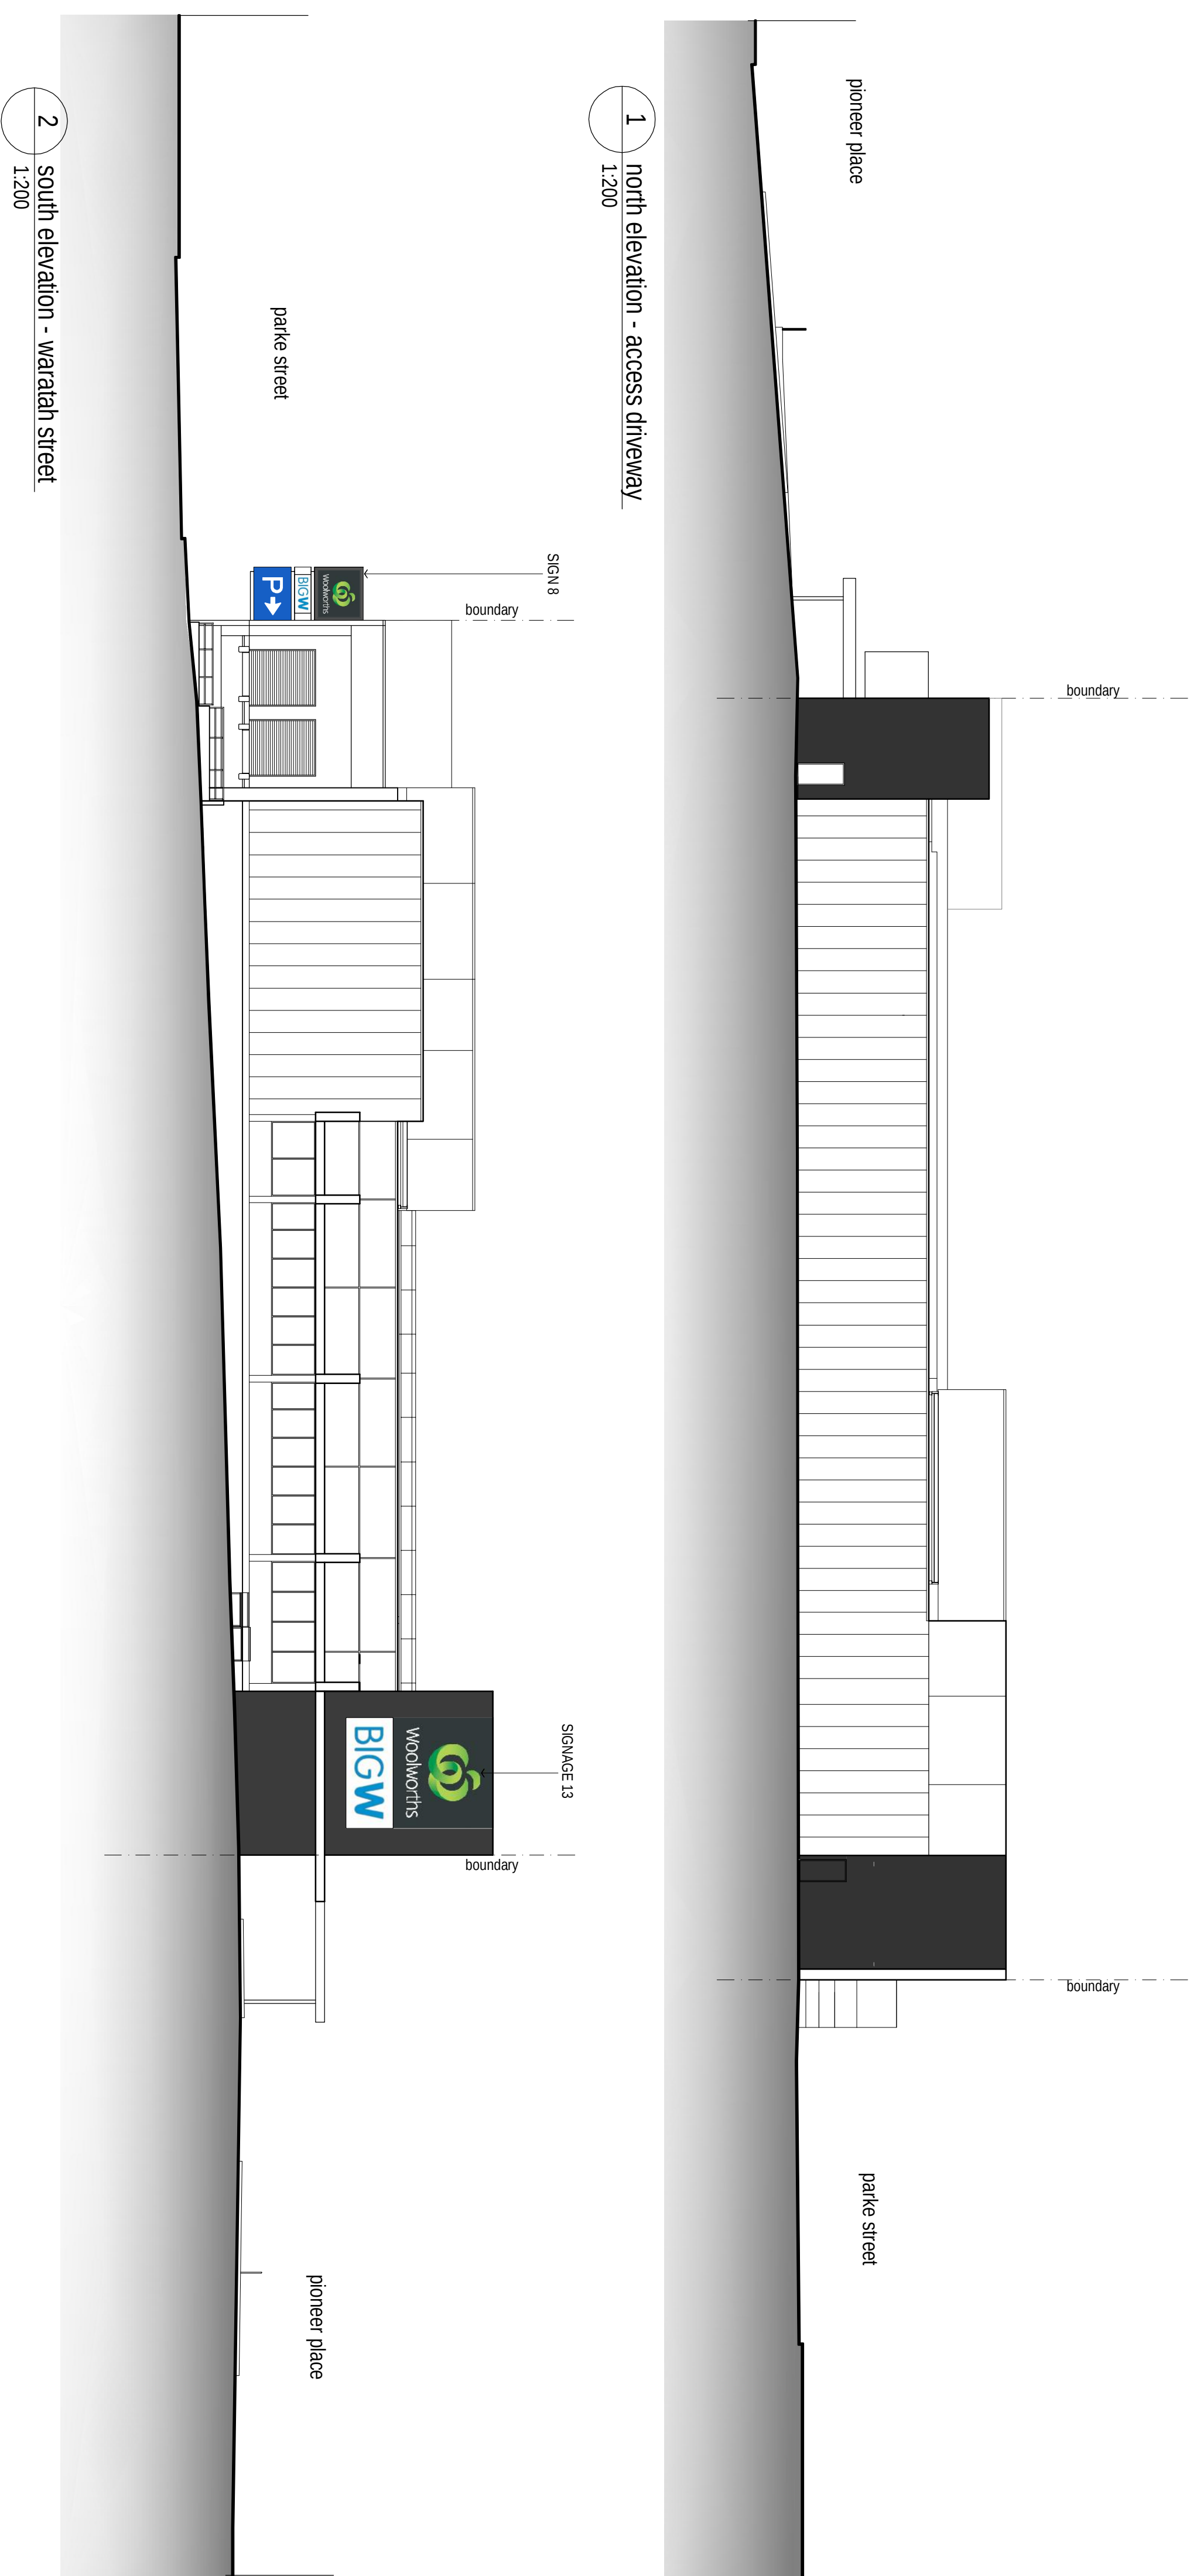

**SCHEDULE OF PROPOSED BUILDING SIGNAGE
RETAIL REDEVELOPMENT
CORNER PARKE + WARATAH STREETS
KATOOMBA, NSW
FOR FABCOT PTY. LIMITED
06063 DA3.16N**