


ROSDALE ROAD
PRIMARY ROAD FRONTAGE

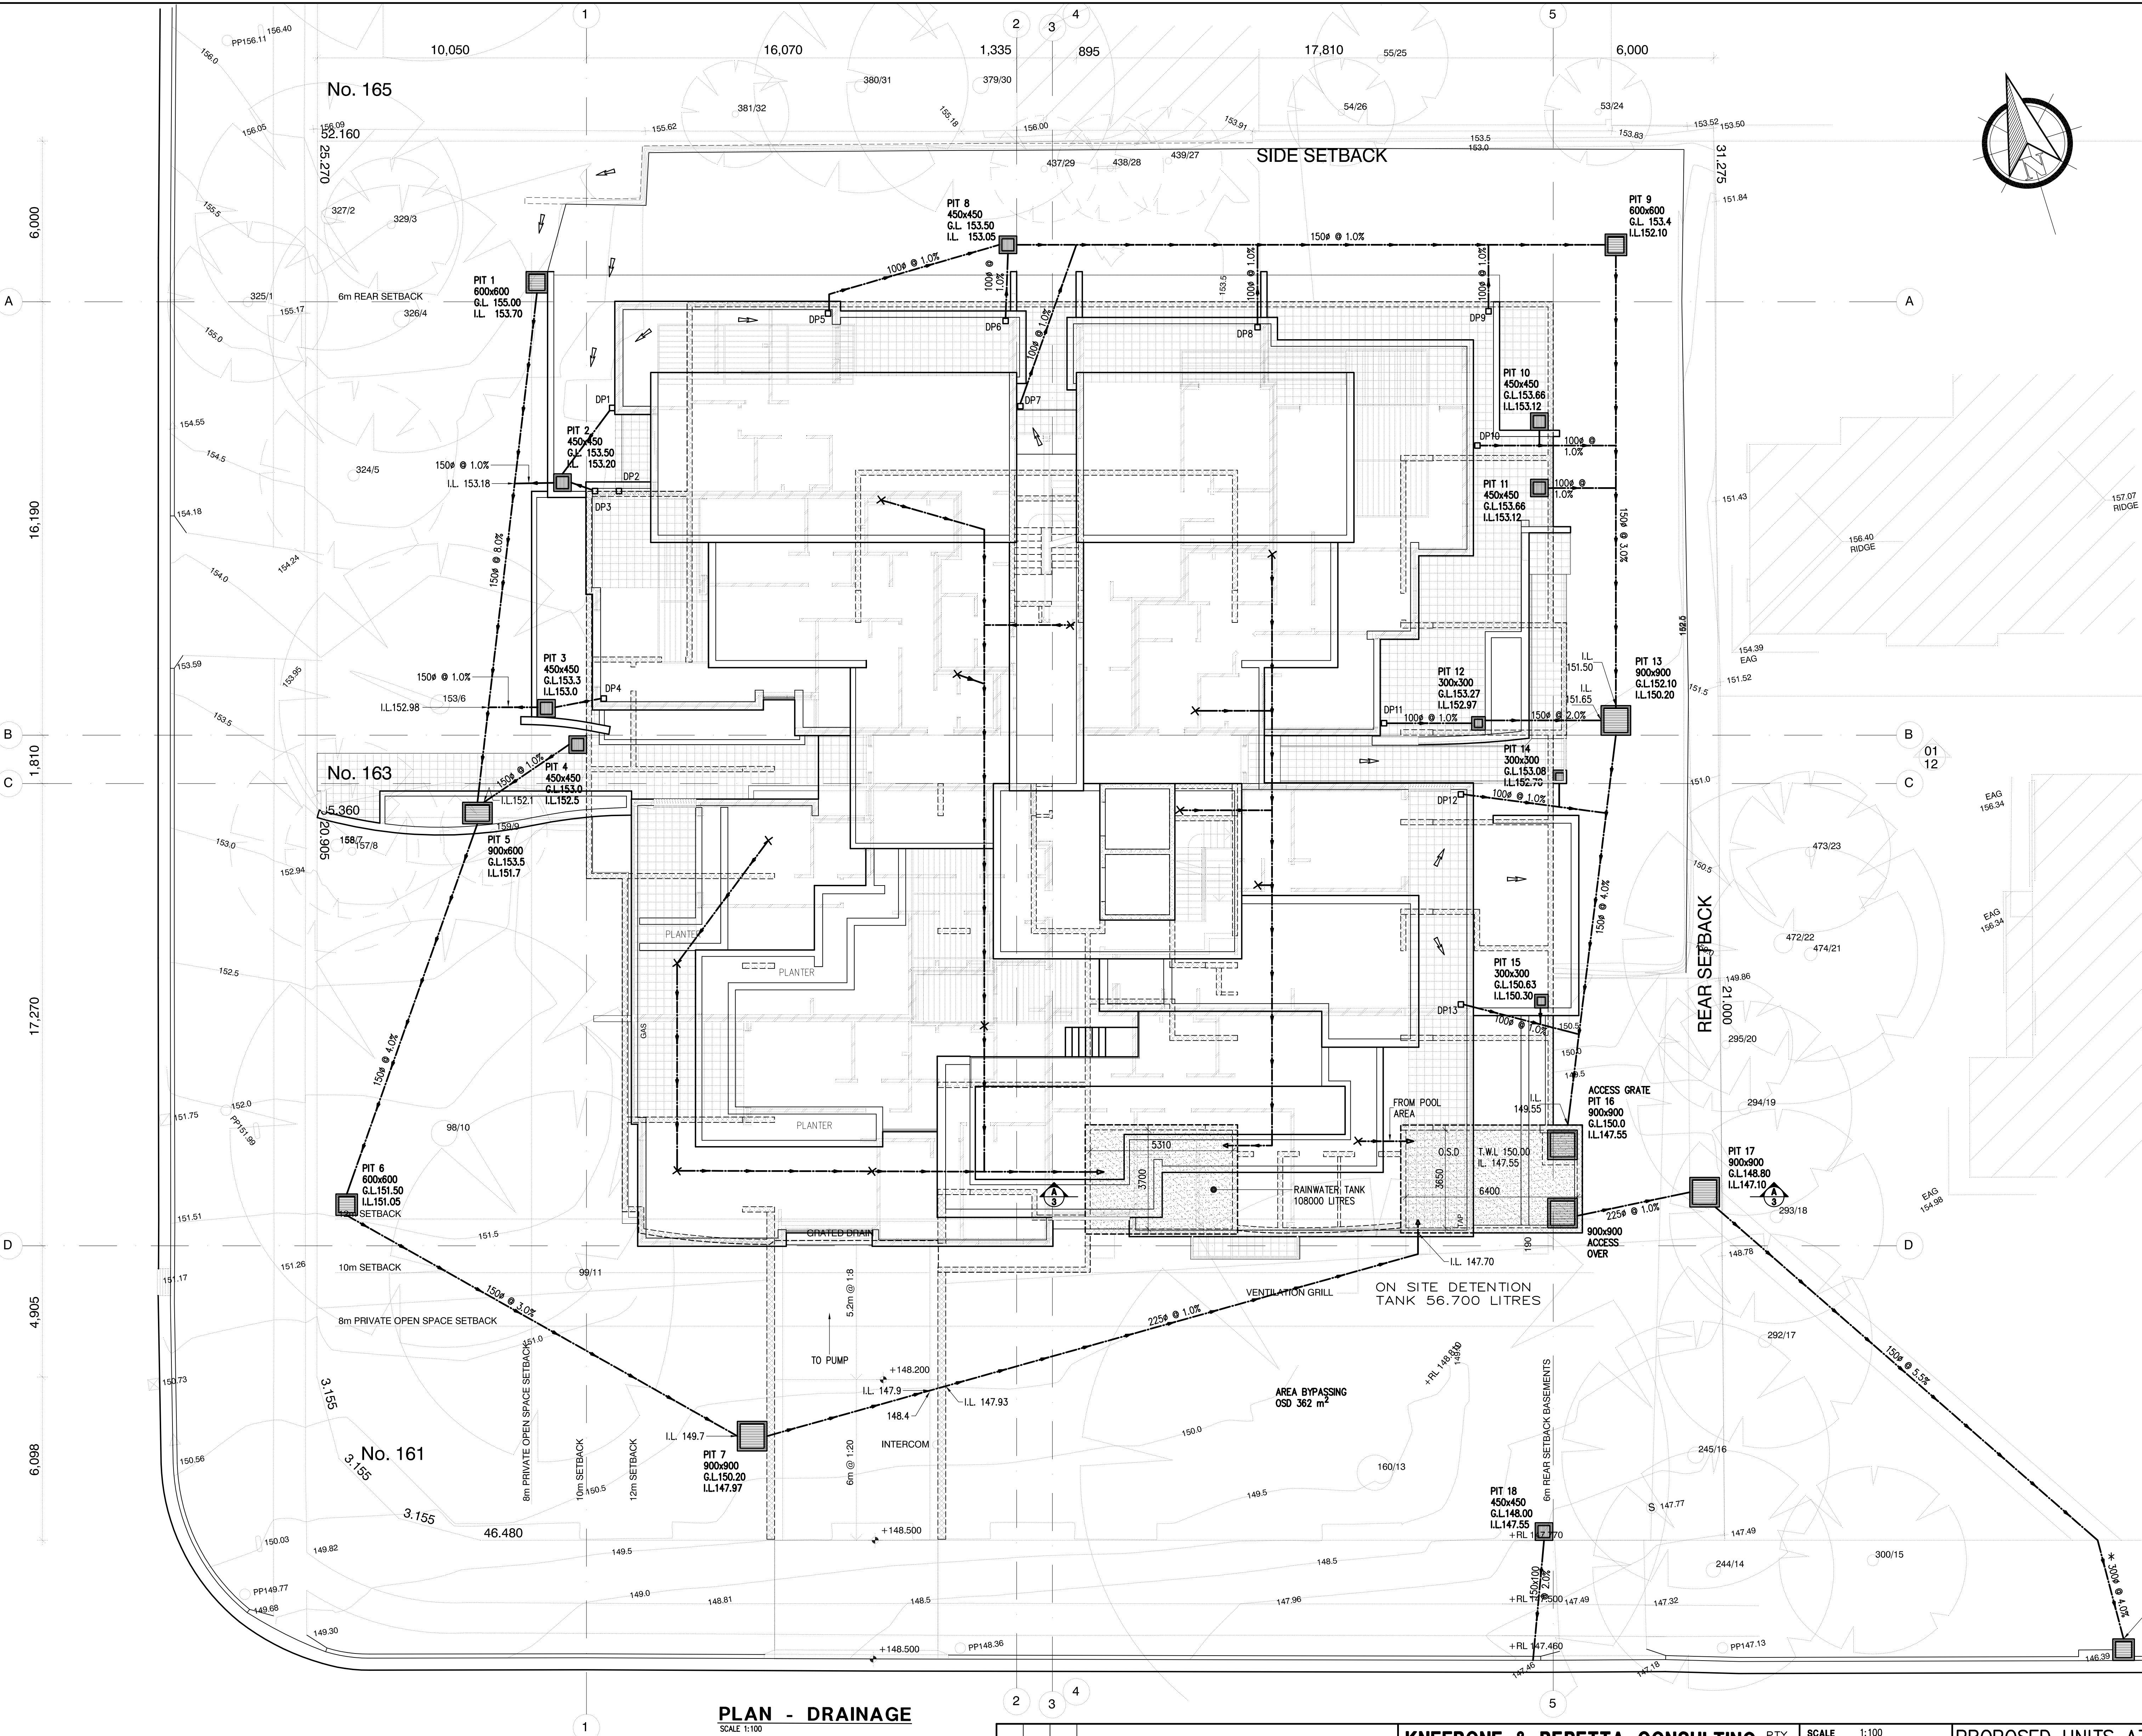

LEGEND	
	EXISTING GROUND LEVEL
	PROPOSED DRAINAGE LINE
	STORMWATER DRAINAGE PIT
	LAND FLOW DIRECTION
	ROOF FLOW DIRECTION
	PAVEMENT FLOW DIRECTION
	1:100 YEAR OVERLAND FLOW DIRECTION
	TOP OF WATER LEVEL
	FINISHED FLOOR LEVEL
	GRATE LEVEL
	INVERT LEVEL
	DROP PIPE
	DISH DRAIN
	FIRST FLOOR LEVEL

PLAN - DRAINAGE

SCALE 1:100

ISSUE/DATE	APP'D	DESCRIPTION
A 24-200		PIT12 CHANGED
REVISIONS		

KNEEBONE & BERETTA CONSULTING PTY LTD
CONSULTING STRUCTURAL & CIVIL ENGINEERS
ACN 137 800 764
15-19 MARION STREET, PARRAMATTA, N.S.W., 2150
TELEPHONE (02) 9635-8299 FACSIMILE (02) 9891-2337
INTERNET www.kneeboneandberetta.com
E-MAIL ADDRESS info@kneeboneandberetta.com

SCALE	1:100
DATE	9-08-2010
DRAWN	O.C.
CHECKED	ELB
APPROVED	

PROPOSED UNITS AT
161-163 ROSDALE ROAD, ST.IVES
FOR COLONIAL STATE PROPERTIES.
STORMWATER DRAINAGE

DRAWING NUMBER	75990-1
ISSUE	A



SECTION A

		KNEEBONE & BERETTA CONSULTING PTY LTD CONSULTING STRUCTURAL & CIVIL ENGINEERS ACN 137 800 764 15-19 MARION STREET, PARRAMATTA, N.S.W., 2150 TELEPHONE (02) 9635-8299 FACSIMILE (02) 9891-2337 INTERNET www.kneeboneandberetta.com E-MAIL ADDRESS info@kneeboneandberetta.com		SCALE 1:100 DATE 9-08-2010 DRAWN O.C. CHECKED E.L.B. APPROVED		PROPOSED UNITS AT 161-163 ROSEDALE ROAD, ST.IVES FOR COLONIAL STATE PROPERTIES.		DRAWING NUMBER 75990-3	
ISSUE/DATE/APPD		DESCRIPTION				BASEMENT 2		ISSUE	
REVISIONS									