


Appendix No. 5

Landscape Plan




Elizabeth Drive, KEMPS CREEK
for

THE NSW ANIMAL WELFARE LEAGUE

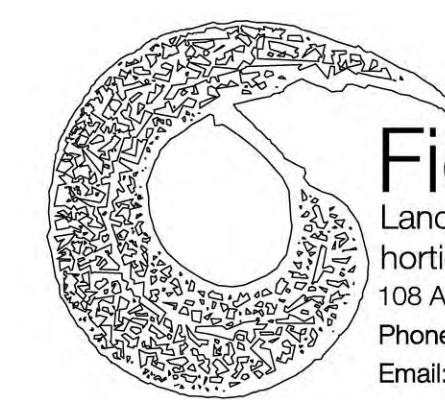


Fiona Robb 

Landscape architecture
horticulture and playspace design
108 Arcadia Road, Arcadia NSW 2159
Phone: 02 9653 1045 Fax: 02 9653 1229
Email: fiona@architectsofarcadia.com.au

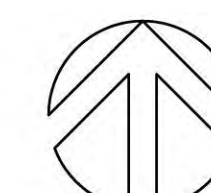

Scale: 1 :200 AT A1
Date: AUGUST 2010

LP2

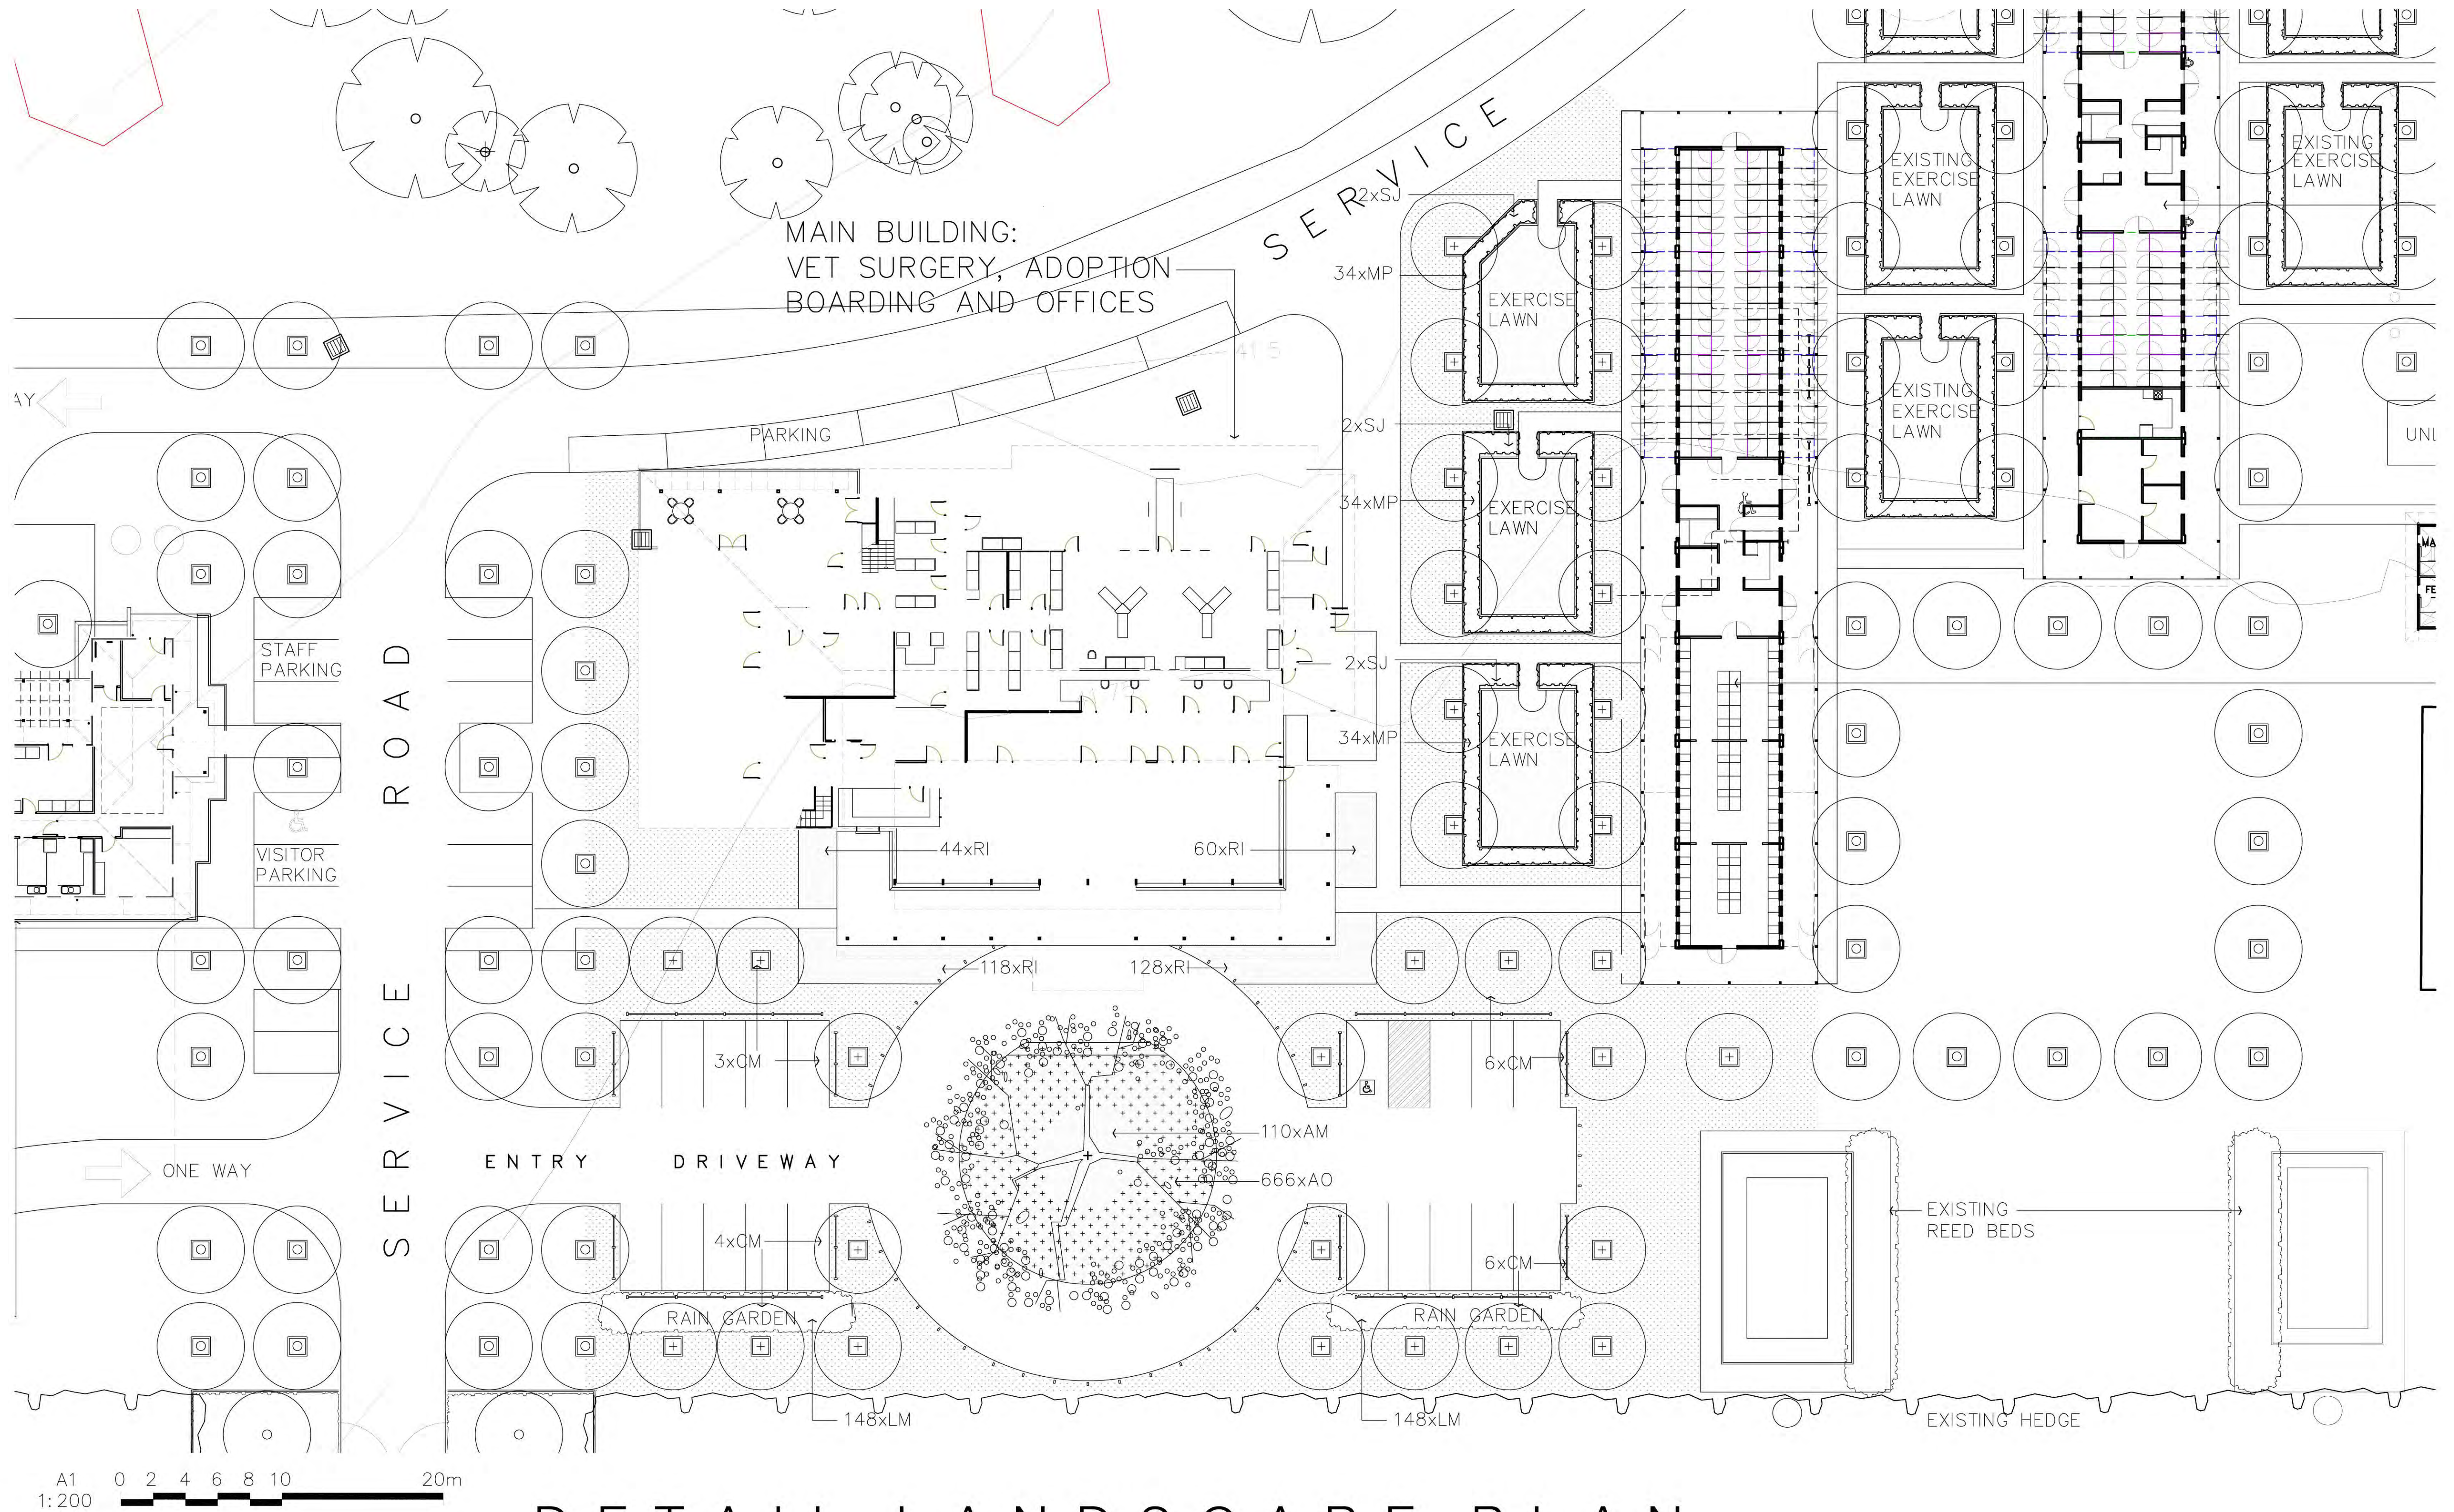

DETAIL LANDSCAPE PLAN

KEMPS CREEK CENTRE

Elizabeth Drive, KEMPS CREEK
for
THE NSW ANIMAL WELFARE LEAGUE



Scale: 1 : 200 AT A1
Date: AUGUST 2010

LP3