


Plant Schedule							
ID	Qty	Common Name	Botanical Name	Size	Mature Height	Mature Spread	Native (N)
Trees							
EC	23	Narrow leaved Ironbark	Eucalyptus crebra	5Litre	over 30m	6 - 10m	N
EM	31	Grey Box	Eucalyptus moluccana	5Litre	15 - 20m	6 - 10m	N
LT	8	Forest Red Gum	Eucalyptus tereticornis	5Litre	over 30m	6 - 10m	N
MD	17	White Feather Honeymyrtle	Melaleuca decora	5Litre	10 - 15m	6 - 10m	N
WA	4	Weeping Lilly Pilly	Waterhouseia floribunda	45Litre	5 - 10m	3.5 - 6m	N
Shrubs							
BS	192	Harpin Banksia	Banksia spinulosa	150mm	0.9 - 1.5m	0.9 - 1.2m	N
DE	261	Gymea Lily, Giant Lily	Doryanthes excelsa	150mm	1.5 - 3m	1.2 - 2.0m	N
DV	266	Giant Hop Bush	Dodonaea viscosa	150mm	1.5 - 3m	2.0 - 3.5m	N
GS	251	Superb Grevillea	Grevillea x 'Superb'	150mm	1.5 - 3m	1.2 - 2.0m	N
WF	218	Coastal Rosemary	Westringia fruticosa	150mm	0.9 - 1.5m	0.9 - 1.2m	N
Native Grasses & Ground Covers							
LT	9472	Spiny-headed mat rush	Lomandra longifolia 'Tanika'	viro tube	0.45 - 0.6m	0.6 - 0.9m	N
PK	4016	Tussock Grass	Poa poliformis 'Kingsdale'	viro tube	0.75 - 0.9m	0.6 - 0.9m	N
TJ	358	Star Jasmine	Trachelospermum jasminoides	150mm	3 - 5m	3.5 - 6m	N
CA	1314	Tall Sedge	Carex appressa	viro tube	0.9 - 1.5m	0.3 - 0.6m	N
JU	1610	Common Rush	Juncus ustulatus	viro tube	0.9 - 1.5m	0.6 - 0.9m	N

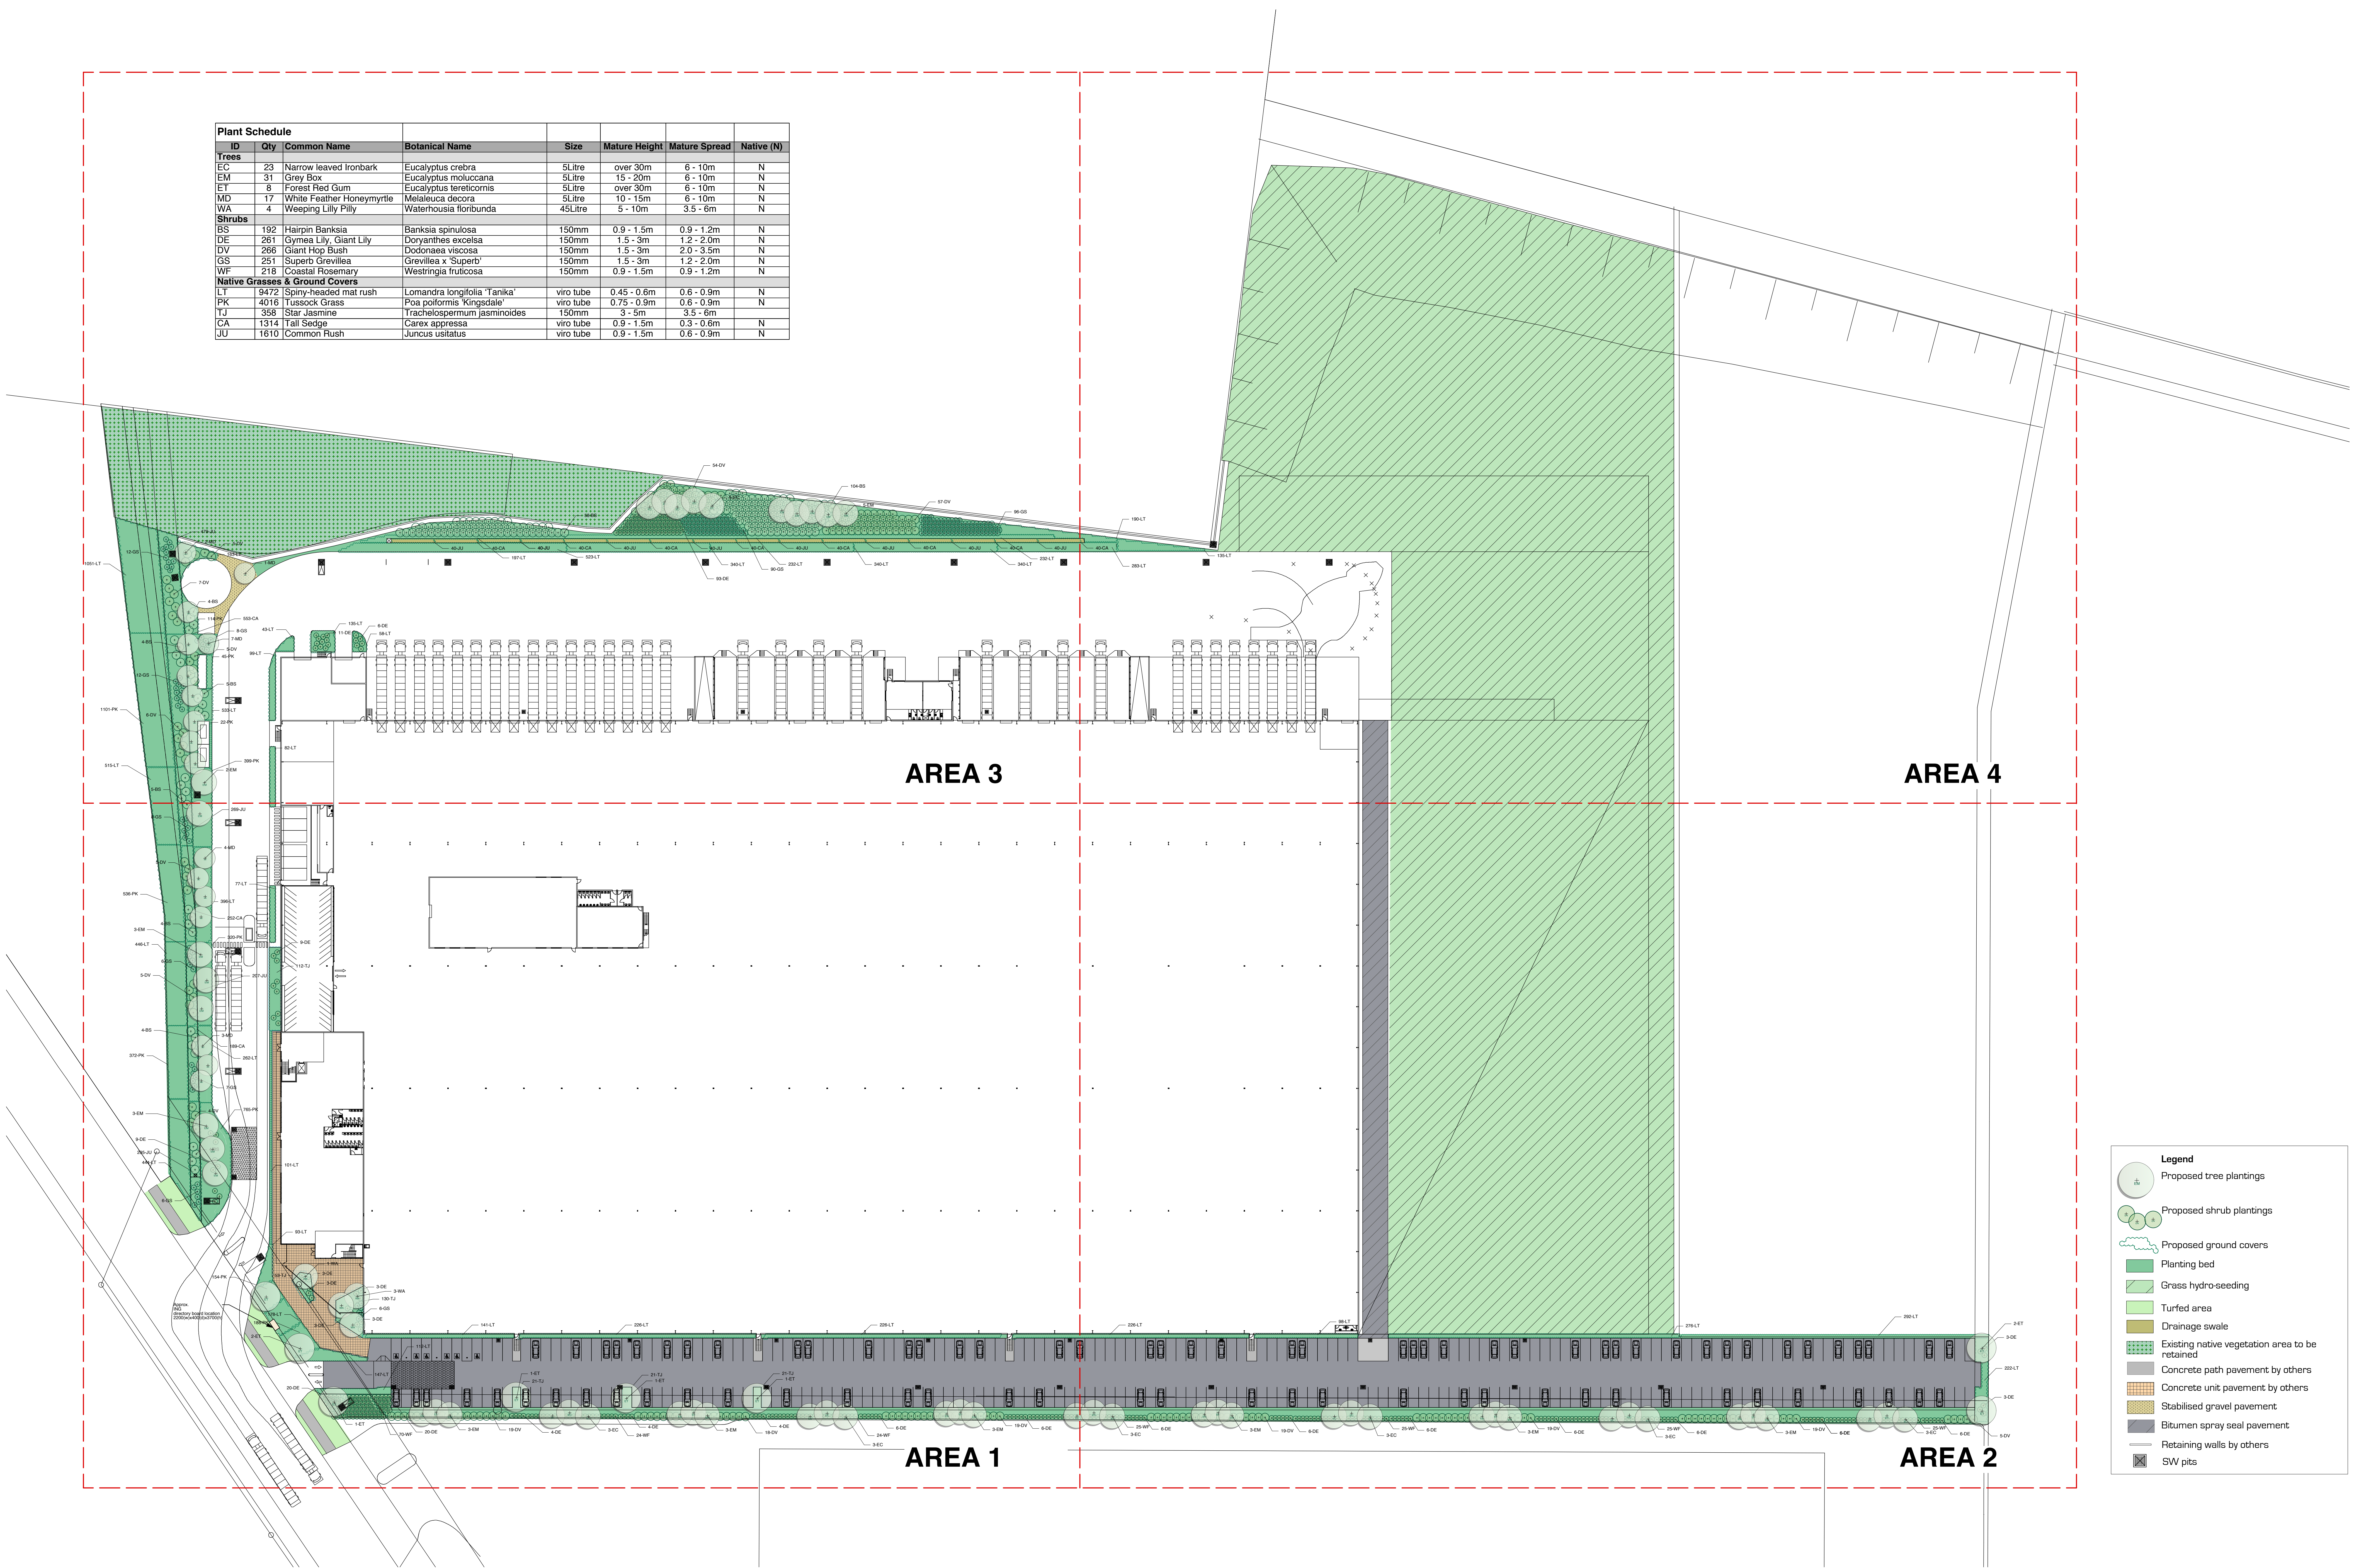

ADJOINS AREA 4

ADJOINS AREA 2

Legend

Proposed tree plantings

Proposed shrub plantings

Proposed ground covers

Planting bed

Grass hydro-seeding

Turfed area

Drainage swale

Existing native vegetation area to be retained

Concrete path pavement by others


Concrete unit pavement by others

Stabilised gravel pavement

Bitumen spray seal pavement


Retaining walls by others


SW pits

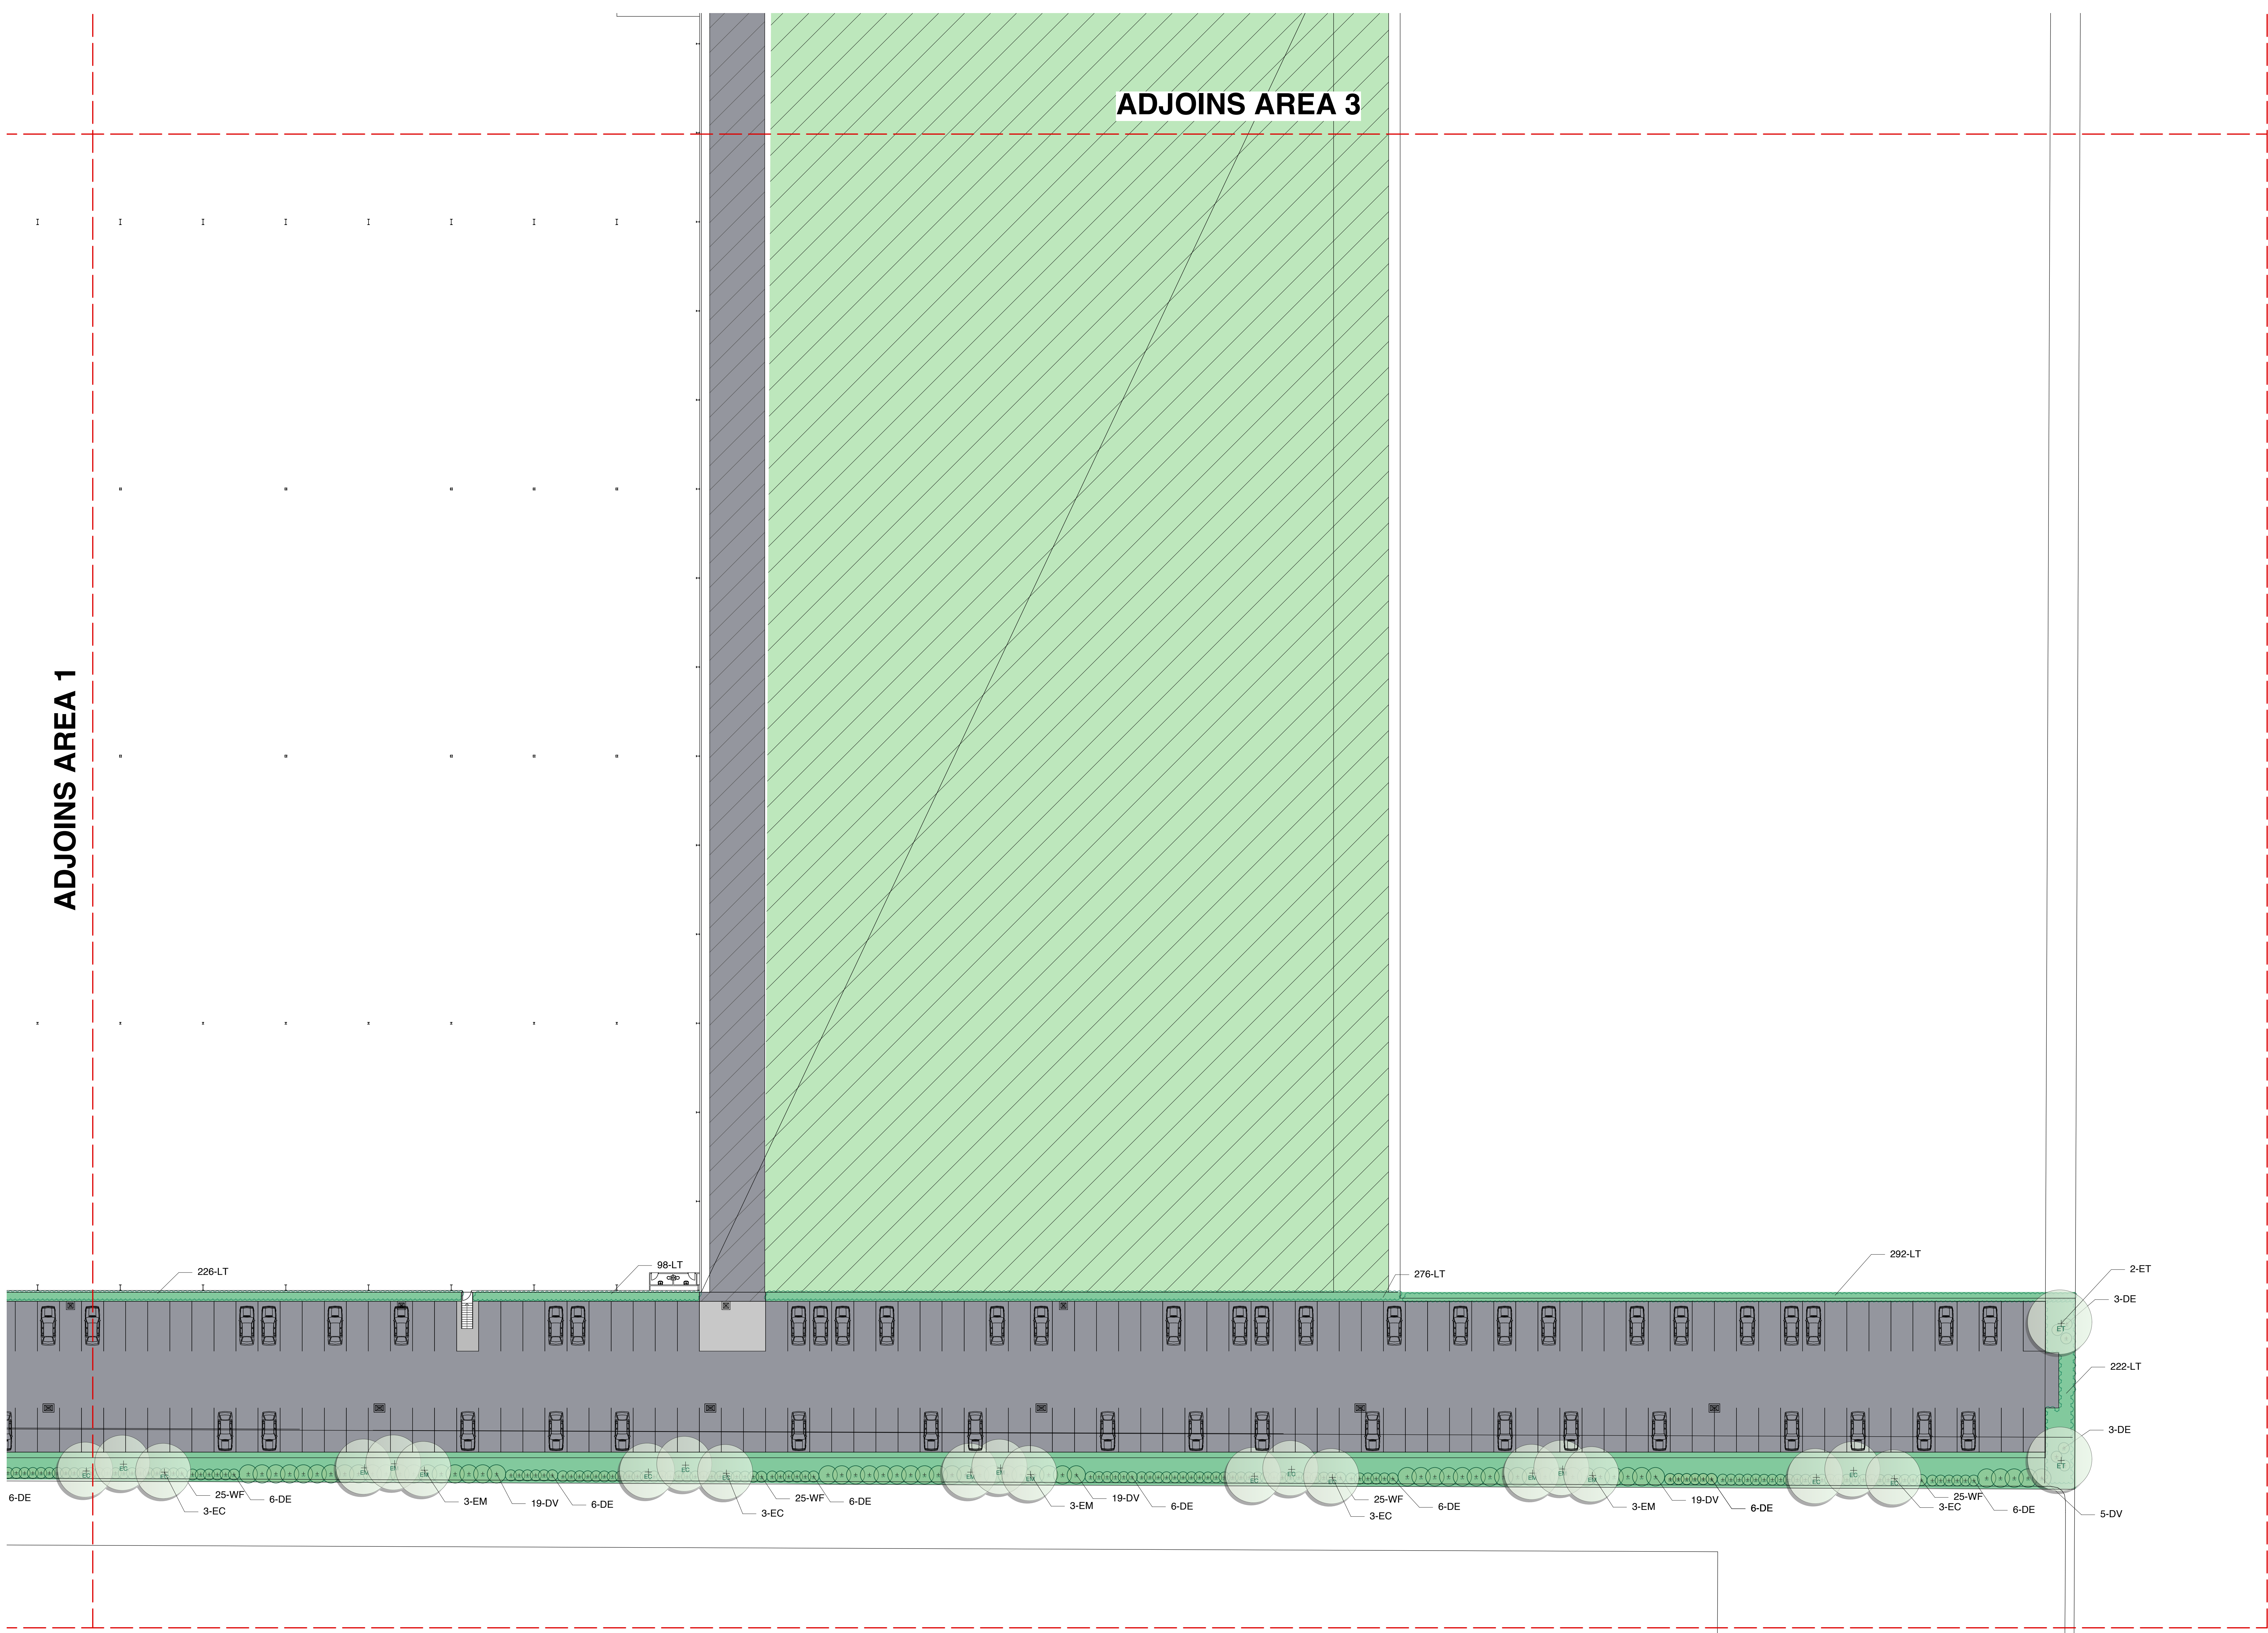

Legend

- Proposed tree plantings
- Proposed shrub plantings
- Proposed ground covers
- Planting bed
- Grass hydro-seeding
- Turfed area
- Drainage swale
- Existing native vegetation area to be retained
- Concrete path pavement by others
- Concrete unit pavement by others
- Stabilised gravel pavement
- Bitumen spray seal pavement
- Retaining walls by others
- SW pits

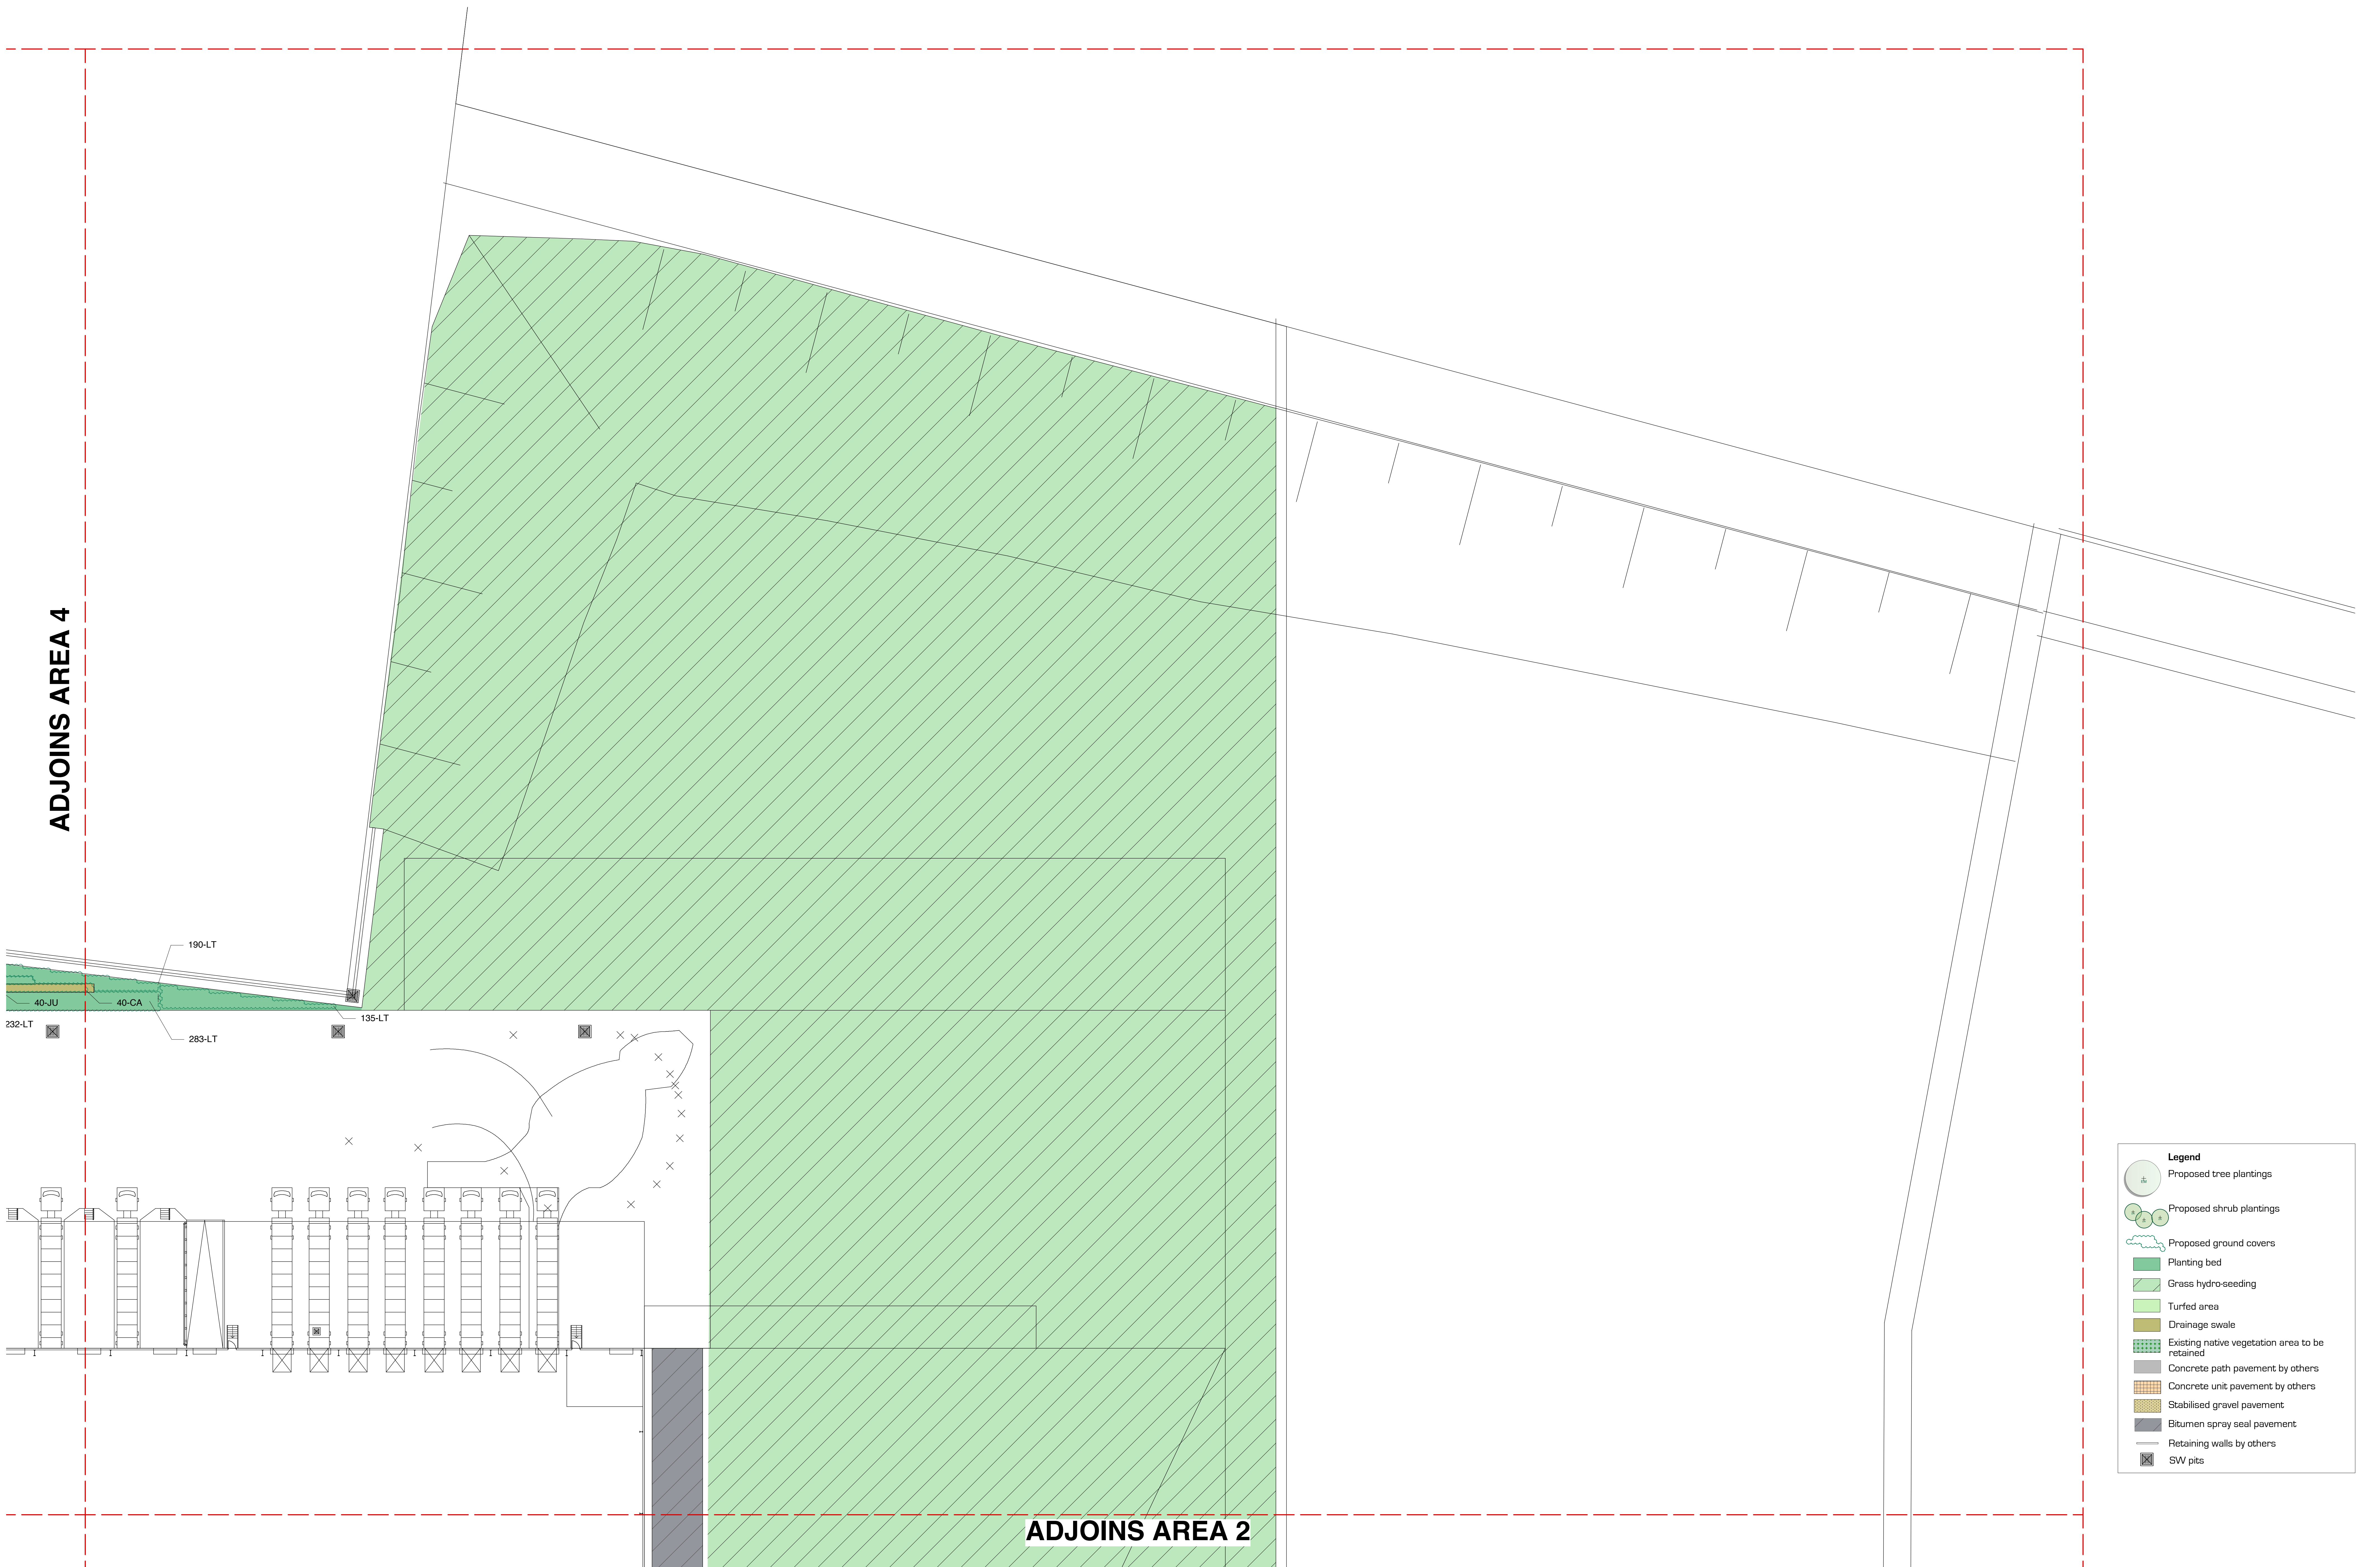

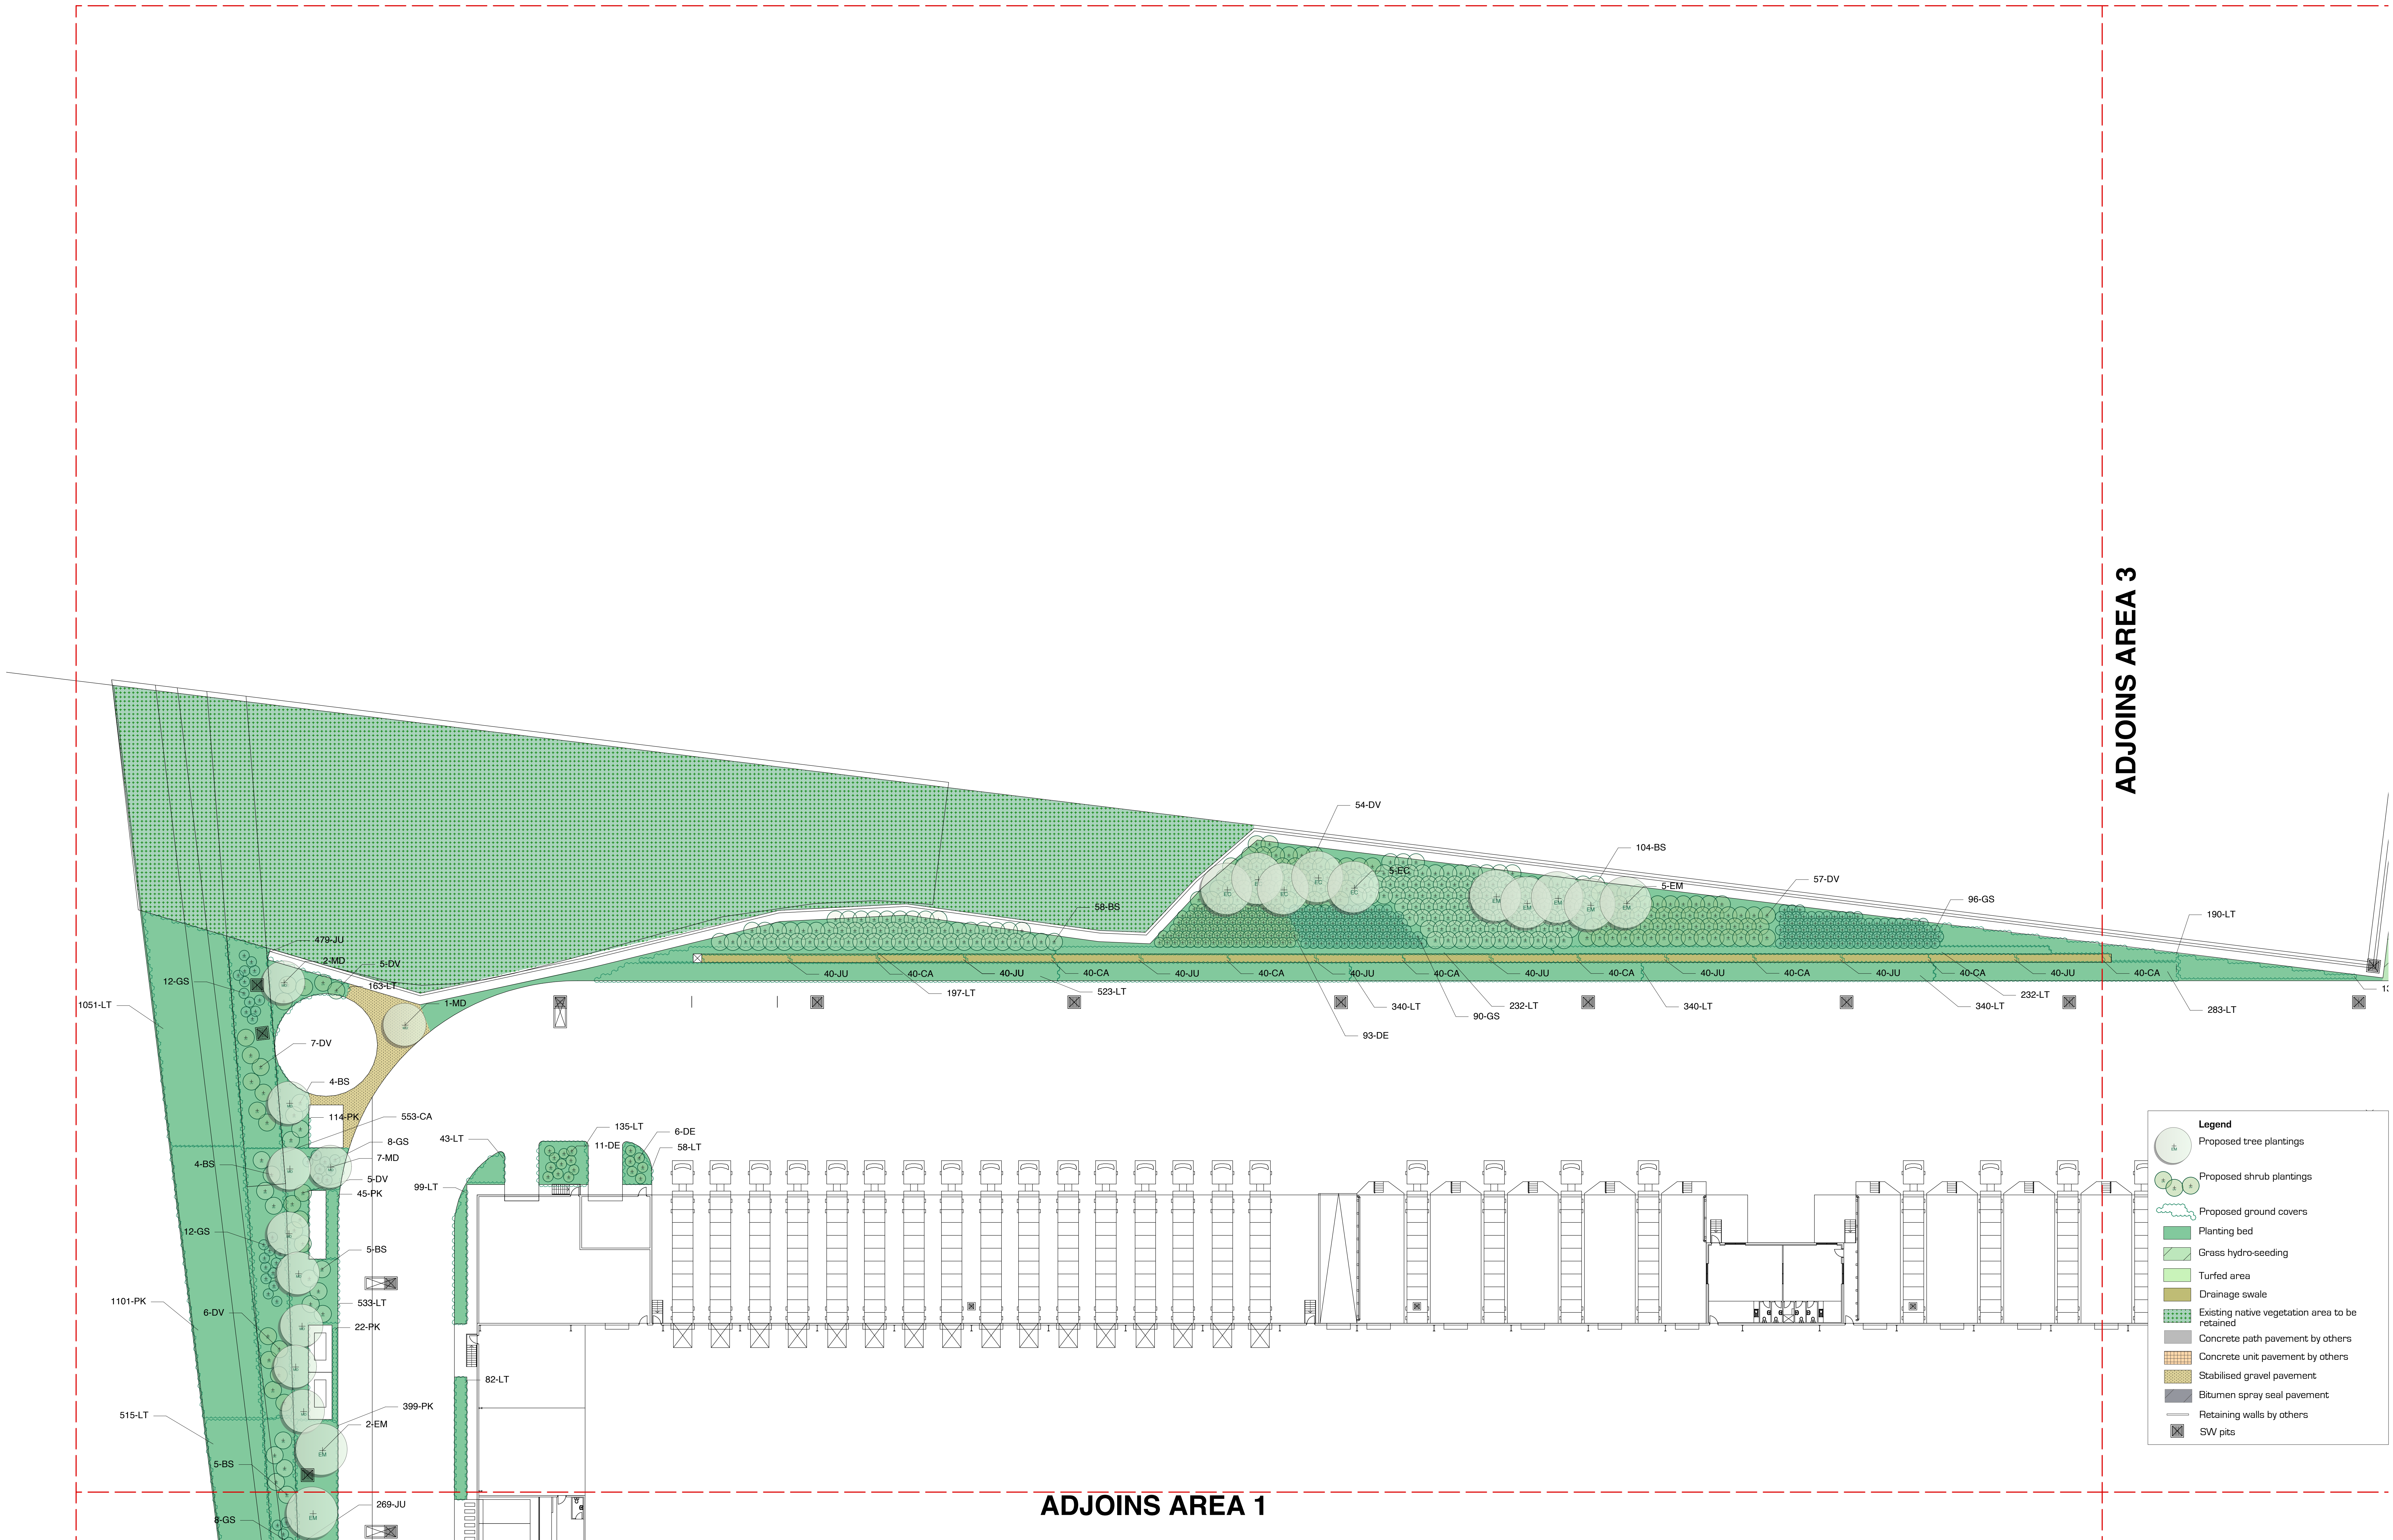

ADJOINS AREA 3

ADJOINS AREA 1

Legend

- Proposed tree plantings
- Proposed shrub plantings
- Proposed ground covers
- Planting bed
- Gross hydro-seeding
- Turfed area
- Drainage swale
- Existing native vegetation area to be retained
- Concrete path pavement by others
- Concrete unit pavement by others
- Stabilised gravel pavement
- Bitumen spray seal pavement
- Retaining walls by others
- SW pits