



01 GROUND FLOOR OFFICE PLAN

PROPOSED INGRAM MICRO FACILITY

interchange park
22-24 Wonderland Drive, Eastern Creek
Lot 11 DP 11 44025

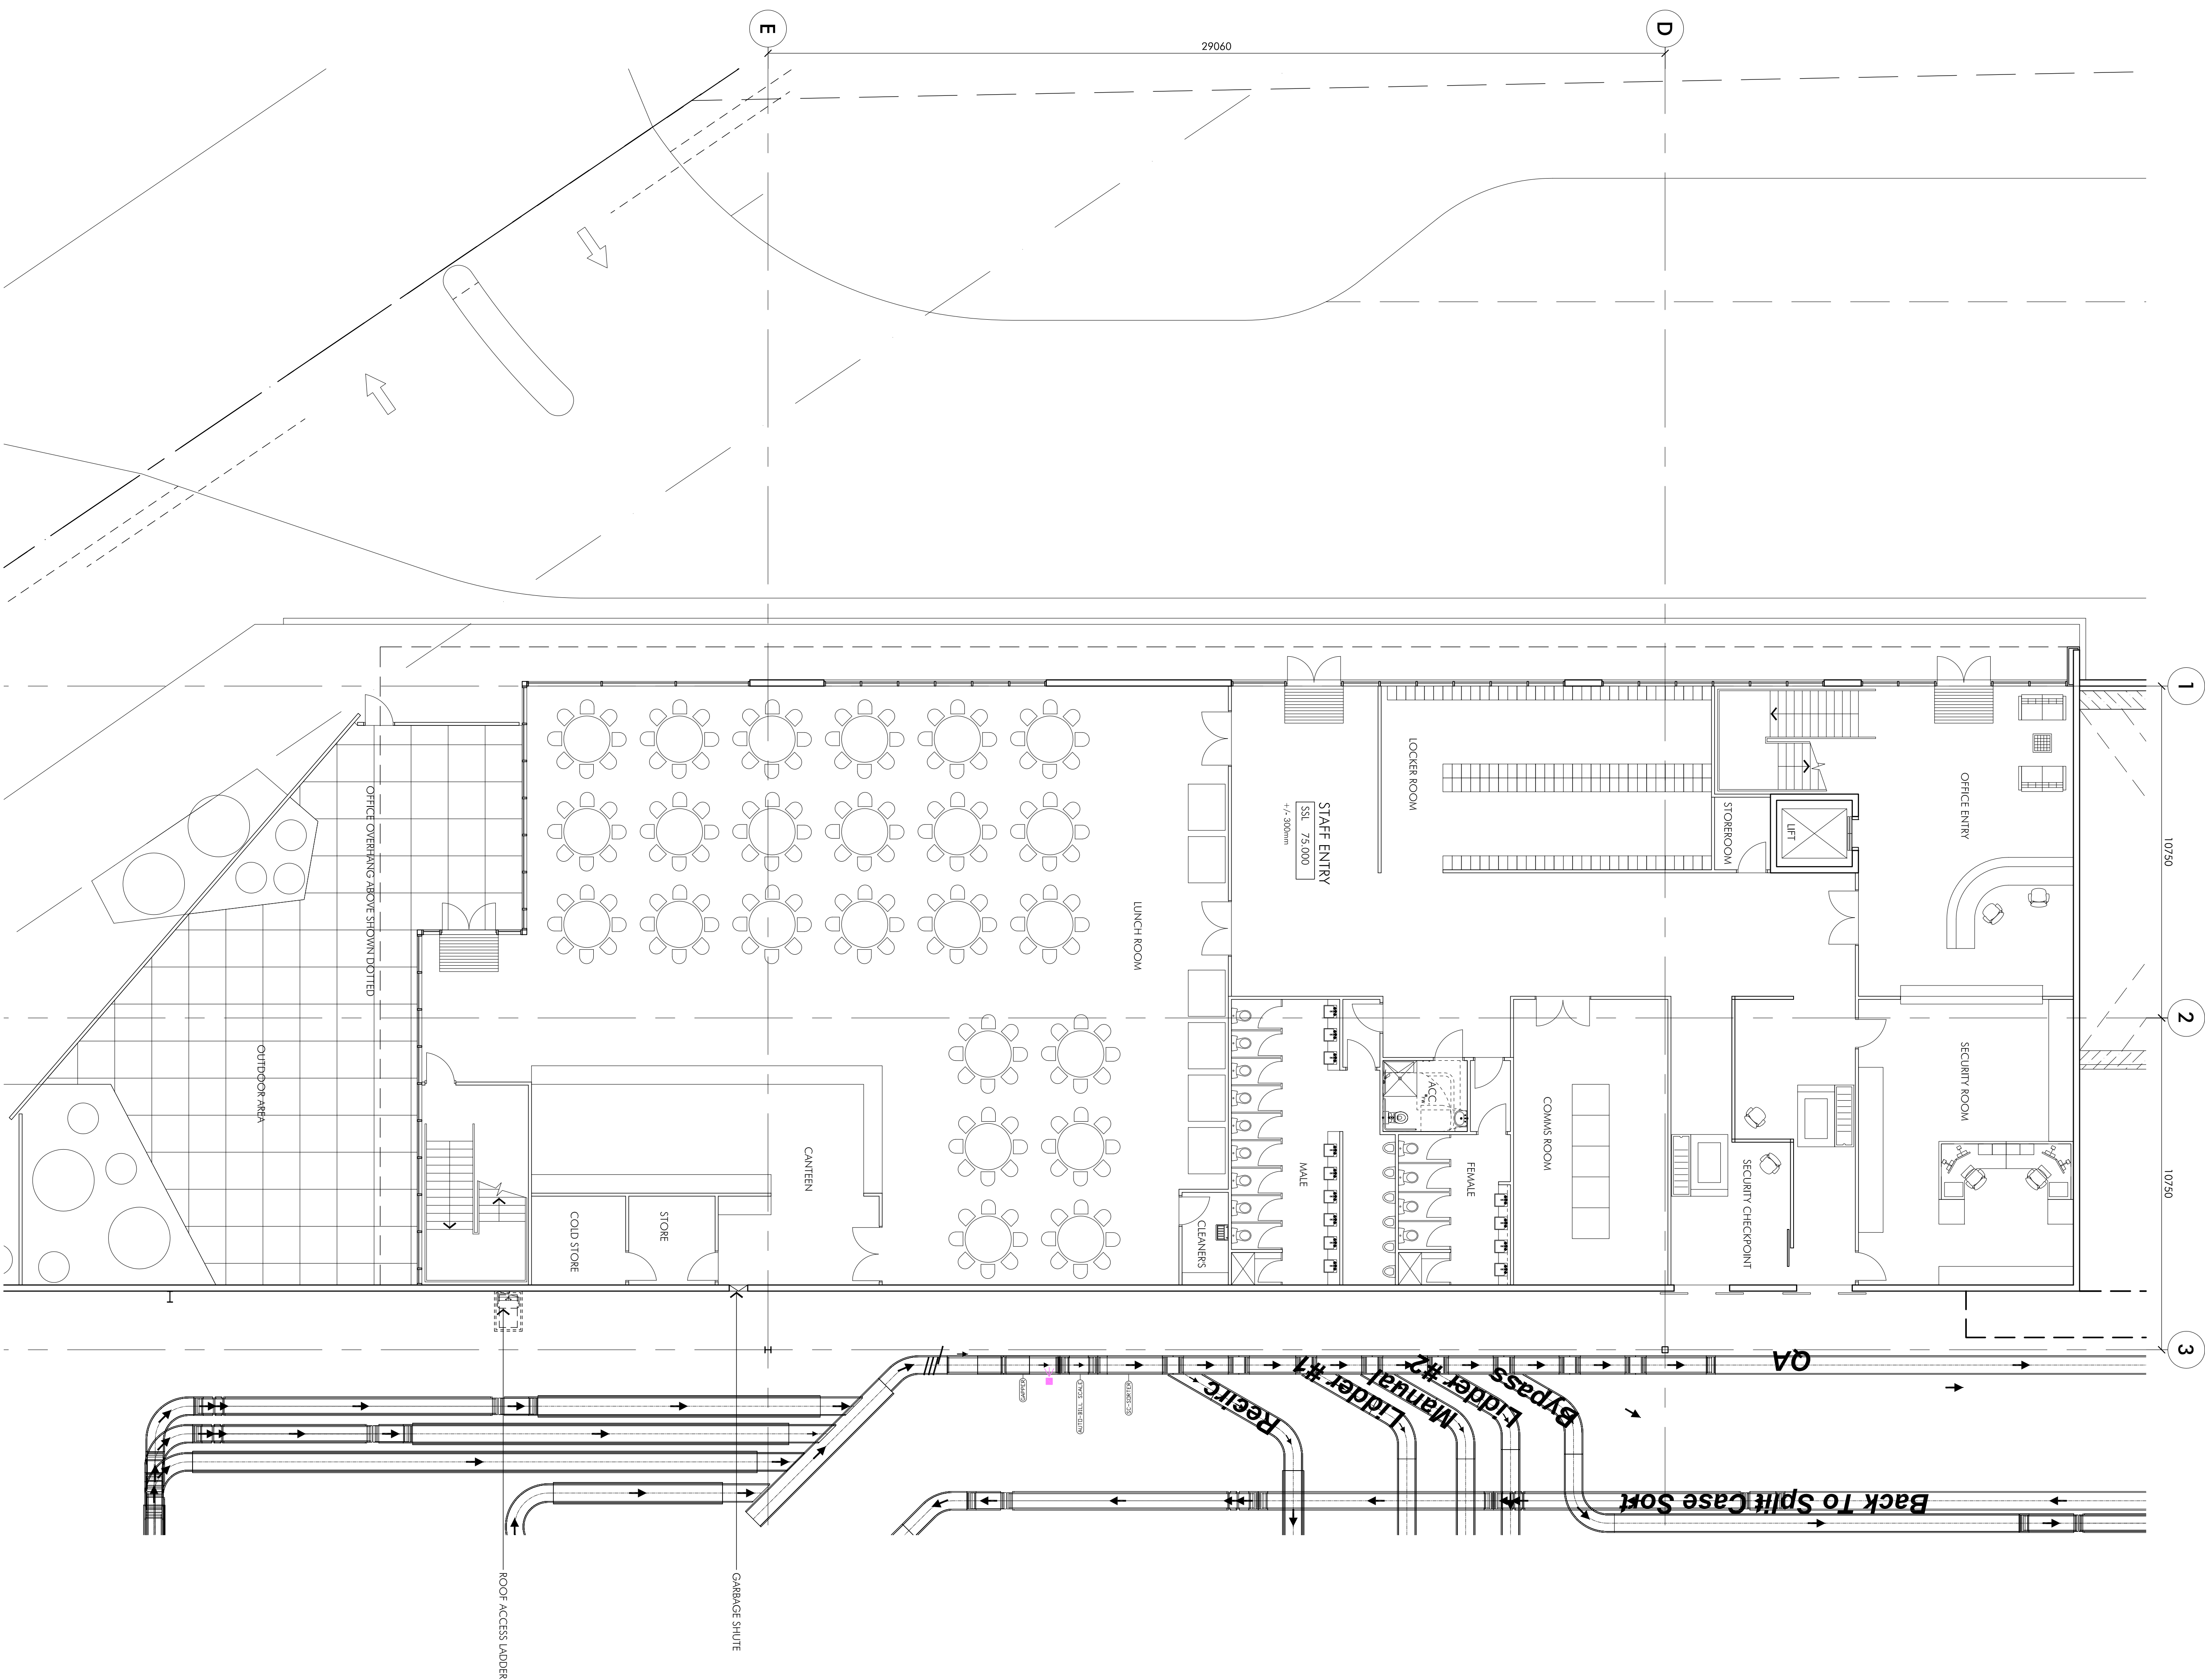

02 LEVEL 1 OFFICE PLAN

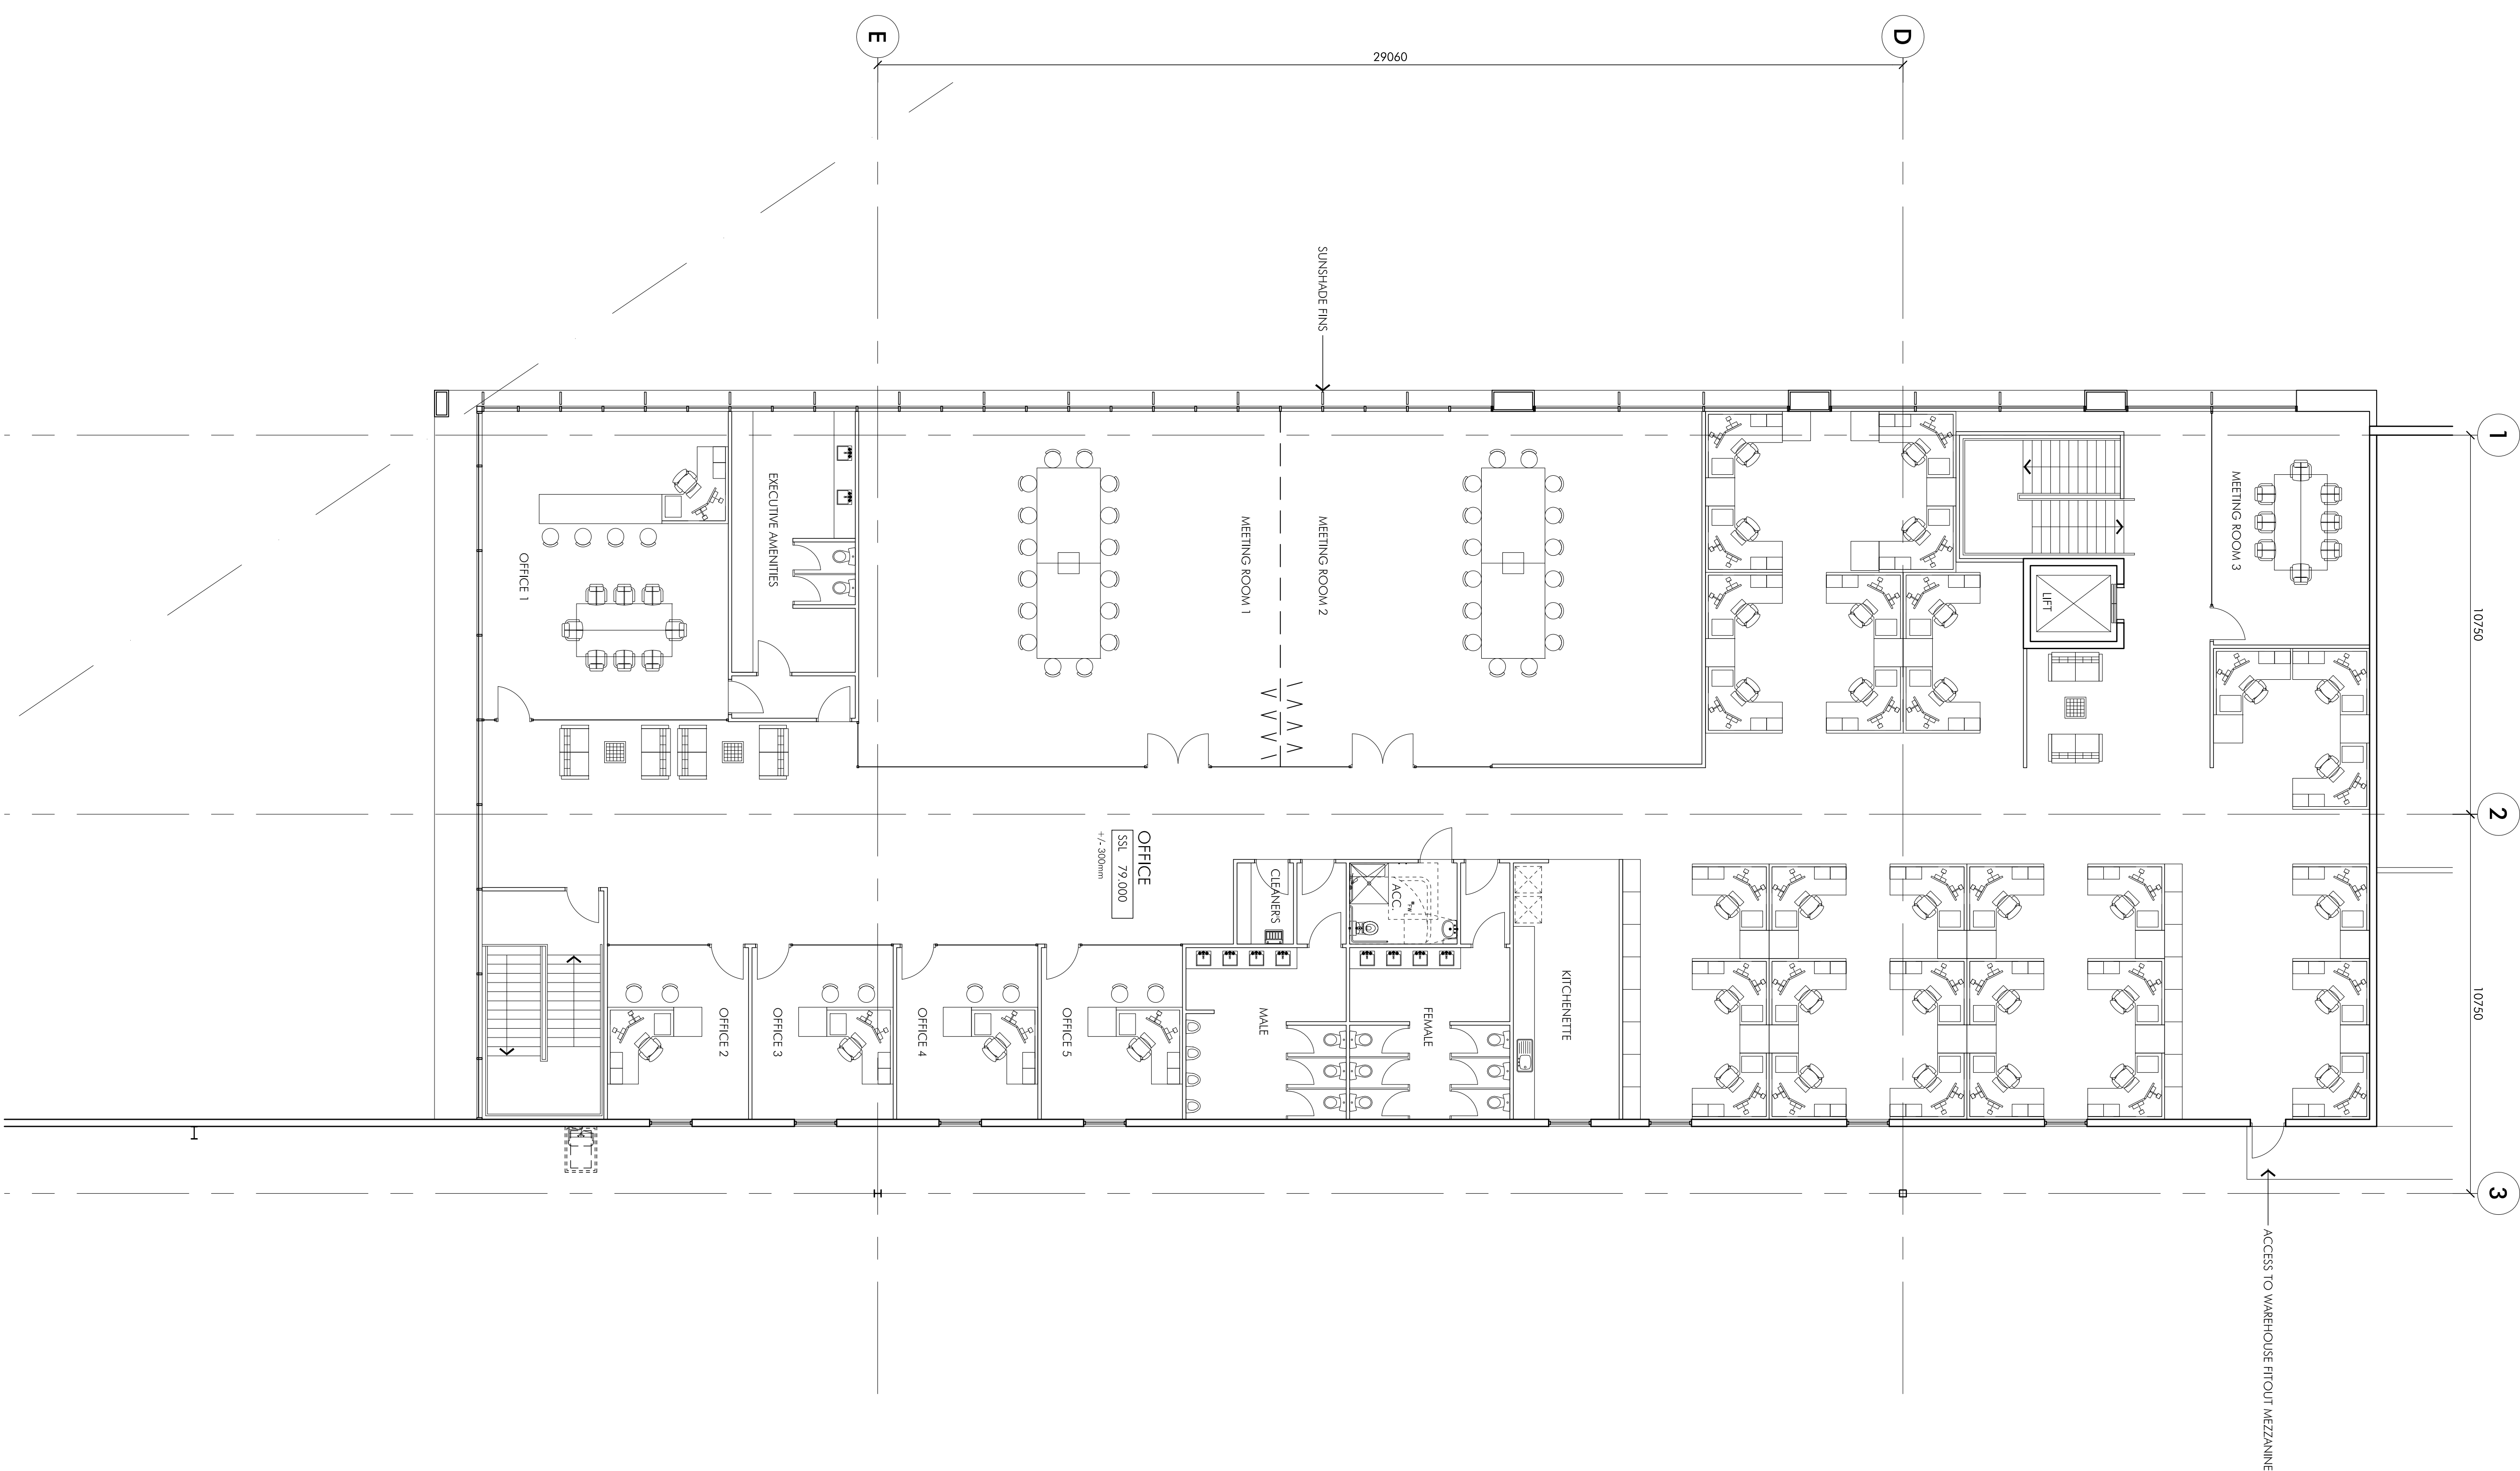

Area	Completion	Date
A.	ISSUED FOR PROTOTYPING APPLICATION	29/10/10
	Scale	
	Date	
	Number	
		0
		1
		2

Office Fitout Plans
1:100 @ A0
29 October 2010
3776_066-A
5
10m
© copyright nelson site partnership Pty Ltd

