




A SOUTH ELEVATION
1:250

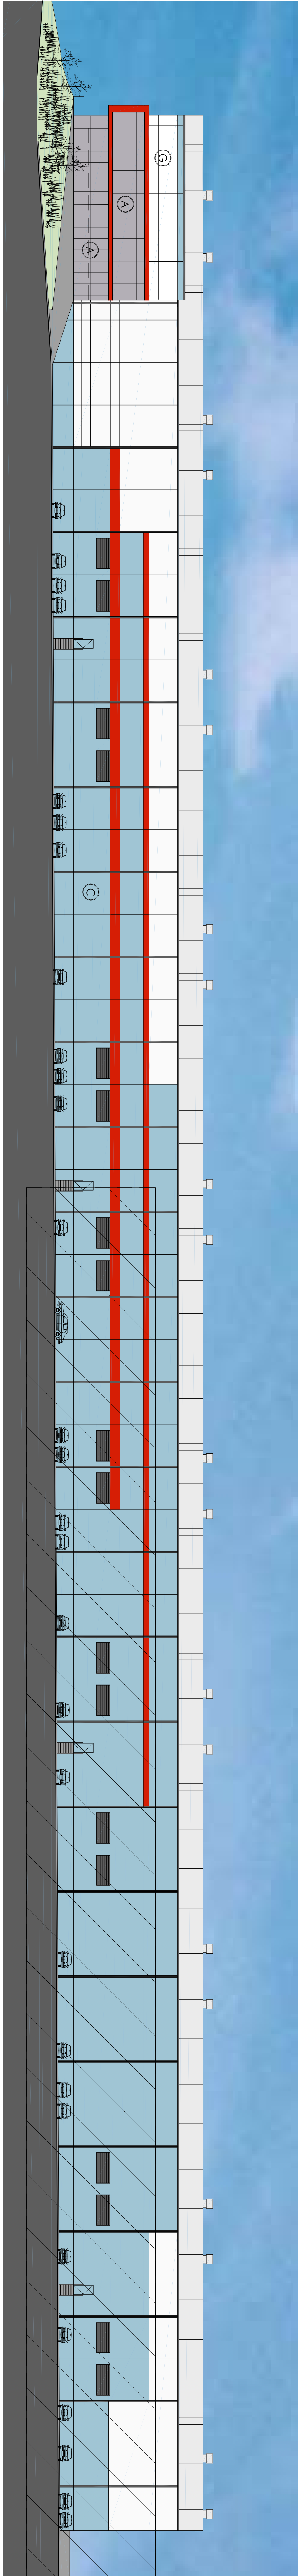


B EAST ELEVATION
1:250

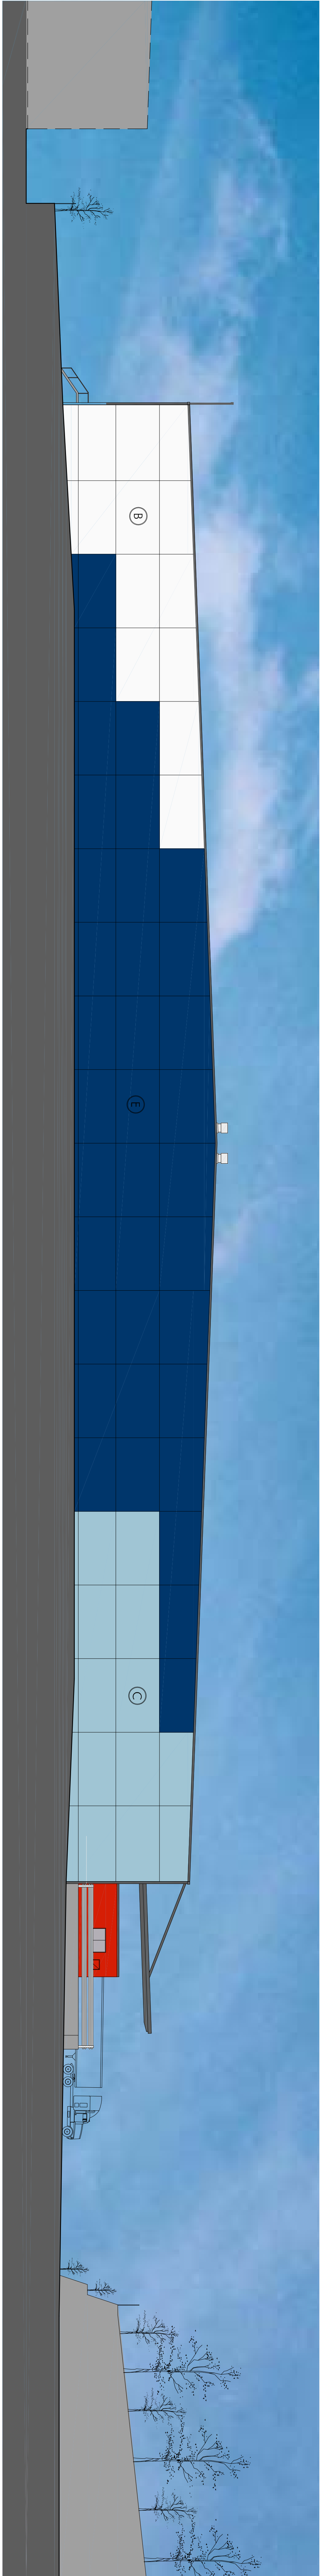

C NORTH ELEVATION
1:250

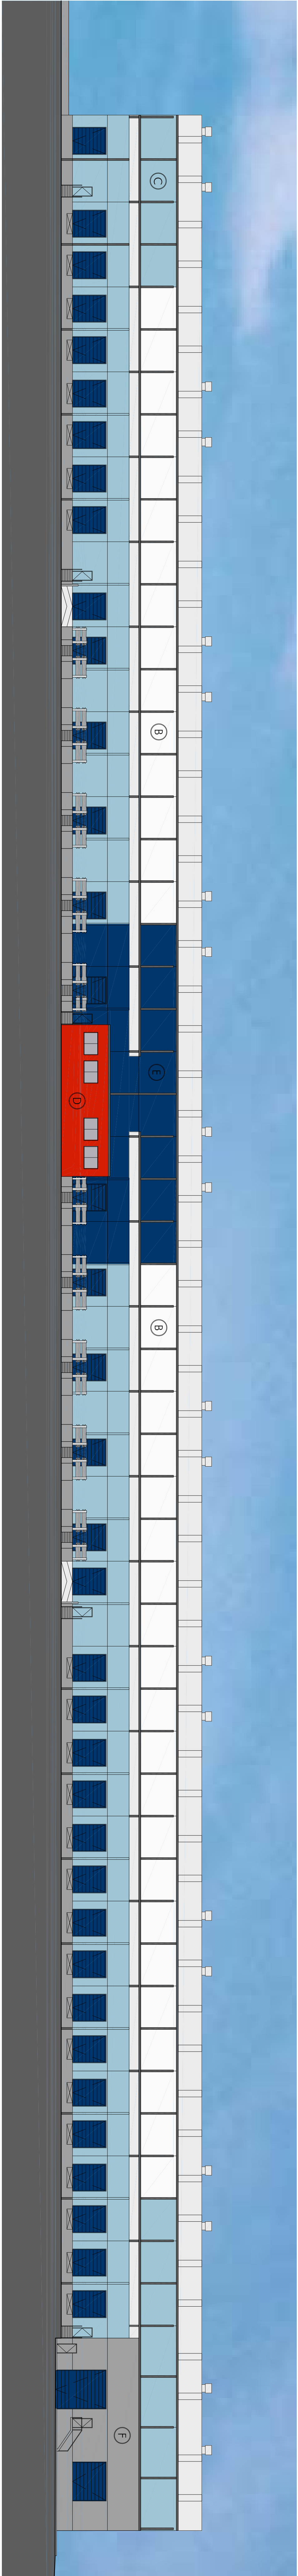

D WEST ELEVATION
1:250

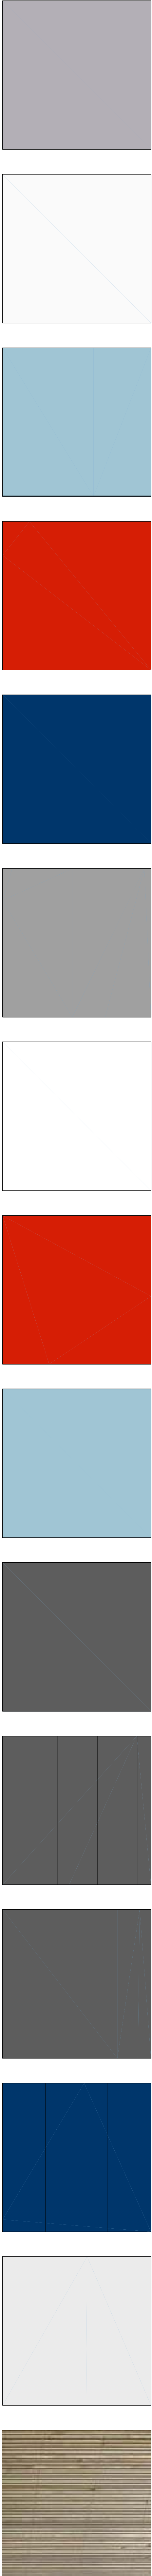

A ALUMINIUM FRAMED DOORS & WINDOWS (OFFICE); NATURAL CLEAR ANODISED
B PAINTED PRECAST; DULUX ANTIQUE WHITE USA
C PAINTED PRECAST; DULUX SKY DIVER
D PAINTED PRECAST; DULUX HOT IPS
E PAINTED PRECAST; DULUX BLUE LOBELIA
F PAINTED PRECAST; DULUX LEADMAN
G COMPOSITE METAL CLADDING; AUCOBOND 101 WHITE
H COMPOSITE METAL CLADDING; AUCOBOND 201 RED
I COMPOSITE METAL CLADDING; PAROC LIGHT BLUE or SIMILAR
J FASCIA BOARD, GUTTERS, DOWNPIPES; DULUX COLOURBOND NIGHT SKY
K POWDERCOATED ALUMINIUM LOUVRES; DULUX CHARCOAL
L AWNING & STAIR STEELWORK; DULUX COLOURBOND NIGHT SKY
M ROLLER SHUTTER DOORS; DULUX BLUE LOBELIA
N METAL ROOF SHEET; COLORBOND SHALE GREY
O COURTYARD FENCING; TIMBER LOOK