




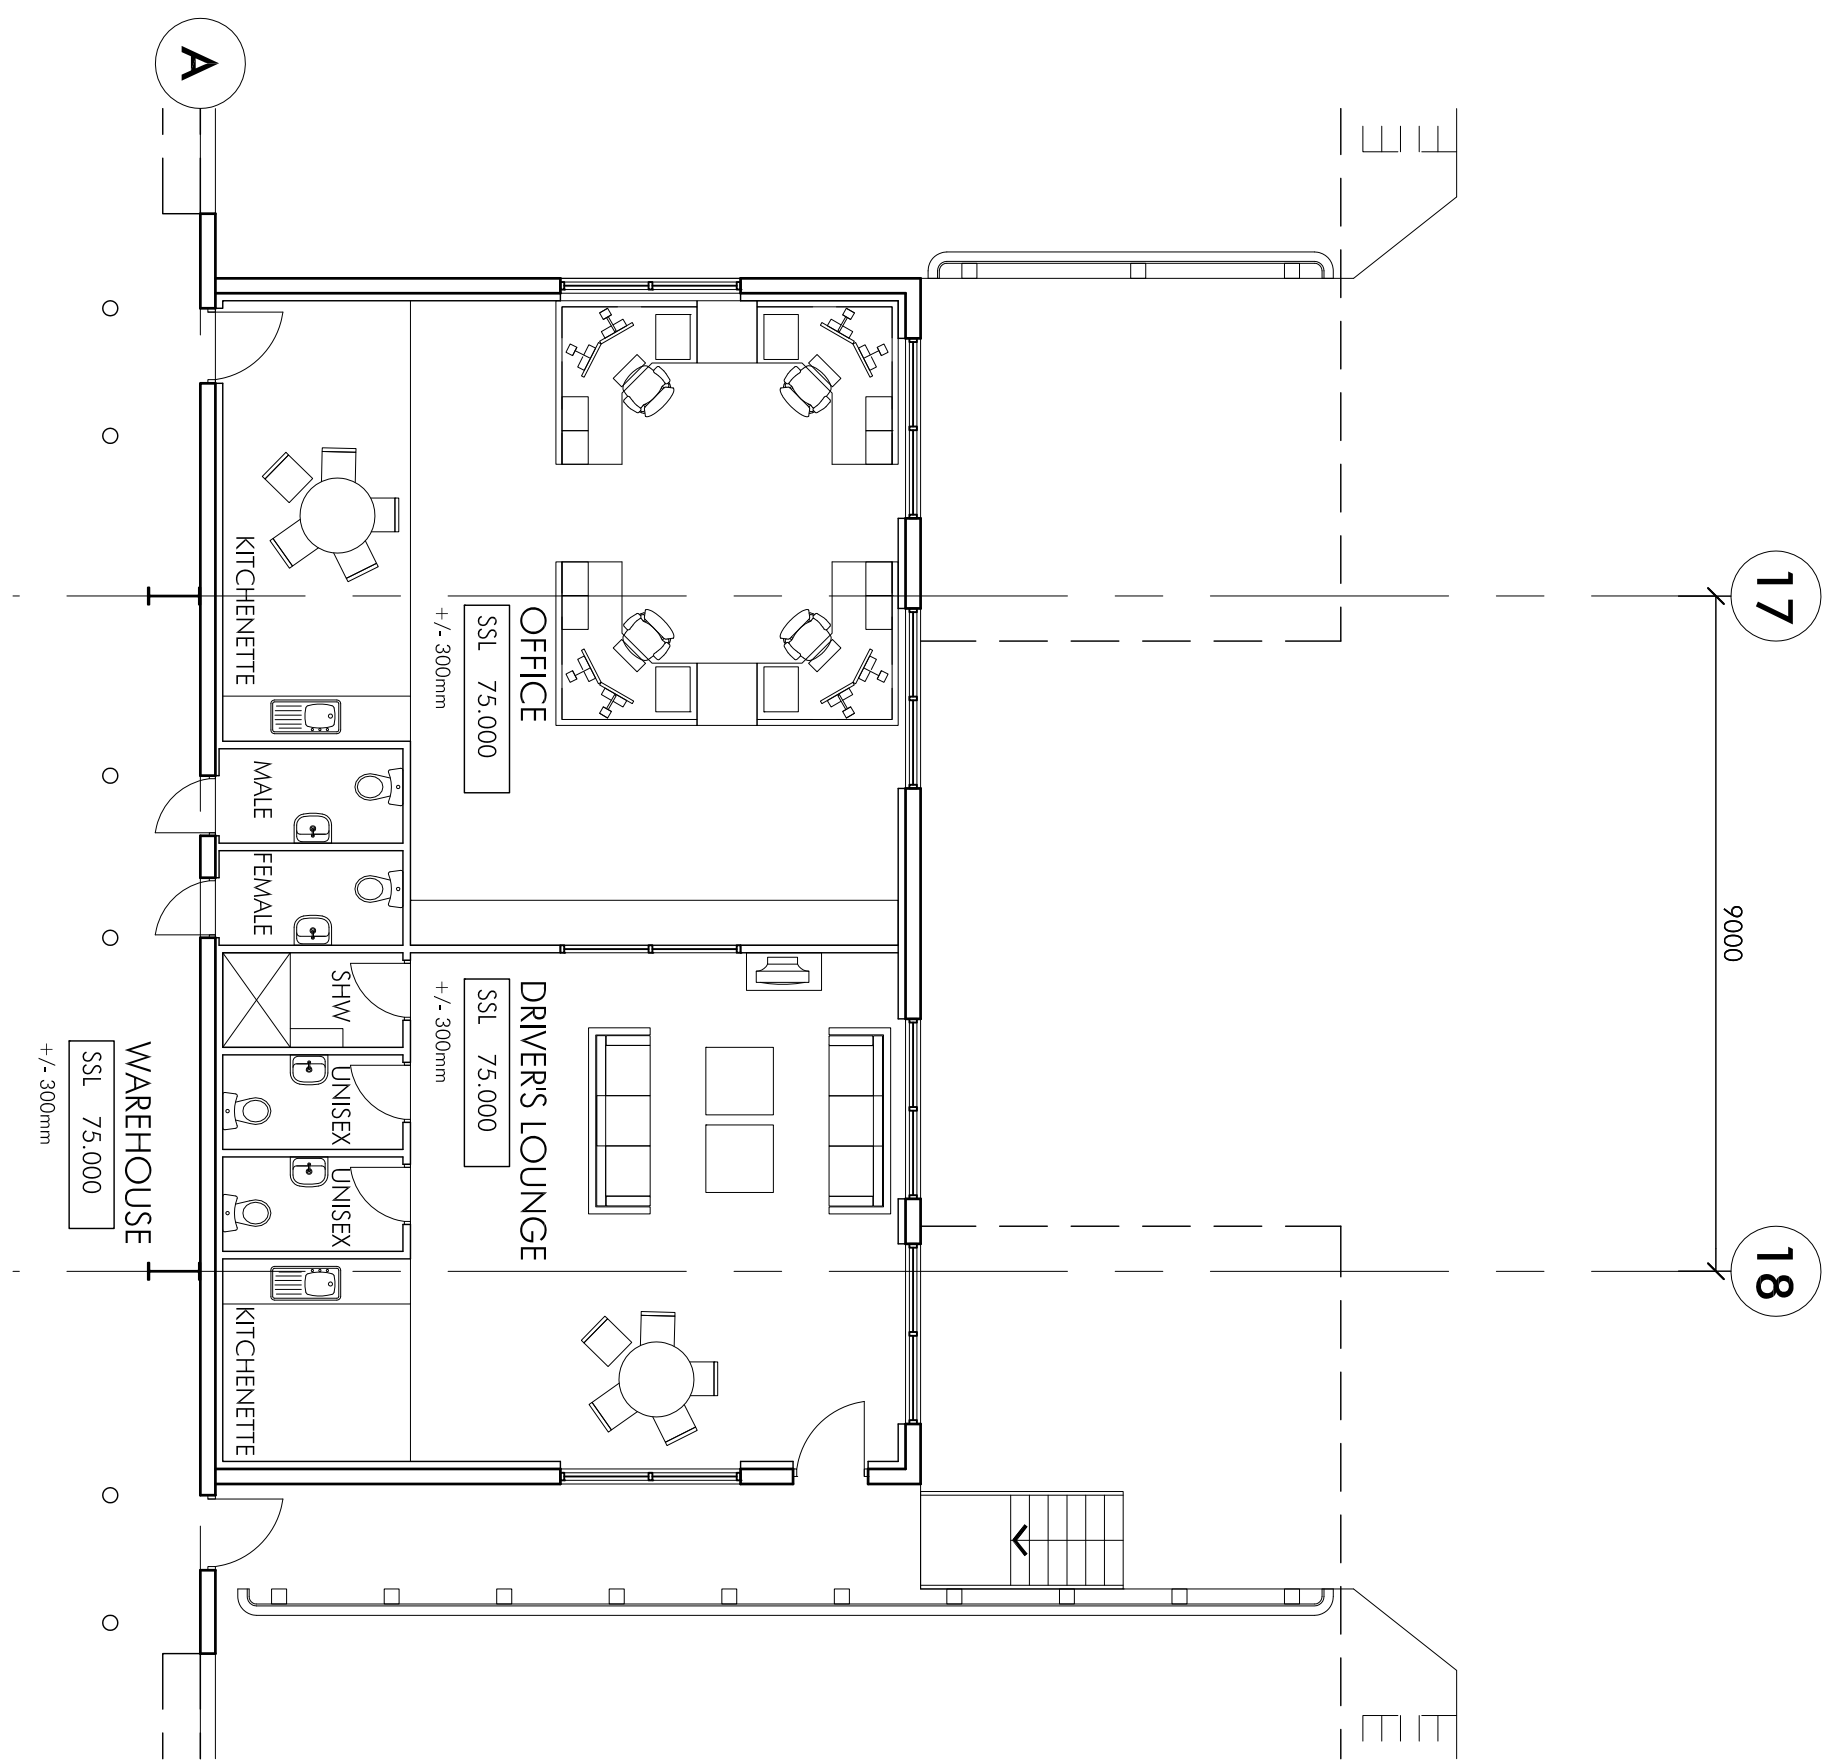

01. DOCK OFFICE & DRIVERS LOUNGE
1:100

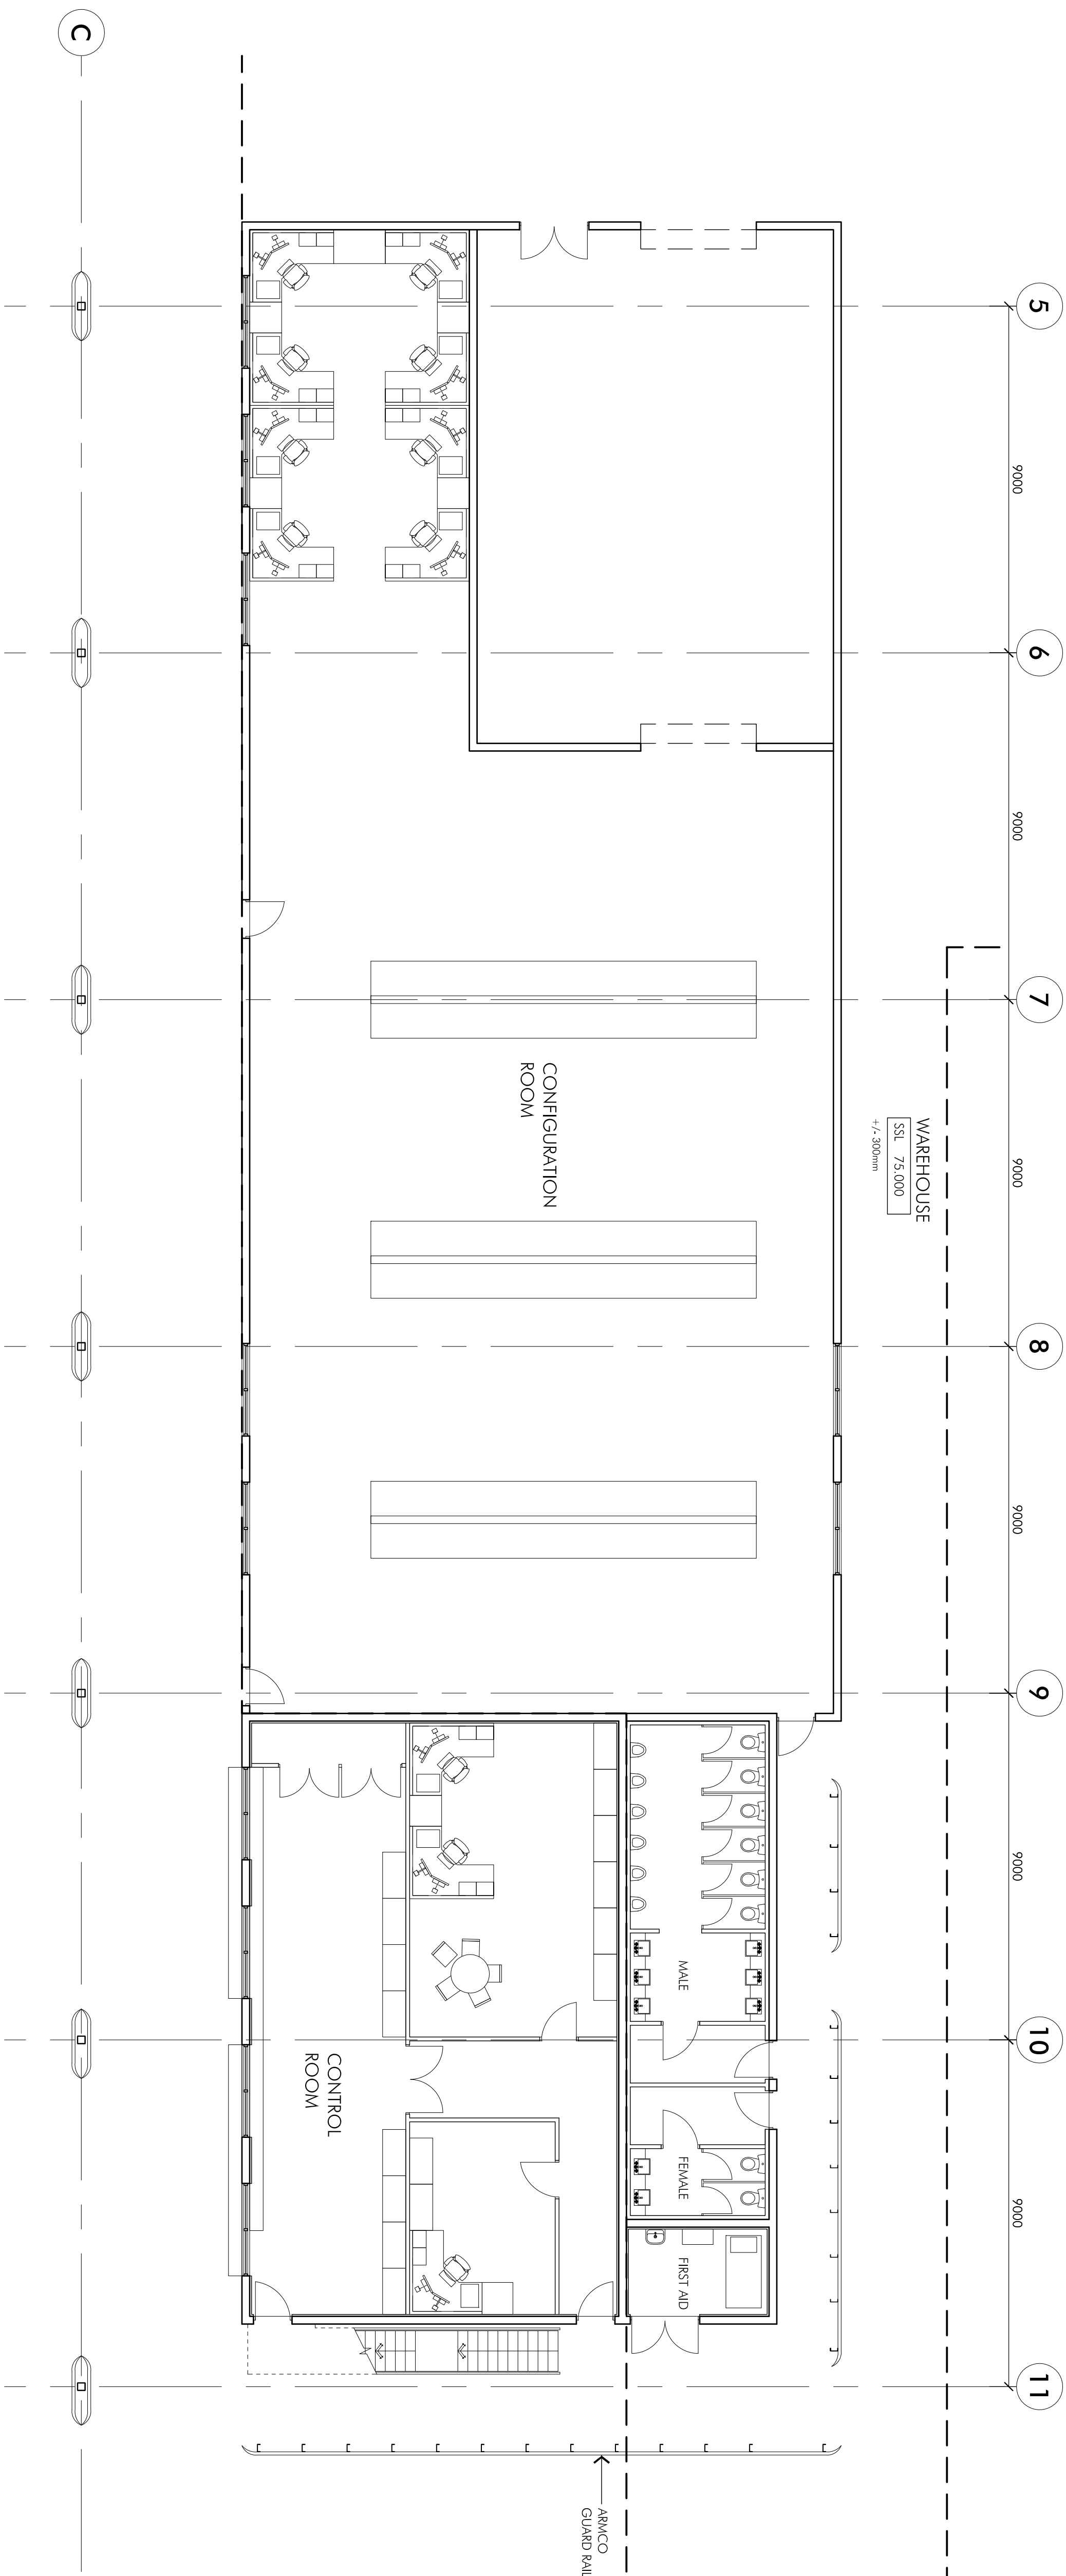

02. CONFIGURATION AND CONTROL ROOM - GROUND FLOOR
1:100

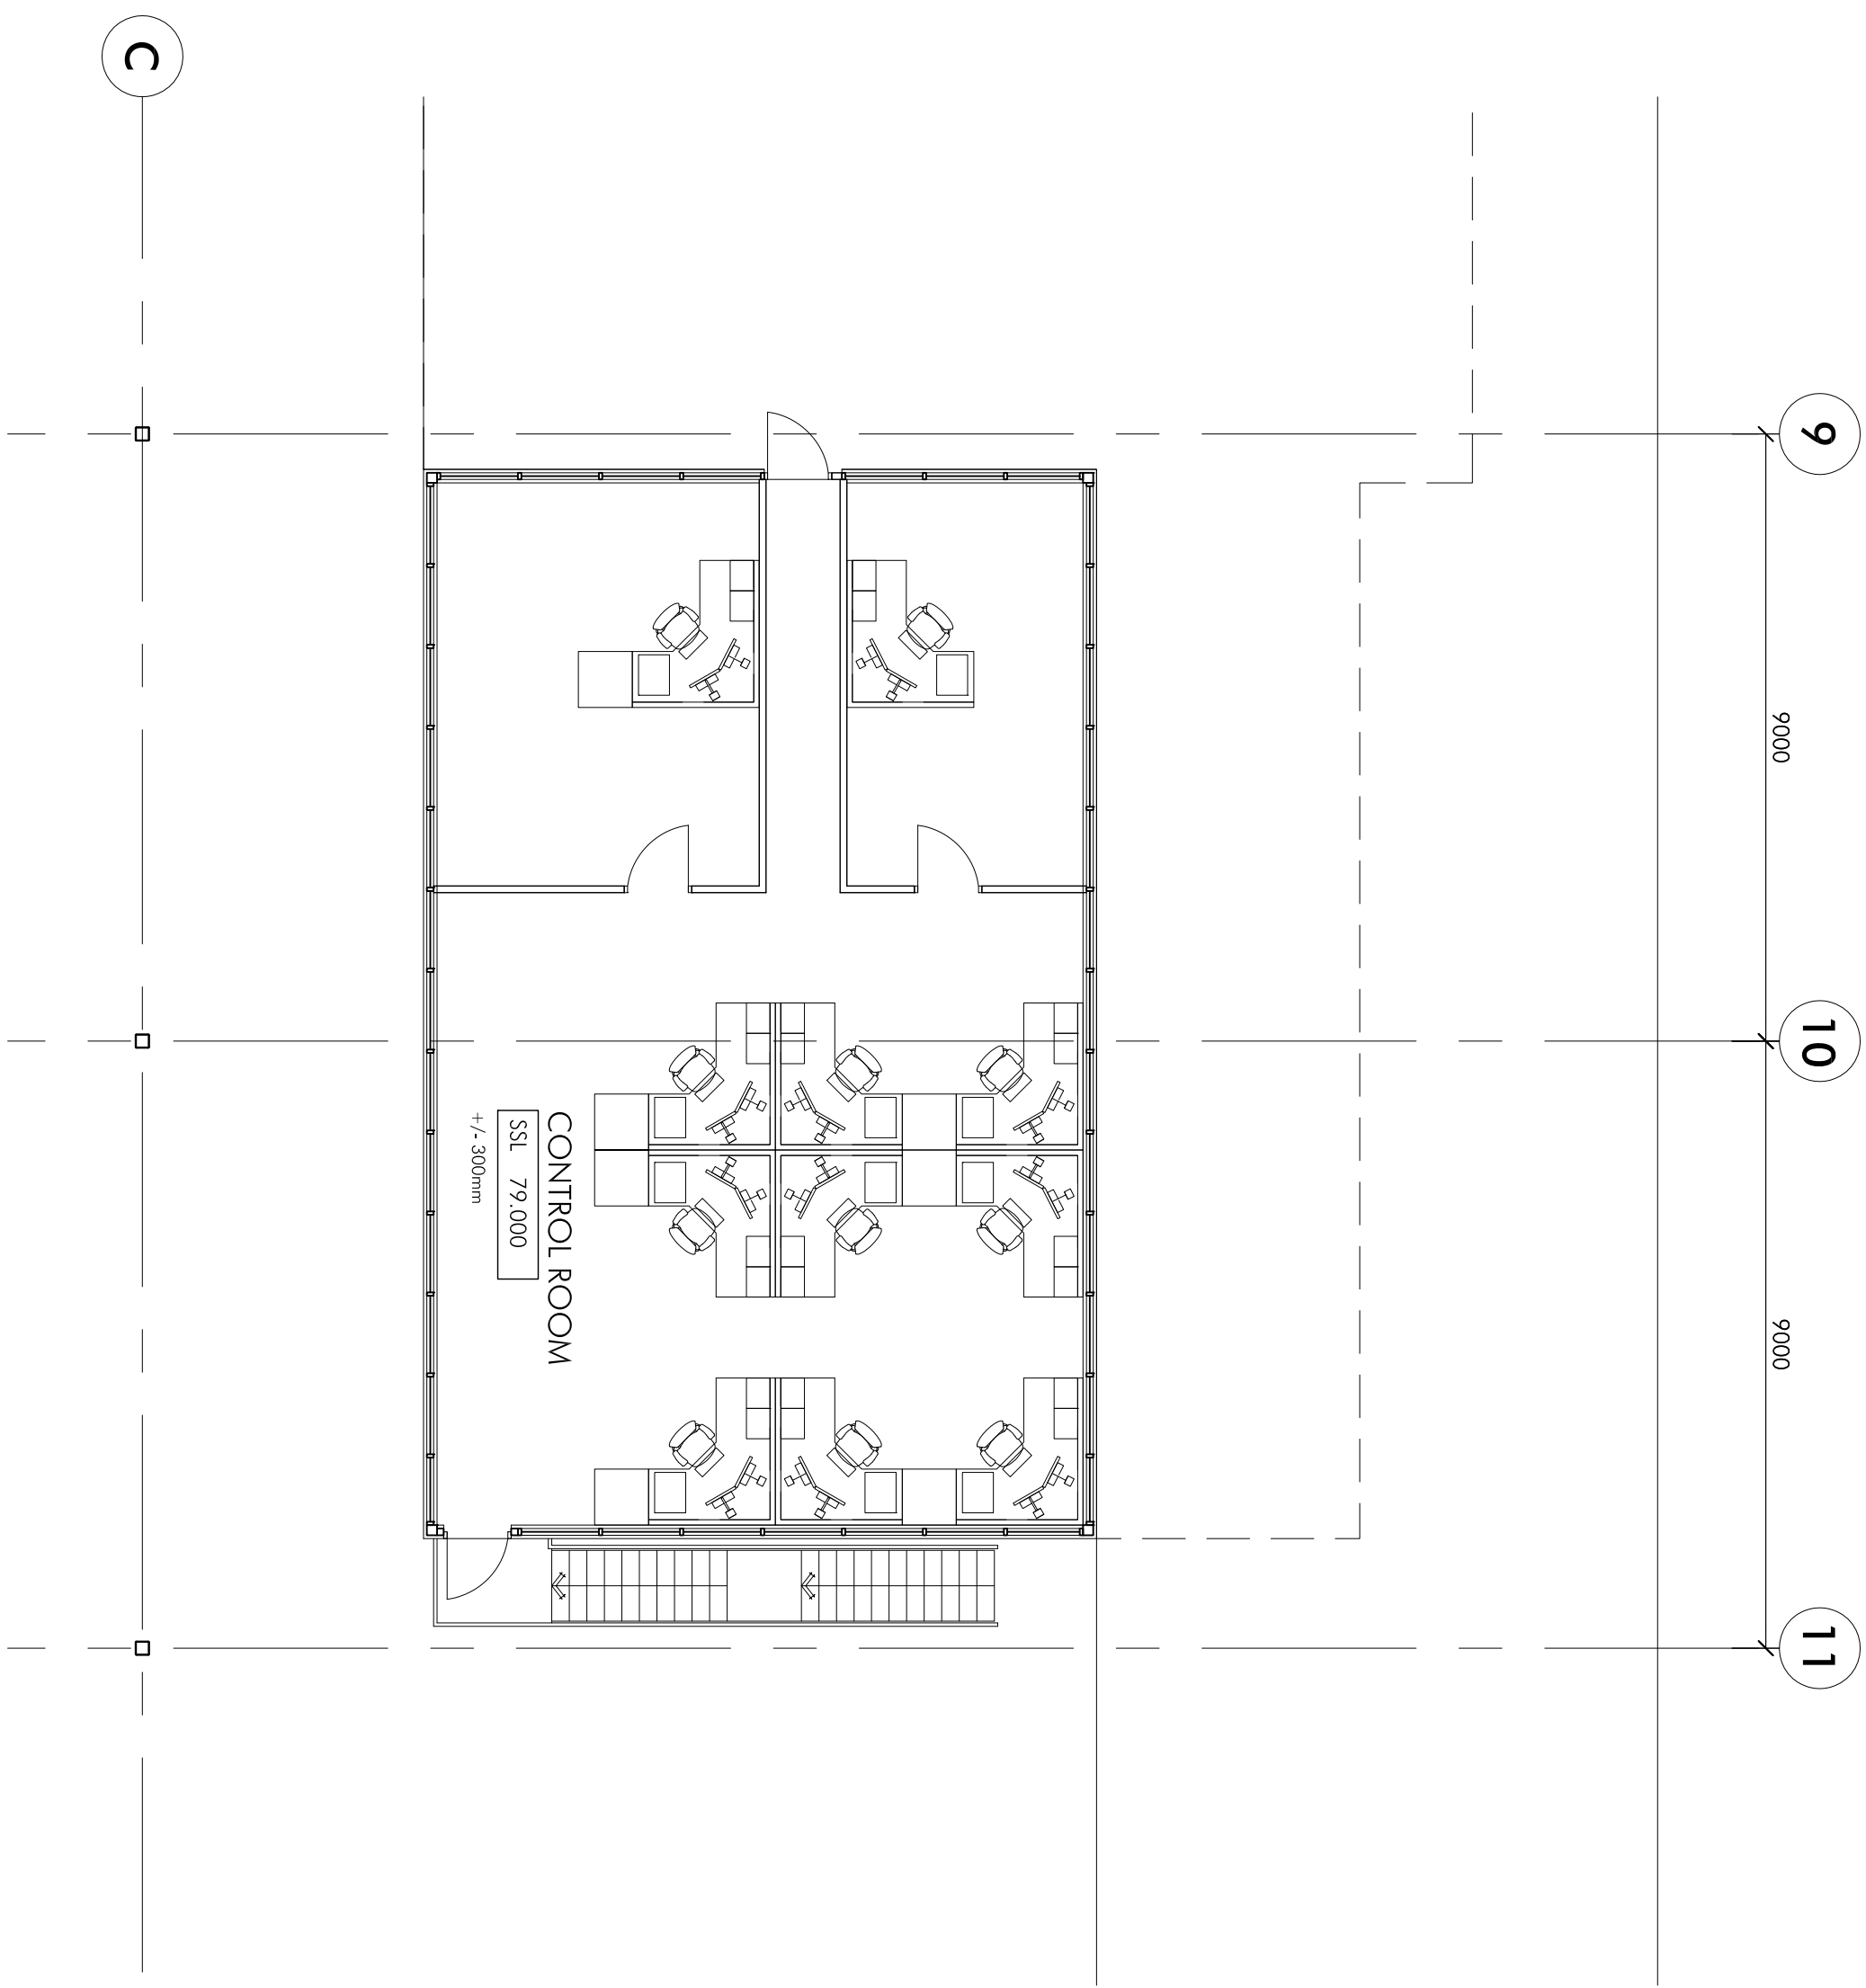

03. CONTROL ROOM - MEZZANINE
1:100