


025m

GENERAL NOTES

- ALL DIMENSIONS AND EXISTING CONDITIONS SHALL BE CHECKED AND VERIFIED BY THE CONTRACTOR BEFORE PROCEEDING WITH THE WORK.
- ALL LEVELS RELATIVE TO AUSTRALIAN HEIGHT DATUM
- DO NOT SCALE DRAWINGS. USE FIGURED DIMENSIONS ONLY

KEYPLAN

LEGEND

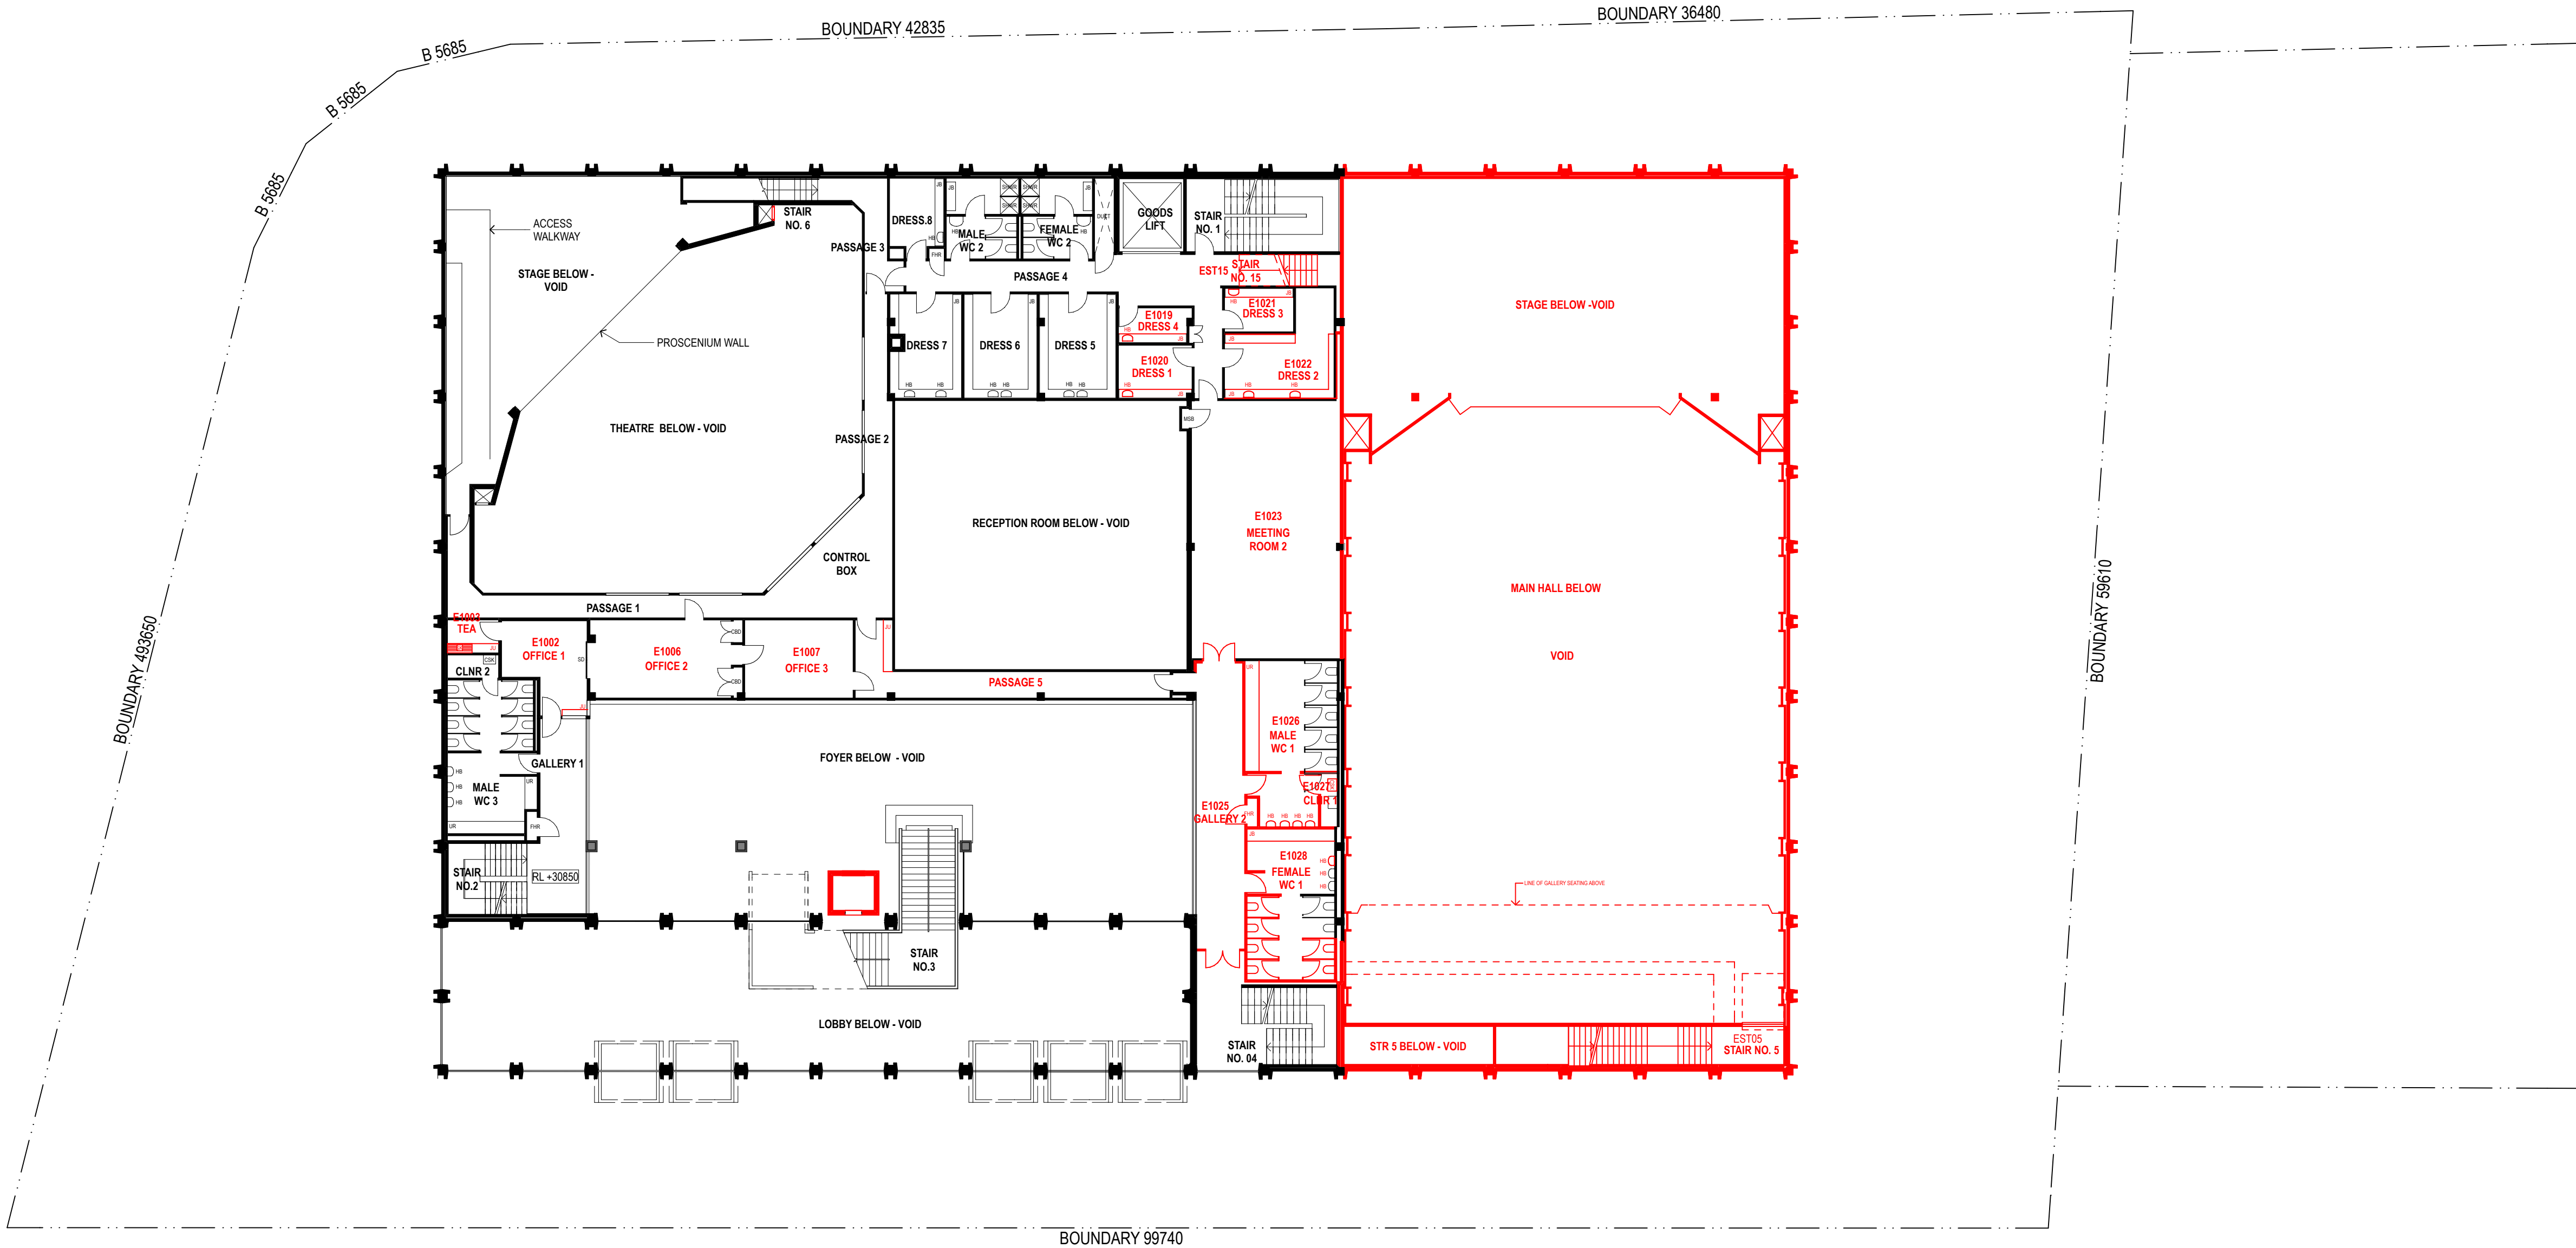

19.11.10		DEVELOPMENT APPLICATION	LV
REV	DATE	DESCRIPTION	BY
fjmt francis-jones morehen thorp SYDNEY Level 5 MCA, 140 George Street Sydney NSW 2000 Australia T +61 2 9251 7077 F +61 2 9251 7072 E fjmt@fjmt.com.au W www.fjmt.com.au		PROJECT BANKSTOWN TOWN HALL LIBRARY CNR RICKARD RD & CHAPEL ST BANKSTOWN BANKSTOWN CITY COUNCIL	
		TITLE SK-500 DEMOLITION PLANS LEVEL 1 PLAN	
SCALE	1:200 @ A1	DRAWN	LV
DATE	19.11.10	APPROVED	SB
SHEET NO. SK-504		REVISION -	