


Bankstown Library Roof

SECTION TA 16/11/10

Taylor Thomson Whitting
Job: steel roof 3 - cut section
steel roof

11/16/2010
10:54:48 AM

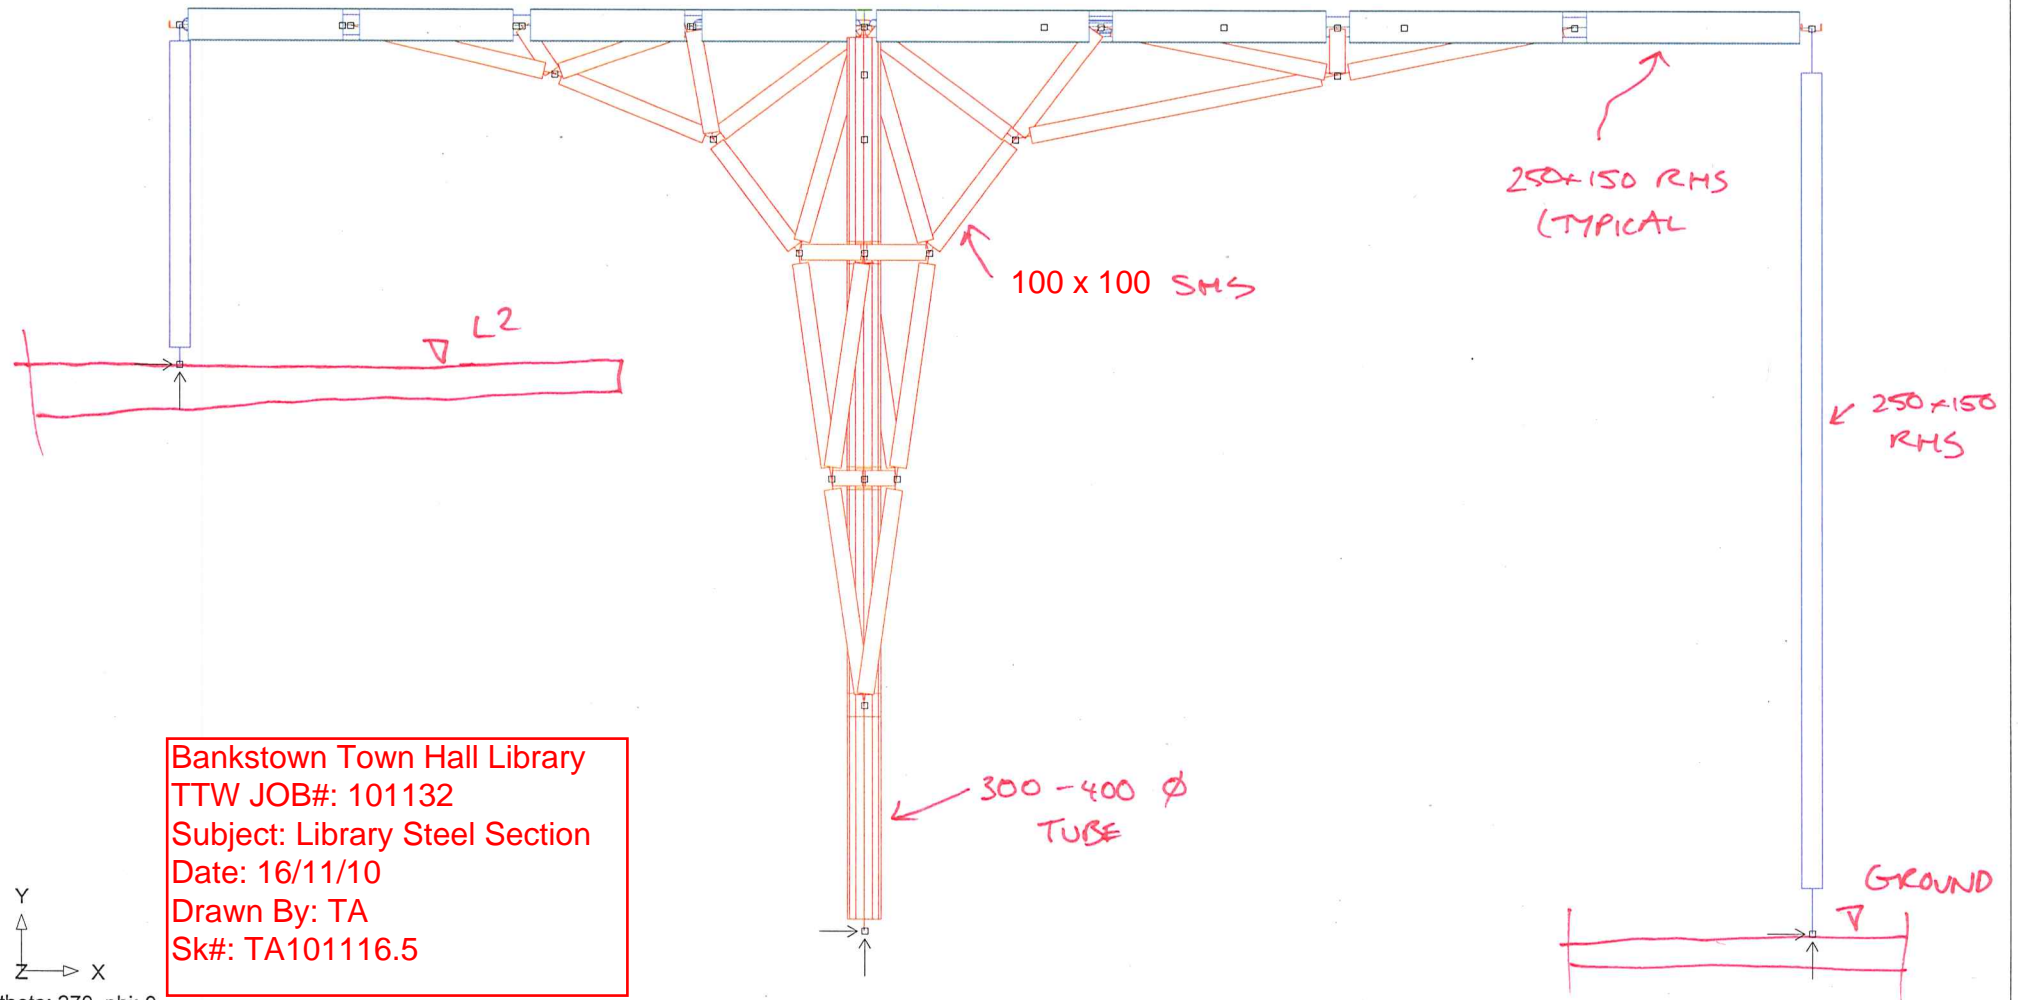


Taylor Thomson Whitting
Job: steel roof 3
steel roof

Bankstown Library Roof

TA 15/11/10

11/16/2010
07:59:40 AM

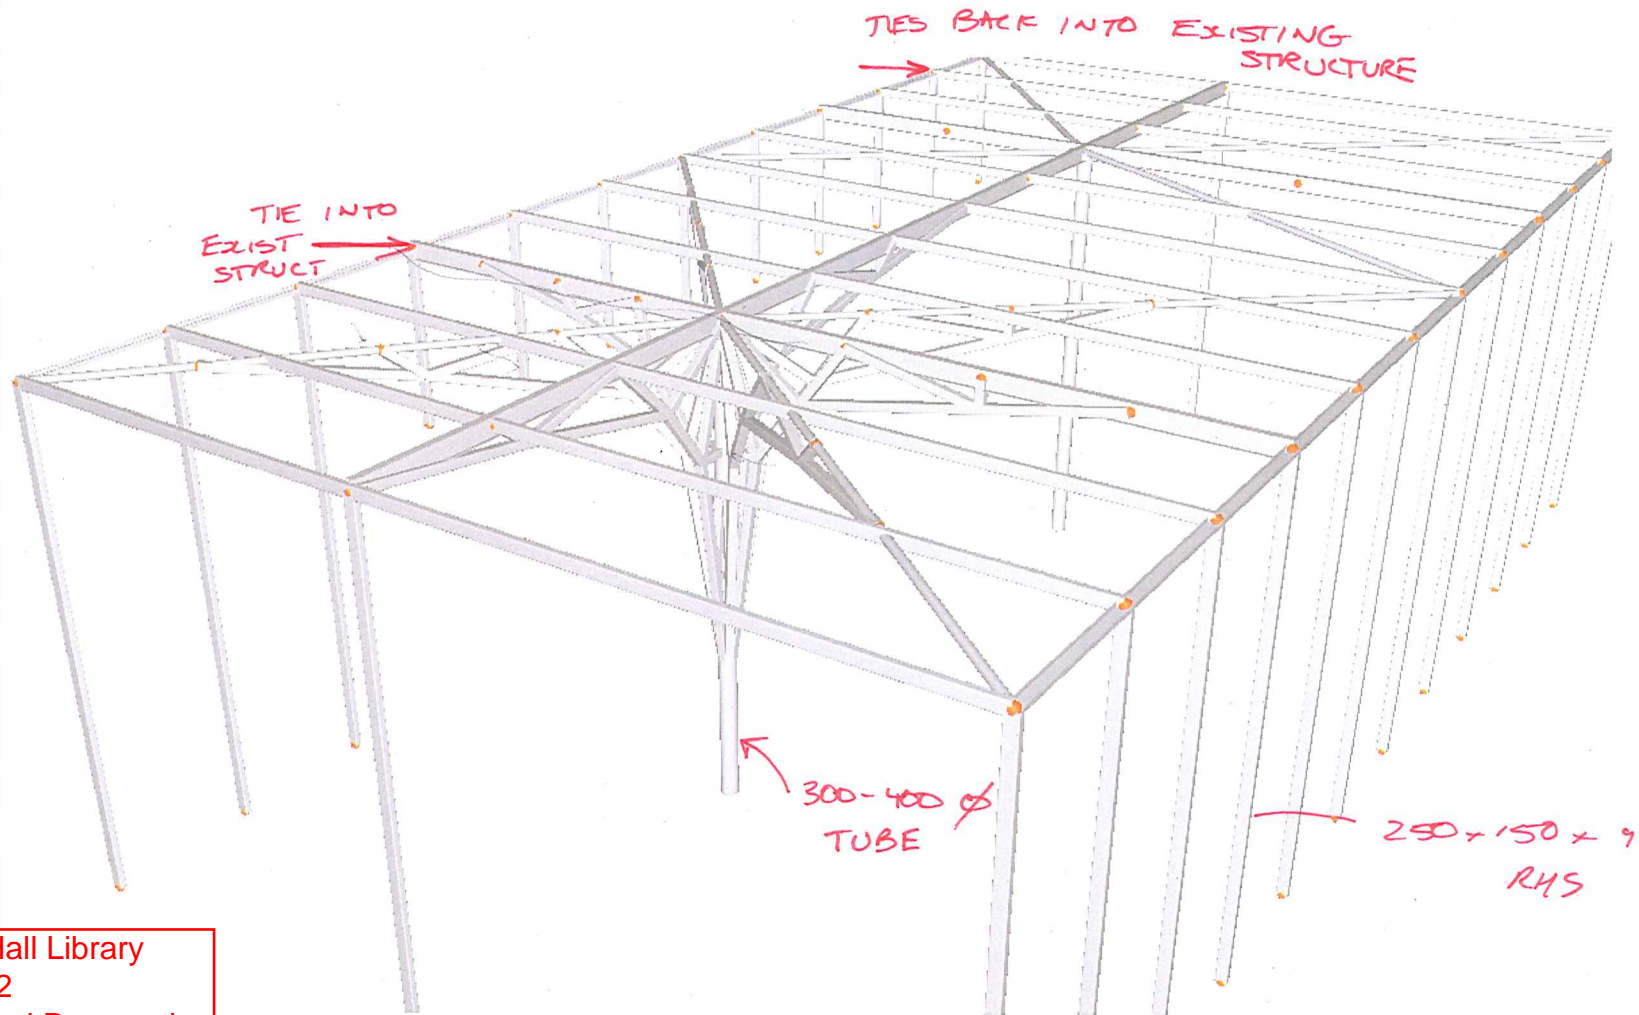

Bankstown Town Hall Library
TTW JOB#: 101132
Subject: Library Steel Perspective
Date: 16/11/10
Drawn By: TA
Sk#: TA101116.6