


GENERAL NOTES

- ALL DIMENSIONS AND EXISTING CONDITIONS SHALL BE CHECKED AND VERIFIED BY THE CONTRACTOR BEFORE PROCEEDING WITH THE WORK.
- ALL LEVELS RELATIVE TO "AUSTRALIAN HEIGHT DATUM"
- DO NOT SCALE DRAWINGS. USE FIGURED DIMENSIONS ONLY.

LEGEND

- NEW BUILT AREA
- EXISTING BUILDING: MODIFIED USE
- EXISTING BUILDING: RETAINED USE
- EXISTING BUILDING: FIRE UPGRADE ONLY

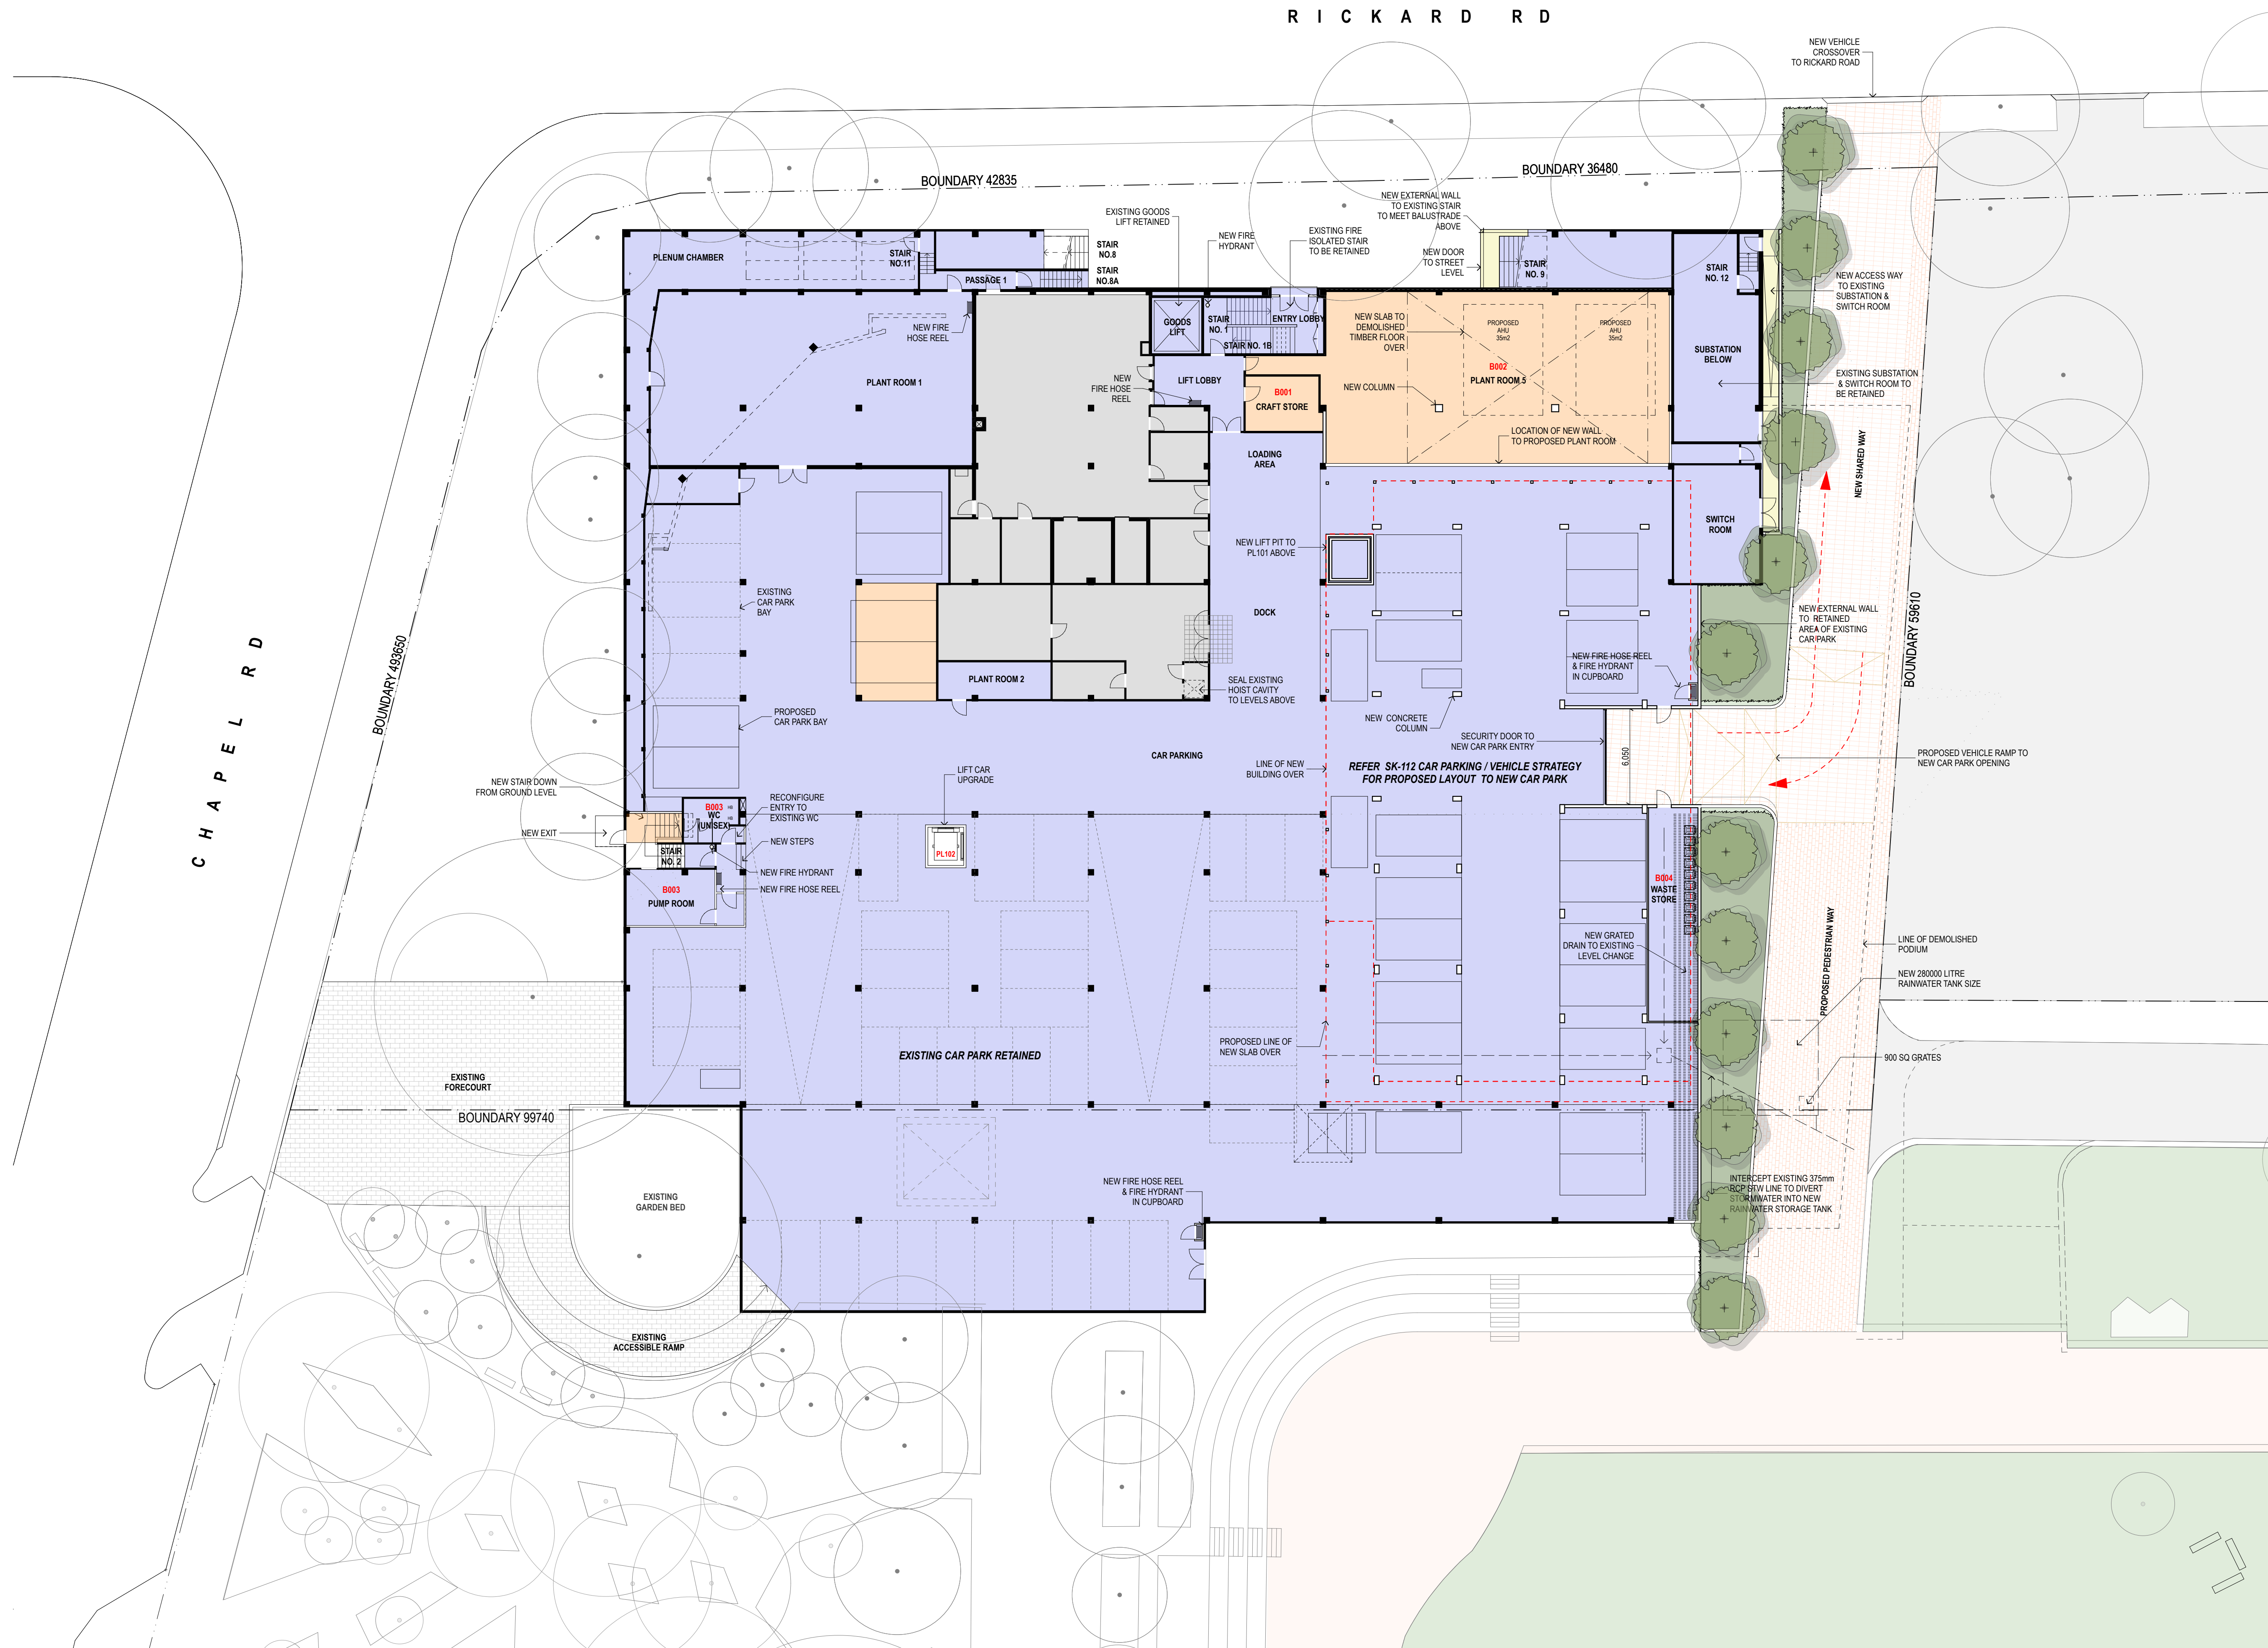

-	19.11.10	DEVELOPMENT APPLICATION	LV
REV.	DATE	DESCRIPTION	BY

fjmt
francis-jones morehen thorn

SYDNEY
Level 5 MCA, 140 George Street
Sydney NSW 2000 Australia
T +61 2 9251 7077
F +61 2 9251 7072
E fjmt@fjmt.com.au
W www.fjmt.com.au

NOMINATED ARCHITECT: RICHARD FRANCIS-JONES (REG NO 5301)

PROJECT
BANKSTOWN TOWN HALL LIBRARY
CNR RICKARD RD & CHAPEL ST
BANKSTOWN
BANKSTOWN CITY COUNCIL

TITLE
GENERAL ARRANGEMENT PLANS
BASEMENT PLAN

SCALE	1:200 @ A1	DRAWN	LV	PROJECT CODE
DATE	19.11.10	APPROVED	SB	BCCTL
SHEET NO. SK-104				REVISION -

DEVELOPMENT APPLICATION