


- GENERAL NOTES
- ALL DIMENSIONS AND EXISTING CONDITIONS SHALL BE CHECKED AND VERIFIED BY THE CONTRACTOR BEFORE PROCEEDING WITH THE WORK.
  - ALL LEVELS RELATIVE TO AUSTRALIAN HEIGHT DATUM.
  - DO NOT SCALE DRAWINGS. USE FIGURED DIMENSIONS ONLY.

KEYPLAN

LEGEND

- NEW BUILT AREA
- EXISTING BUILDING: MODIFIED USE
- EXISTING BUILDING: RETAINED USE
- EXISTING BUILDING: FIRE UPGRADE ONLY

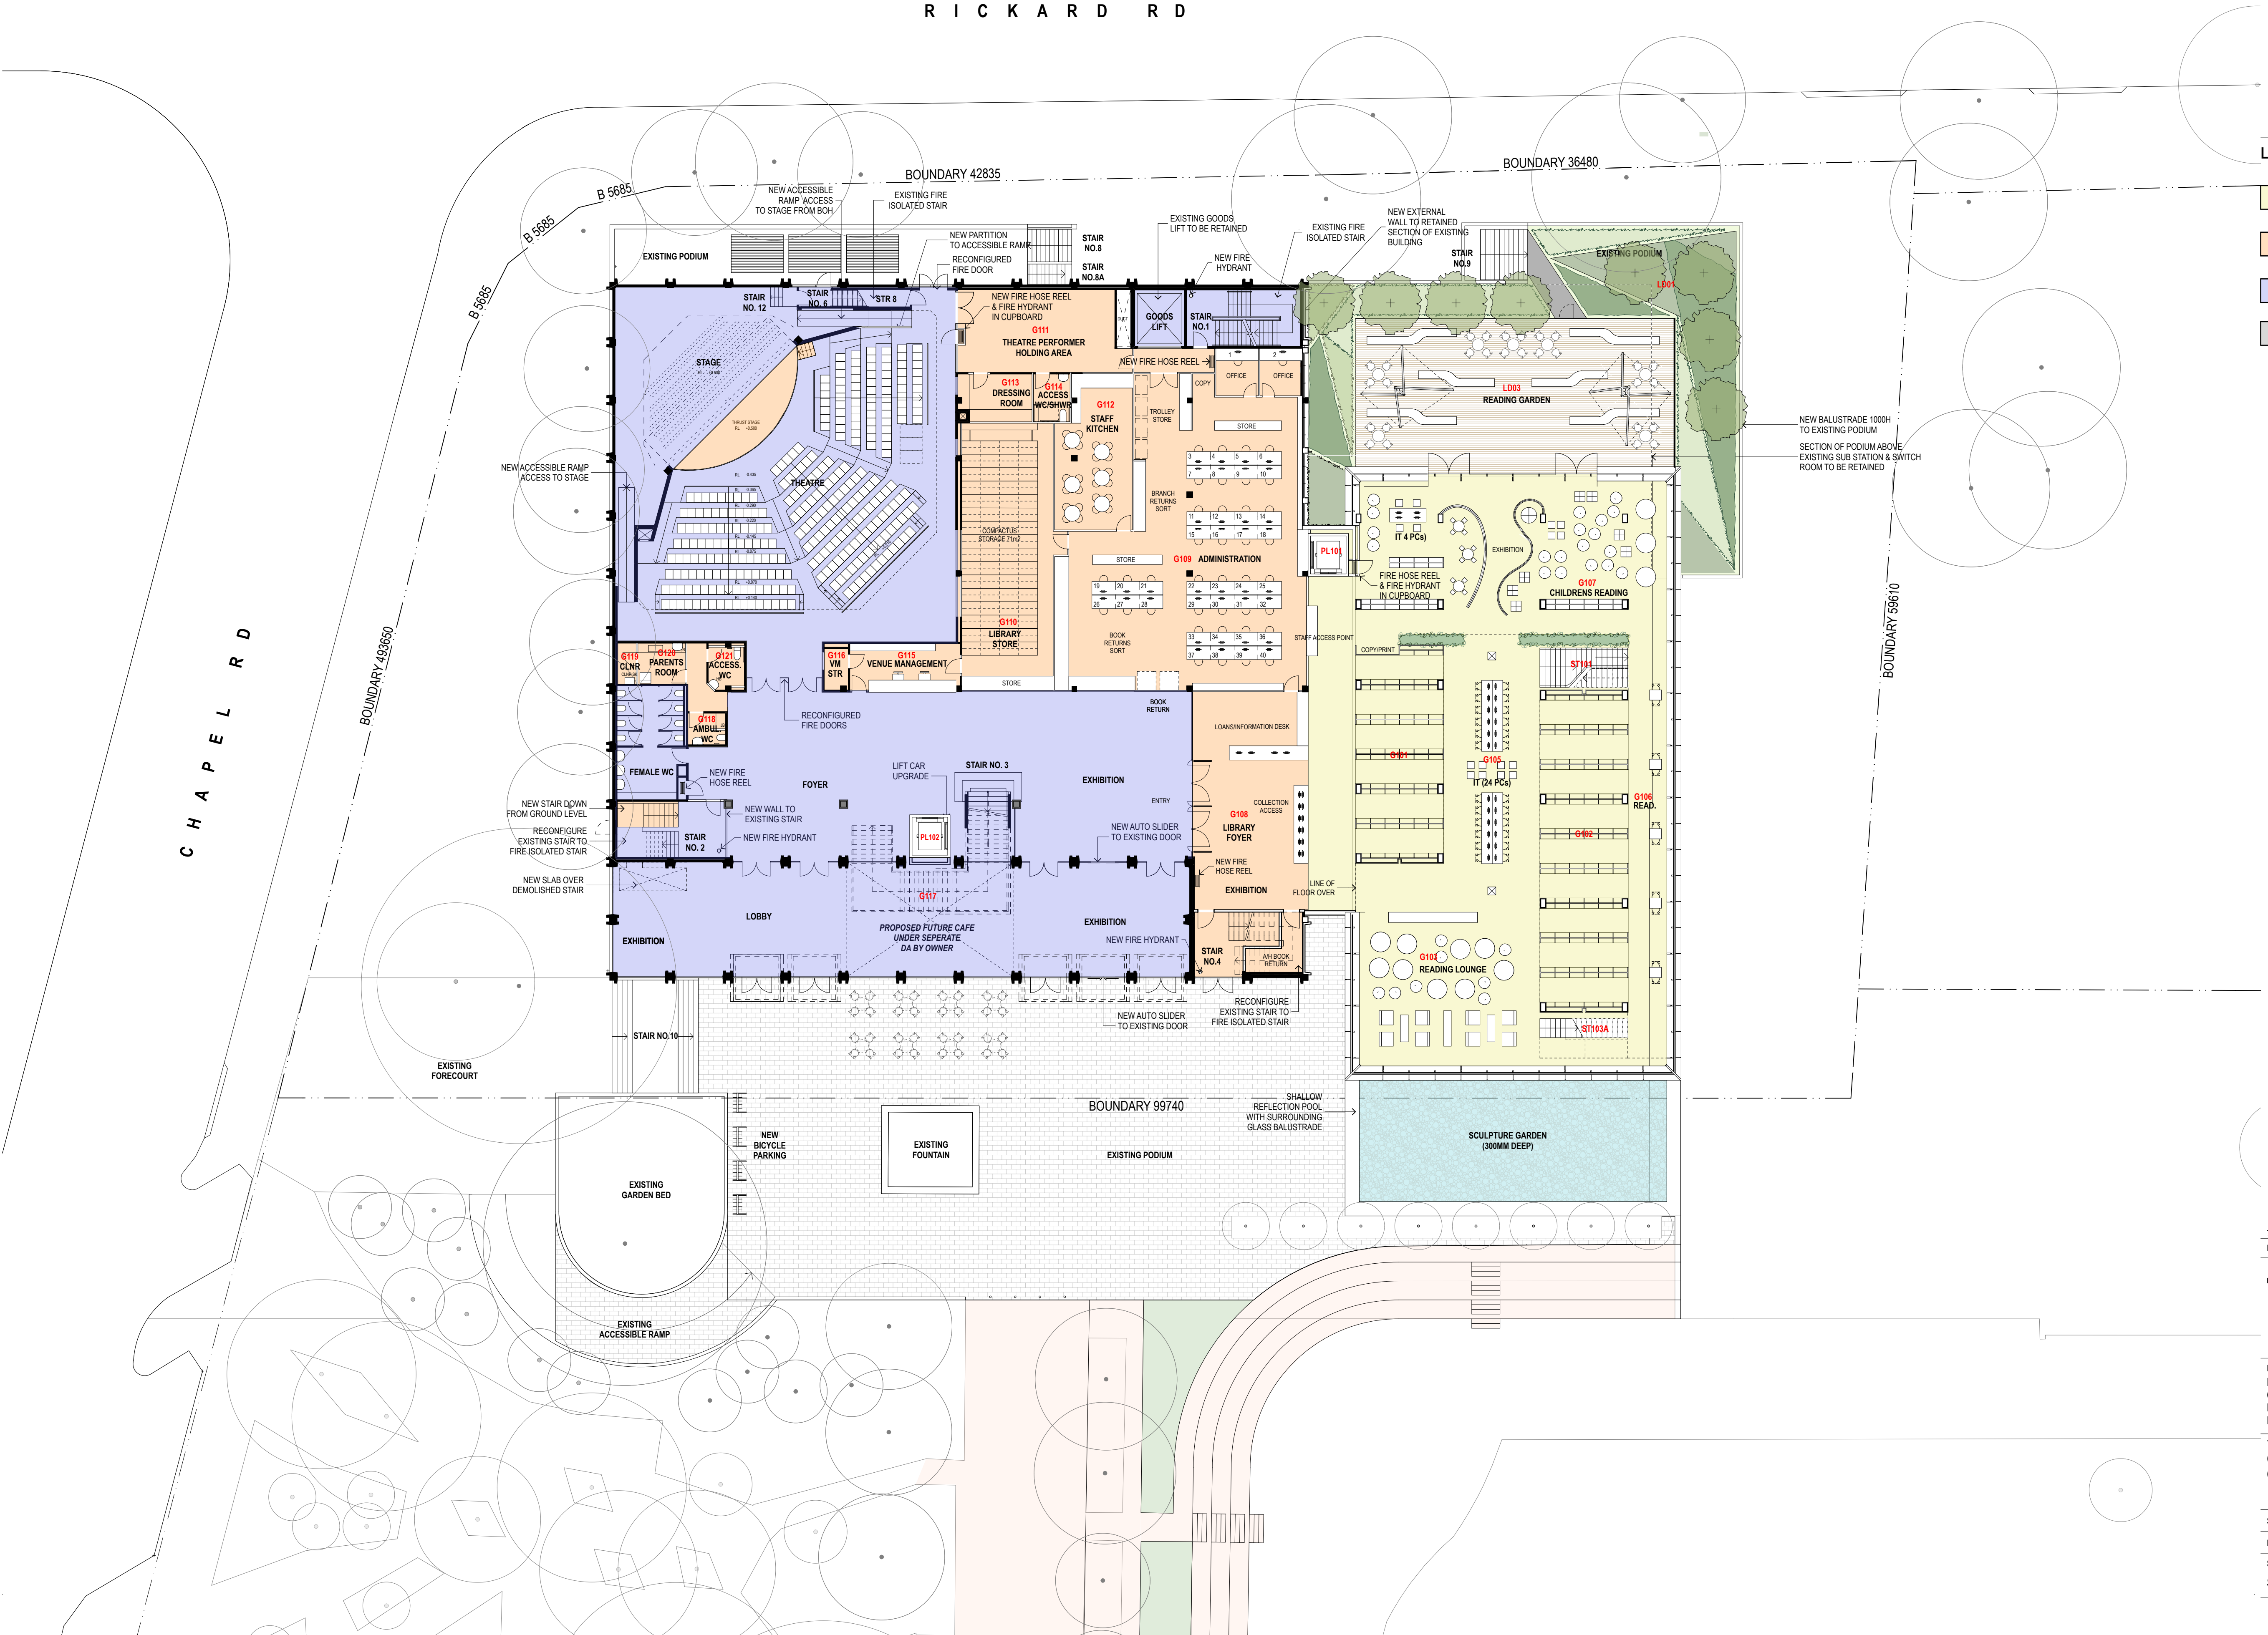

REV	DATE	DESCRIPTION	BY
1	19.11.10	DEVELOPMENT APPLICATION	LV

**fjmt**  
francis-jones morehen thorp

**SYDNEY**  
Level 5 MCA, 140 George Street  
Sydney NSW 2000 Australia  
T +61 2 9251 7077  
F +61 2 9251 7072  
E fjmt@fjmt.com.au  
W www.fjmt.com.au

NONPRACTISING ARCHITECT: RICHARD FRANCIS-JONES (REG NO 5301)

PROJECT  
BANKSTOWN TOWN HALL LIBRARY  
CNR RICKARD RD & CHAPEL ST  
BANKSTOWN  
BANKSTOWN CITY COUNCIL

TITLE  
GENERAL ARRANGEMENT PLANS  
GROUND PLAN

SCALE	1:200 @ A1	DRAWN	LV	PROJECT CODE
DATE	19.11.10	APPROVED	SB	BCCTL
SHEET NO.	SK-105	REVISION		

DEVELOPMENT APPLICATION