


### LEGEND

- NEW BUILT AREA
- EXISTING BUILDING: MODIFIED USE
- EXISTING BUILDING: RETAINED USE
- EXISTING BUILDING: FIRE UPGRADE ONLY

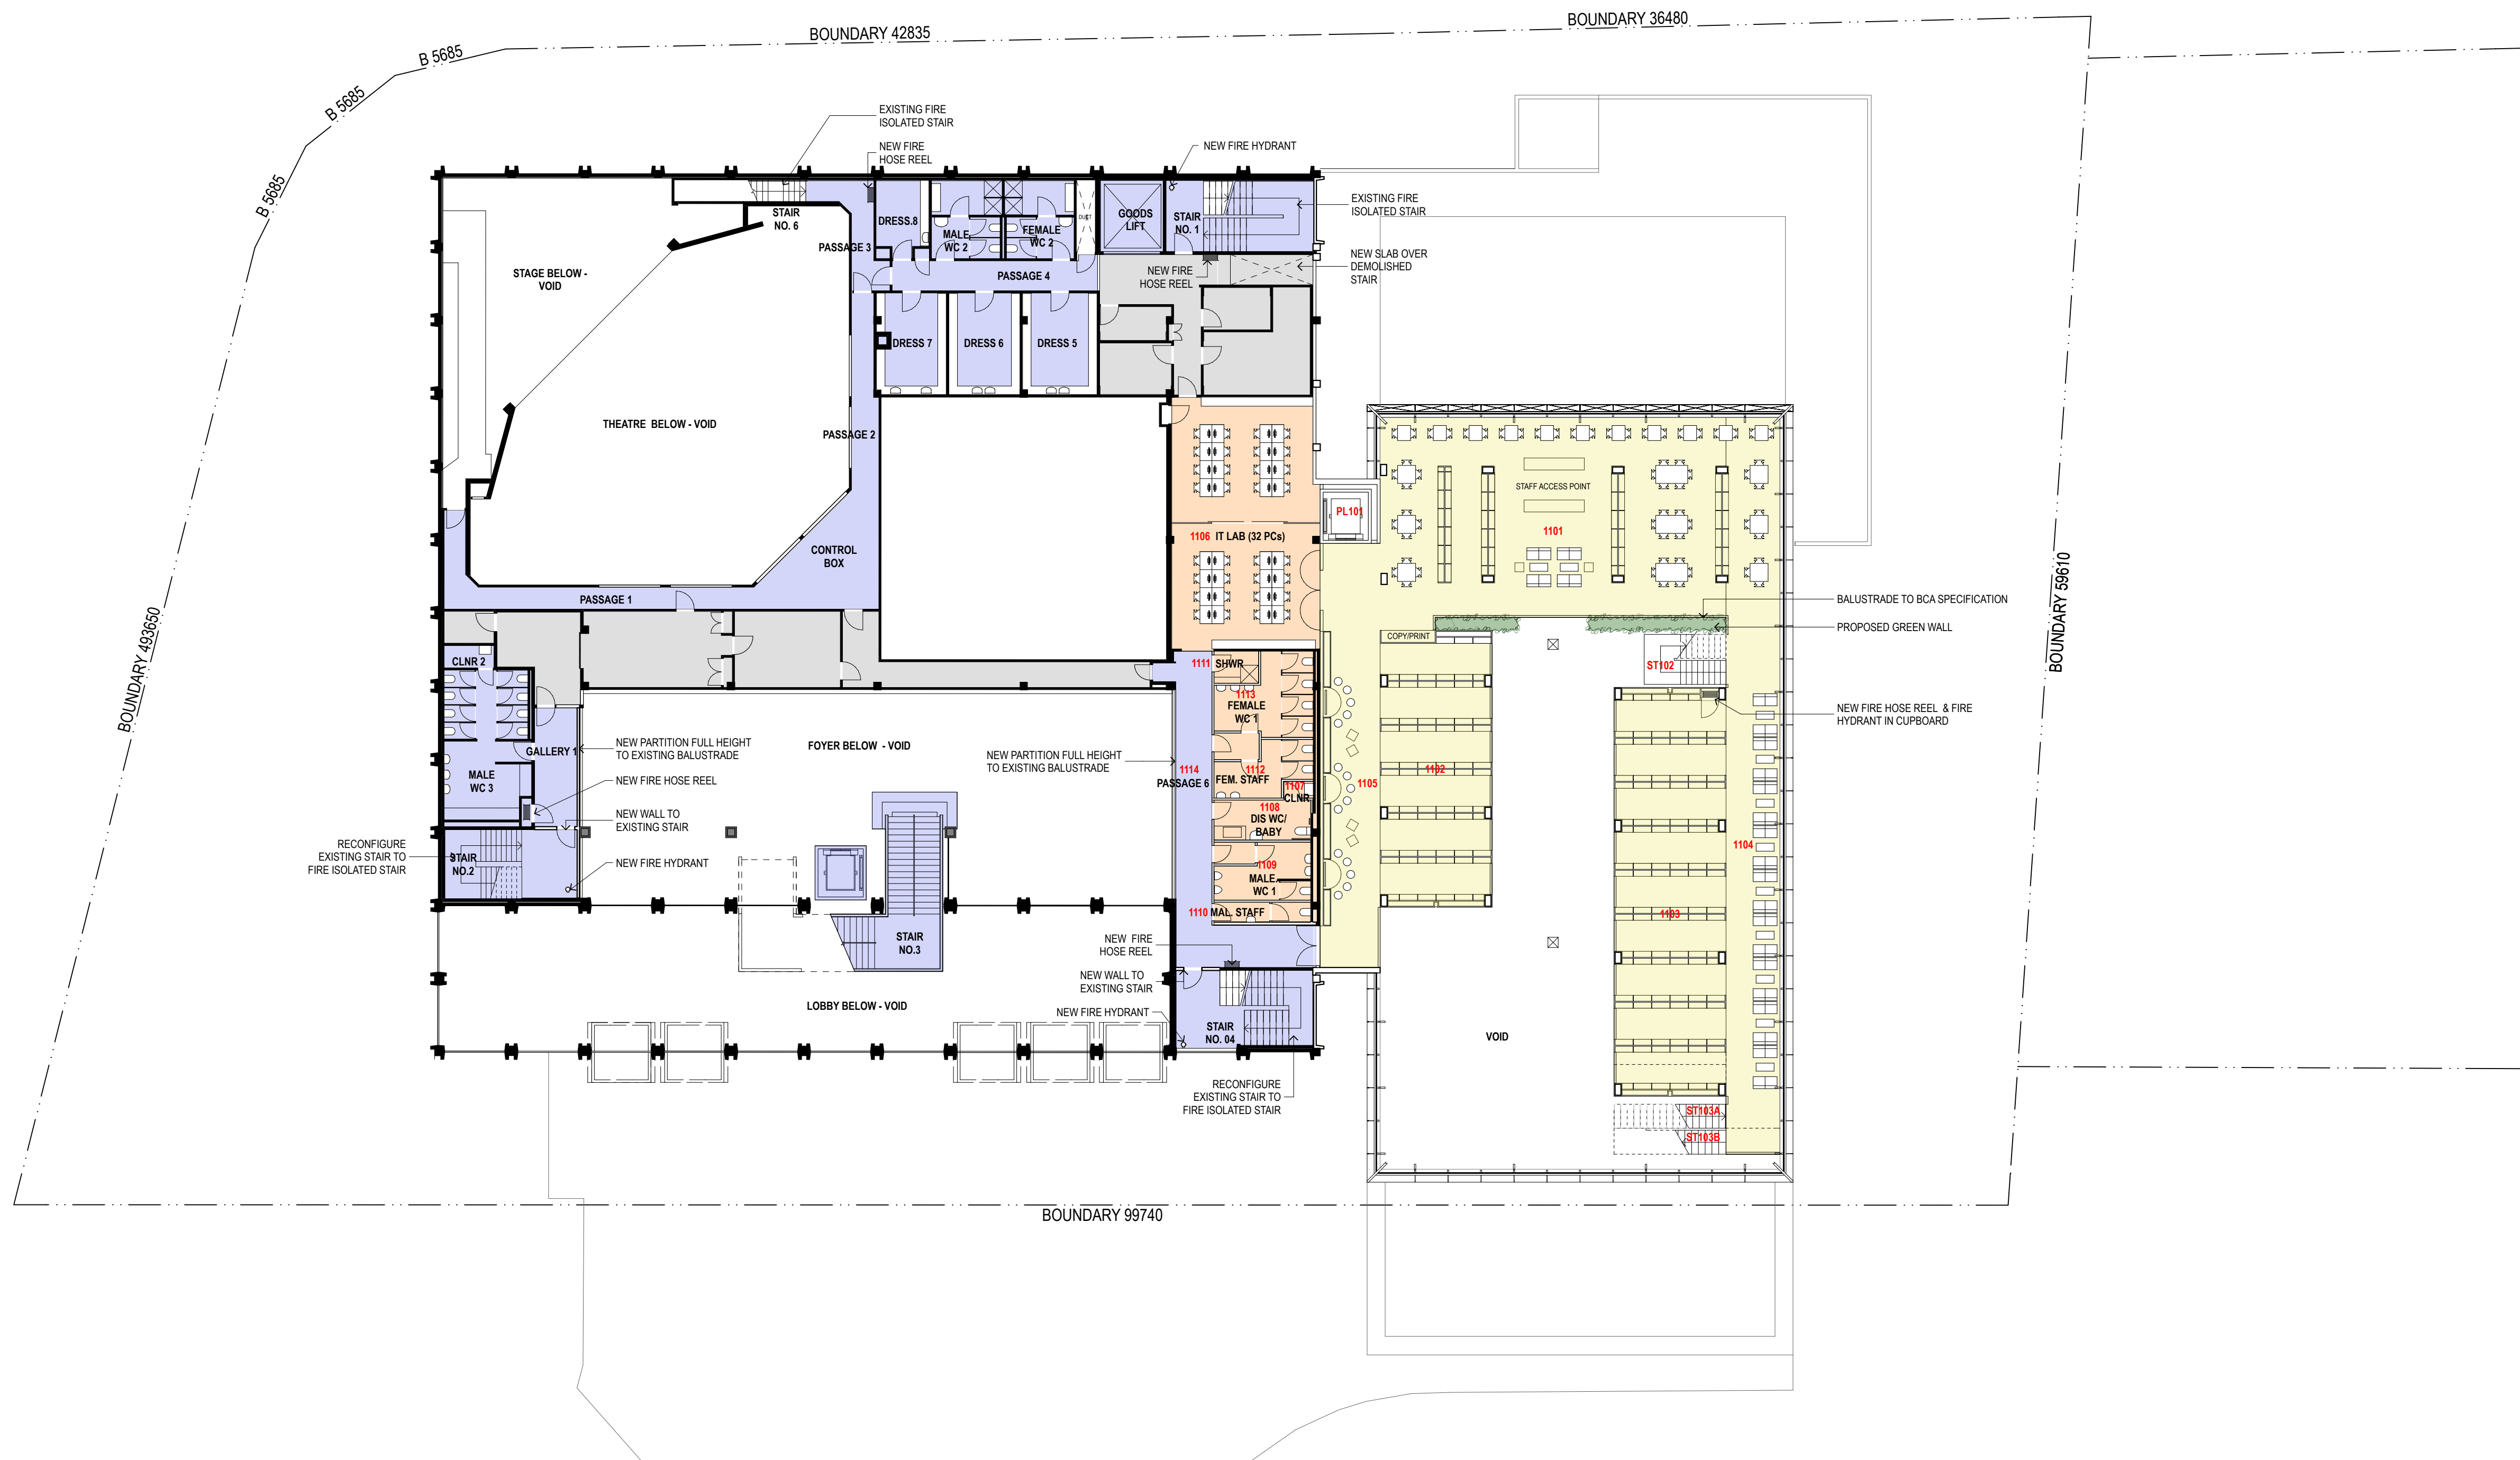

|          |                         |             |    |
|----------|-------------------------|-------------|----|
| 19.11.10 | DEVELOPMENT APPLICATION |             | LV |
| REV.     | DATE                    | DESCRIPTION | BY |

**fjmt**  
francis-jones morehen thorpe

**SYDNEY**  
Level 5 MCA, 140 George Street  
Sydney NSW 2000 Australia  
T +61 2 9251 7077  
F +61 2 9251 7072  
E [fjmt@fjmt.com.au](mailto:fjmt@fjmt.com.au)  
W [www.fjmt.com.au](http://www.fjmt.com.au)

NOMINATED ARCHITECT: RICHARD FRANCIS-JONES (REG NO 5301)

PROJECT  
BANKSTOWN TOWN HALL LIBRARY  
CNR RICKARD RD & CHAPEL ST  
BANKSTOWN  
BANKSTOWN CITY COUNCIL

TITLE  
**GENERAL ARRANGEMENT PLANS  
LEVEL 1 PLAN**

|                            |            |          |    |               |
|----------------------------|------------|----------|----|---------------|
| SCALE                      | 1:200 @ A1 | DRAWN    | LV | PROJECT CODE  |
| DATE                       | 19.11.10   | APPROVED | SB | <b>BCCTL</b>  |
| SHEET NO.<br><b>SK-106</b> |            |          |    | REVISION<br>- |

## DEVELOPMENT APPLICATION