


KEYPLAN

LEGEND

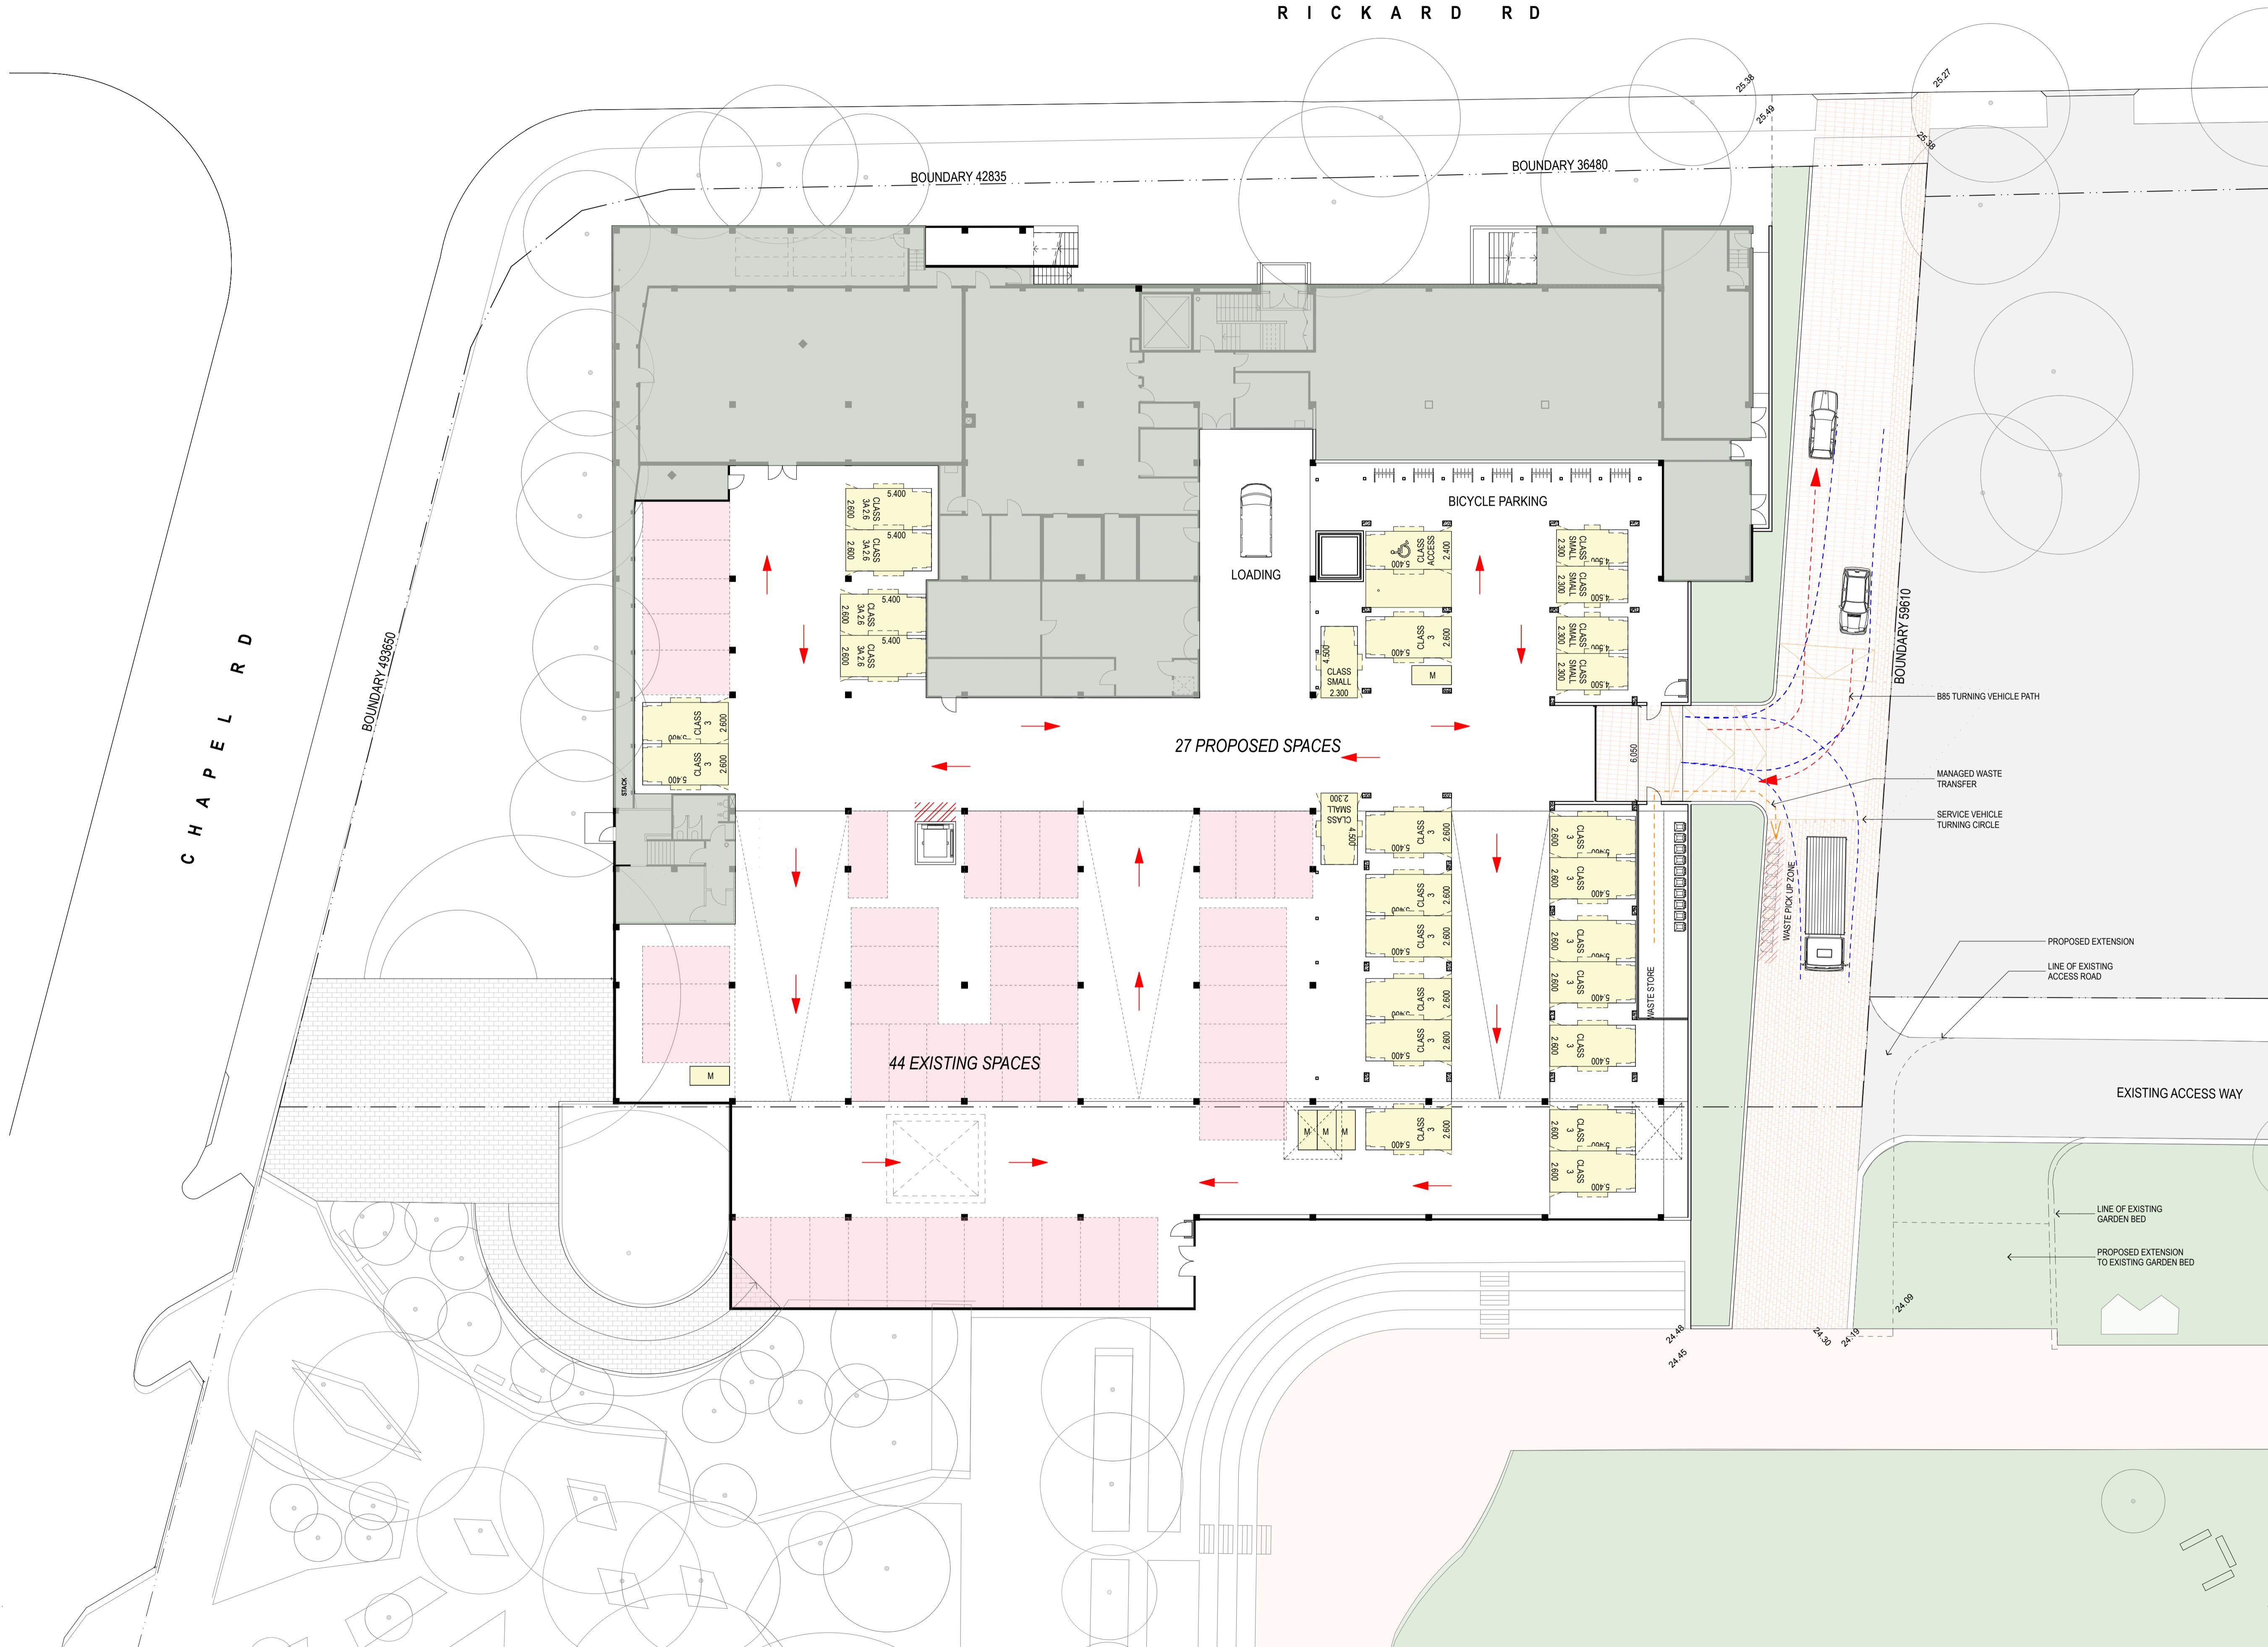

19.11.10

DEVELOPMENT APPLICATION

LV

REV

DATE

DESCRIPTION

BY

fjmt

francis-jones morehen thorp

SYDNEY
Level 5 MCA, 140 George Street
Sydney NSW 2000 Australia
T +61 2 9251 7077
F +61 2 9251 7072
E fjmt@fjmt.com.au
W www.fjmt.com.au

NOMINATED ARCHITECT: RICHARD FRANCIS-JONES (REG NO 5301)

PROJECT
BANKSTOWN TOWN HALL LIBRARY
CNR RICKARD RD & CHAPEL ST
BANKSTOWN
BANKSTOWN CITY COUNCIL

TITLE
GENERAL ARRANGEMENT PLANS
CAR PARKING/VEHICLE MOVEMENT

SCALE 1:200 @ A1

DRAWN

LV

PROJECT CODE

DATE 19.11.10

APPROVED

SB

BCCTL

SHEET NO.

SK-112

REVISION

-

DEVELOPMENT APPLICATION