


KEYPLAN

LEGEND

NOTE: INCREASED PASSIVE PRECINCT SURVEILLANCE BY USE OF GLAZED FACADE ELEMENTS AND INCREASED ACTIVATION OF THE EXISTING PODIUM AREA

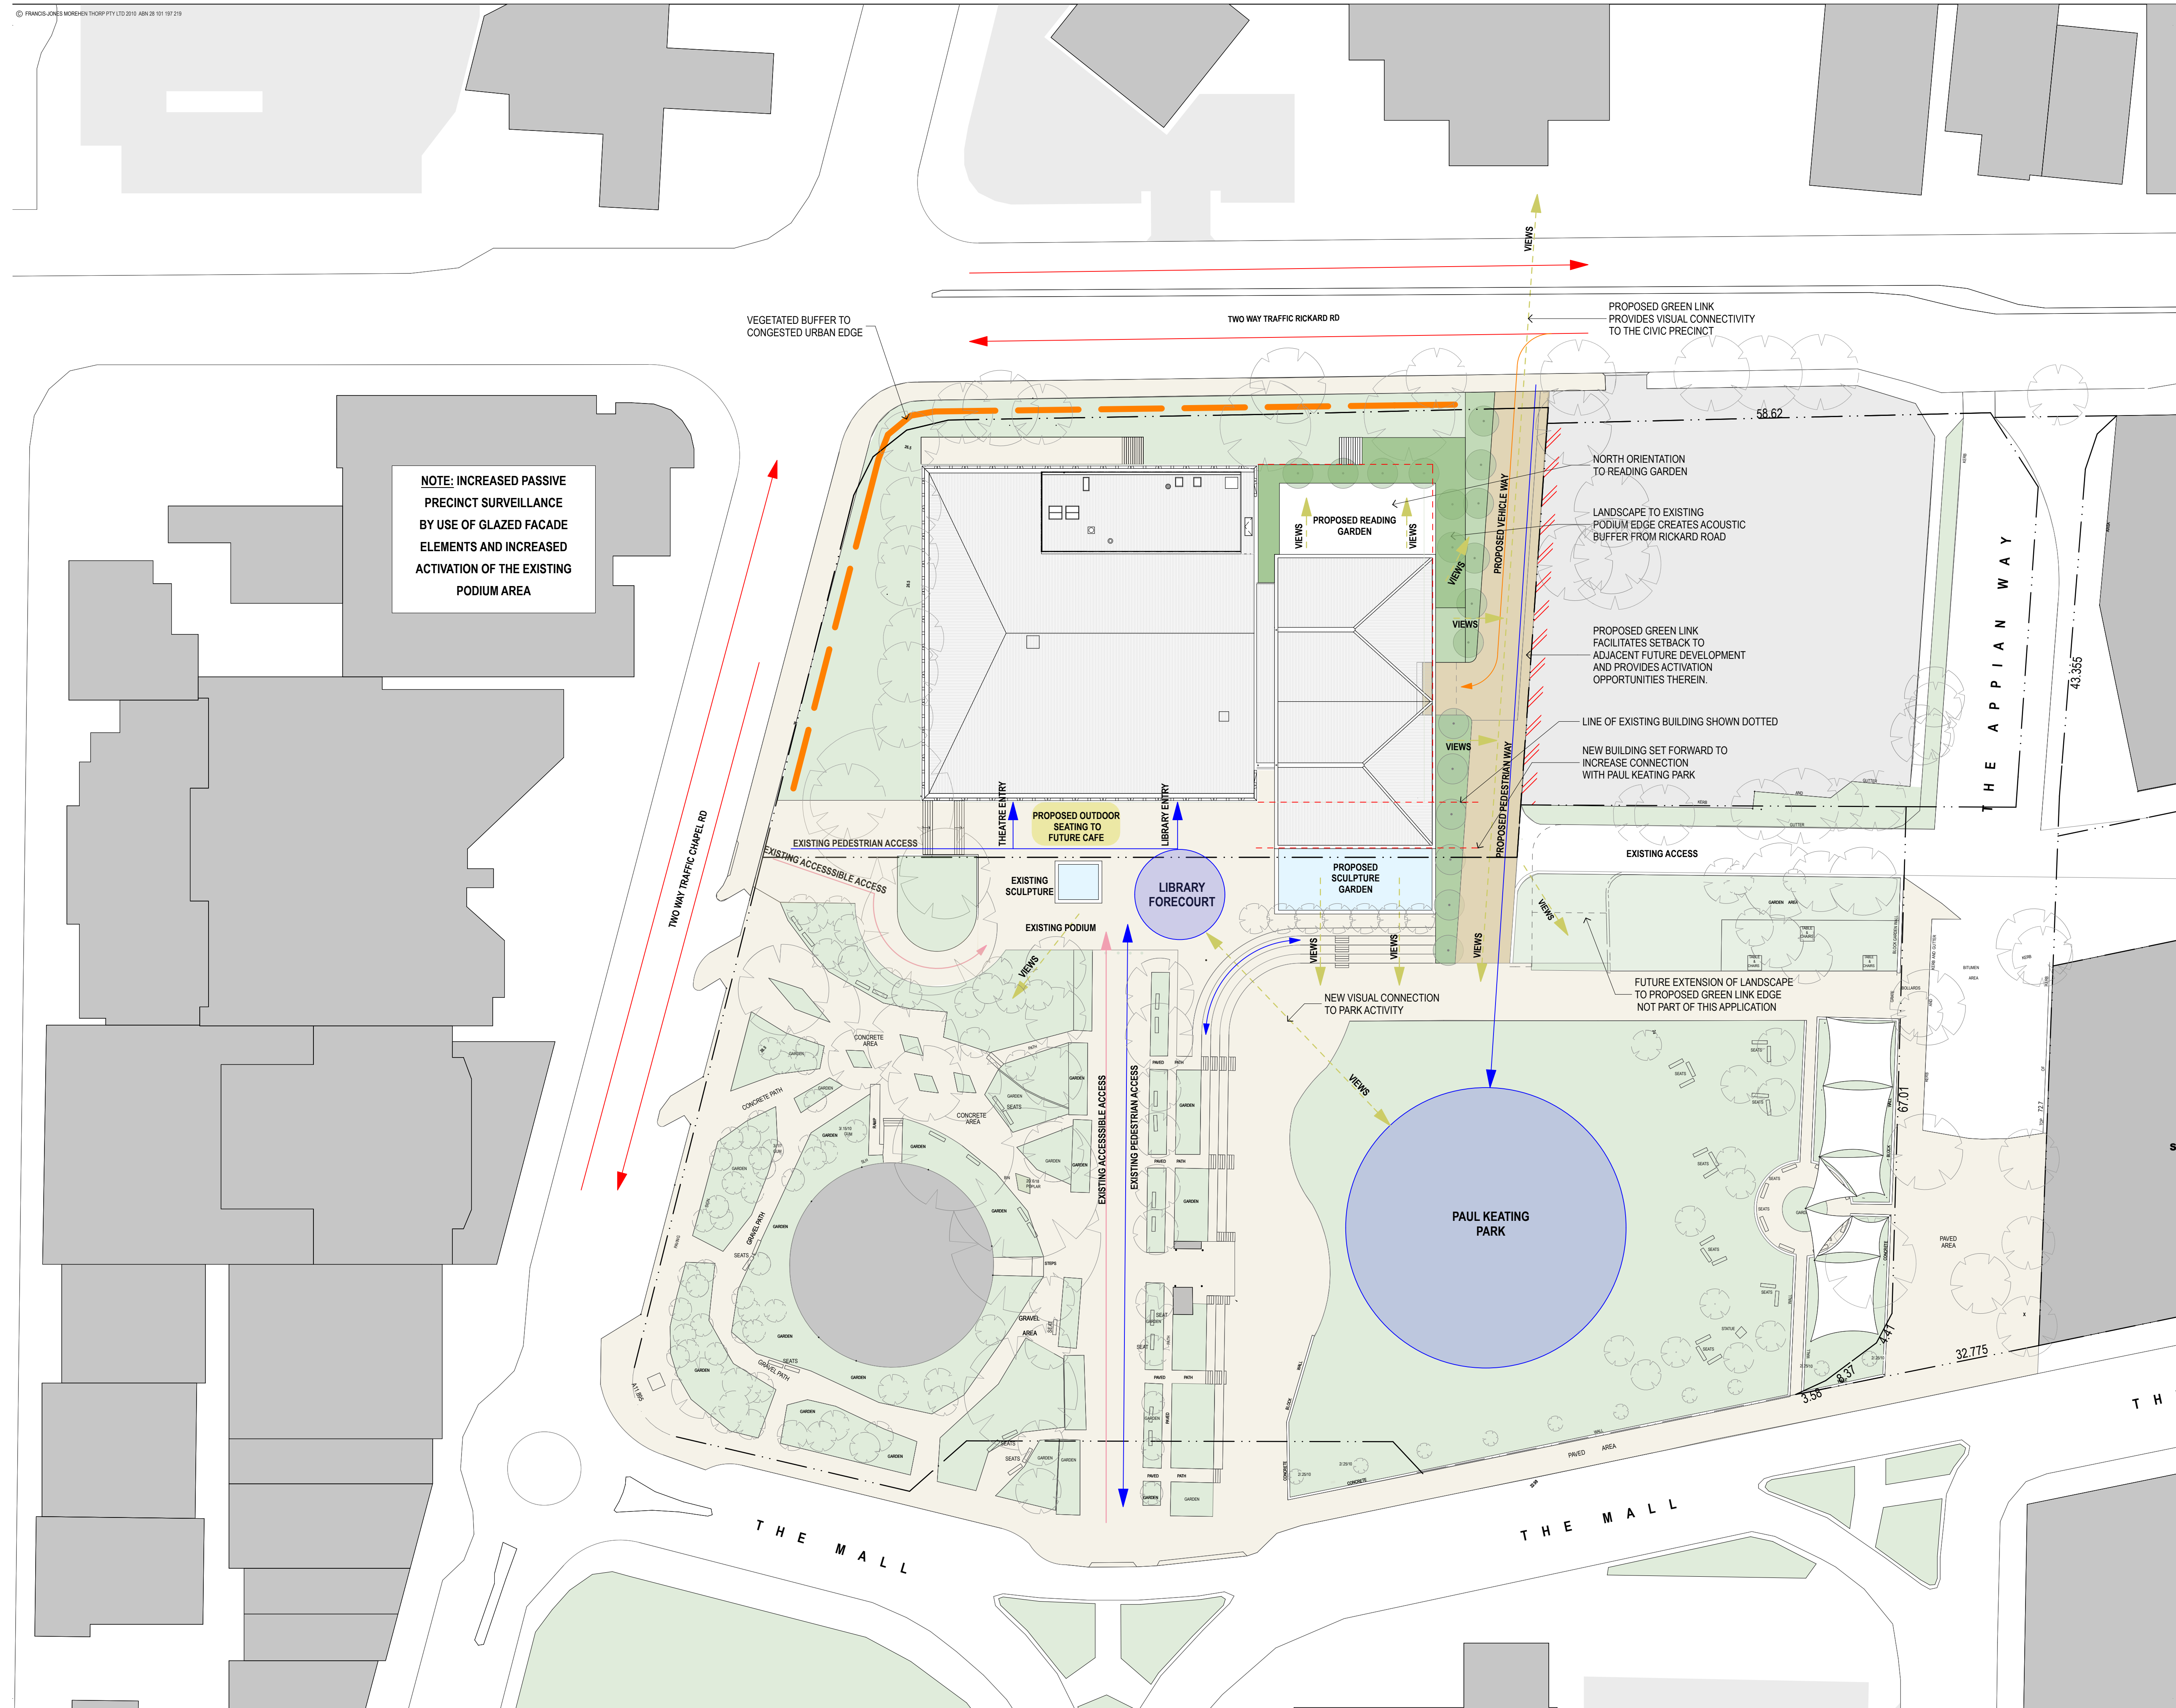

19.11.10

DEVELOPMENT APPLICATION

LV

REV.

DATE

DESCRIPTION

BY

fjmt

francis-jones morehen thorp

SYDNEY

Level 5 MCA, 140 George Street

Sydney NSW 2000 Australia

T +61 2 9251 7077

F +61 2 9251 7072

E fjm@fjmt.com.au

W www.fjmt.com.au

NOMINATED ARCHITECT: RICHARD FRANCIS-JONES (REG NO 5301)

PROJECT

BANKSTOWN TOWN HALL LIBRARY

CNR RICKARD RD & CHAPEL ST

BANKSTOWN

BANKSTOWN CITY COUNCIL

TITLE

GENERAL ARRANGEMENT PLANS

SITE ANALYSIS

SCALE1:200 @ A1

DRAWN

LV

PROJECT CODE

DATE19.11.10

APPROVED

SB

BCCTL

SHEET NO.

SK-113

REVISION

-

DEVELOPMENT APPLICATION