


KEYPLAN

LEGEND

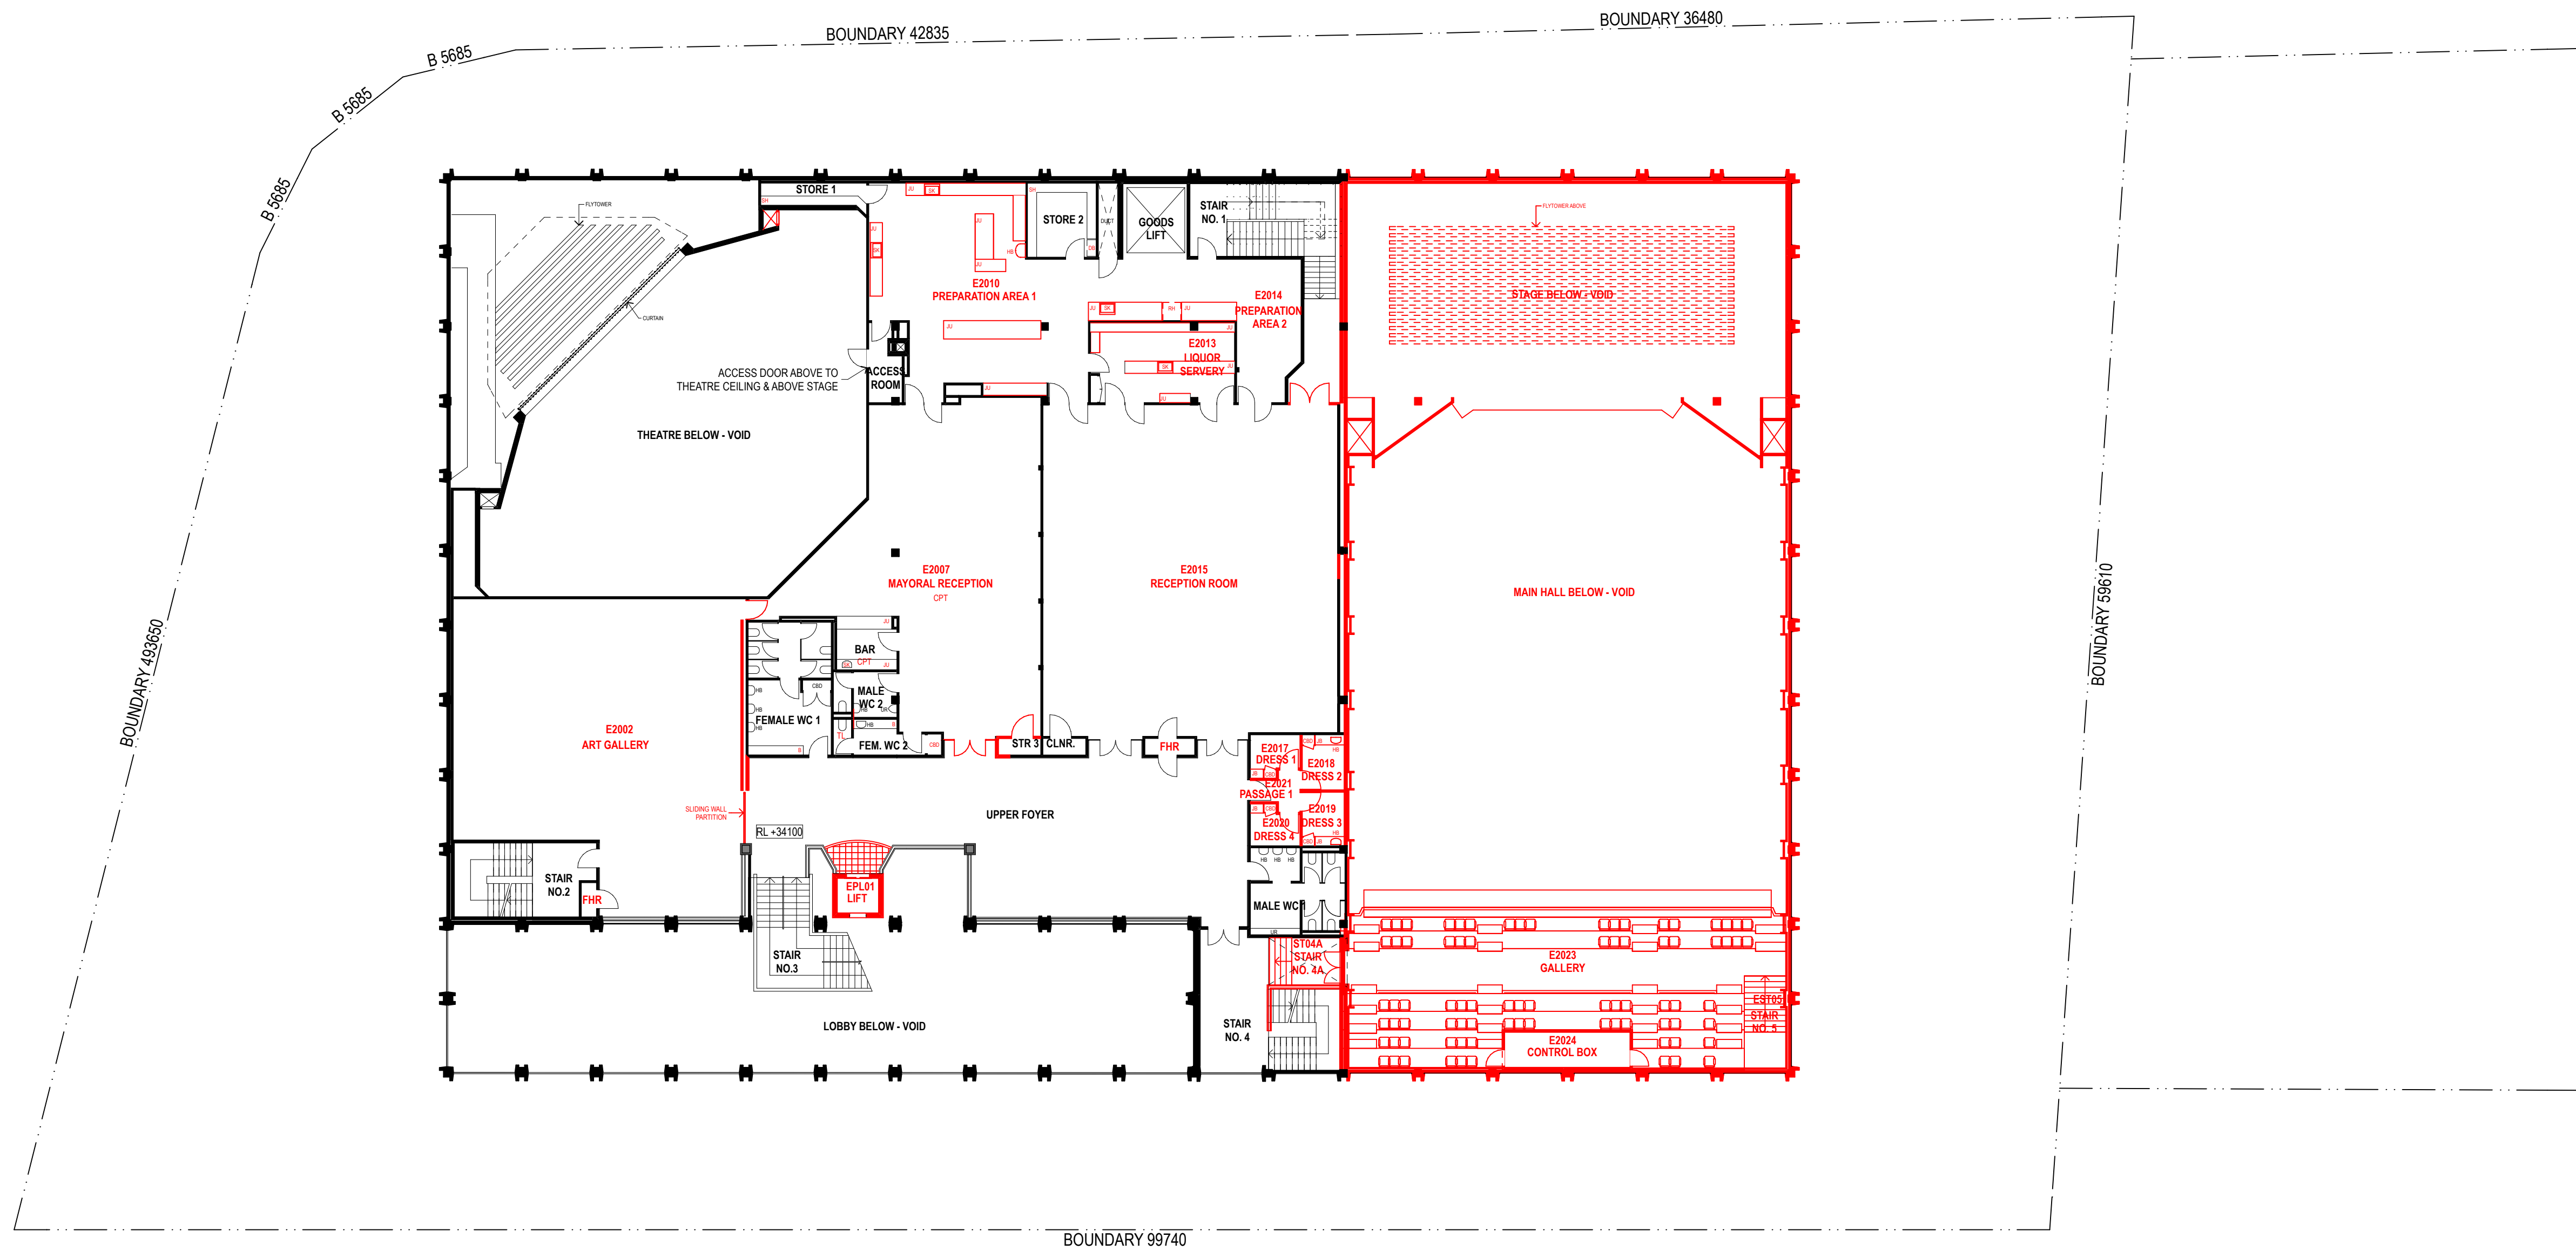

-	19.11.10	DEVELOPMENT APPLICATION	LV
REV.	DATE	DESCRIPTION	BY



SYDNEY
Level 5 MCA, 140 George Street
Sydney NSW 2000 Australia
T +61 2 9251 7077
F +61 2 9251 7072
E fjmt@fjmt.com.au
W www.fjmt.com.au

NOMINATED ARCHITECT: RICHARD FRANCIS-JONES (REG NO 5301)

PROJECT
BANKSTOWN TOWN HALL LIBRARY
CNR RICKARD RD & CHAPEL ST
BANKSTOWN
BANKSTOWN CITY COUNCIL

TITLE
SK-500 DEMOLITION PLANS
LEVEL 2 PLAN

SCALE	1:200 @ A1	DRAWN	LV	PROJECT CODE
DATE	19.11.10	APPROVED	SB	BCCTL
SHEET NO. SK-505				REVISION -

DEVELOPMENT APPLICATION