



300mm A1 SHEET

200mm


100mm

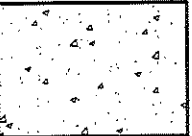


CONCRETE PAVEMENT

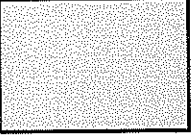


ASPHALTIC CONCRETE PAVEMENT

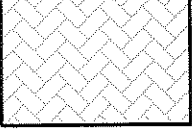


PERMEABLE PAVING STAGE 1

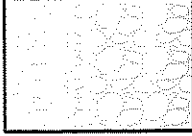


PARKING CRUSHED ROCK

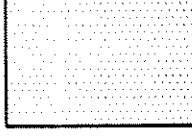


BASIN

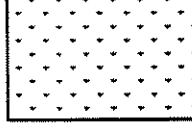

LANDSCAPING

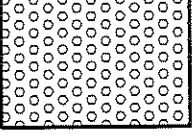


RAINWATER TANK

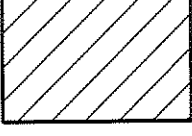




DEEPLIFT PAVEMENT

* ALL PAVEMENTS ARE SUBJECT TO GEOTECHNICAL TESTING, INVESTIGATION AND DESIGN. THE PAVEMENTS LISTED ABOVE ARE PROVISIONAL ONLY BASED ON ASSUMED CBR 5%.

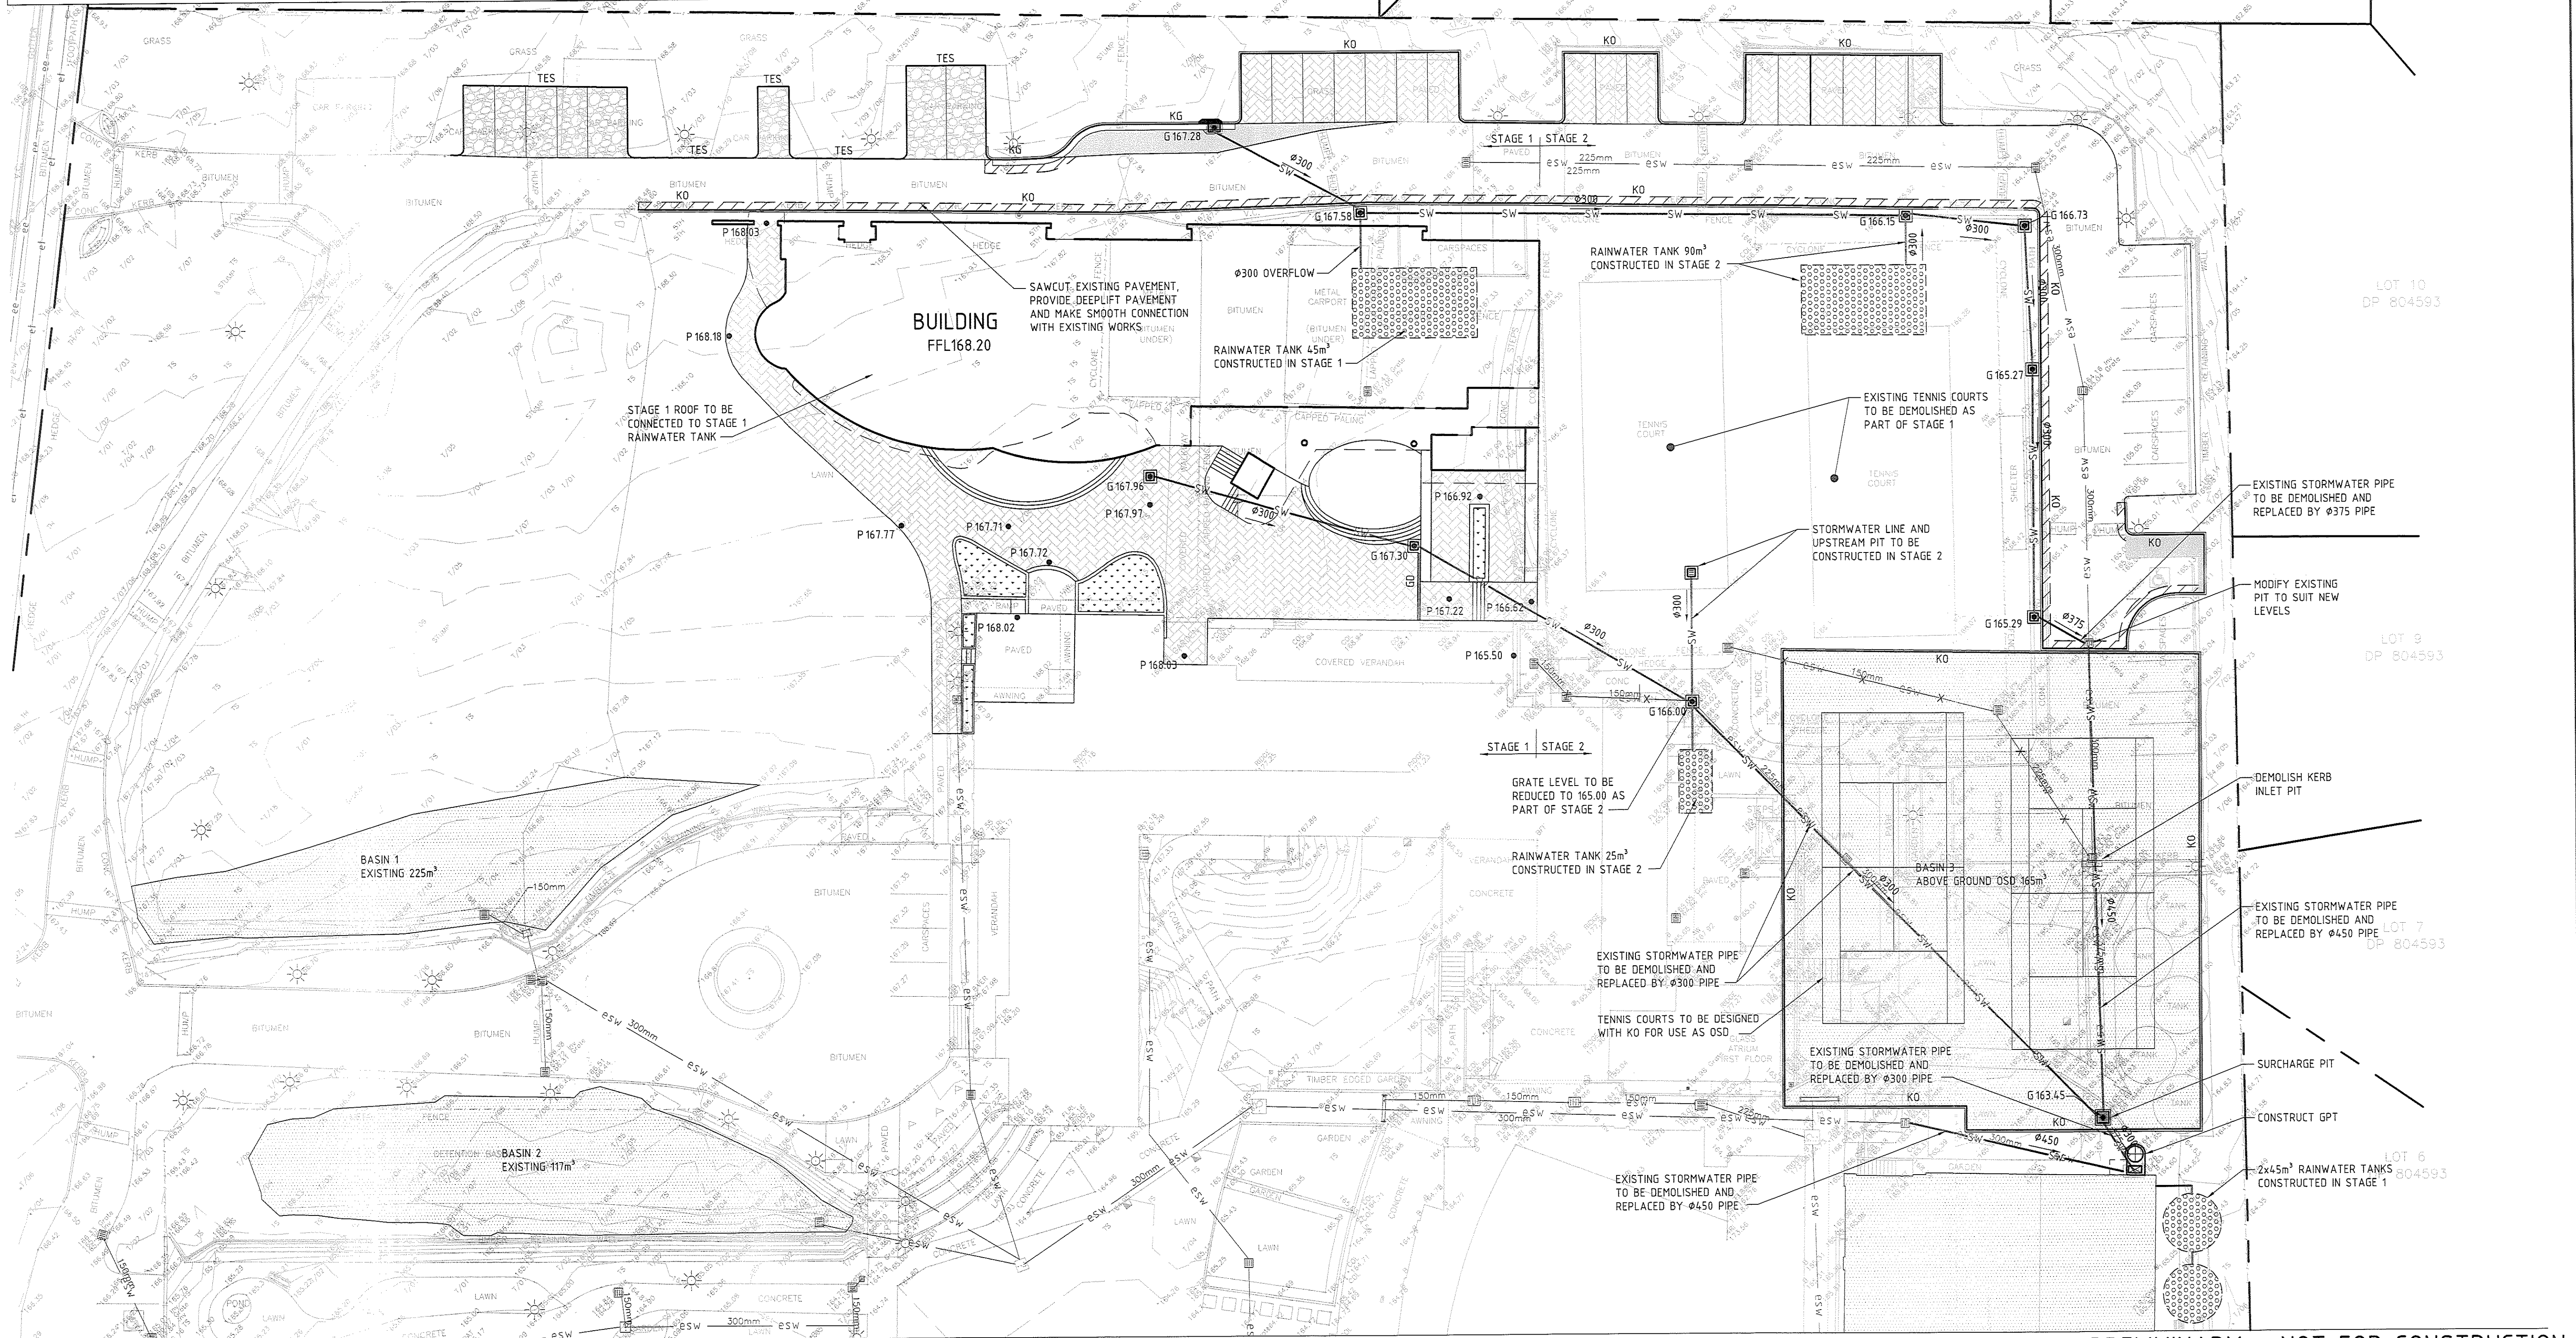

FOR CONTINUATION REFER DAC131


PRELIMINARY - NOT FOR CONSTRUCTION

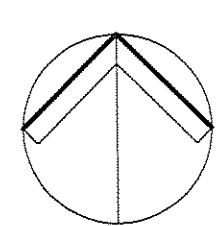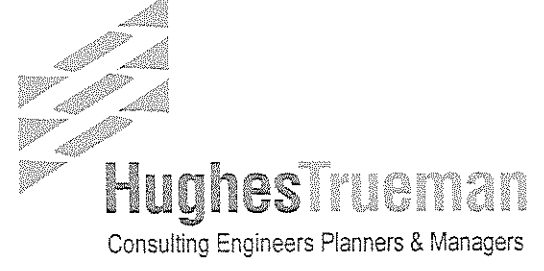										<div><div><div>5000</div><div>0</div><div>5</div><div>10</div><div>15</div></div><div>PLAN SCALE 1:250 @ A1</div></div>		<div><p>NORTH</p></div>		<div><p>HughesTrueman Consulting Engineers Planners & Managers ABN 53 831 529 091 Level 3, 90 Philip Street, PO Box 163, PARRAMATTA NSW 2150 T +61 2 9891 5044 F +61 2 9891 5386 parramatta@hughestrueman.com.au</p></div>		<div><div><div>Branches St Leonards Parramatta Canberra Wagga Wagga</div><div><p>CONSULT AUSTRALIA Member Firm</p></div></div></div>		<div><div>Project BRIGIDINE COLLEGE ST IVES REDEVELOPMENT</div><div>Client BRIGIDINE COLLEGE</div><div>Architect/Project Manager FULTON TROTTER ARCHITECTS</div></div>		<div><div>Drawing Title STORMWATER MANAGEMENT PLAN STAGE 1 WORKS</div><div>SHEET 1 OF 3</div><div>29 NOV 2010</div></div>		<div><div>Drawing No. 10P107 - DAC130</div><div>Rev B</div></div>	


Date : 25-11-10 Time : 15:30m
Filename : P:\Parramatta\10P107\10P107-DAC130-CTY-ACAD\DWG\10P107-DAC130-132.dwg
Printed By : apaden



							Copyright This drawing remains the property of Hughes Trueman Pty. Ltd. It may only be used for the purpose for which it was commissioned & in accordance with the terms of engagement for that commission. Hughes Trueman denies any liability or responsibility for loss or damage caused by the inappropriate use of this drawing.			 Consulting Engineers Planners & Managers	 Member Firm	Project BRIGIDINE COLLEGE ST IVES REDEVELOPMENT	Drawing Title STORMWATER MANAGEMENT PLAN STAGE 1 WORKS SHEET 2 OF 3	Client BRIGIDINE COLLEGE	Drawing No. 10P107 - DAC131	Rev B
B RE-ISSUED FOR DA APPROVAL 03.11.10 BMF GL CJA GWS							★ Drawing Status Warning: Unless there is an authorised Hughes Trueman signature at ★, this drawing is not authorised for issue.									
A ISSUED FOR DA APPROVAL 27.10.10 BMF GL CJA GWS							This Drawing may have been prepared using COLOUR, and may be incomplete if copied to BLACK & WHITE									
Rev Amendment / Reason For Issue Date Drawing Completed by Designed & Checked by Verified by X = Not verified Issue Authorised (★)																

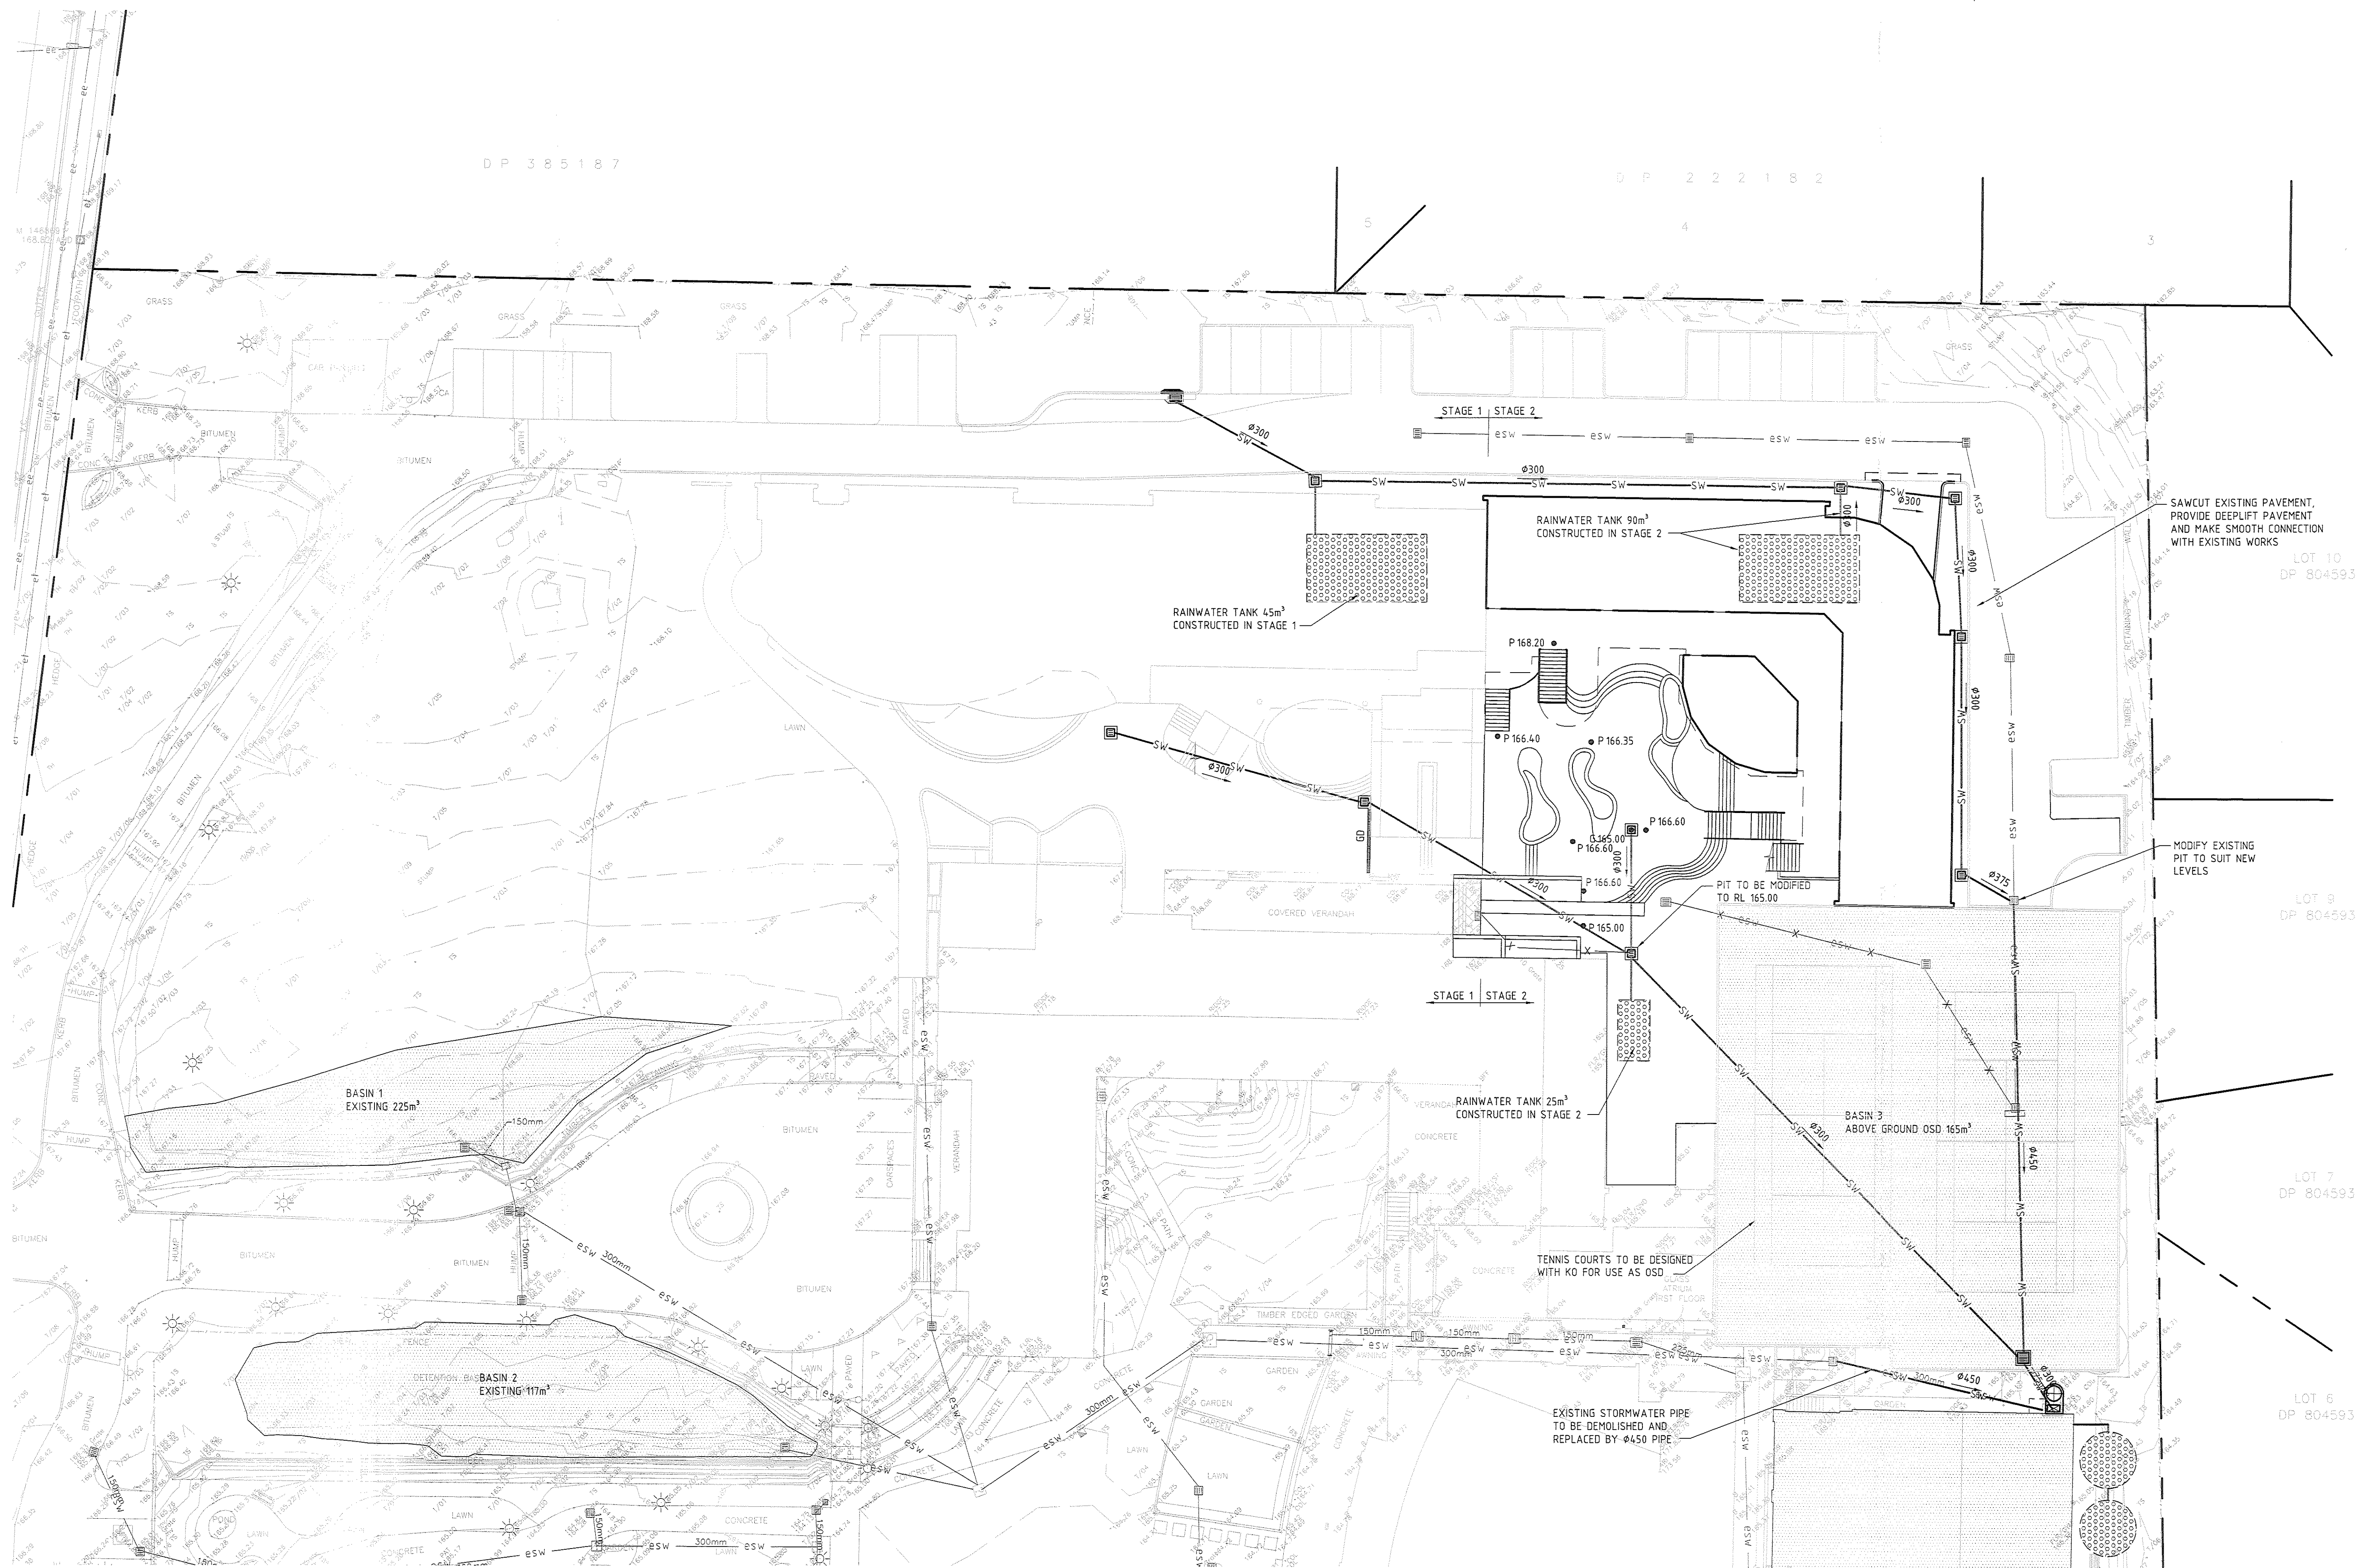

PRELIMINARY - NOT FOR CONSTRUCTION

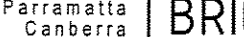							<p>Copyright This drawing remains the property of Hughes Trueman Pty. Ltd. It may only be used for the purpose for which it was commissioned & in accordance with the terms of engagement for that commission. Hughes Trueman denies any liability or responsibility for loss or damage caused by the inappropriate use of this drawing.</p>		<p>5 0 5 10 15 PLAN SCALE 1:250 @ A1</p>		 <p>HughesTrueman Consulting Engineers Planners & Managers</p> <p>ABN 53 831 529 091 Level 3, 90 Phillip Street, PO Box 163, PARRAMATTA NSW 2150 T +61 2 9891 5044 F +61 2 9891 5386 parramatta@hughestrueman.com.au</p>		<p>BRUNNINGS St Leonards Parramatta Canberra Wagga Wagga</p> <p>CONSULT AUSTRALIA Member Firm</p>		<p>Project BRIGIDINE COLLEGE ST IVES REDEVELOPMENT</p> <p>Client BRIGIDINE COLLEGE</p> <p>Architect/Project Manager FULTON TROTTER ARCHITECTS</p>		<p>Drawing Title STORMWATER MANAGEMENT PLAN STAGE 2 WORKS SHEET 3 OF 3</p> <p>29 NOV 2010</p>		<p>Drawing No. 10P107 - DAC132</p> <p>Rev B</p>	
A	RE-ISSUED FOR DA APPROVAL	03.11.10	BMF	GL	CJA	GWS	* Drawing Status Warning: Unless there is an authorised Hughes Trueman signature at *, this drawing is not authorised for issue.													
B	ISSUED FOR DA APPROVAL	27.10.10	BMF	GL	CJA	GWS														
Rev	Amendment / Reason for Issue	Date	Drawing Completed by	Designed & Checked by	Verified by X = Not verified	Issue Authorised (*)	This Drawing may have been prepared using COLOUR, and may be incomplete if copied to BLACK & WHITE													