

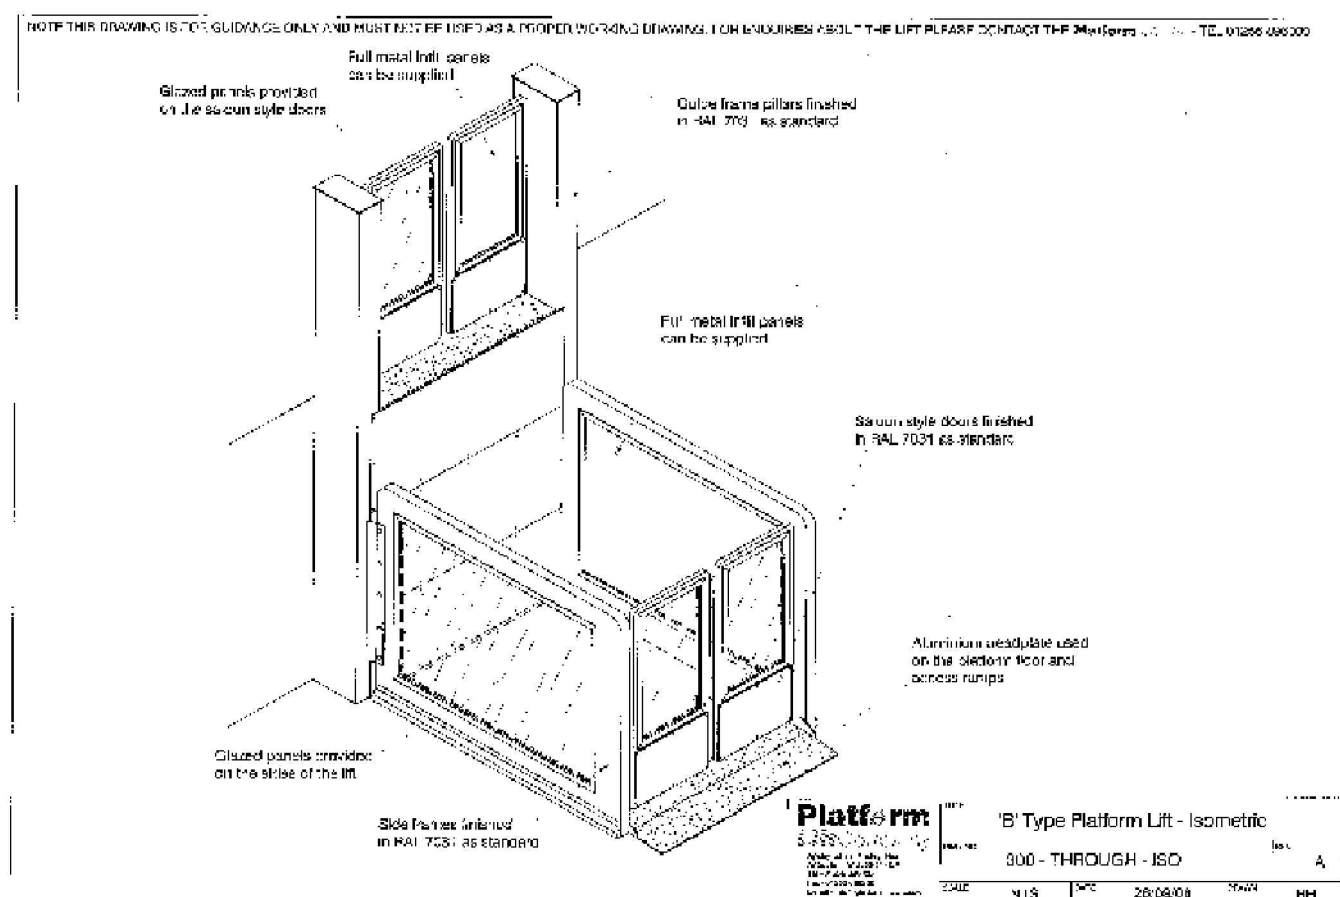
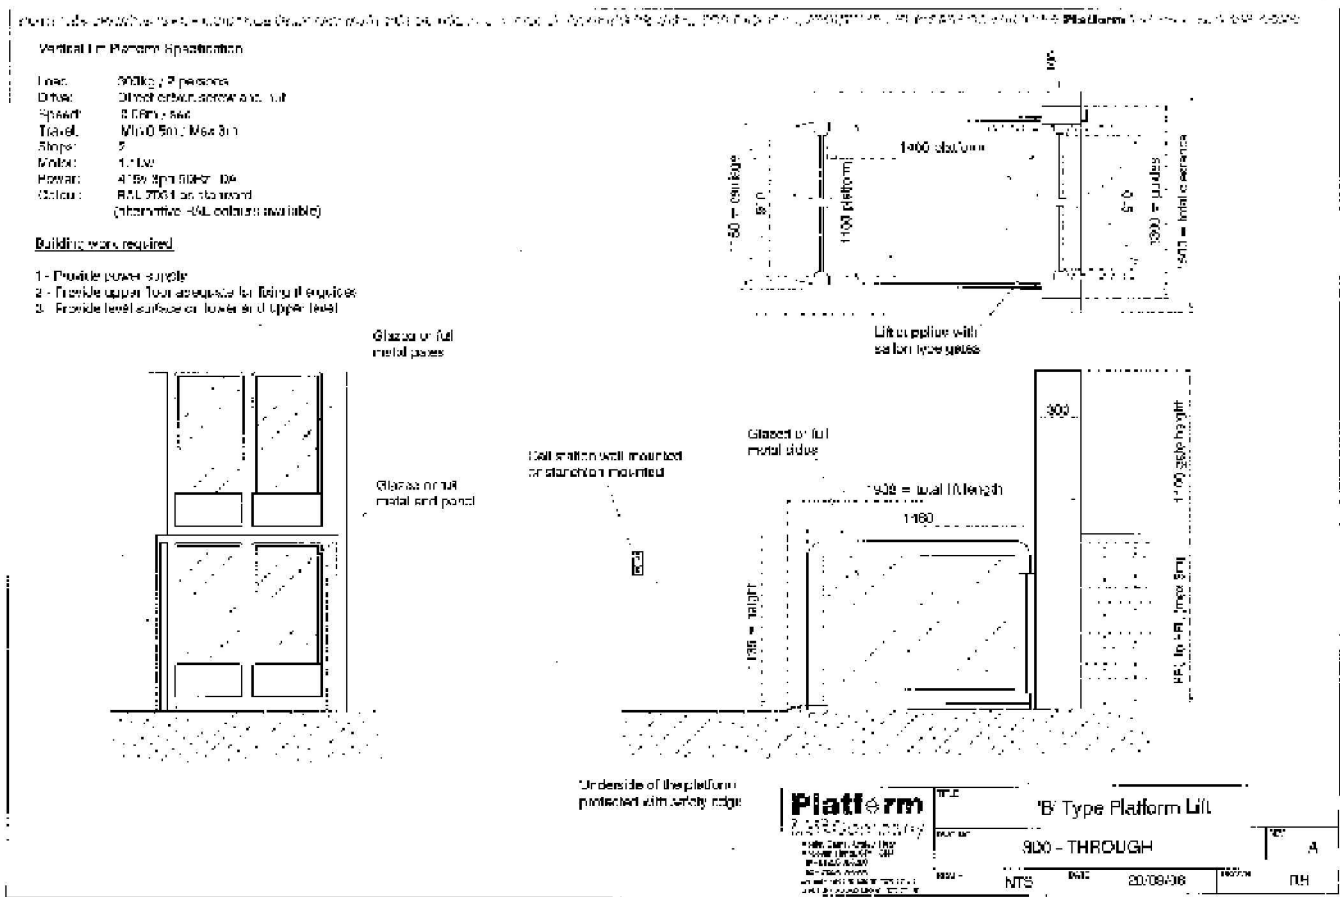


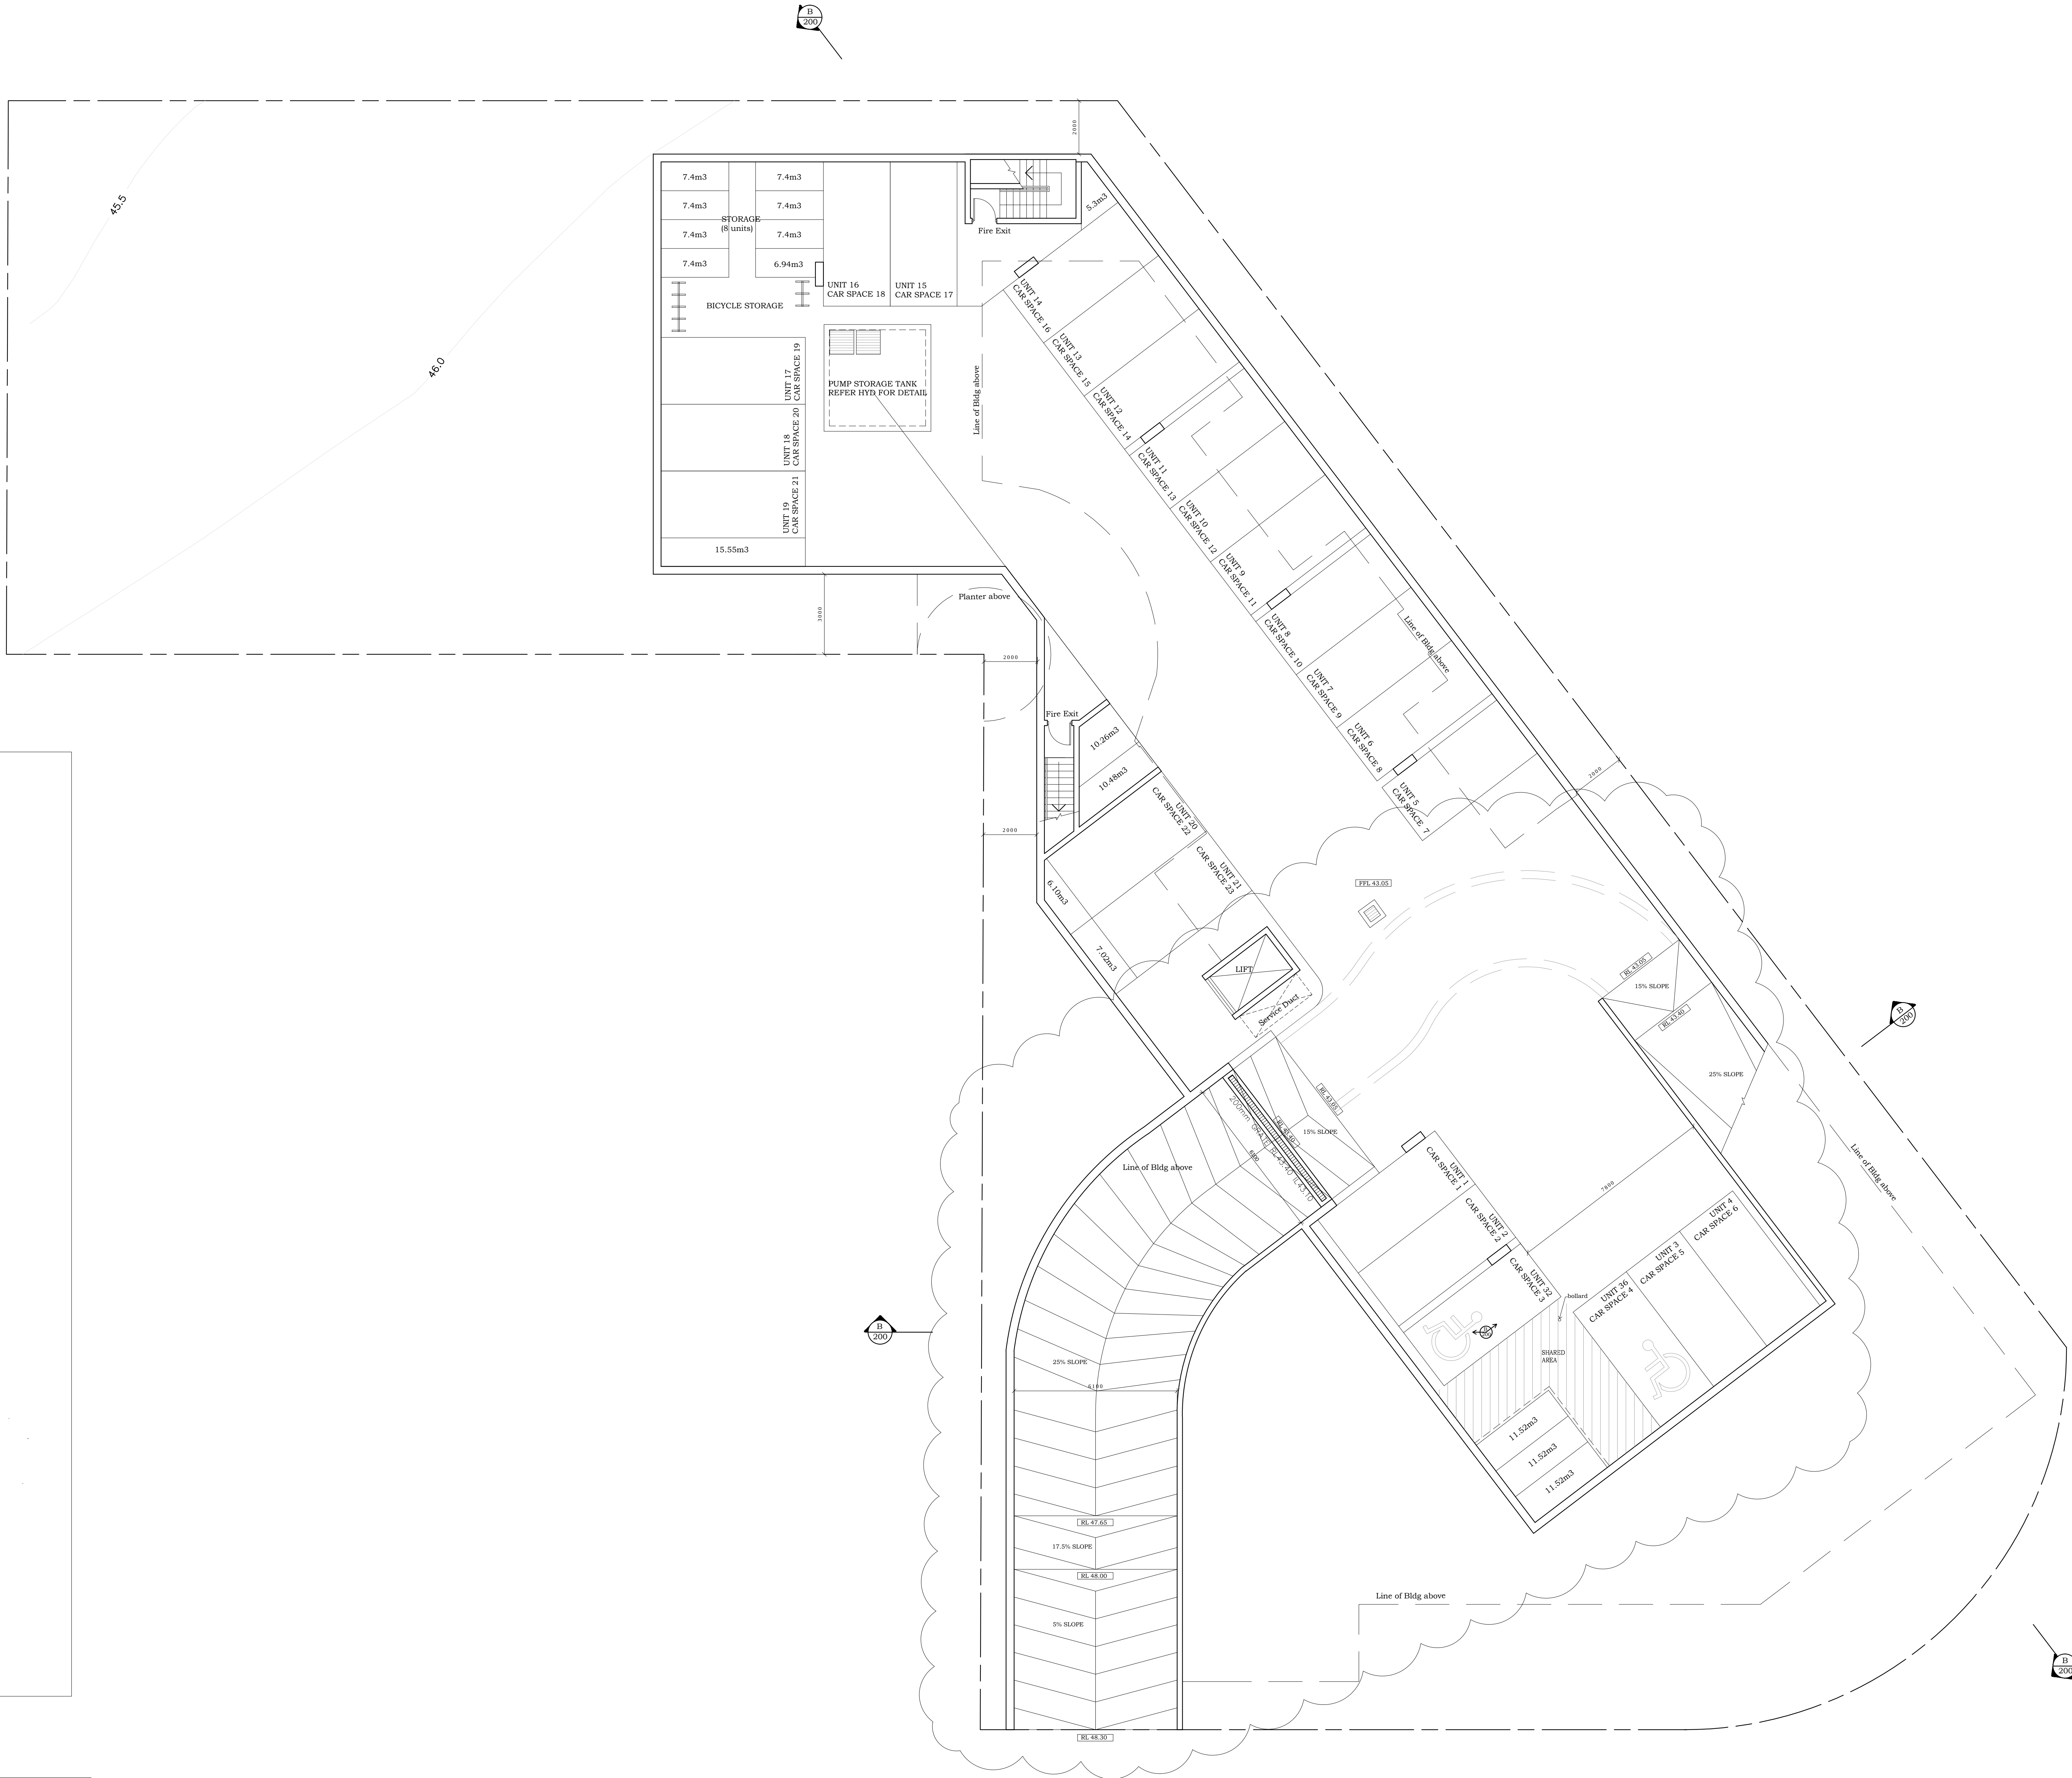

GARBAGE PLATFORM LIFT DETAILS
SCALE N.T.S.

BASEMENT CARPARK LEVEL
SCALE 1:100

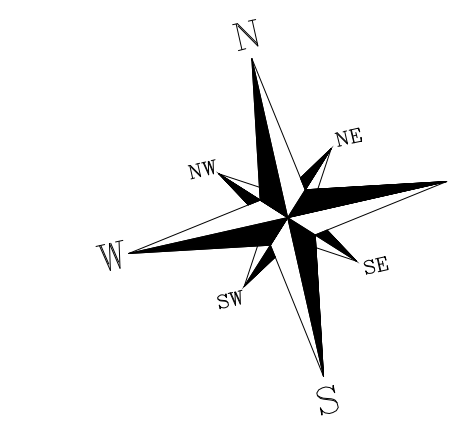

P5	B - AMENDED	15.11.11
P4	A - AMENDED	26.05.11
P3	FOR DA	10.12.10
P2	For coordination	30.11.10
P1	For MDDRP	4.11.2010
no.	revision	date

MACKENZIE
ARCHITECTS

MACKENZIE ARCHITECTS
Chartered Architects & Strategic Planners
Carem Pty. Ltd. ACN 084 320 543

4/3 The Postern
Catterick - NSW - 2068
Phone: (02) 9967 9966
Fax: (02) 9967 9977
Email: info@mackenziearchitects.com.au
Chartered Architect No 6033

Job:
RESIDENTIAL FLAT BUILDG
1, 3 & 5 THE CRESCENT
YAGOONA

Drawing title:
BASEMENT CARPARK
LEVEL

Scale: 1:100 Date: 26.10.2010

Drawn: JA Checked: DM

Drawing no. SK001B

Copyright
Mackenzie Architects is the owner of the
copyright in these drawings, plans, designs
and specifications. They may not be used, reproduced
or copied in whole or in part without prior written consent
of Mackenzie Architects.

Copyright © Mackenzie Architects