


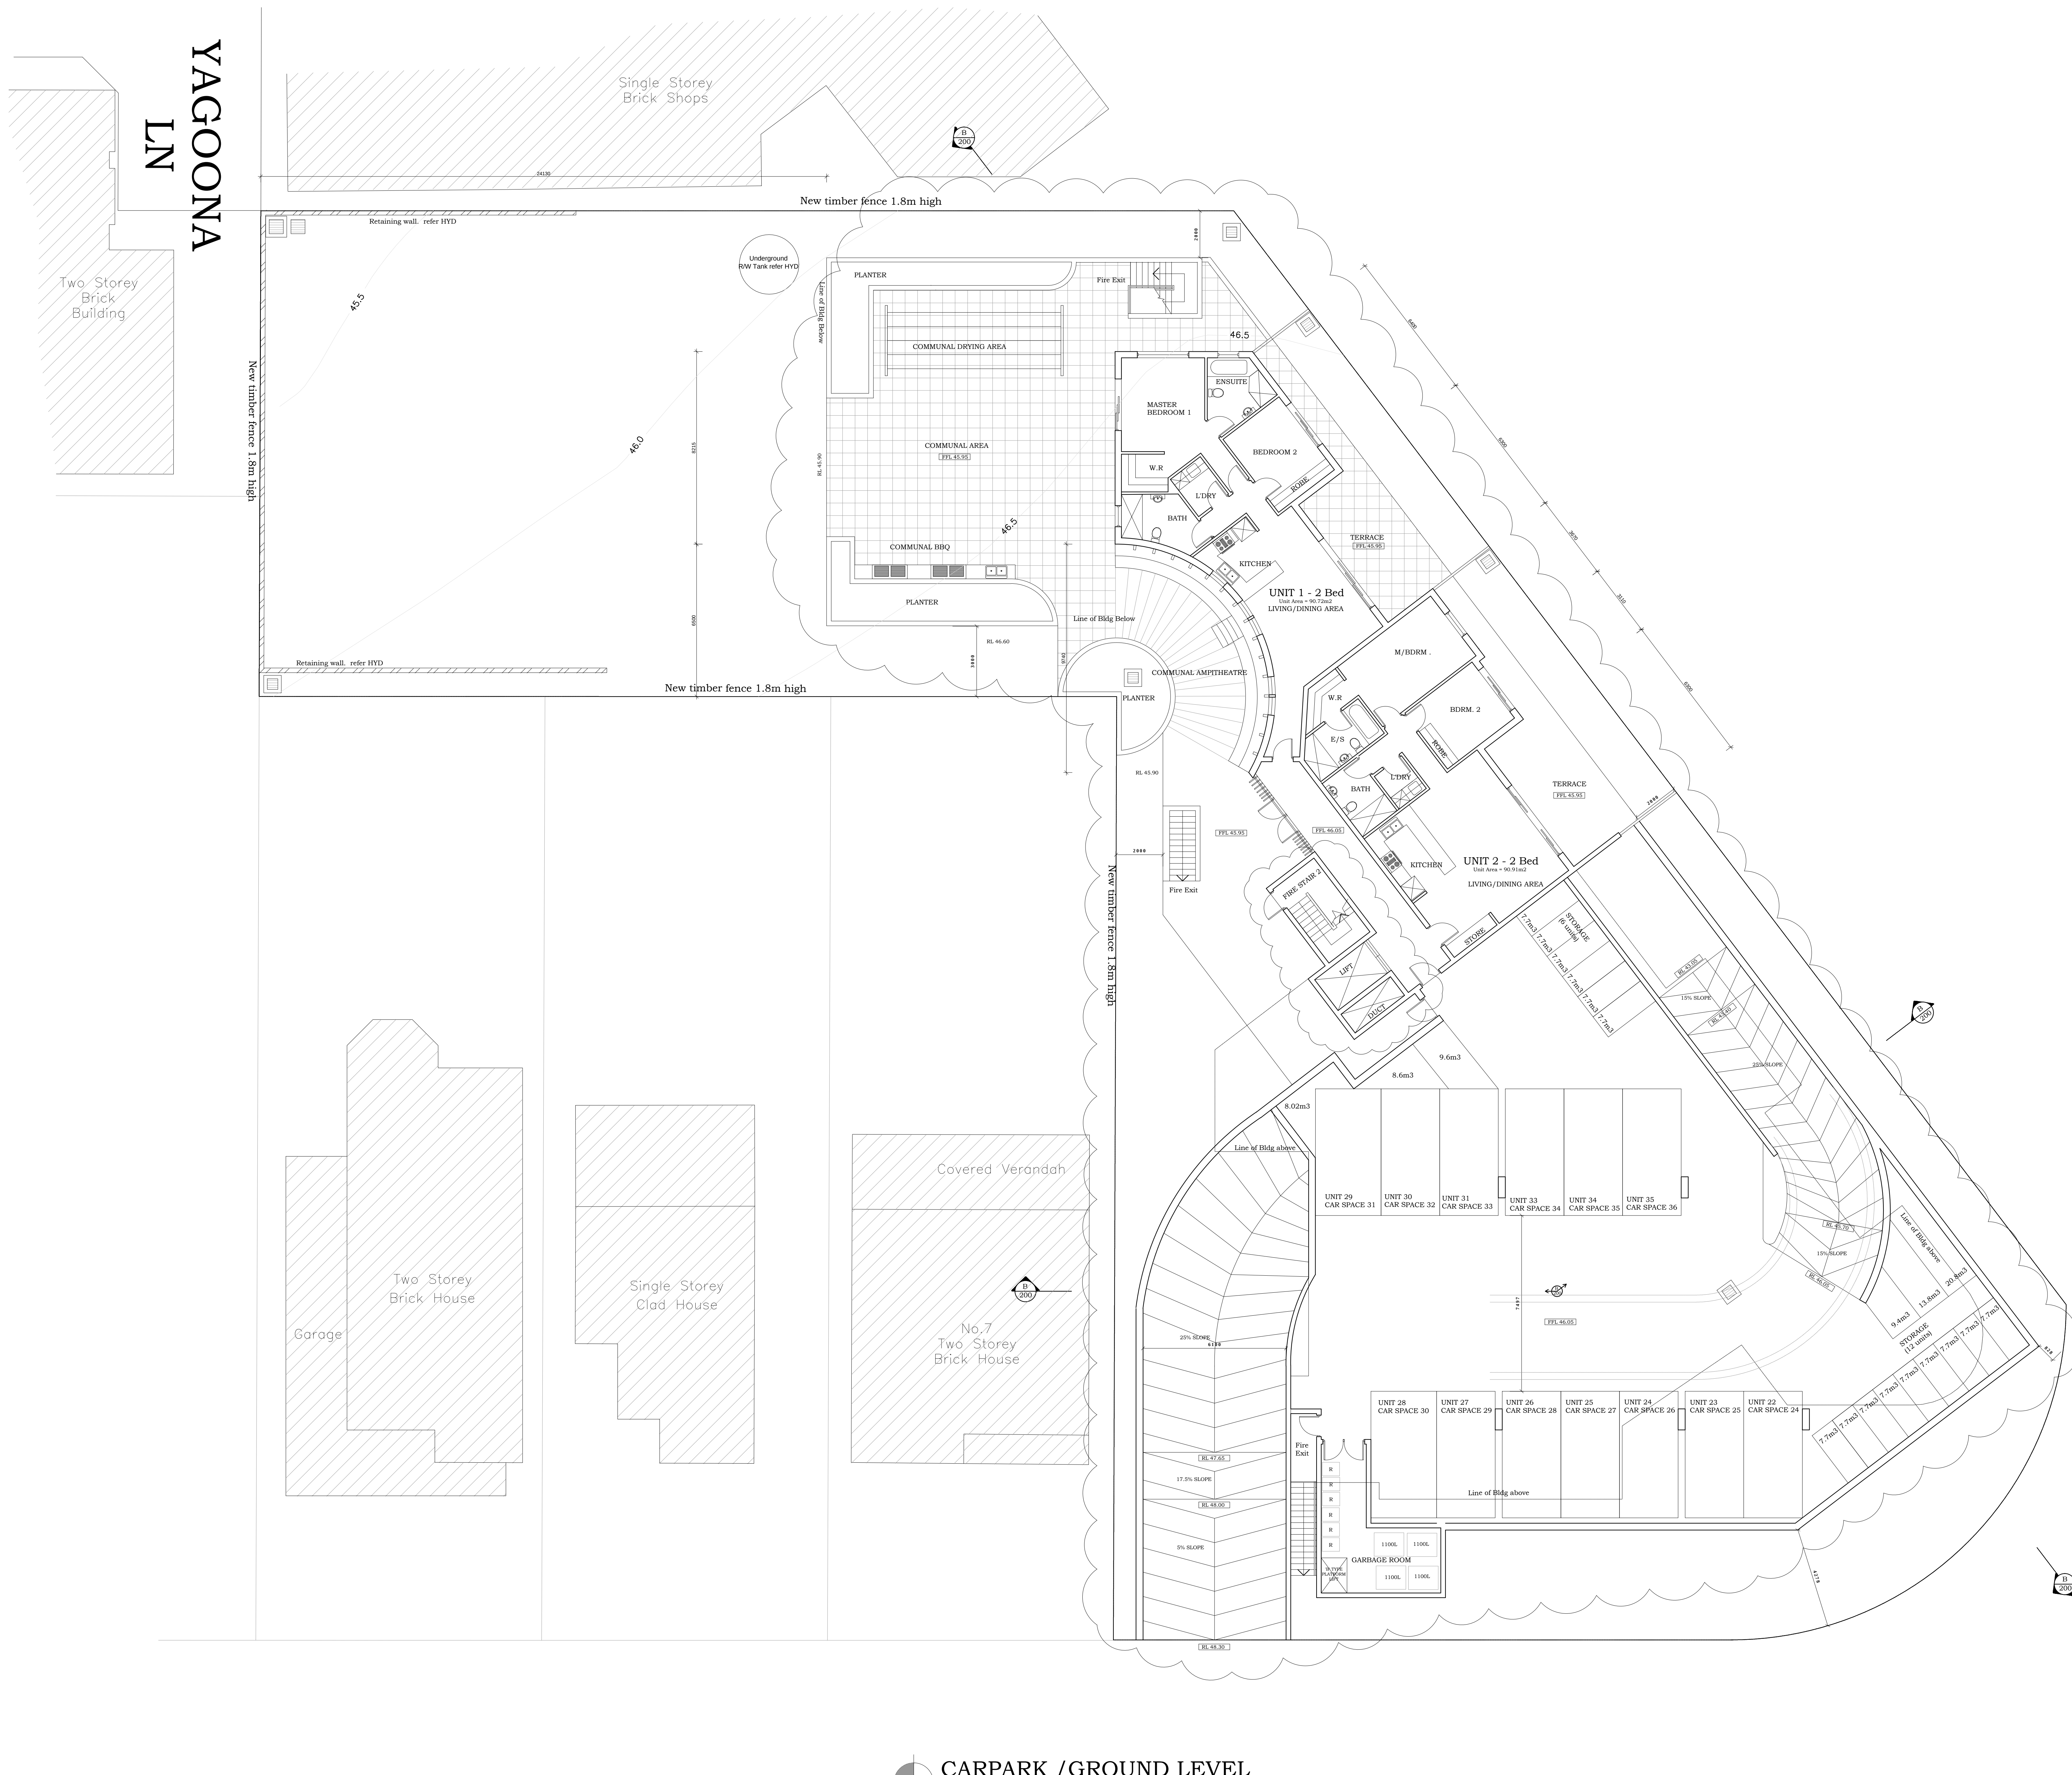

(AD) = ADAPTABLE UNIT
 * = solar access compliant
 ^ = cross ventilation compliant

Copyright

Mackenzie Architects is the owner of the copyright subsisting in these drawings, plans, designs and specifications. They must not be used, reproduced or copied in whole or in part without prior written consent of Mackenzie Architects

Copyright © Mackenzie Architects