


SECTION A-A
1:100

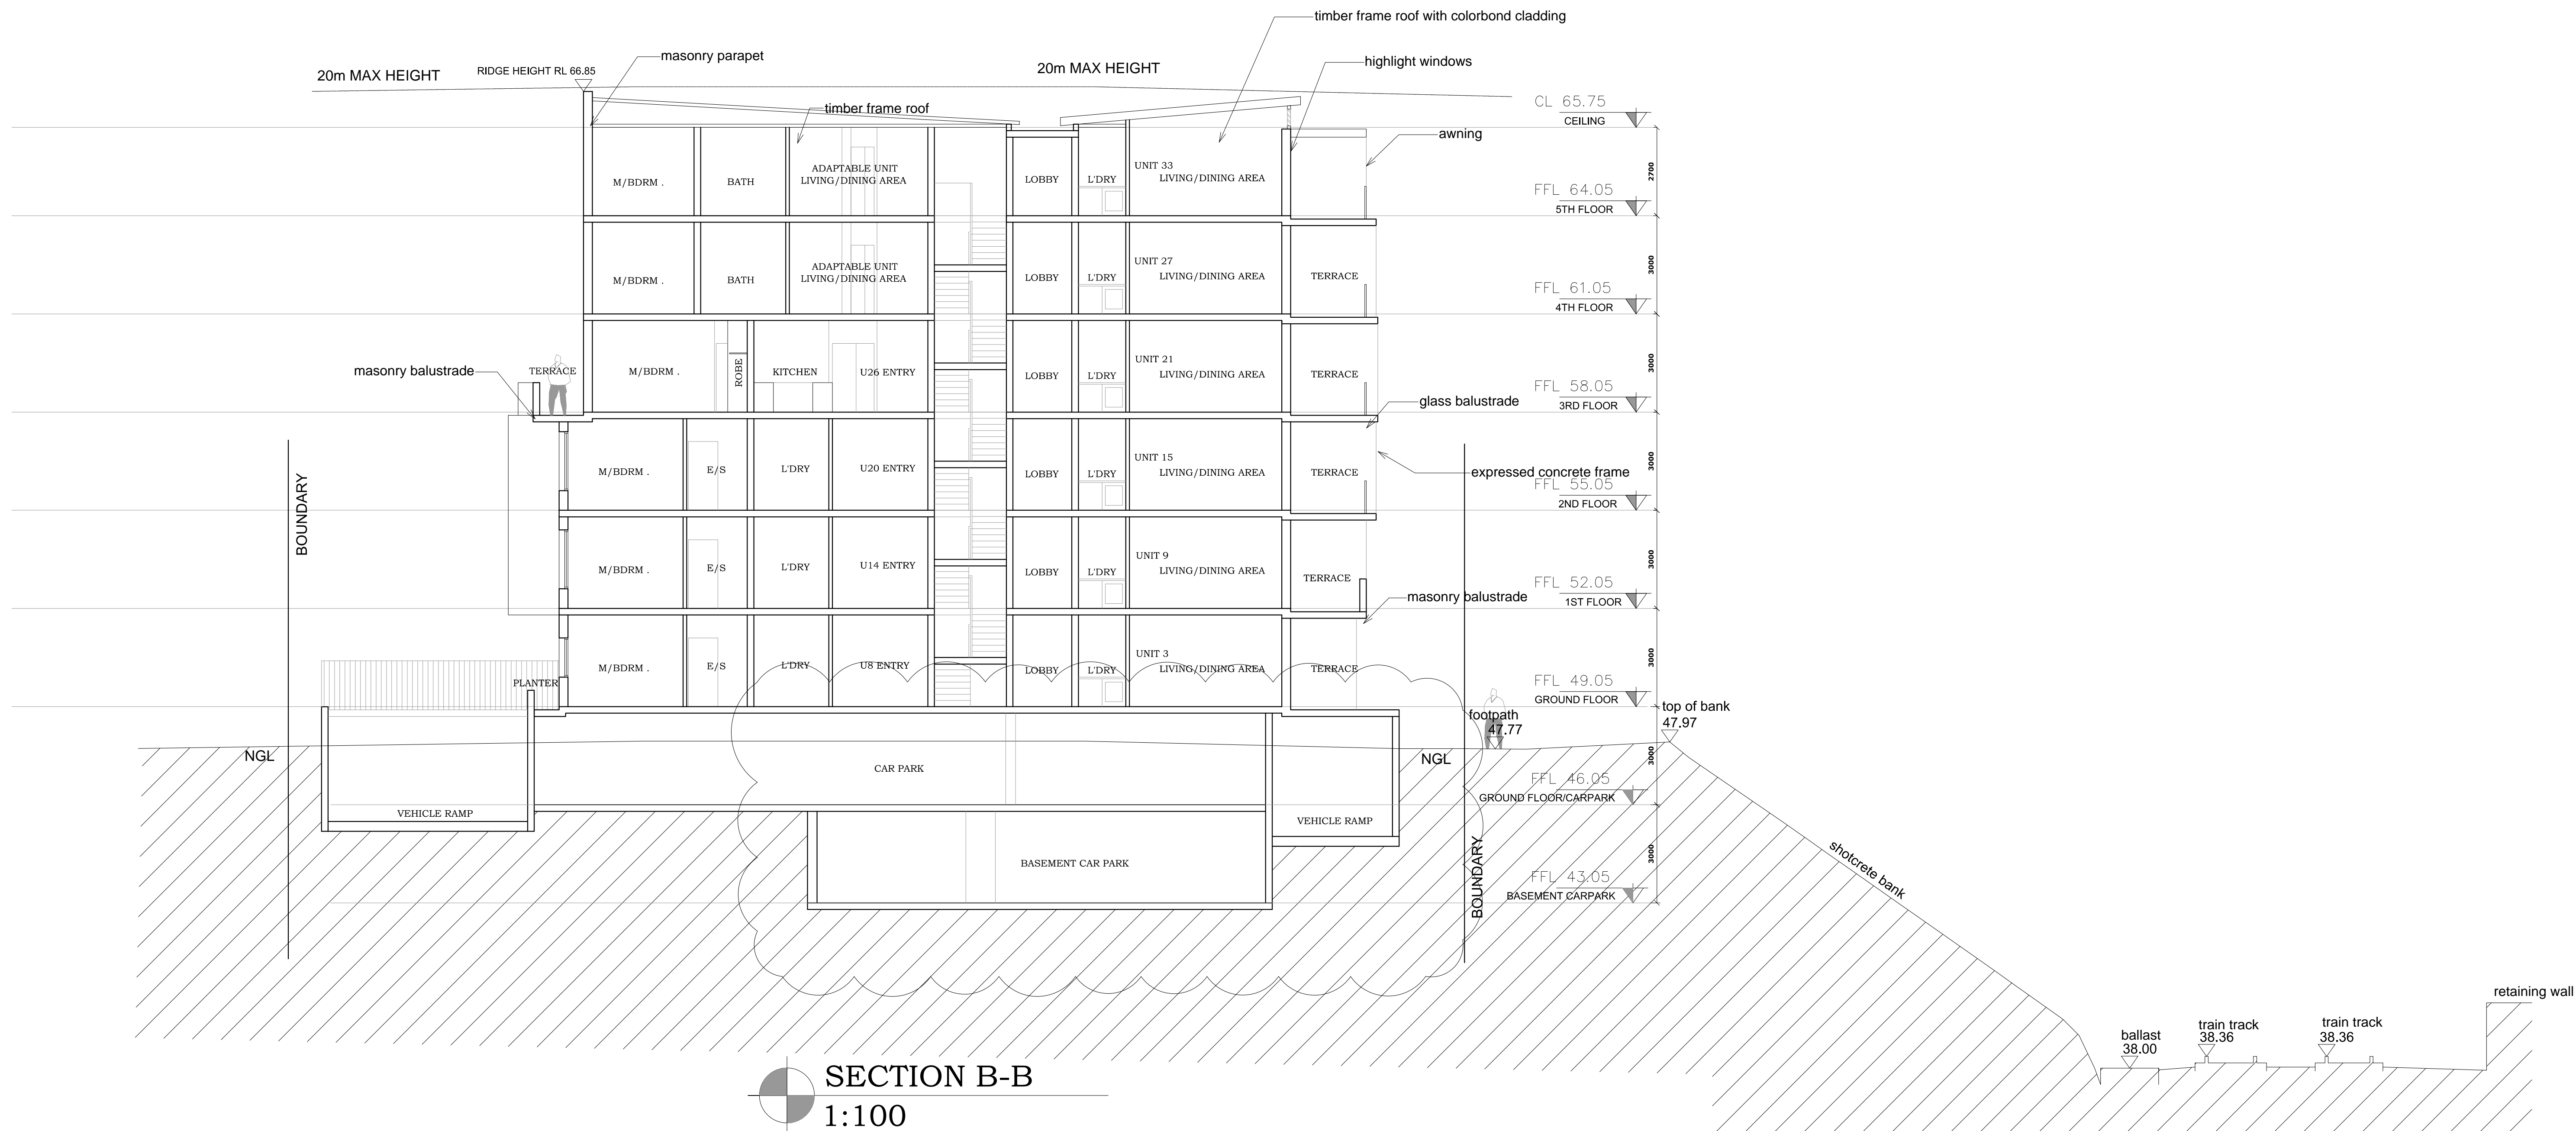

SECTION B-B
1:100

P3	A - AMENDED	26.05.11
P2	FOR DA	10.12.10
P1	For MDDRP	4.11.2010
no.	revision	date

MACKENZIE
ARCHITECTS

MACKENZIE ARCHITECTS
Chartered Architects & Strategic Planners
Carem Pty. Ltd. ACN 084 320 543

4/3 The Postern
Castlereag - NSW - 2068
Phone: (02) 9967 9966
Fax: (02) 9967 9977
Email: info@mackenziearchitects.com.au
Chartered Architect No 6033

Job:
**RESIDENTIAL FLAT BUILDING
1, 3 & 5 THE CRESCENT
YAGOONA**

Drawing title:
SECTIONS

Scale: 1:100 Date: 26.10.2010
Drawn: JA Checked: DM
Drawing no. SK200A

Copyright
Mackenzie Architects is the owner of the
copyright contained in this drawing, plans, designs
and specifications. This drawing and all its contents
or copies in whole or in part without prior written consent
of Mackenzie Architects