


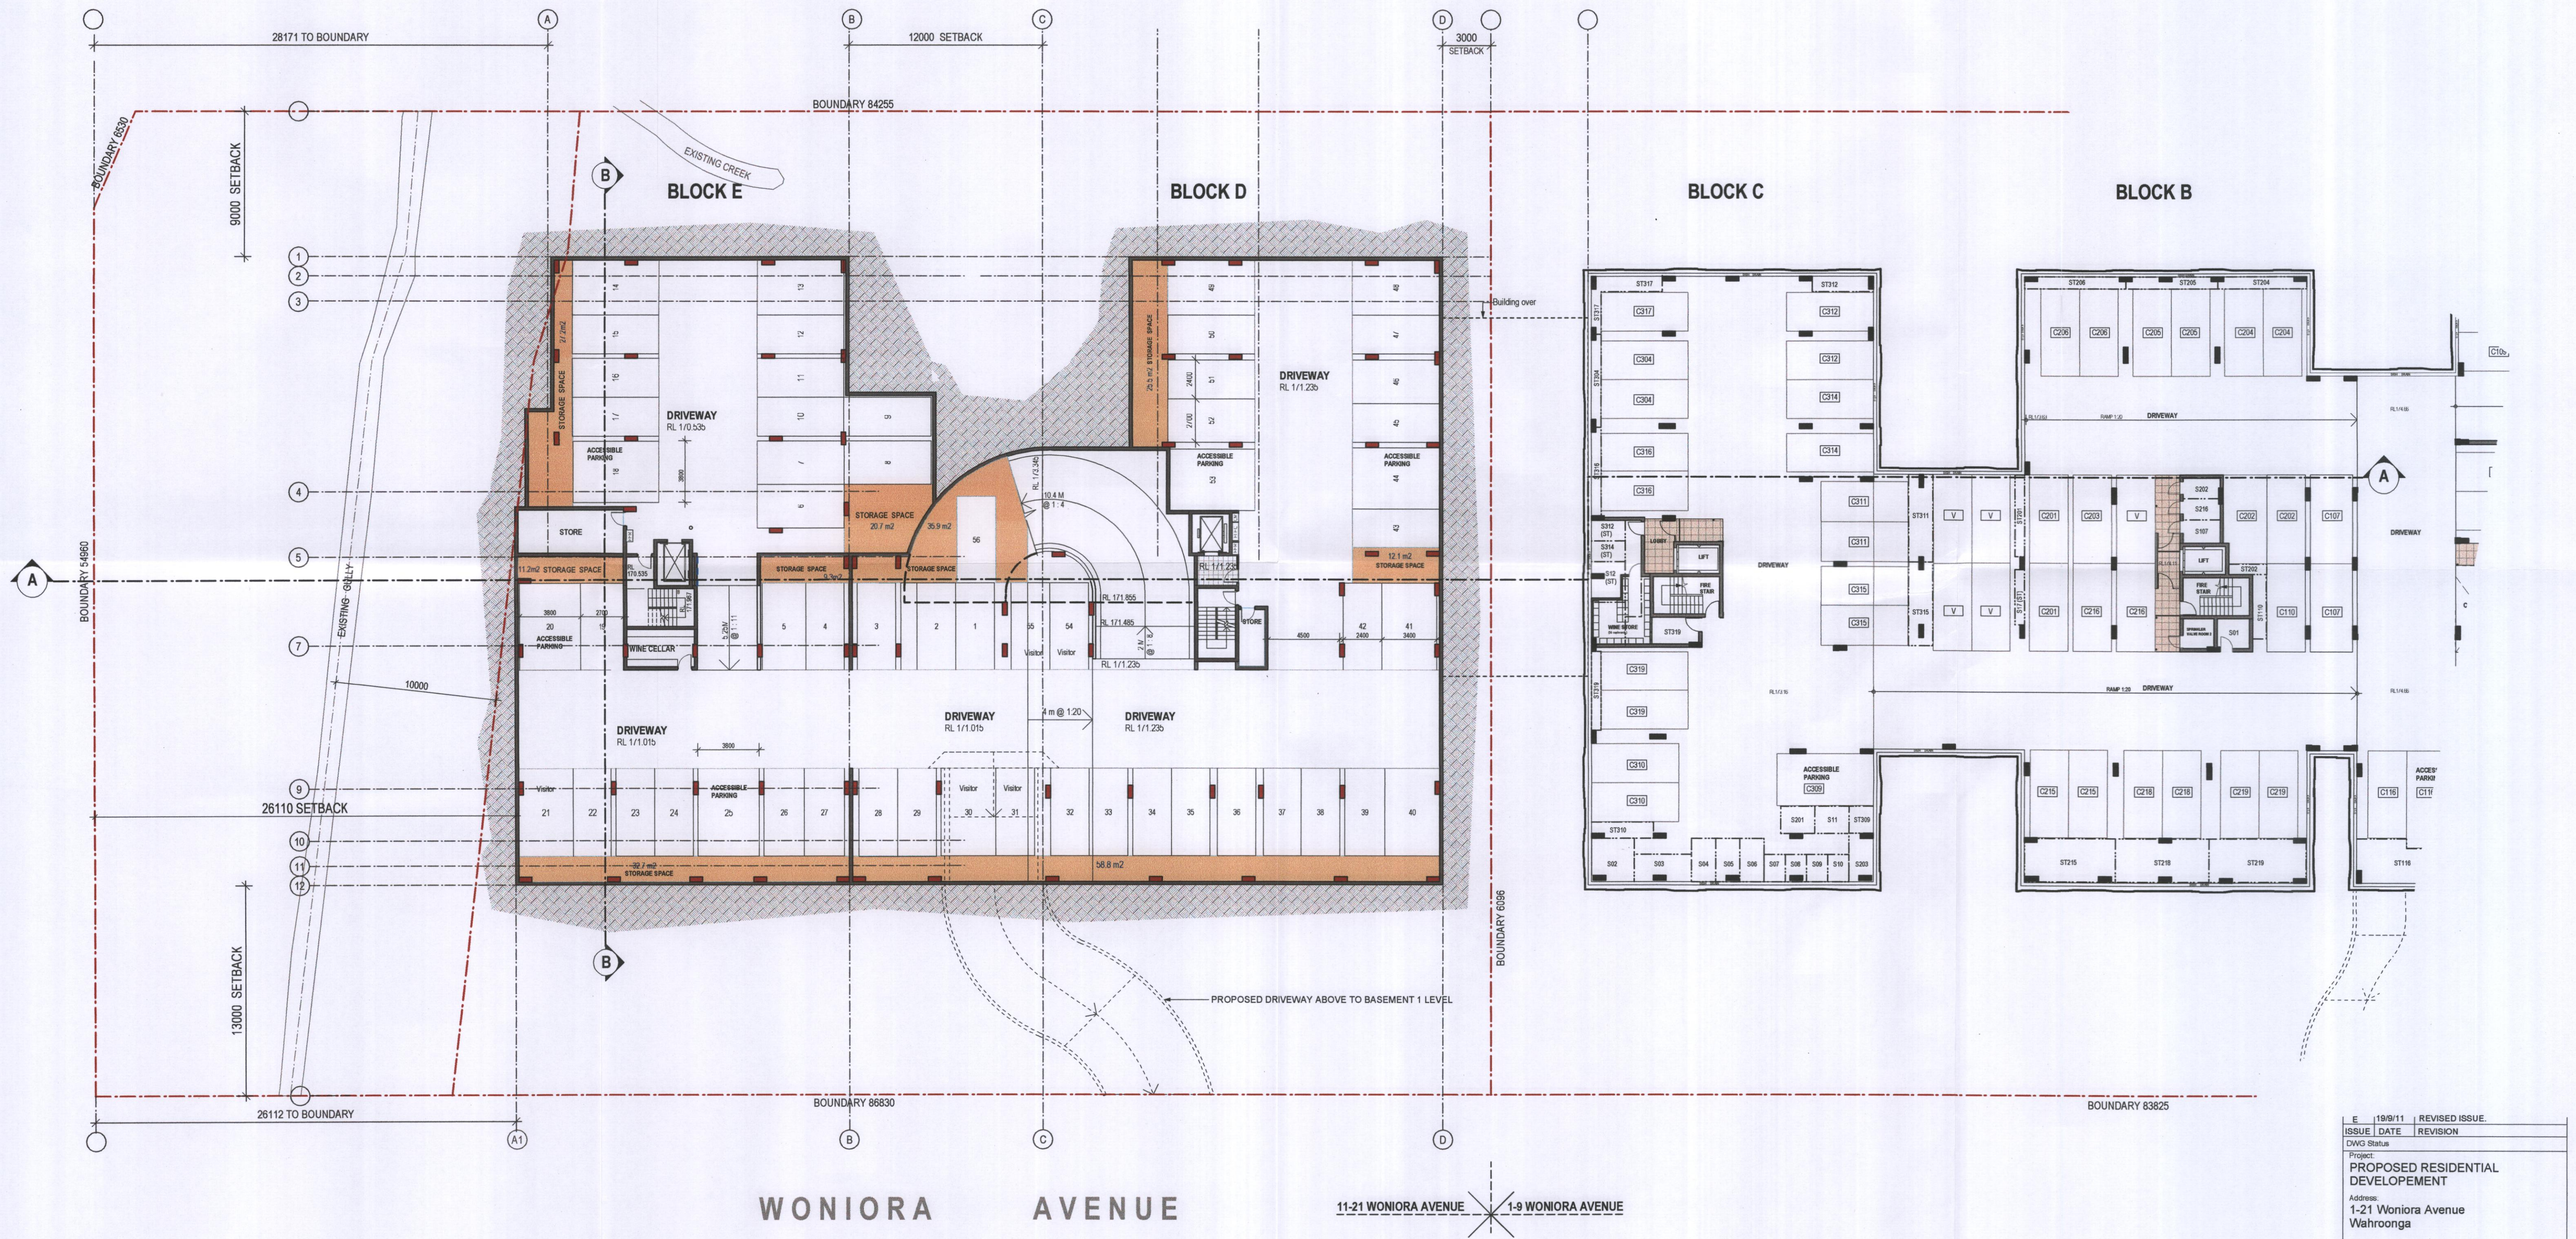


01 BASEMENT LEVEL 2 GENERAL ARRANGEMENT
DA 02

FOR COUNCIL ISSUE
19.09.11


LEGEND

RESIDENTS STORAGE
SERVICES

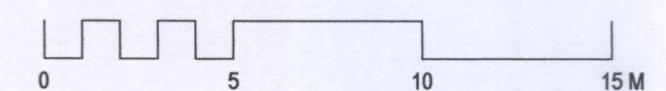

ISSUE	DATE	REVISION
1	19/09/11	REVISED ISSUE
CHNG Status		
Project: PROPOSED RESIDENTIAL DEVELOPEMENT		
Address: 1-21 Woniora Avenue Waverley		
Client: BECTON Property Group		
Architect: GILSENAN ASSOCIATES ARCHITECTS		
Studio 5, level 3, 53 Great Building Street, Sydney NSW 2016		
P: (02) 9559 0000 F: (02) 9559 0001 E: gilsenan@ga.com.au		
Drawing: BASEMENT 2 GENERAL ARRANGEMENT		
Scale:	1:200 @ A1	
Date:	03.02.10	Drawn: GAA
Job No:	1075	
Drawing #	DA02	Revision: E

Figured dimensions to be taken in preference to scale. Verify all dimensions on site (level). Copyright for the information contained herein remains the property of Gilsenan Associates Architects.

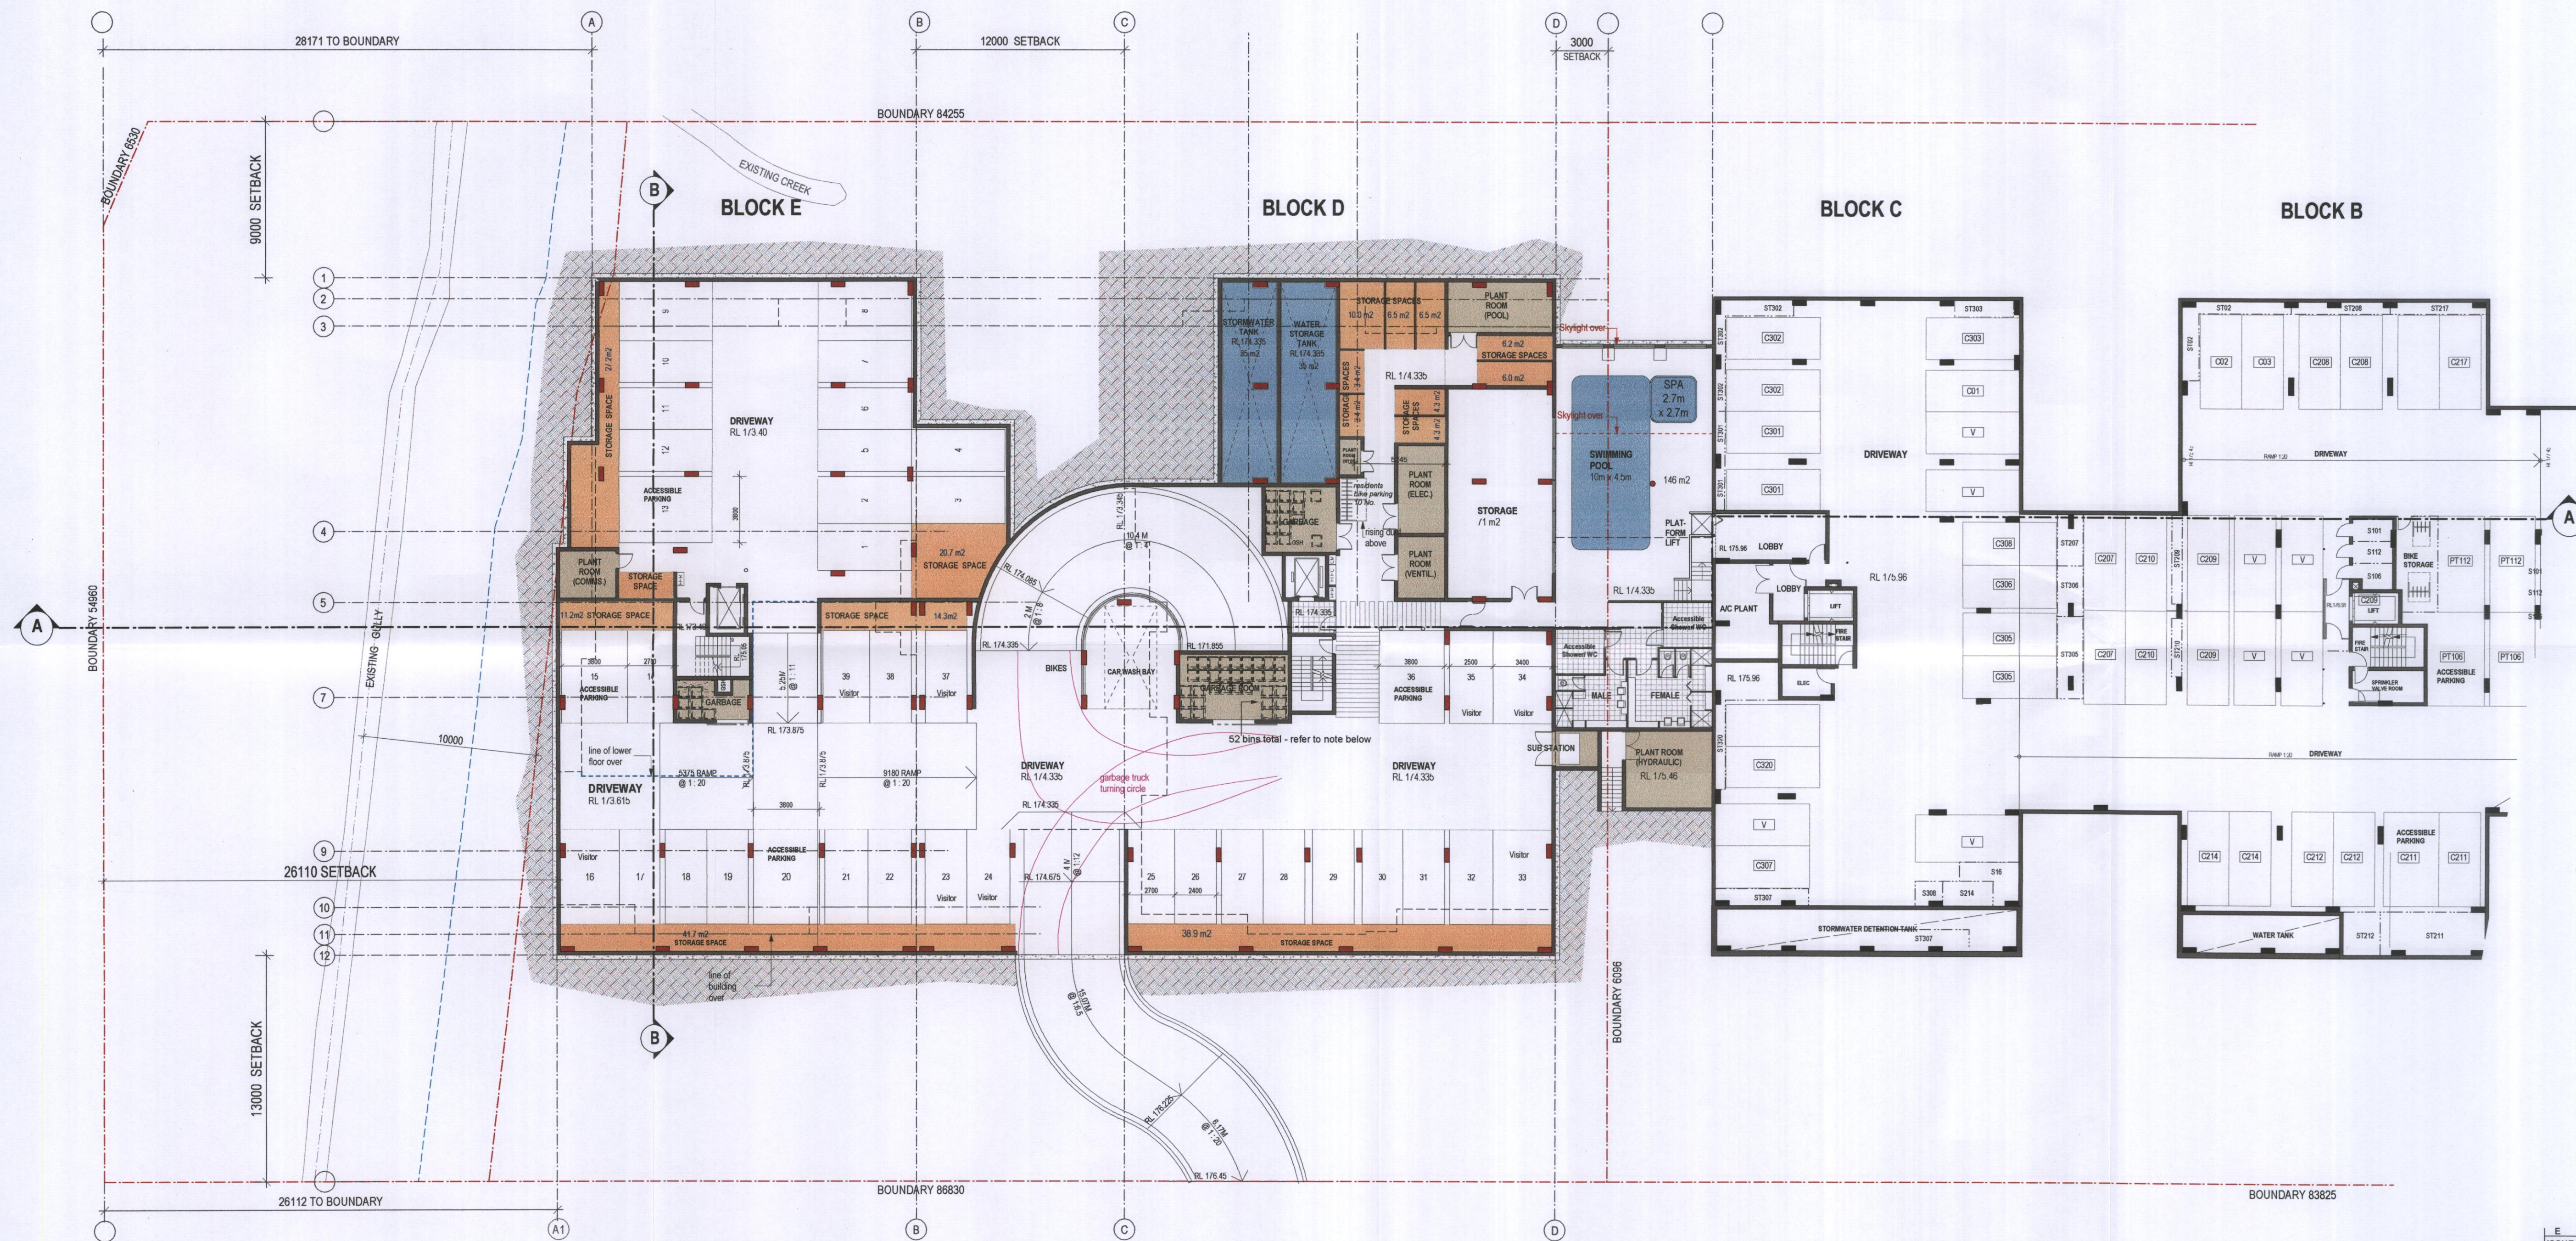

WONIORA AVENUE

11-21 WONIORA AVENUE 1-9 WONIORA AVENUE

01 BASEMENT LEVEL 1 GENERAL ARRANGEMENT
DA 03

GARBAGE & RECYCLING (BLOCKS D & E):
total 52 x 240litre bins provided - refer to DA20 for breakdown

LEGEND
RESIDENTS STORAGE
SERVICES

FOR COUNCIL ISSUE
19.09.11

0 5 10 15 M

ISSUE	19/09/11	REVISED ISSUE
DWG Status		
Project	PROPOSED RESIDENTIAL DEVELOPEMENT	
Address	1-21 Woniora Avenue Wahoonga	
Client	BECTON Property Group	
Architects	GILSENAN ASSOCIATES	
Scale	1:200 @ A1	
Date	14-08-2008	Drawn: MD
Job No.	1075	
Drawing #	DA03	Revision: E

Figured dimensions to be taken in preference to scale. Verify all dimensions on site (void). Copyright for the information contained herein remains the property of Gilsenan Associates Architects.