
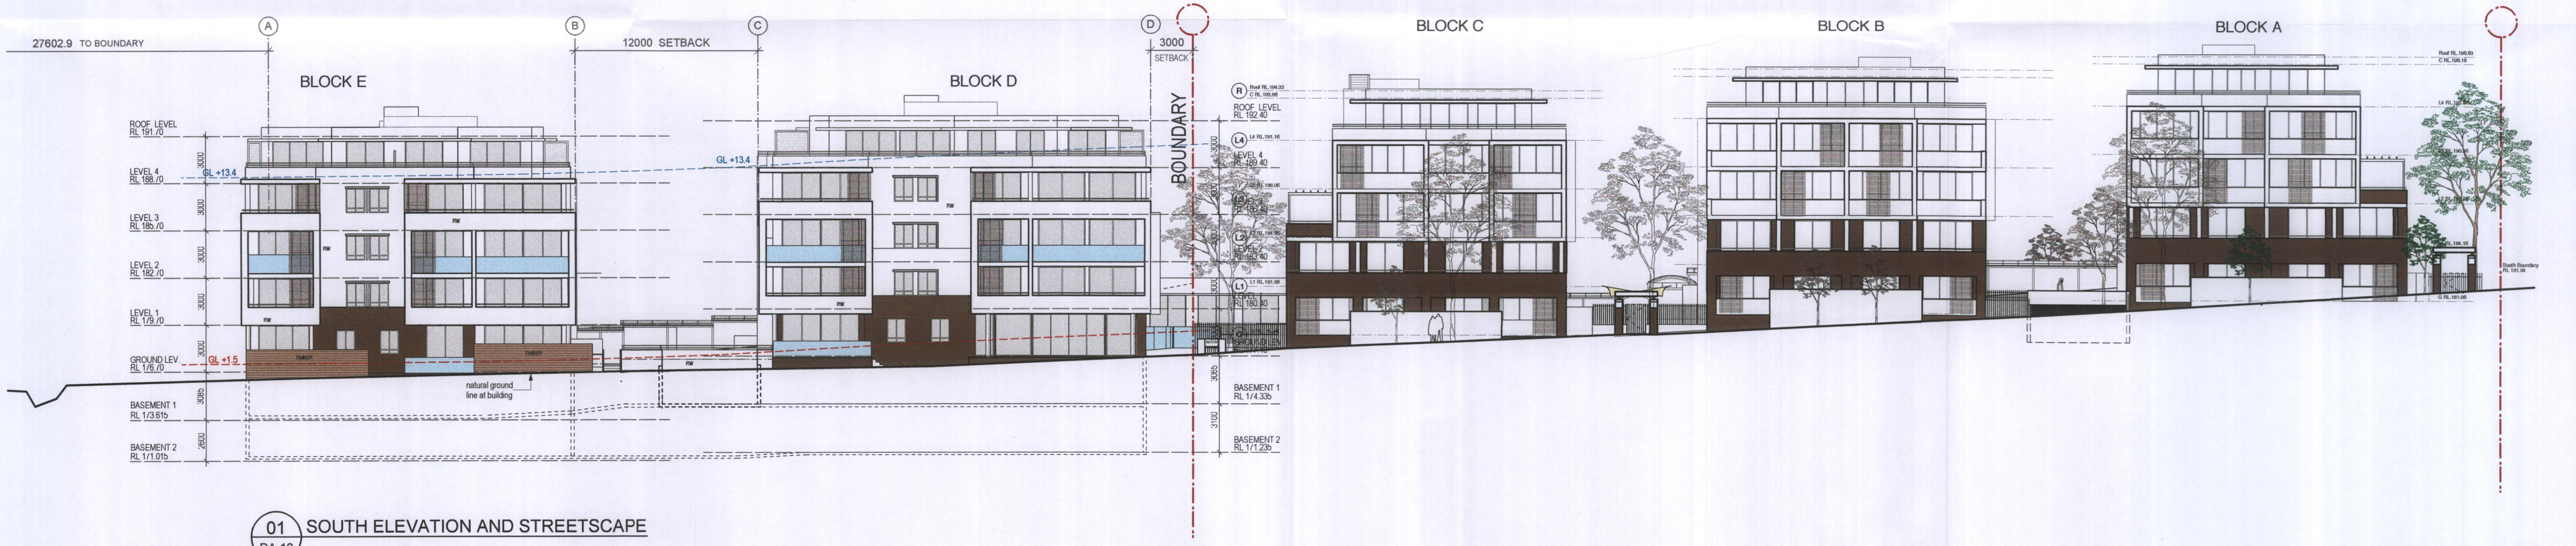


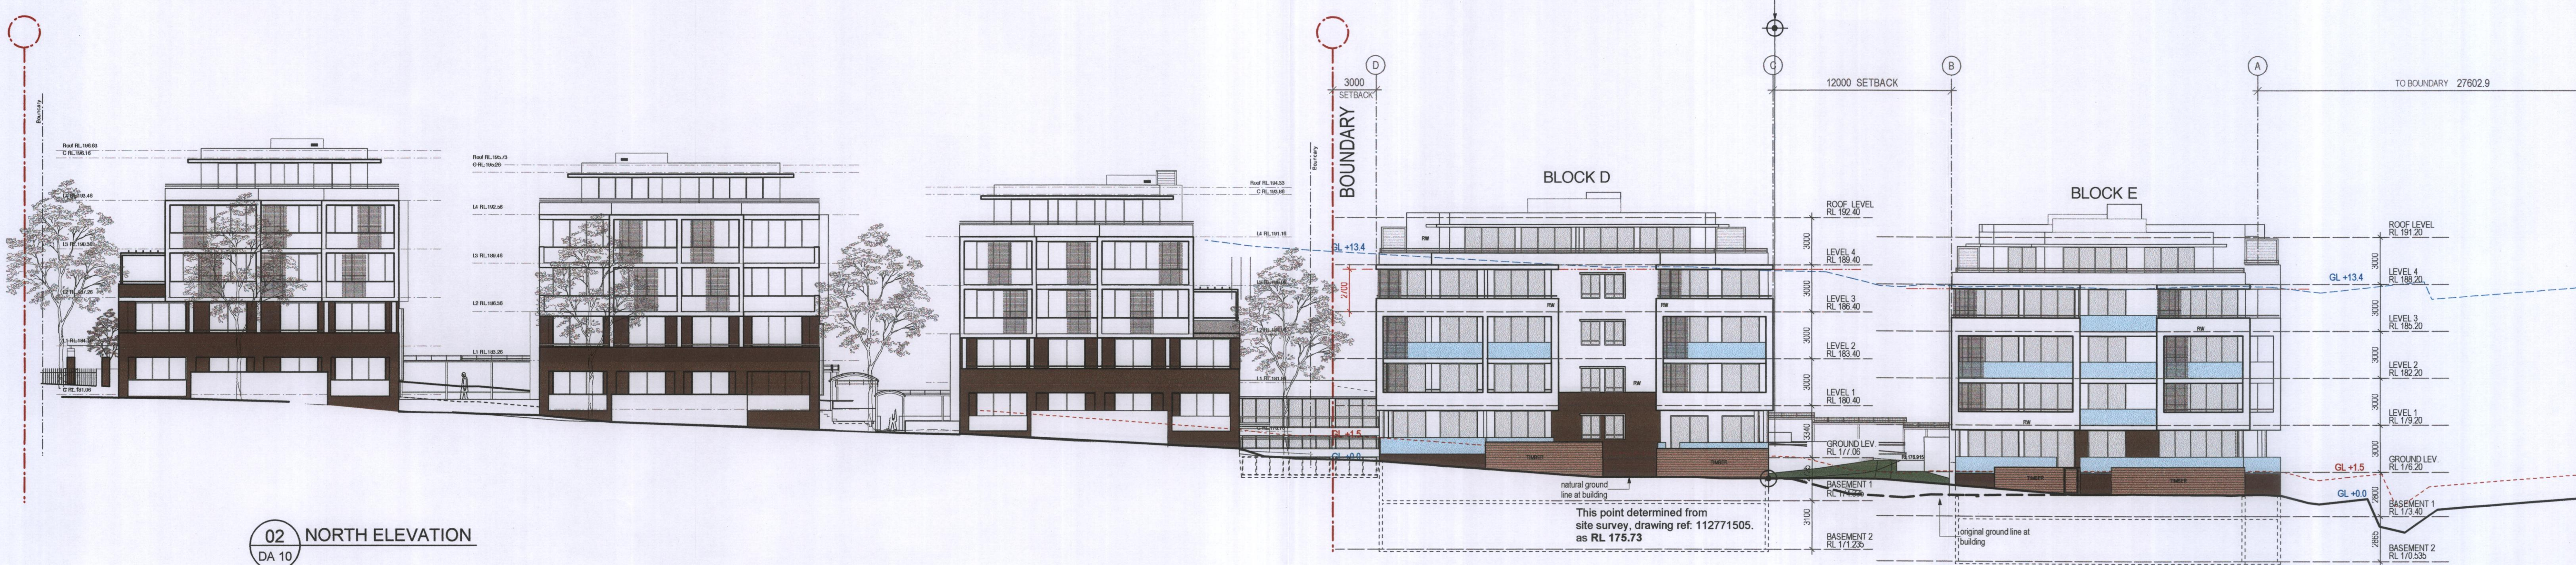

RECEIVED
22 SEP 2011
K. BURGESS

FOR COUNCIL ISSUE
19.09.11

ISSUE	DATE	REVISION
E	19/09/11	REVISED ISSUE.
DA10		
Project:		
PROPOSED RESIDENTIAL DEVELOPMENT		
Address:		
1-21 Woniara Avenue Wahroonga		
Client:		
BECTON Property Group		
ARCHITECTS		
GILSENAN ASSOCIATES		
Studio 6, level 2, 53 Great Bingham St Rydalm NSW 2016		
P: (02) 9999 0002 E: garsa@gil.com.au		
Drawing:		
NORTH AND SOUTH ELEVATIONS		
WHOLE DEVELOPMENT		
Scale:		
1:200 @ A1		
Date:		
05.07.10		
Job No:		
1075		
Drawing #:		
DA10		
Revision:		
E		

Figured dimensions to be taken in preference to scale. Verify all dimensions on site (vols). Copyright for the information contained herein remains the property of Gilsenan Associates Architects.