


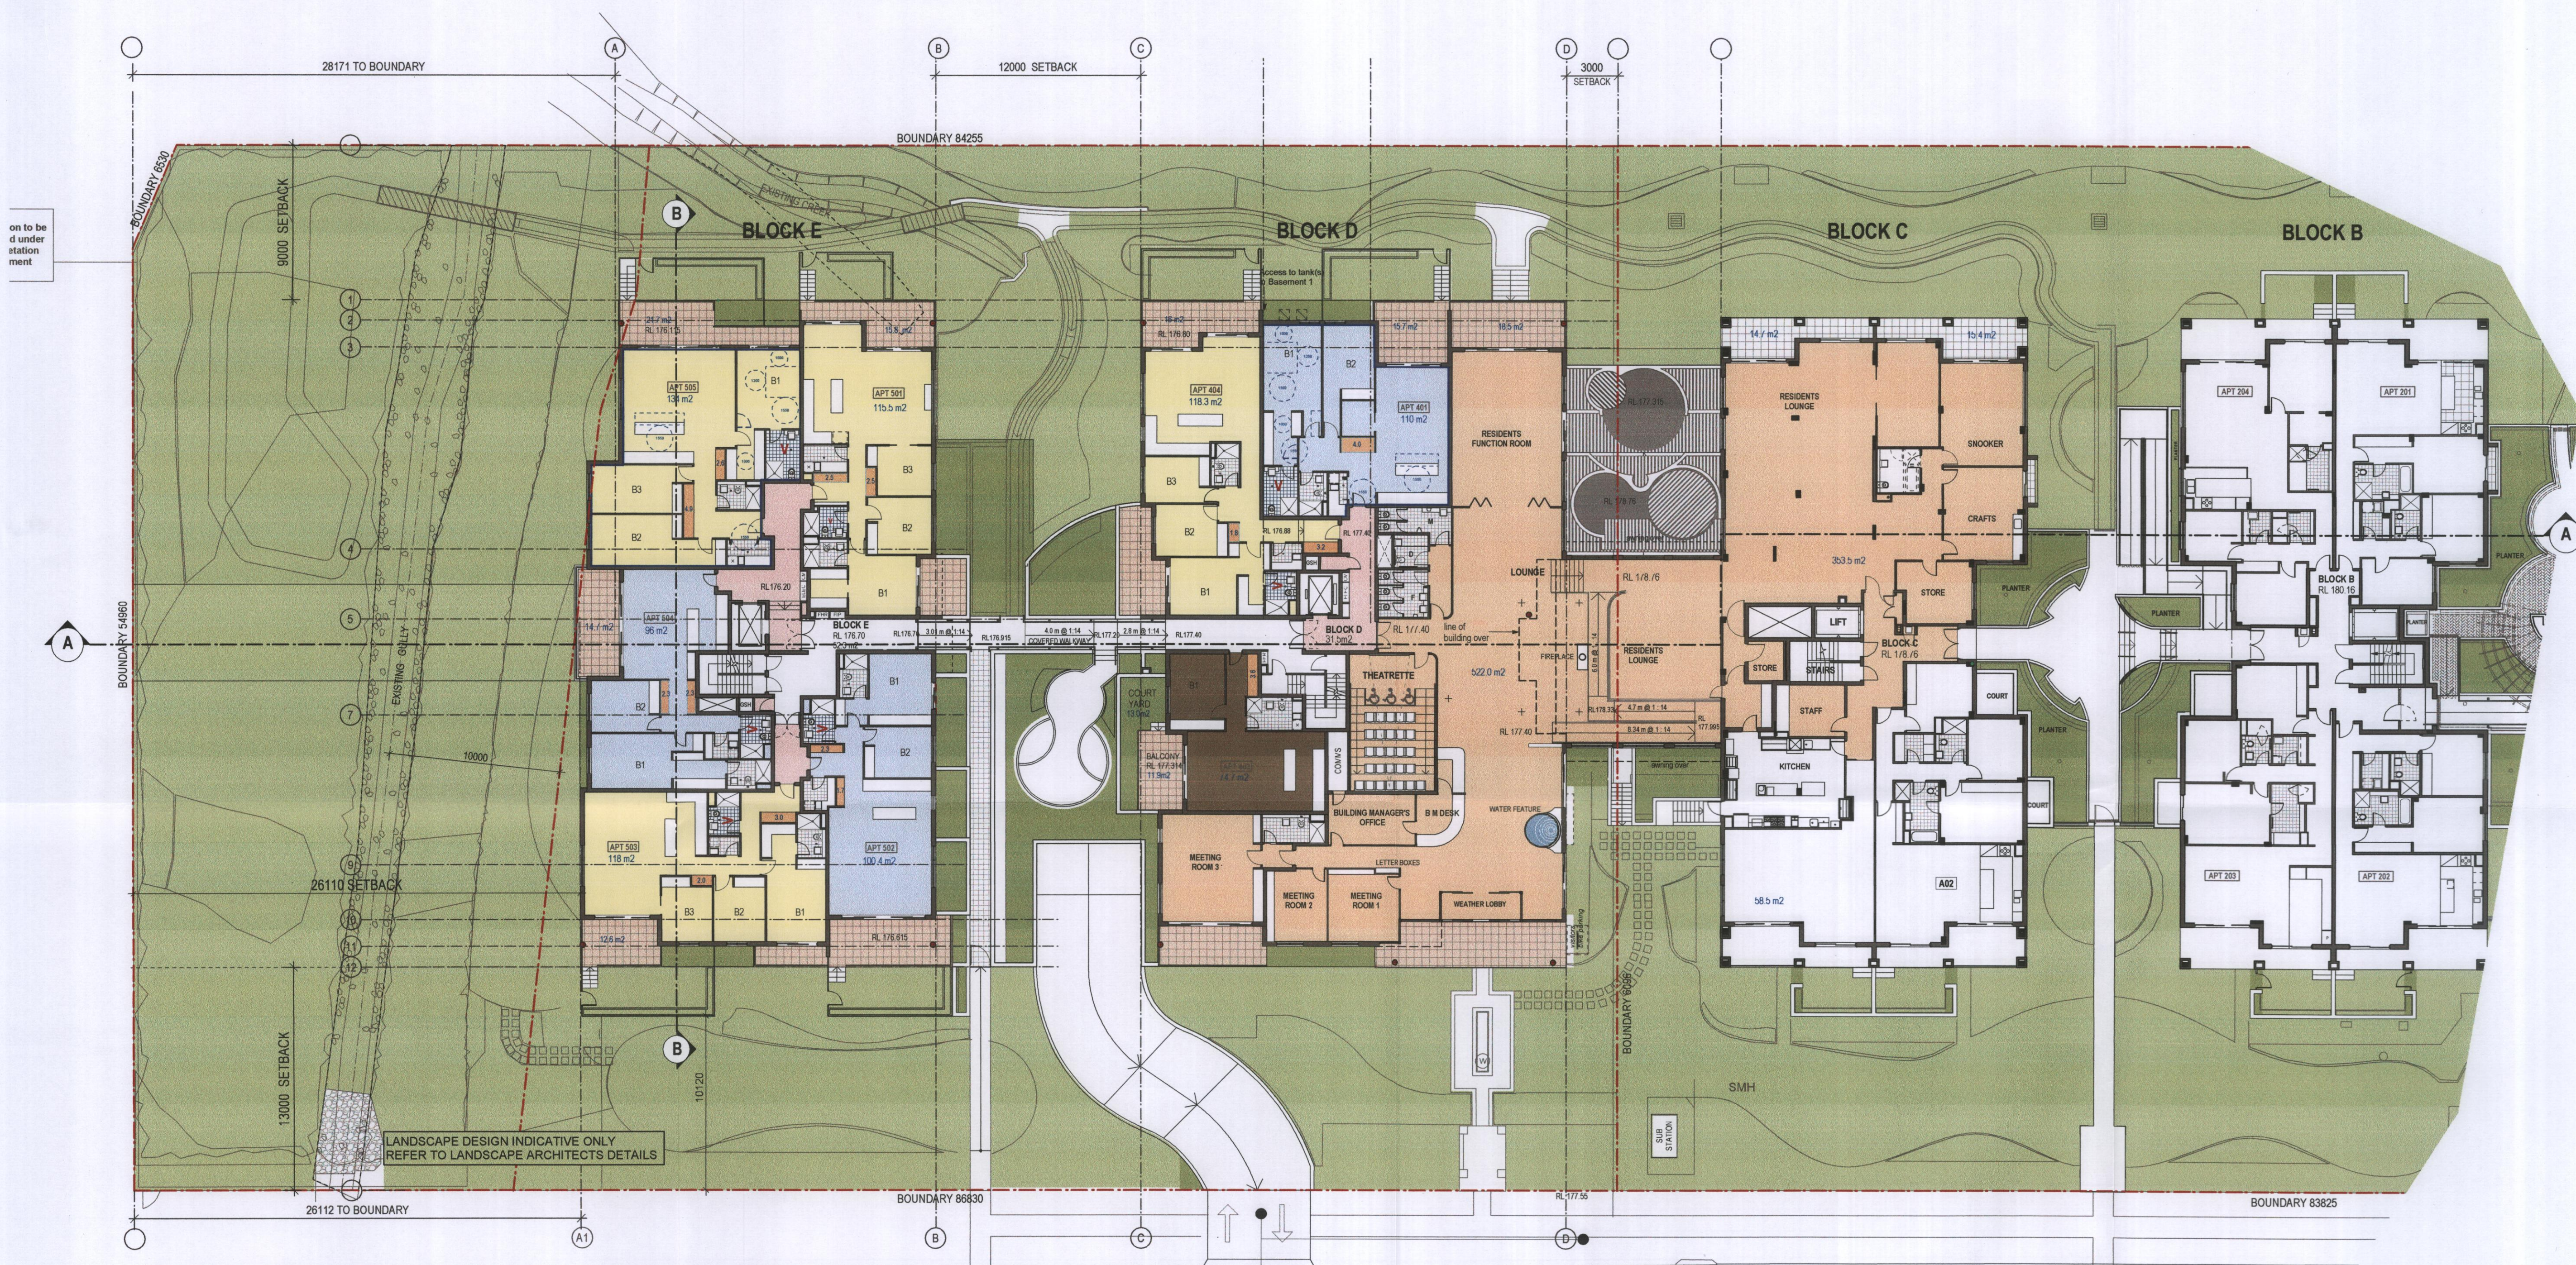

01 GROUND FLOOR GENERAL ARRANGEMENT
DA 04


WONIORA AVENUE

DRIVEWAY CROSSINGS TO BE
CONSTRUCTED IN ACCORDANCE
WITH COUNCIL GUIDELINES

11-21 WONIORA AVENUE 1-9 WONIORA AVENUE

- LEGEND**
- ONE BEDROOM UNITS
 - TWO BEDROOM UNITS
 - THREE BEDROOM UNITS
 - COMMON LOUNGES + ADMINISTRATION
 - PASSAGES
 - DEEP SOIL LANDSCAPING
 - PLANTERS
 - TERRACES
 - PAVINGS

FOR COUNCIL ISSUE
19.09.11

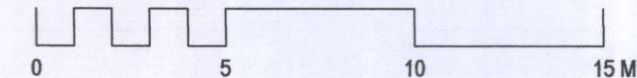

RECEIVED
22 SEP 2011
ISSUE 1
DWG Status
Project: PROPOSED RESIDENTIAL DEVELOPEMENT
Address: 1-21 Woniora Avenue Wairoa
Client: BECTON Property Group

GILSENAN ASSOCIATES
ARCHITECTS
Studio 1, Level 1, 51 Great South Road, Wairoa, New Zealand
P: (02) 9880 0012 E: gilsenan@ga.co.nz

Drawing: GROUND FLOOR GENERAL ARRANGEMENT
Scale: 1:200 @ A1
Date: 03.02.10 Drawn: GAA
Job No: 1075

Drawing #: DA04 Revision: E

Figured dimensions to be taken in preference to scale. Verify all dimensions on site (vols). Copyright for the information contained herein remains the property of Gilsenan Associates Architects.