


LEGEND

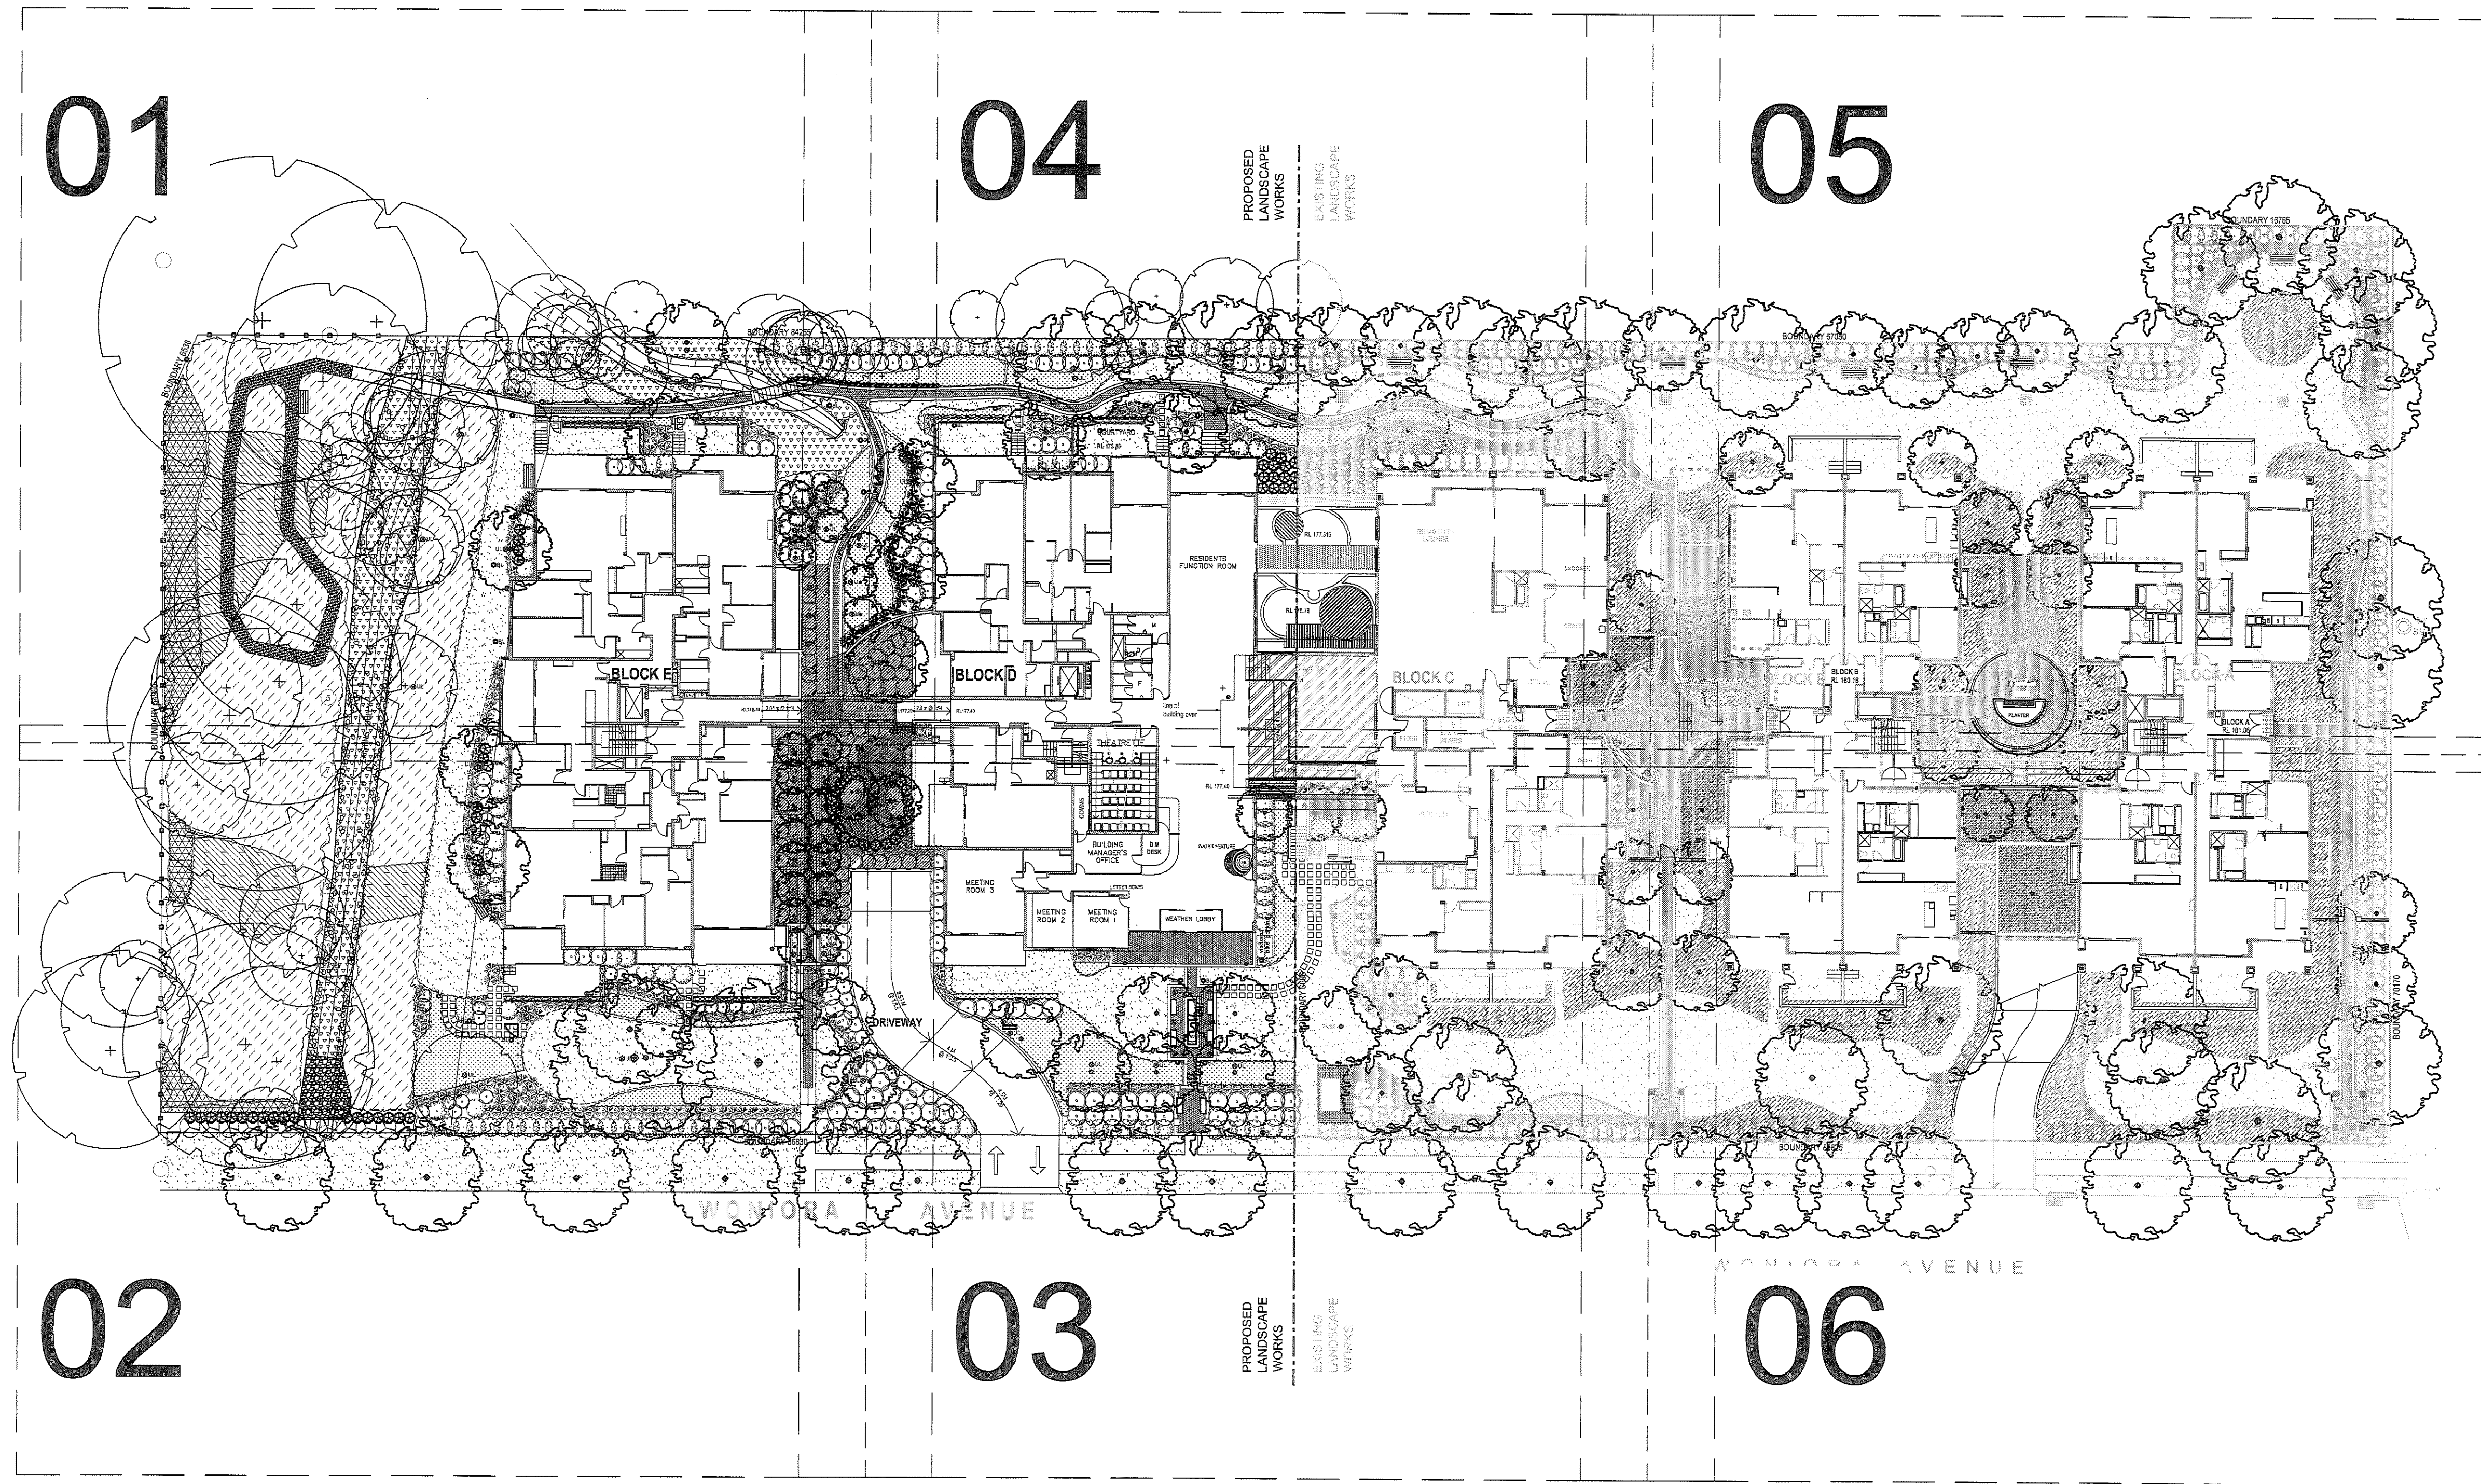



© 2010 Site Image (NSW) Pty Ltd. ABN 44 801 262 380 All rights reserved. This drawing is copyright and shall not be reproduced or copied in any form or by any means (graphic, electronic or mechanical including photocopy) without the written permission of Site Image Pty Ltd. Any license, expressed or implied, to use this document for any purpose what so ever is restricted to the terms of the written agreement between Site Image (NSW) Pty Ltd and the instructing party.

The contractor shall check and verify all work on site (including work by others) before commencing the landscape installation. Any discrepancies are to be reported to the Project Manager or Landscape Architect prior to commencing work. Do not scale this drawing. Any required dimensions not shown shall be referred to the Landscape Architect for confirmation.

Issue	Revision Description	Drawn	Check	Date
A	Issue for DA	AP	AL	29.09.2010
B	Issue for Pre DA	PH	AL	11.08.2010
C	Issue for DA	AP	AL	29.09.2010
D	Issue for DA	FT	AL	21.10.2010
E	Lighting Located	PH	AL	04.11.2010
F	Amendment to Updated Arch. Base	PH	AL	07.12.2010
G	DA revision Draft - Frontage amended	JB	RS	14.03.2010
H	DA revision - Tributary amended, etc.	JB	RS	21.07.2011
I	Issue for DA	ZW	TC	20.09.2011

Key Plan:

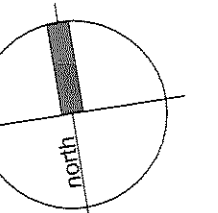

Client:

Becton Property Group

Project:


Woniara Road, Wahroonga

28 Bowden Street  
Alexandria NSW 2015  
Australia

Tel: (61 2) 9698 2899  
Fax: (61 2) 9698 2877  
Web: www.siteimage.com.au

Site image (NSW) Pty Ltd  
ABN 44 801 262 380

SITE IMAGE

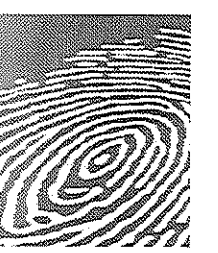


Landscape Architects

DEVELOPMENT APPLICATION

Drawing Name:

Landscape Masterplan

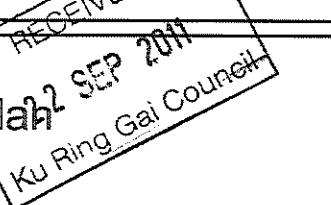

Sheet 1 of 4

Scale: 1:300 @ A1

Job Number:

W1325

Drawing Number:

Issue:

001