




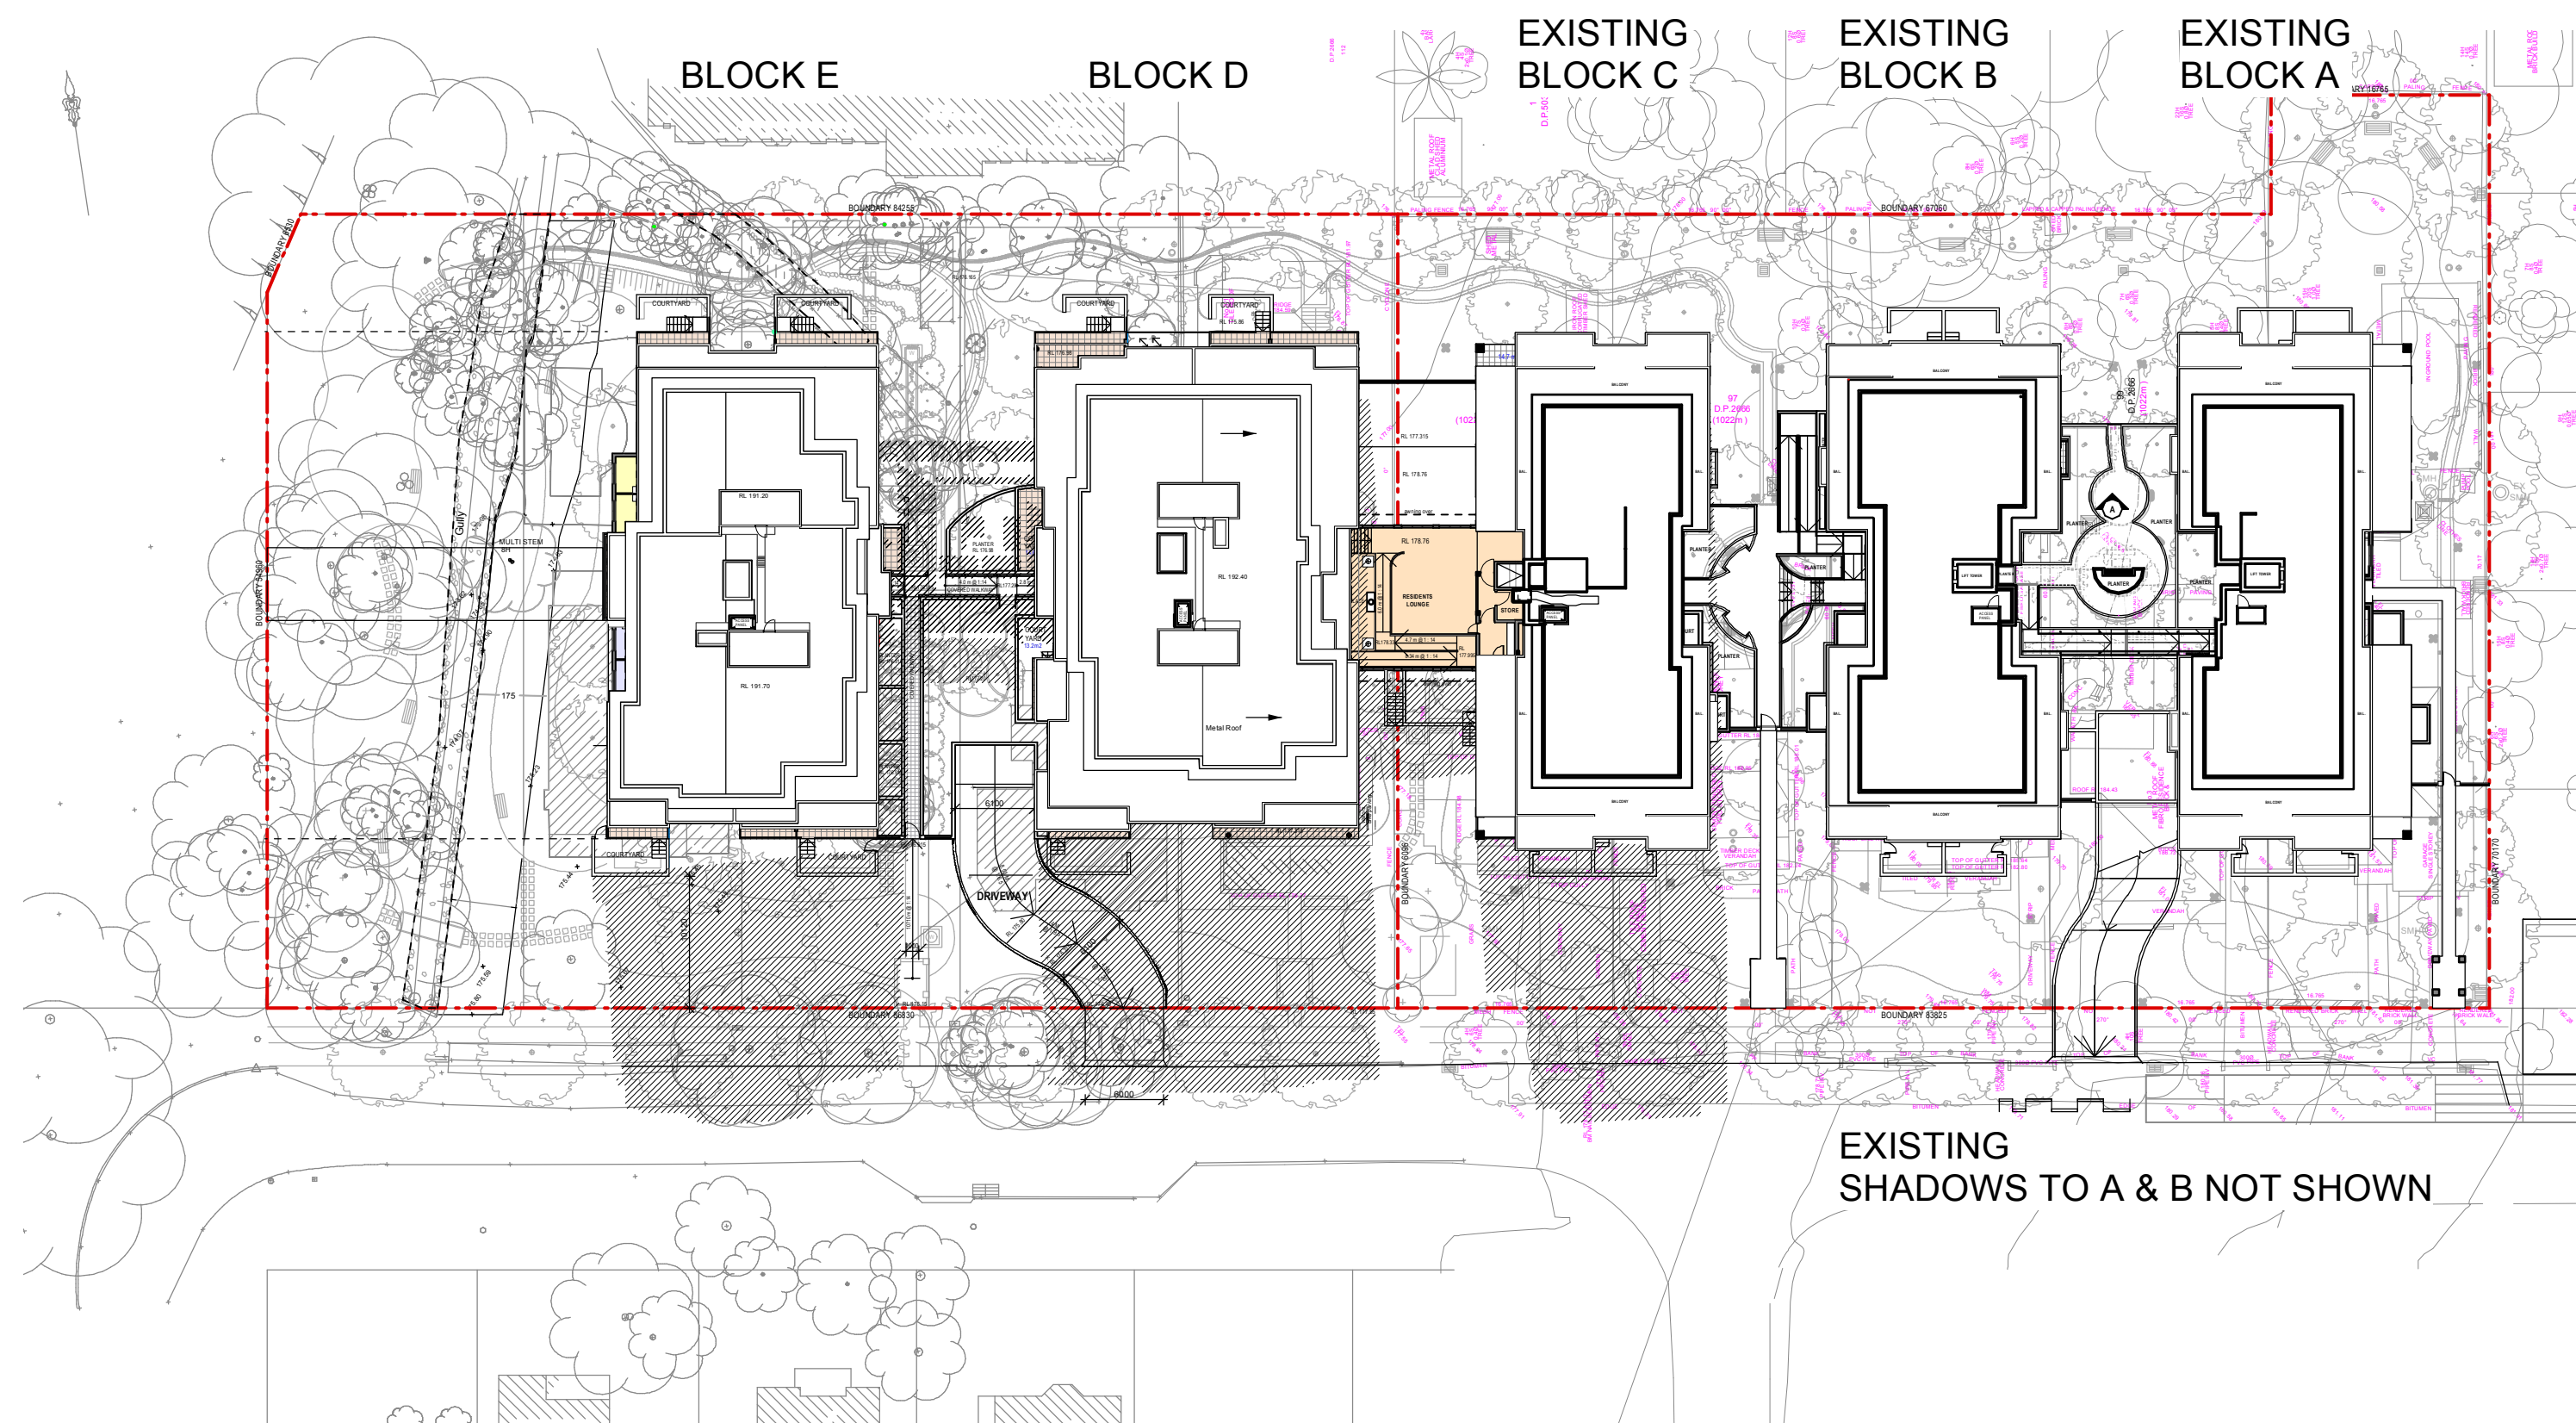

02 SHADOWS JUNE 21st @ 12.00 PM
DA 24

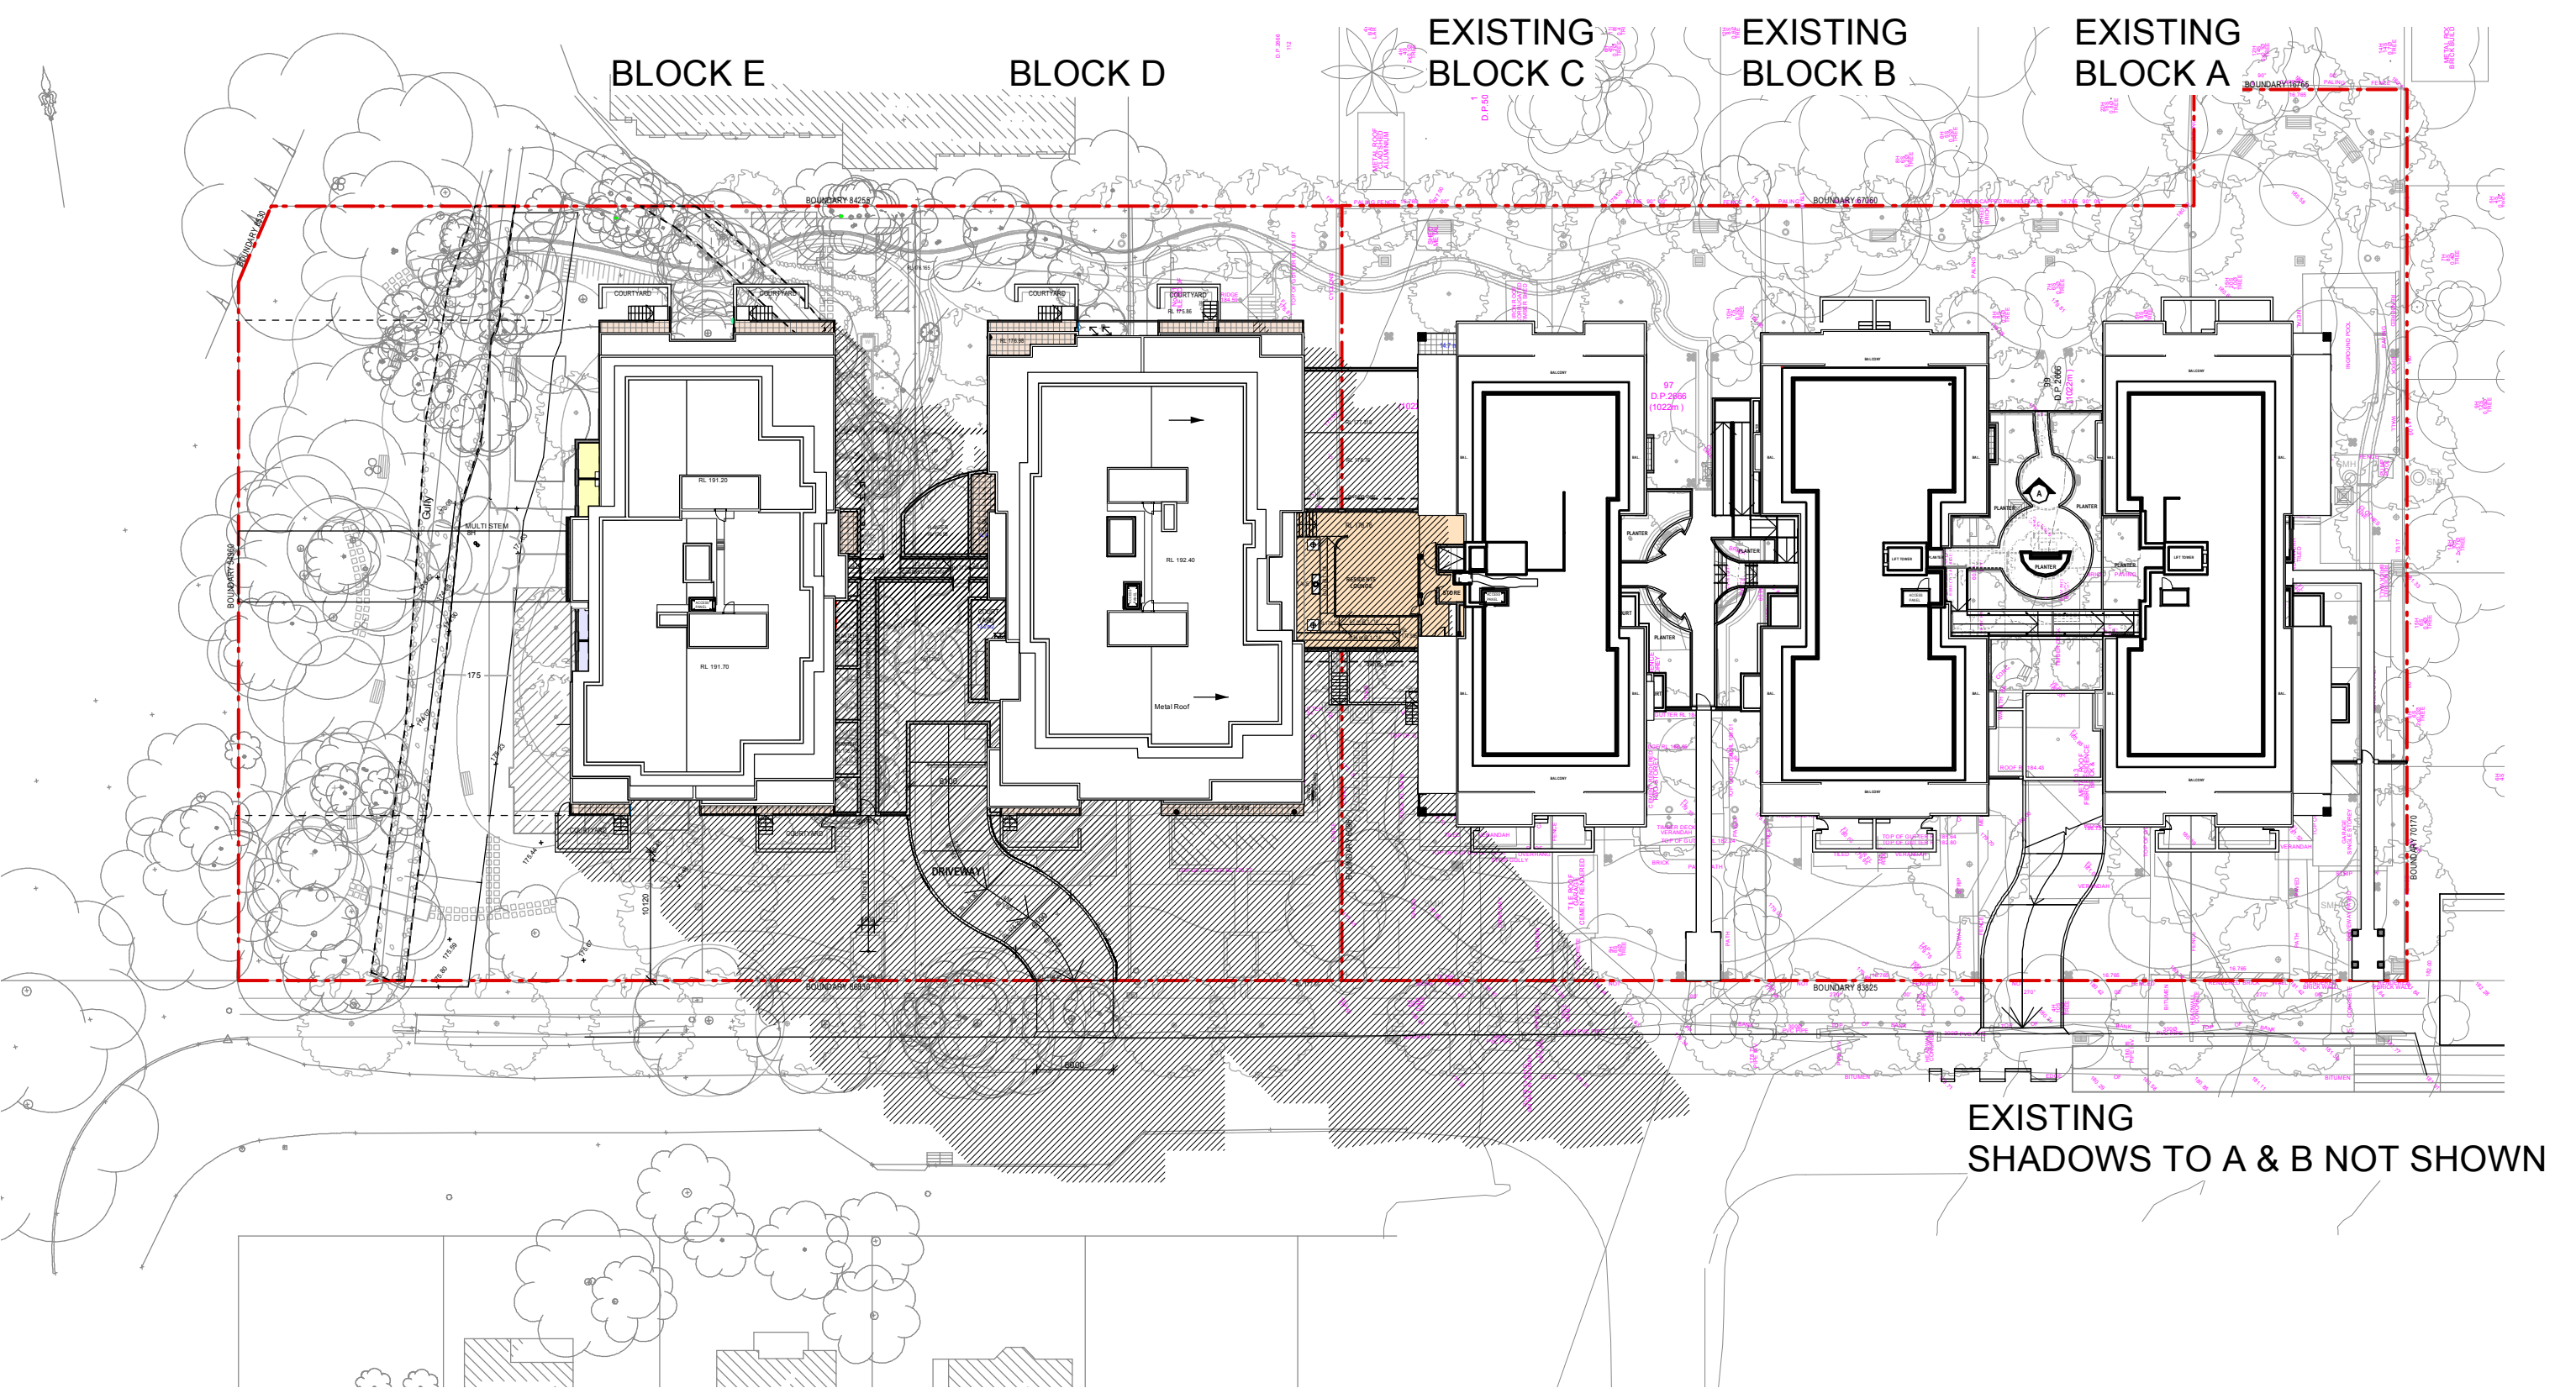

03 SHADOWS JUNE 21st @ 3.00 PM
DA 24

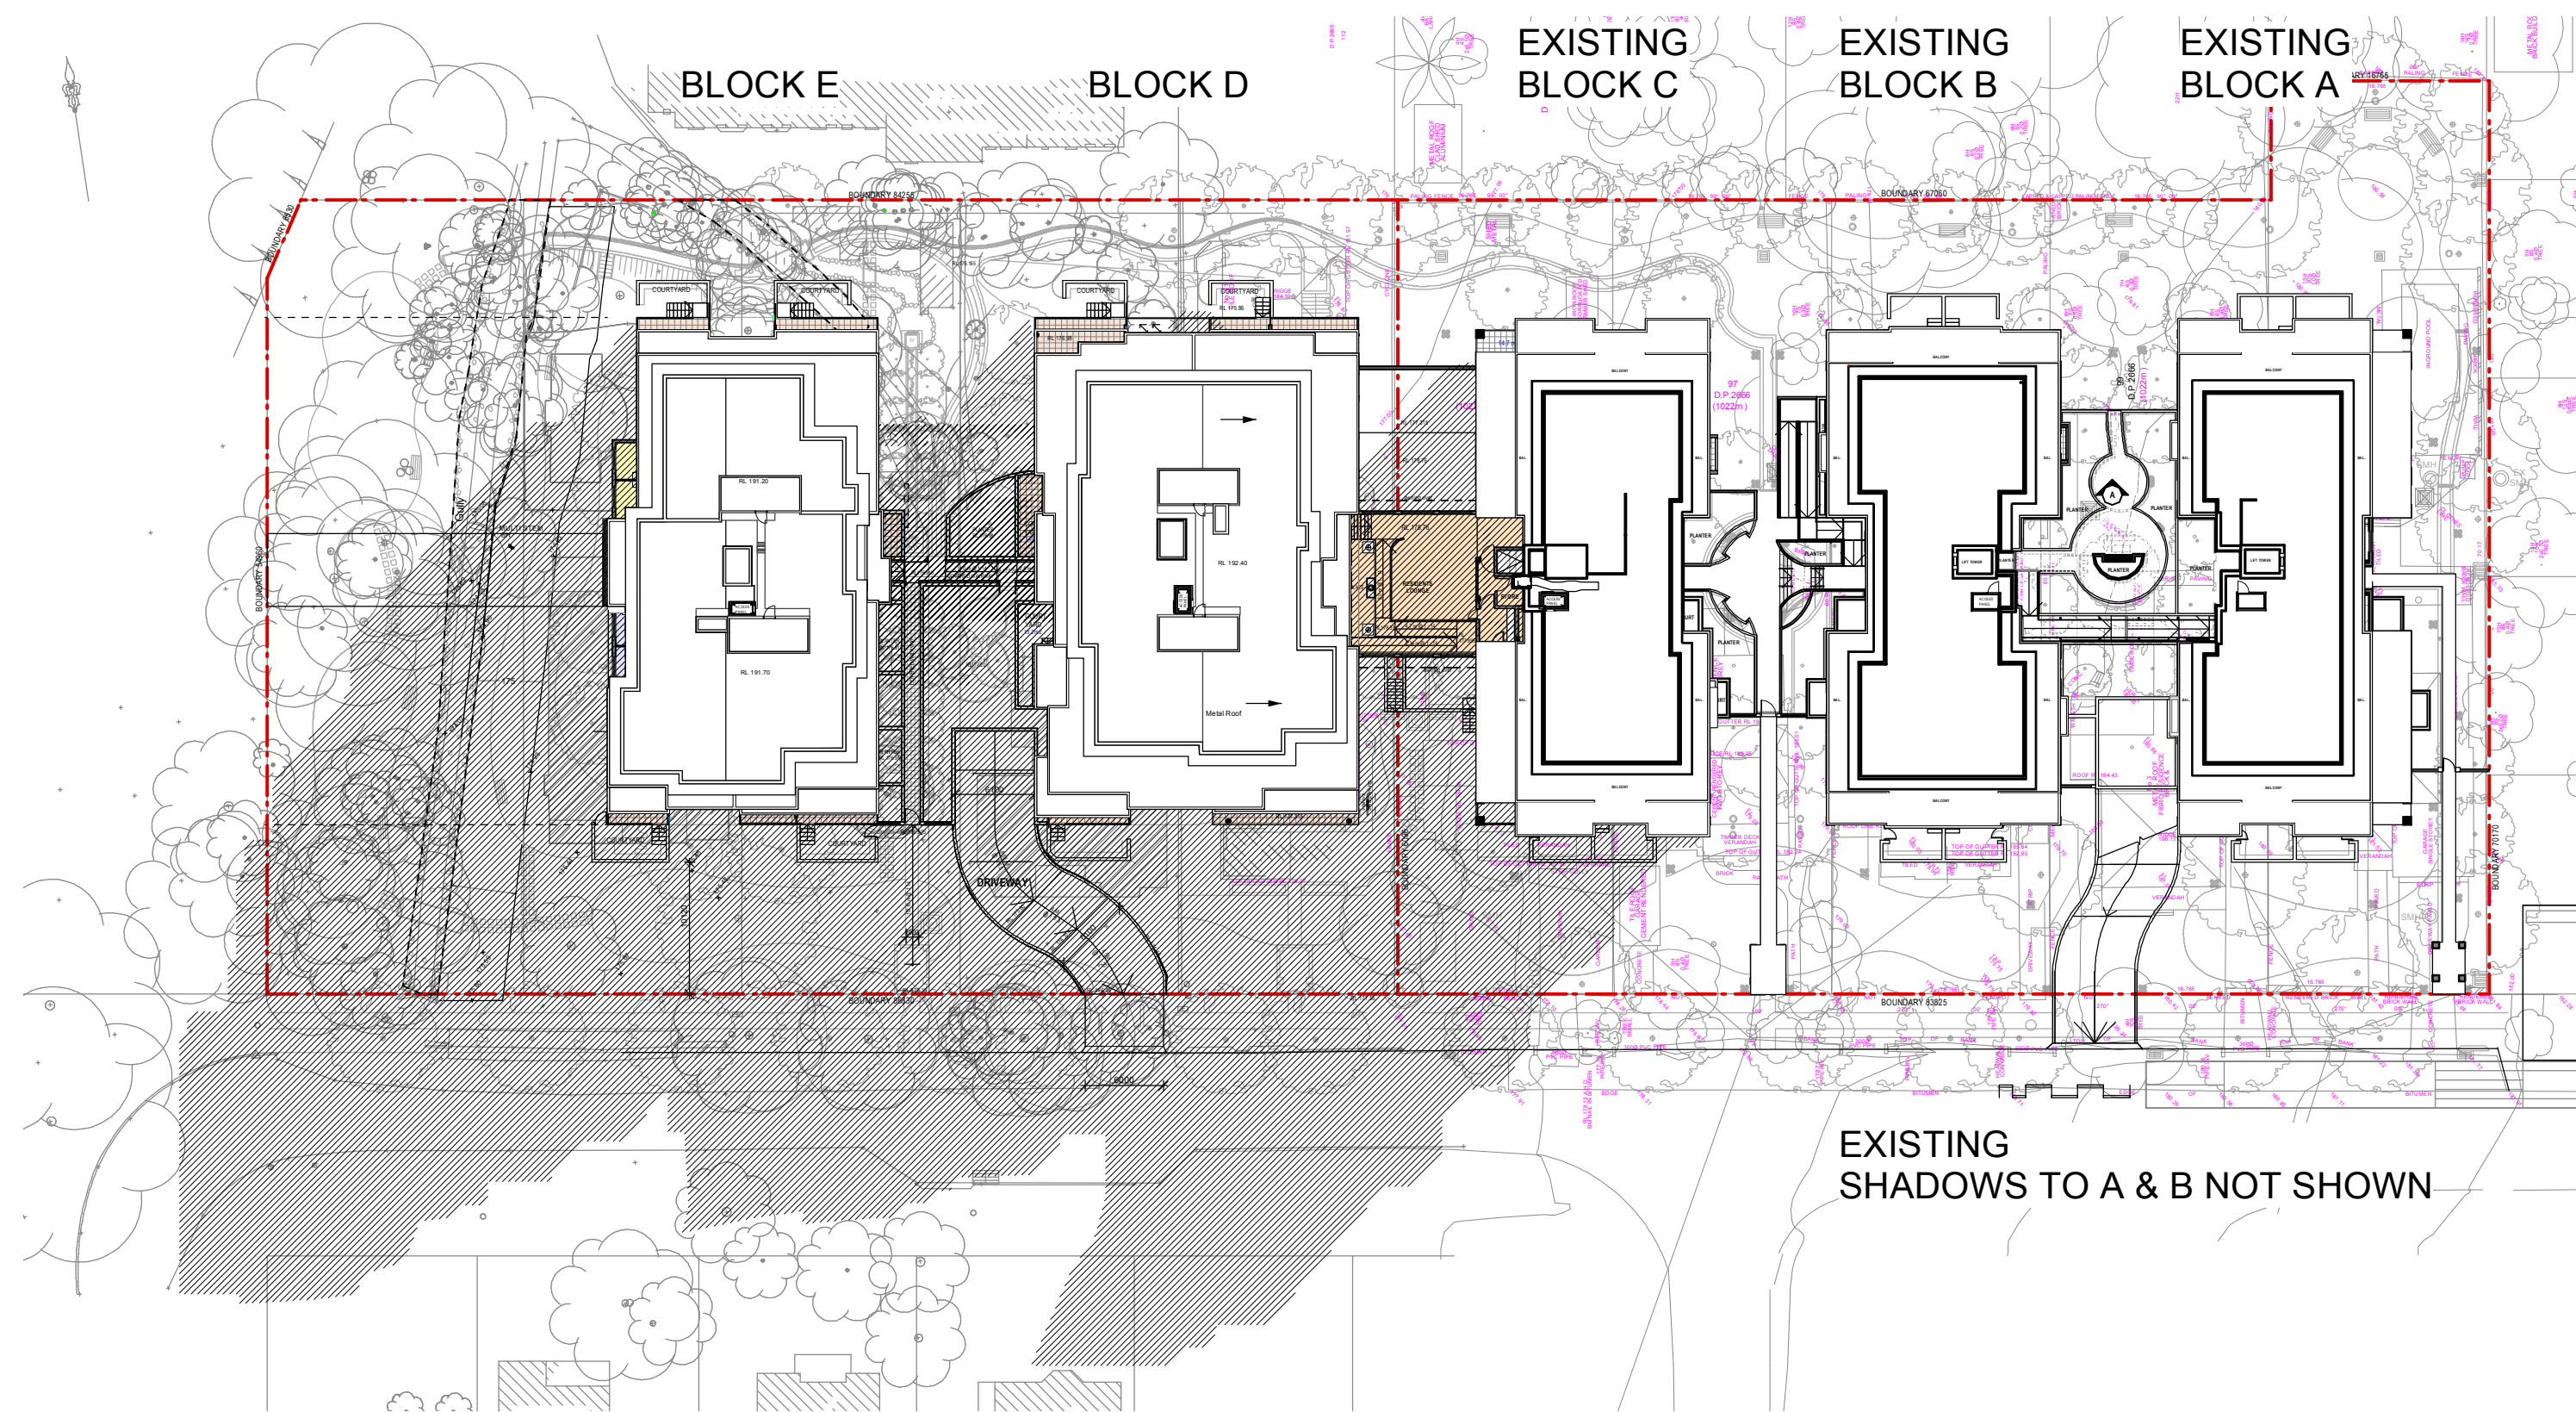

01 SHADOWS JUNE 21st @ 9.00 AM
DA 24

SHADOWS CAST BY PROPOSED AND BLOCK C

FOR COUNCIL ISSUE
19.09.11

E	19/9/11	REVISED ISSUE
ISSUE	DATE	REVISION
DWG Status		
Project		
PROPOSED RESIDENTIAL DEVELOPEMENT		
Address:		
1-21 Woniara Avenue		
Wahroonga		
Client:		
BECTON Property Group		
GILSENAN ASSOCIATES ARCHITECTS		
Studio 6, level 3, 53 Great Buckingham St Radfern NSW 2016		
P : (02) 9650 0012 E : garch@gag.com.au		
Drawing # : SHADOW DIAGRAM JUNE 21		
Scale :	NTS	
Date :	17.08.10	Drawn : MD
Job No. :	1075	
Drawing # :	DA 204	Revision : E

Figured dimensions to be taken in preference to scale. Verify all dimensions on site (vss). Copyright for the information contained herein remains the property of Gilsenan Associates Architects.