

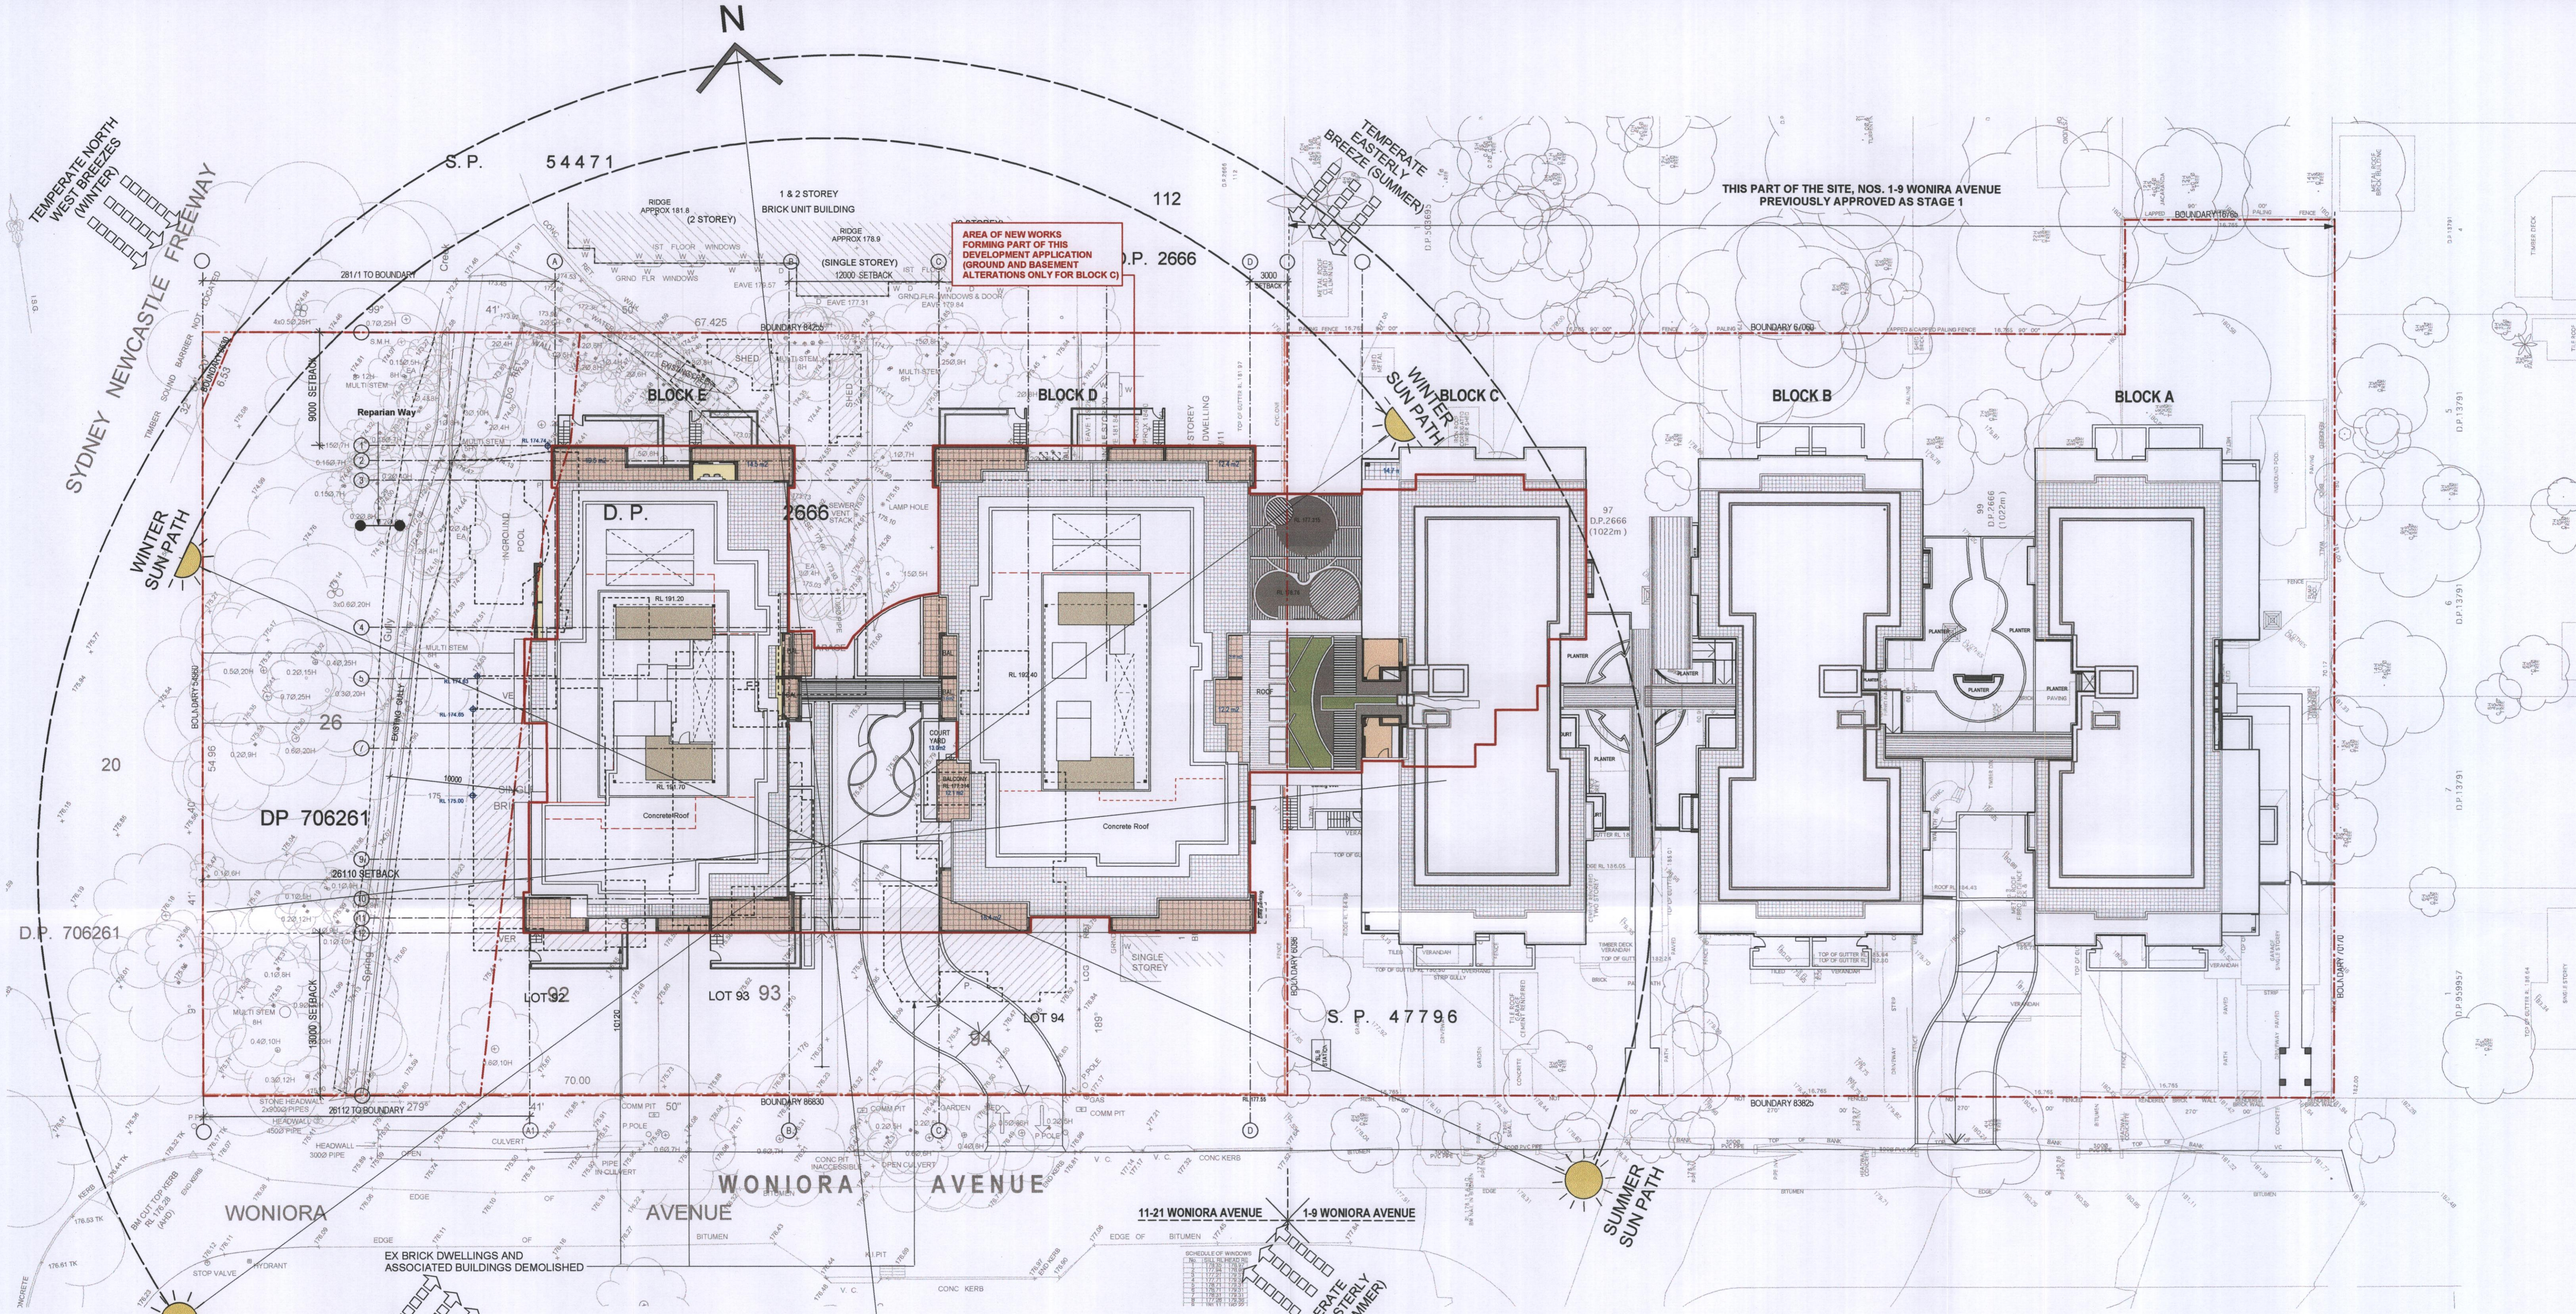
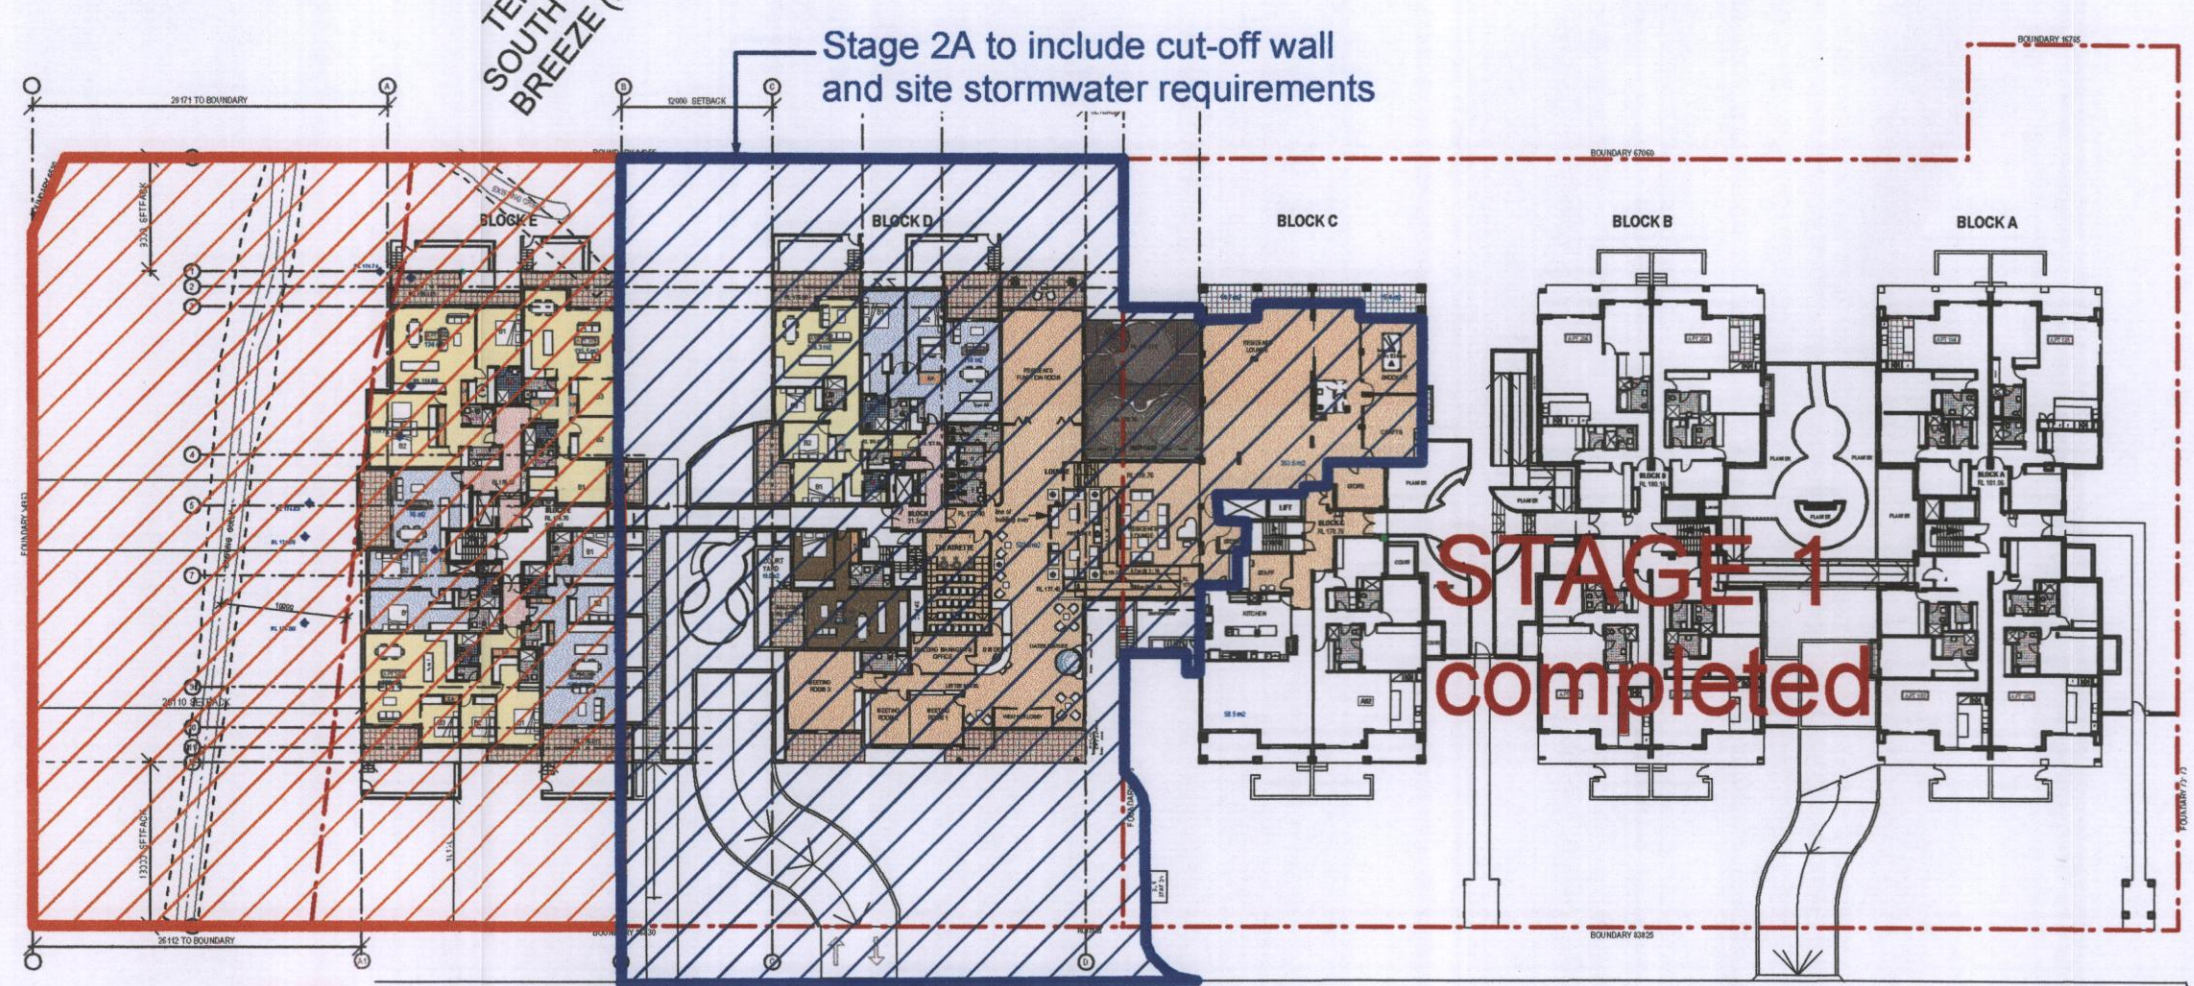


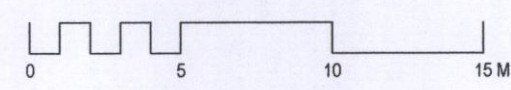

02 OVERALL SITE AND ROOF PLAN
DA 001

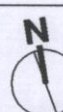

01 STAGING PLAN
DA 001

E	19/9/11	REVISED ISSUE.
ISSUE	DATE	REVISION
DWG	Status	
Project:	PROPOSED RESIDENTIAL DEVELOPMENT	
Address:	1-21 Woniora Avenue Wahroonga	
Client:	BECTON Property Group	
GILSENAN ASSOCIATES ARCHITECTS Studio 5, Level 3, 53 Great Bingham St Redfern NSW 2016 P: (02) 9550 0012 E: gilsenan@ga.com.au		
Drawing	SITE - ANALYSIS & STAGING	
Scale	1:250 @ A1	
Date	17.08.10	Drawn - MD
Job No.	1075	
		
Drawing #	DA01	Revision : E

RECEIVED
22 SEP 2011
Ku-ring Gai Council

FOR COUNCIL ISSUE
19.09.11

Figured dimensions to be taken in preference to scale. Verify all dimensions on site (voids). Copyright for the information contained herein remains the property of Gilsenan Associates Architects.