


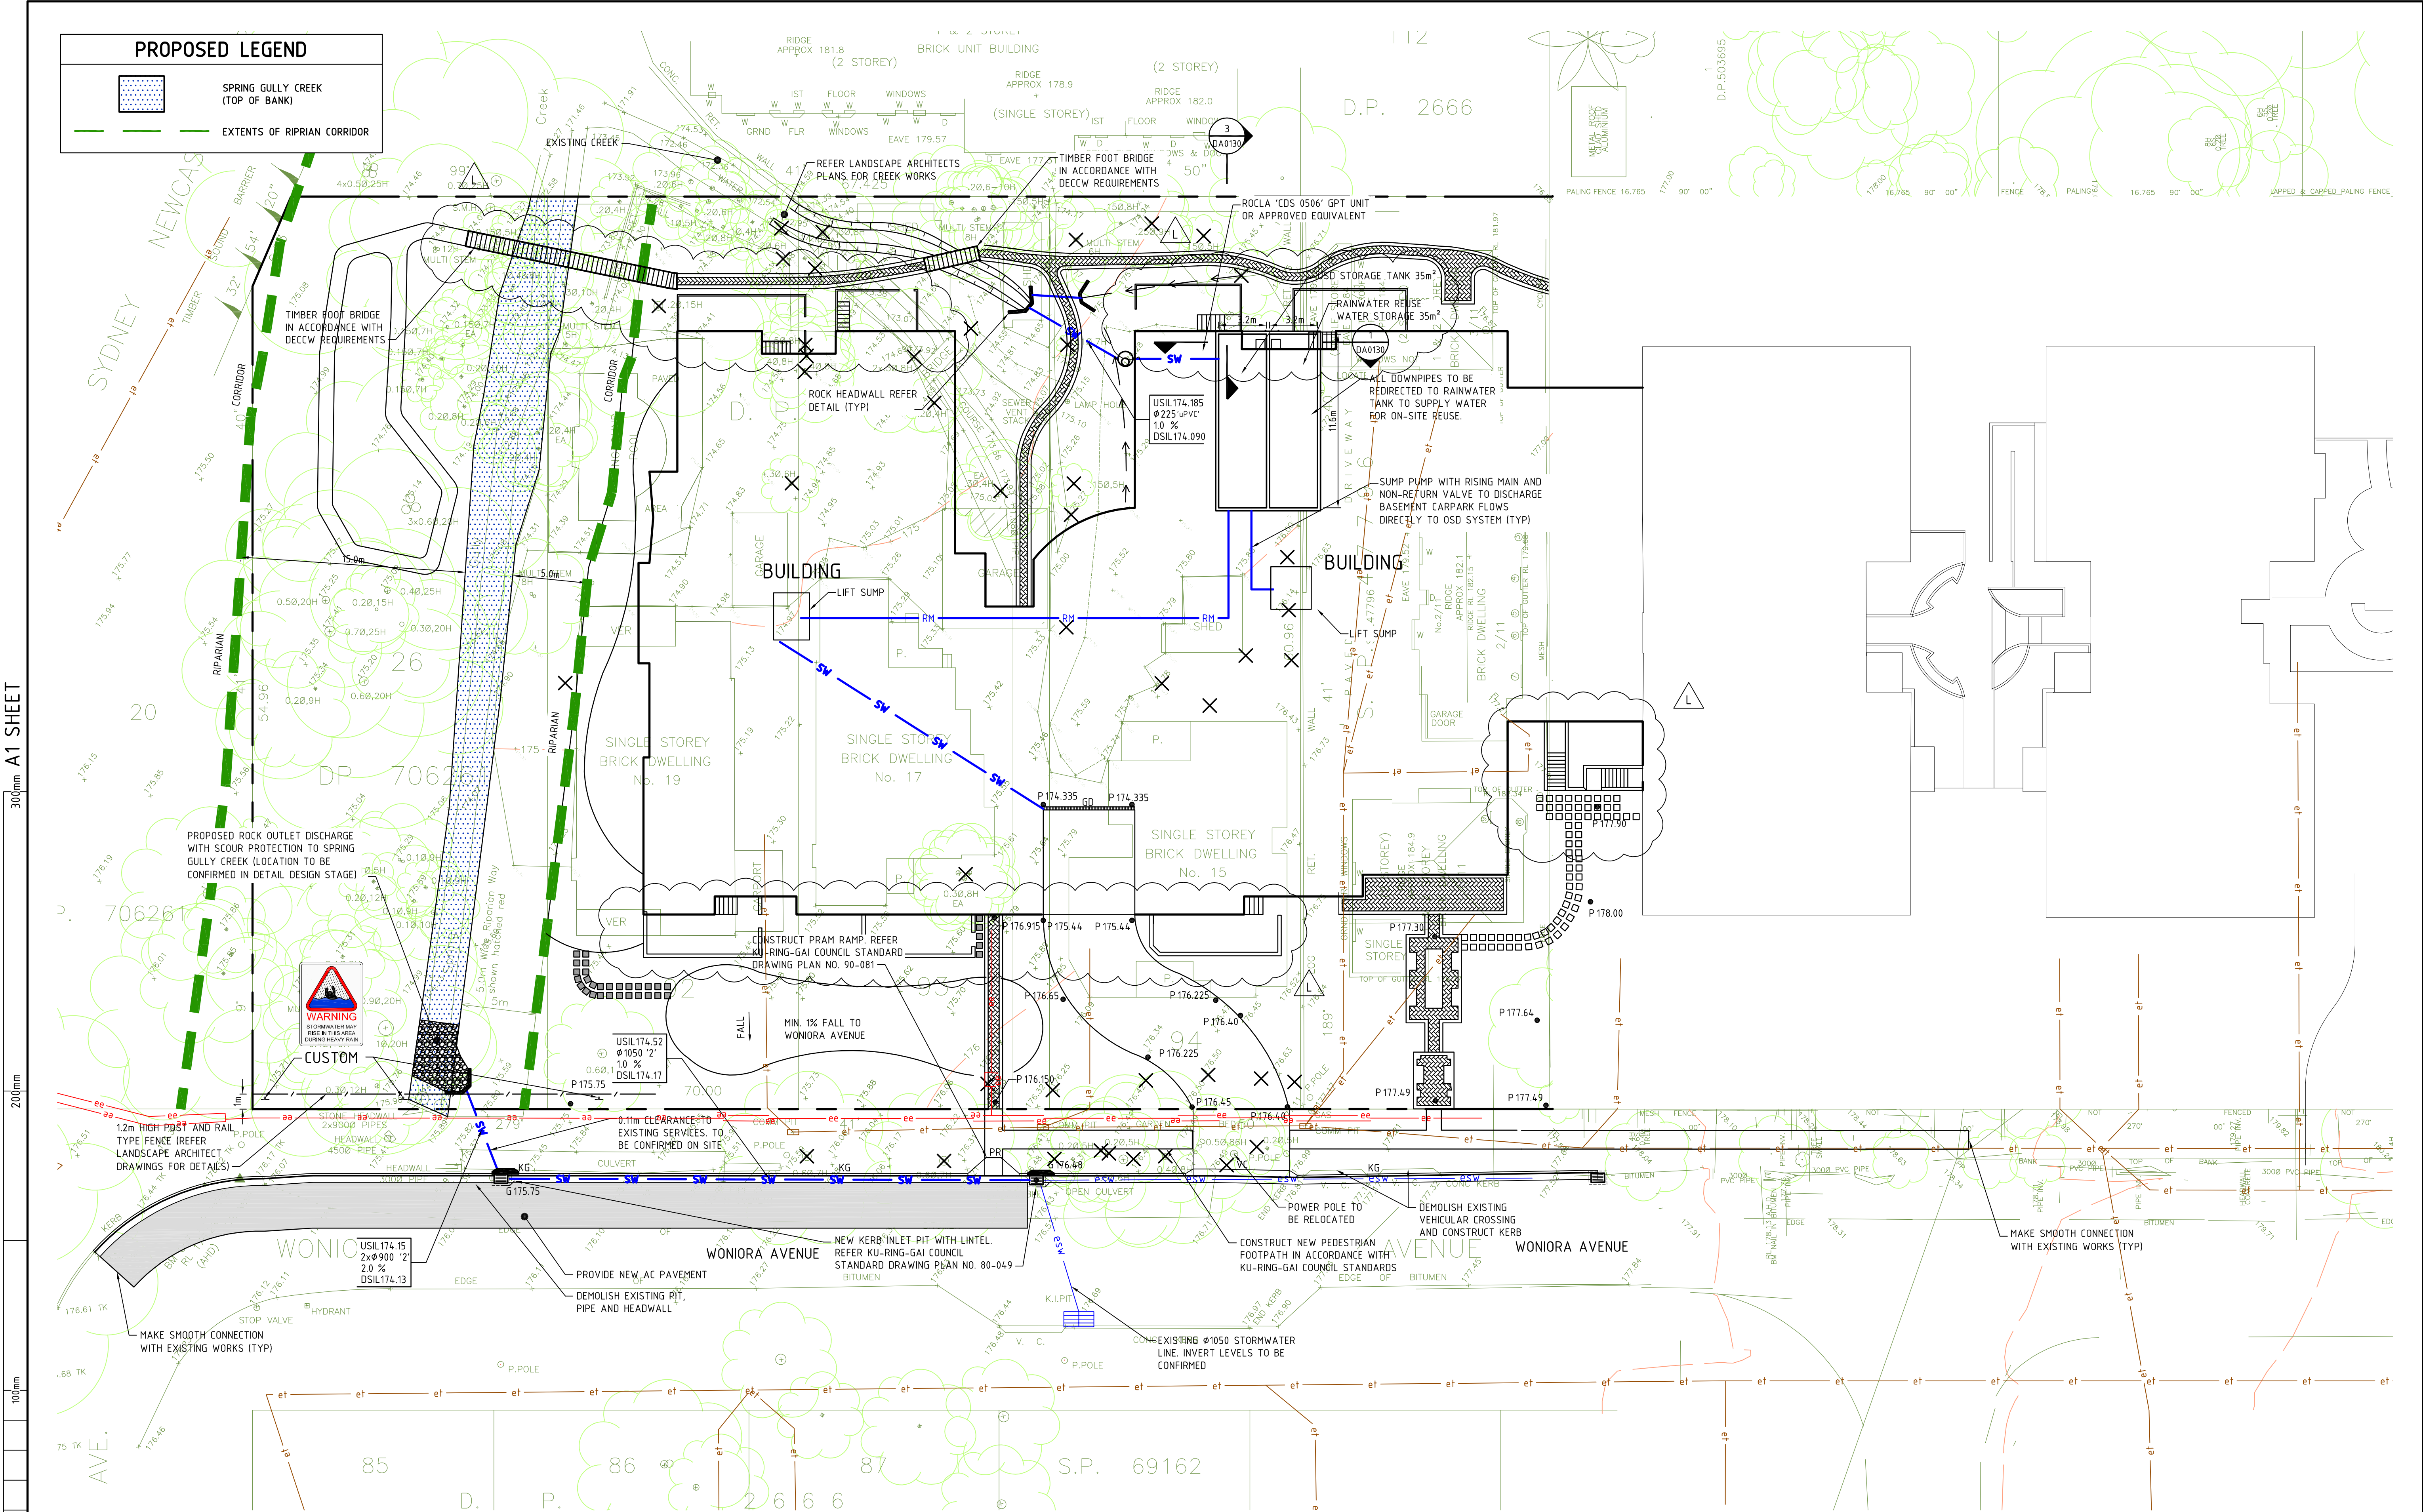

PRELIMINARY - NOT FOR CONSTRUCTION

L	ISSUED FOR SECTION 96	22.07.11	ADS	DR	CJA	GWS	Copyright This drawing remains the property of Hughes Trueman Pty. Ltd. It may only be used for the purpose for which it was commissioned & in accordance with the terms of engagement for that commission. Hughes Trueman denies any liability or responsibility for loss or damage caused by the inappropriate use of this drawing. * Drawing Status Warning: Unless there is an authorised Hughes Trueman signature at *, this drawing is not authorised for issue. This Drawing may have been prepared using COLOUR , and may be incomplete if copied to BLACK & WHITE	5 4 3 2 1 0 5 10 PLAN SCALE 1:200 @ A1	 NORTH	 ABN 53 831 529 091 Level 3, 90 Phillip Street, PO Box 163, PARRAMATTA NSW 2150 T +61 2 9891 5044 F +61 2 9891 5386 parramatta@hughestrueman.com.au	 CONSULT AUSTRALIA Member Firm	Project PROPOSED RESIDENTIAL DEVELOPMENT, WONORA AVENUE, WAHROONGA		Drawing Title SITWORKS PLAN	
K	ISSUED FOR REVIEW	15.07.11	ADS	DR	CJA	GWS						Client BECTON PROPERTY GROUP		Drawing No.	
J	RE-ISSUED FOR COORDINATION	12.07.11	ADS	DR	CJA	GWS						Architect/Project Manager OWEN & GILSENAN ARCHITECTS		Rev	
H	ISSUED FOR COORDINATION	07.07.11	BH	DR	CJA	GWS								CIV-HT-S02 - DA0120	
G	RE-ISSUED FOR DA APPROVAL	15.03.11	ADS	DR	CJA	GWS									
F	RE-ISSUED FOR DA APPROVAL	14.03.11	ADS	DR	CJA	GWS									
E	RE-ISSUED FOR DA APPROVAL	06.12.10	ADS	DR	CJA	GWS									
D	ISSUED FOR COORDINATION	14.10.10	ADS	DR	CJA	GWS									
Rev	Amendment / Reason For Issue	Date	Drawing Completed by	Designed & Checked by	Verified by X = Not verified	Issue Authorised (*)									