





MACKENZIE ARCHITECTS	
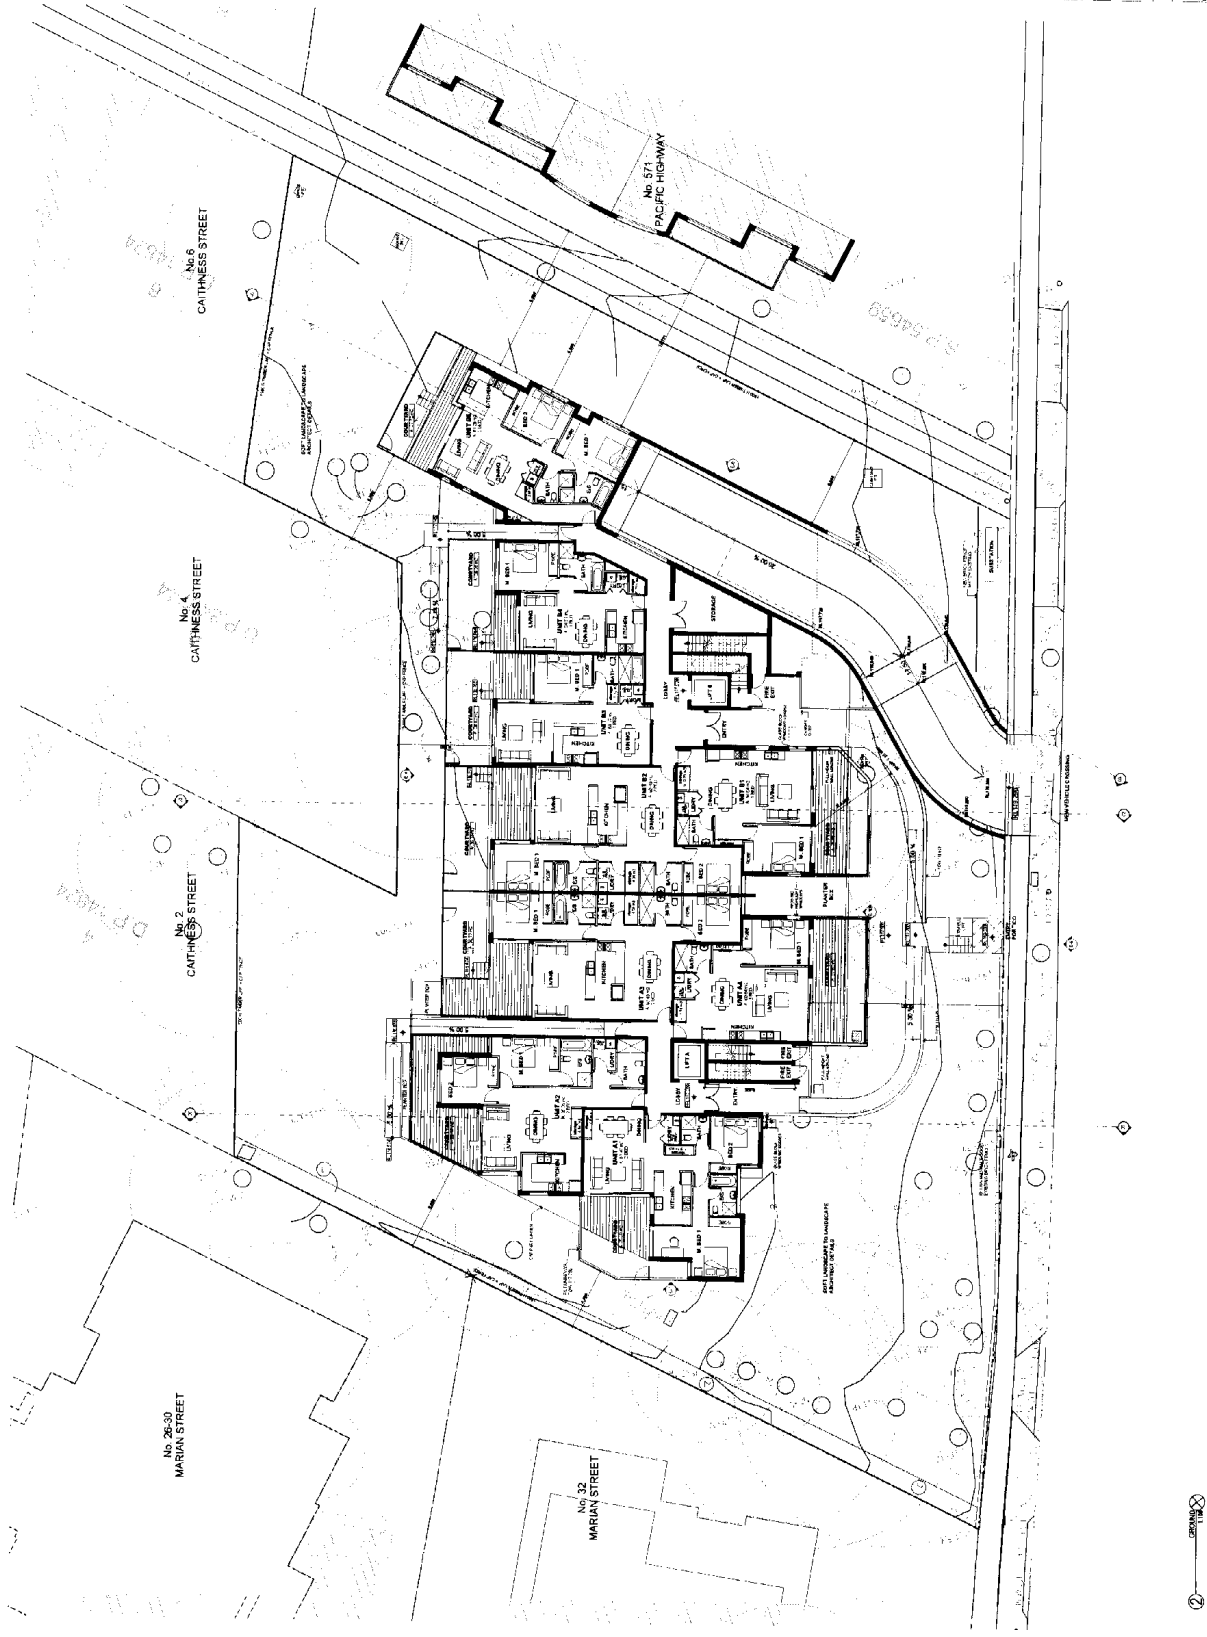

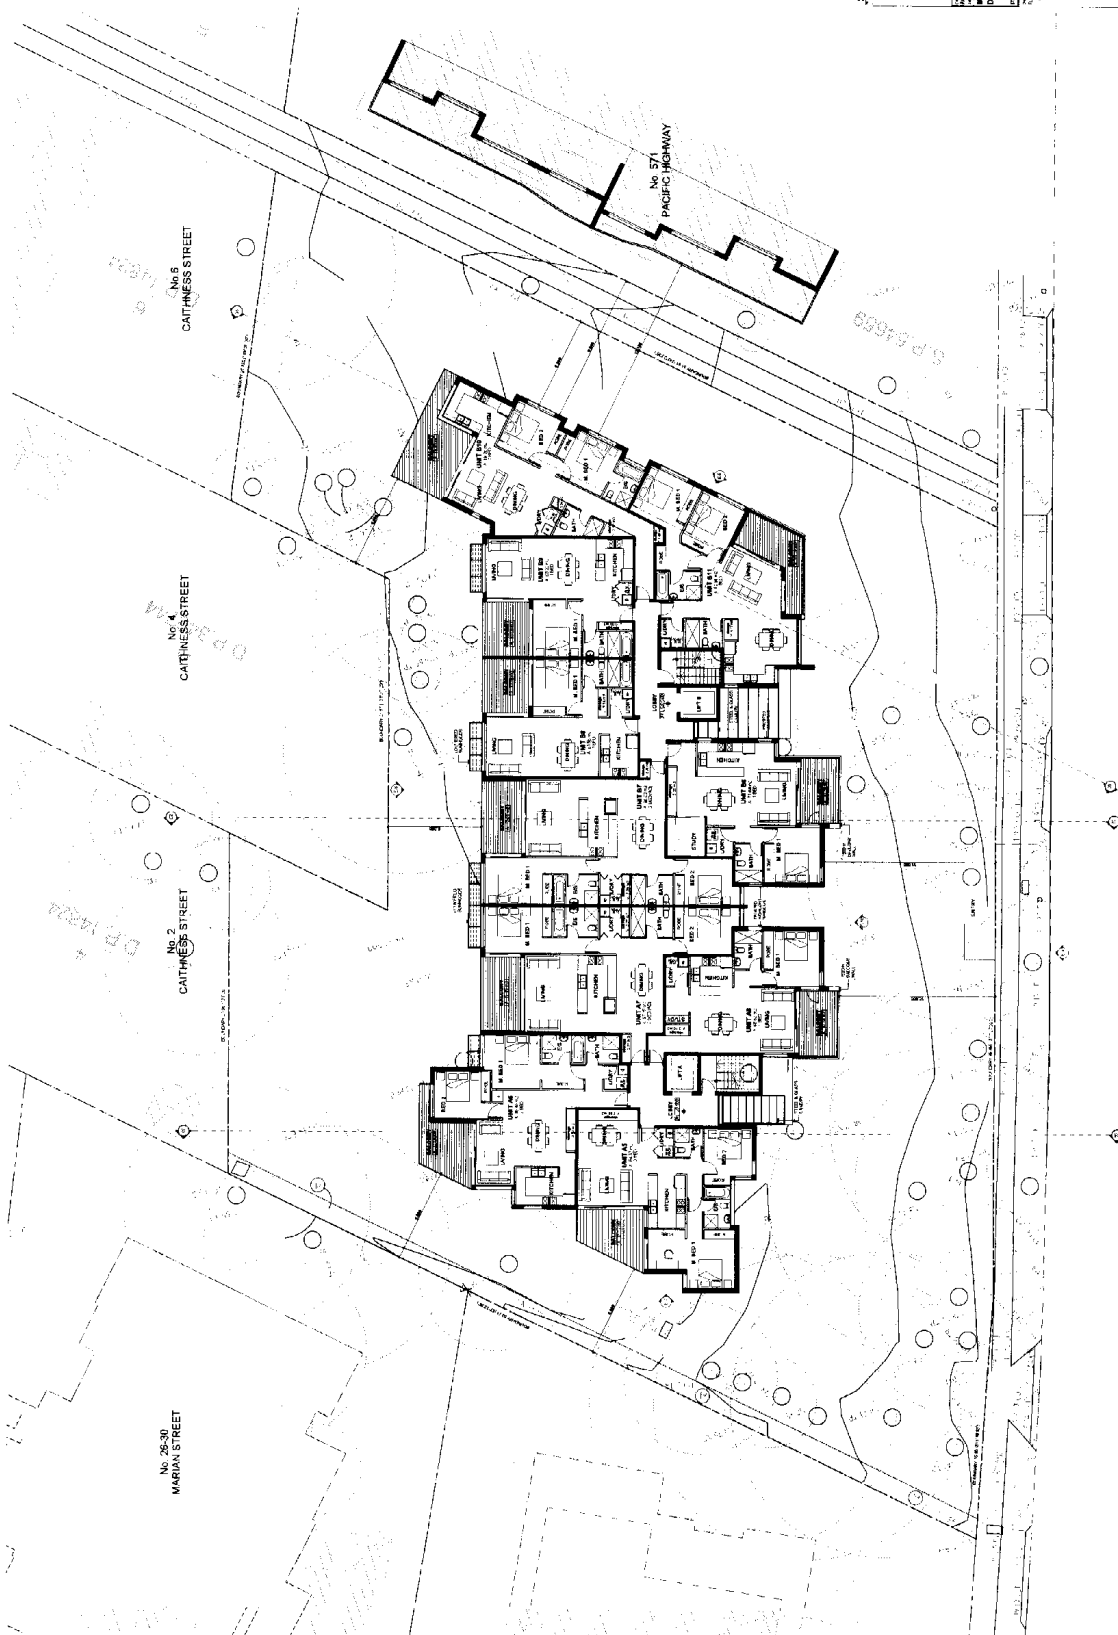

MACKENZIE ARCHITECTS	

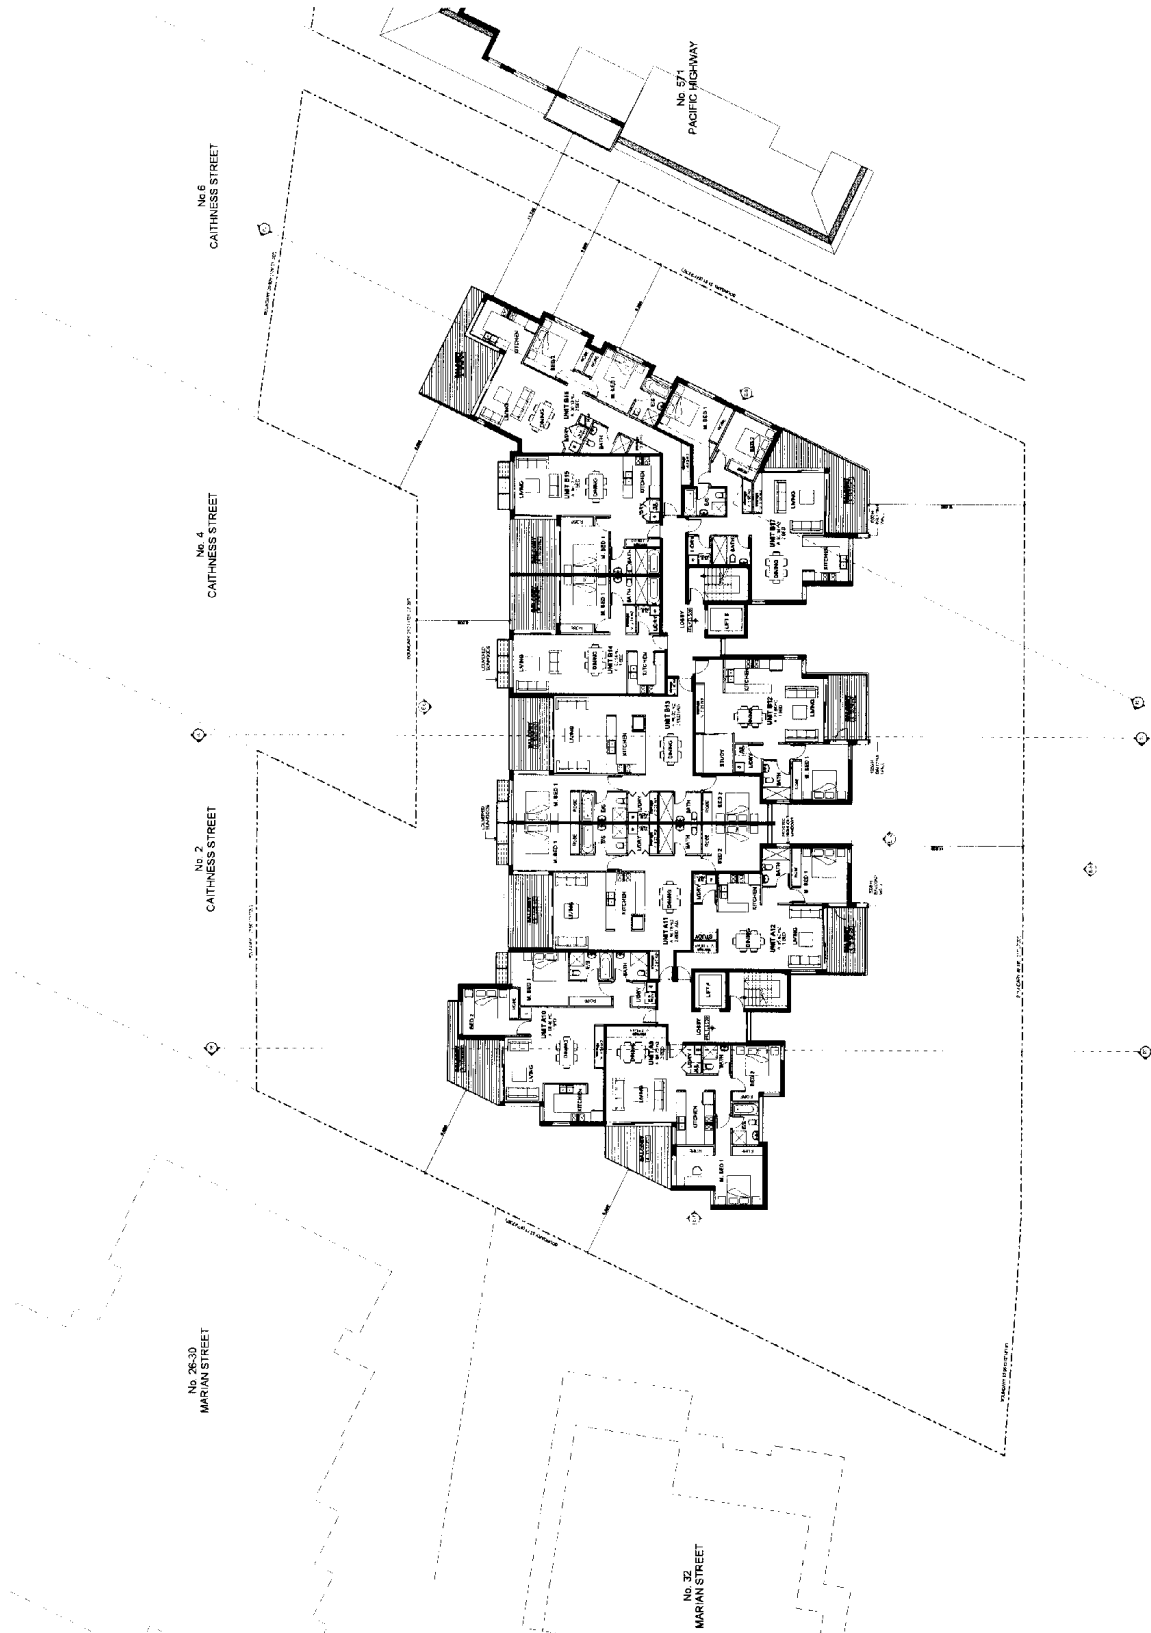

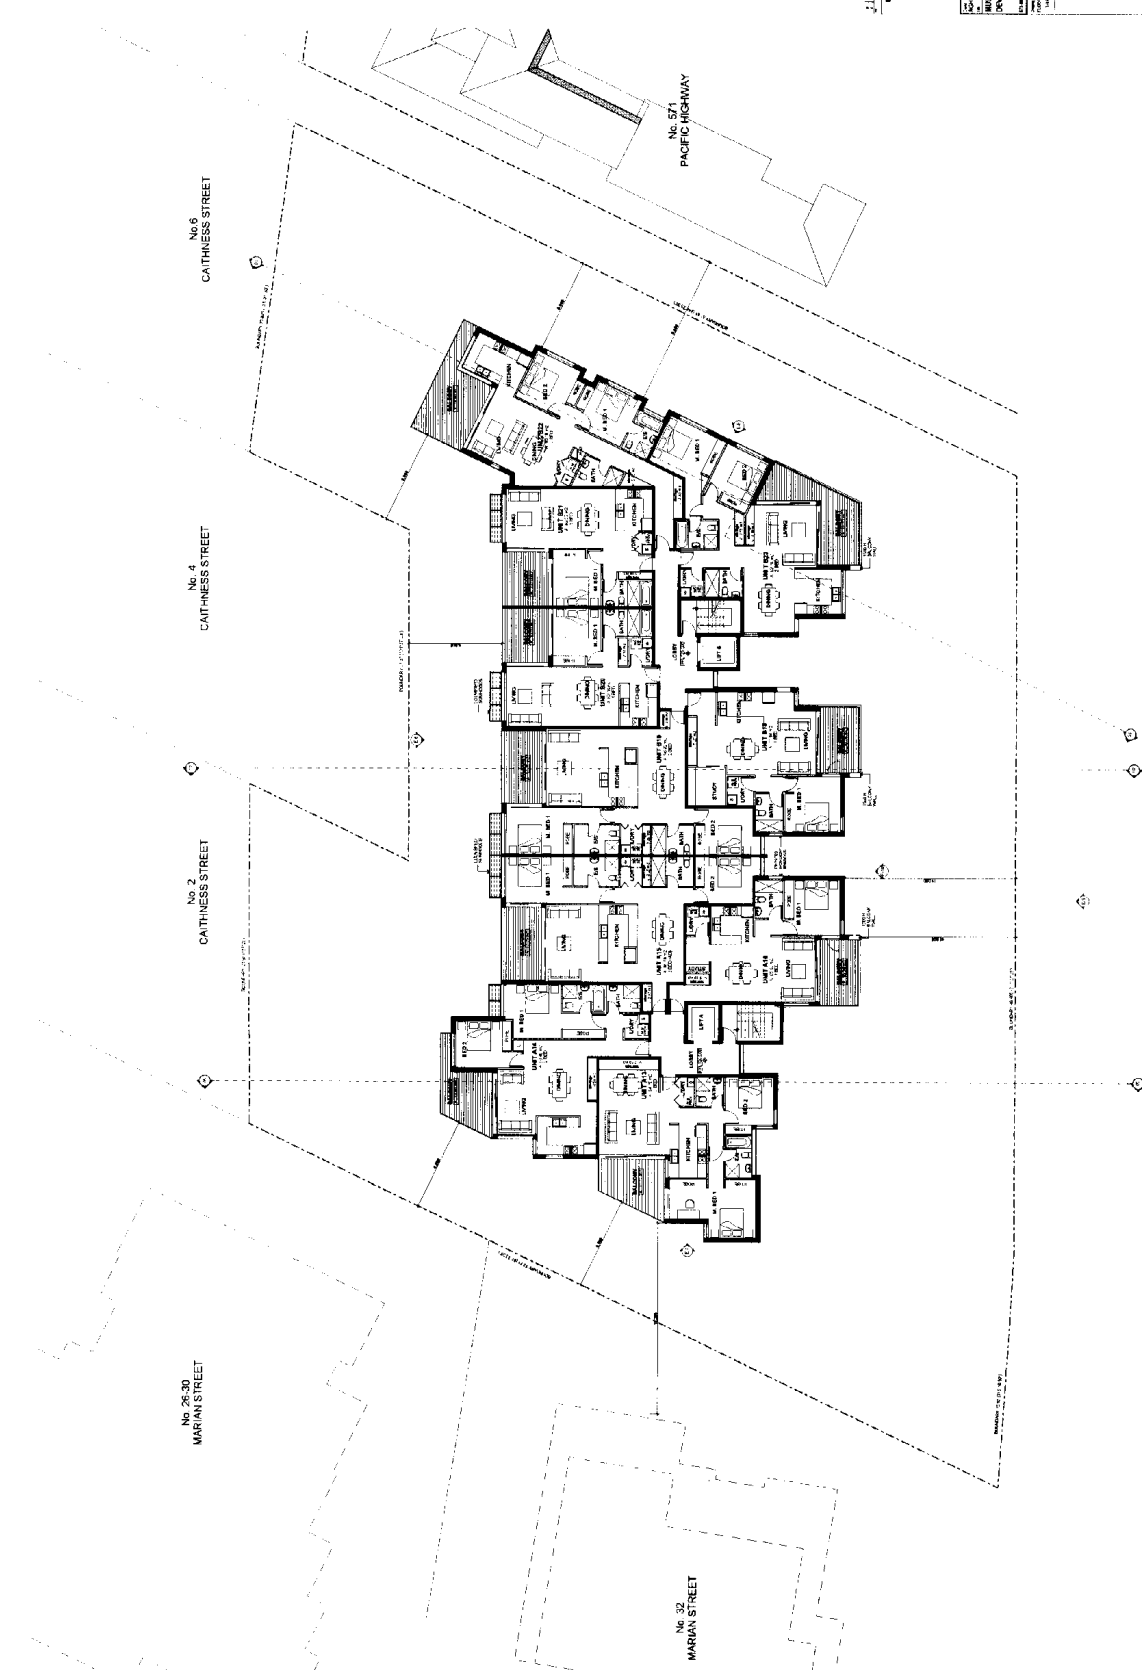

No. 26-30
MARION STREET

No. 2
CATHNESS STREET

No. 4
CATHNESS STREET

No. 6
CATHNESS STREET

No. 32
MARION STREET

No. 571
PACIFIC HIGHWAY

MACKENZIE ARCHITECTS























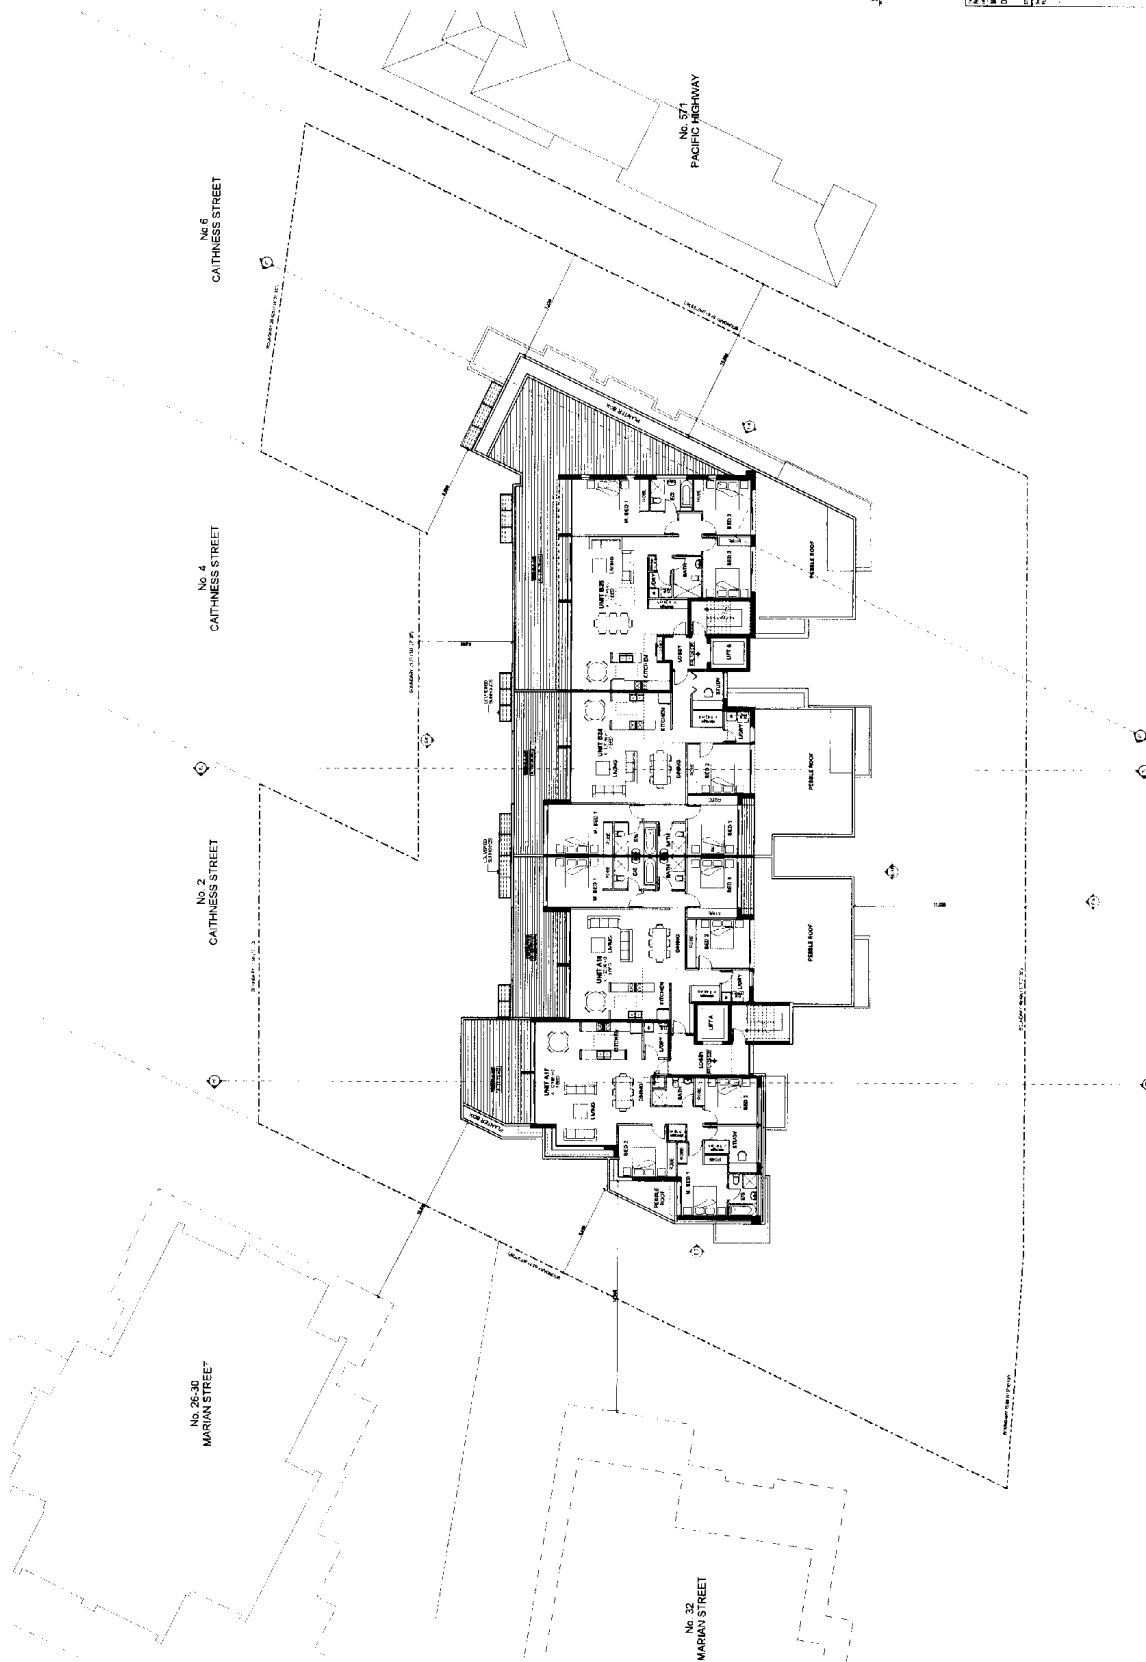

MACKENZIE ARCHITECTS



