


DRAWN: Y.ZHANG DESIGNED: C.NOVATI JOB MANAGER: S.FRYER VERIFIER:

DRAWING TITLE	CONCEPT STORMWATER MANAGEMENT PLAN - GROUND FLOOR		JOB NUMBER
			10797
	ALL DIMENSIONS TO BE VERIFIED ON SITE BEFORE MAKING SHOP DRAWINGS OR CONCRETING ANY WORK. DRAWING NOT TO BE USED FOR CONSTRUCTION UNLESS VERIFICATION SIGNATURE HAS BEEN ADDED. THE VERIFICATION OF SHOP DRAWINGS REMAINS THE RESPONSIBILITY OF THE USER.	DRAWING NUMBER	REVISION
	DA04	3	
	DRAWING SHEET SIZE: A0		

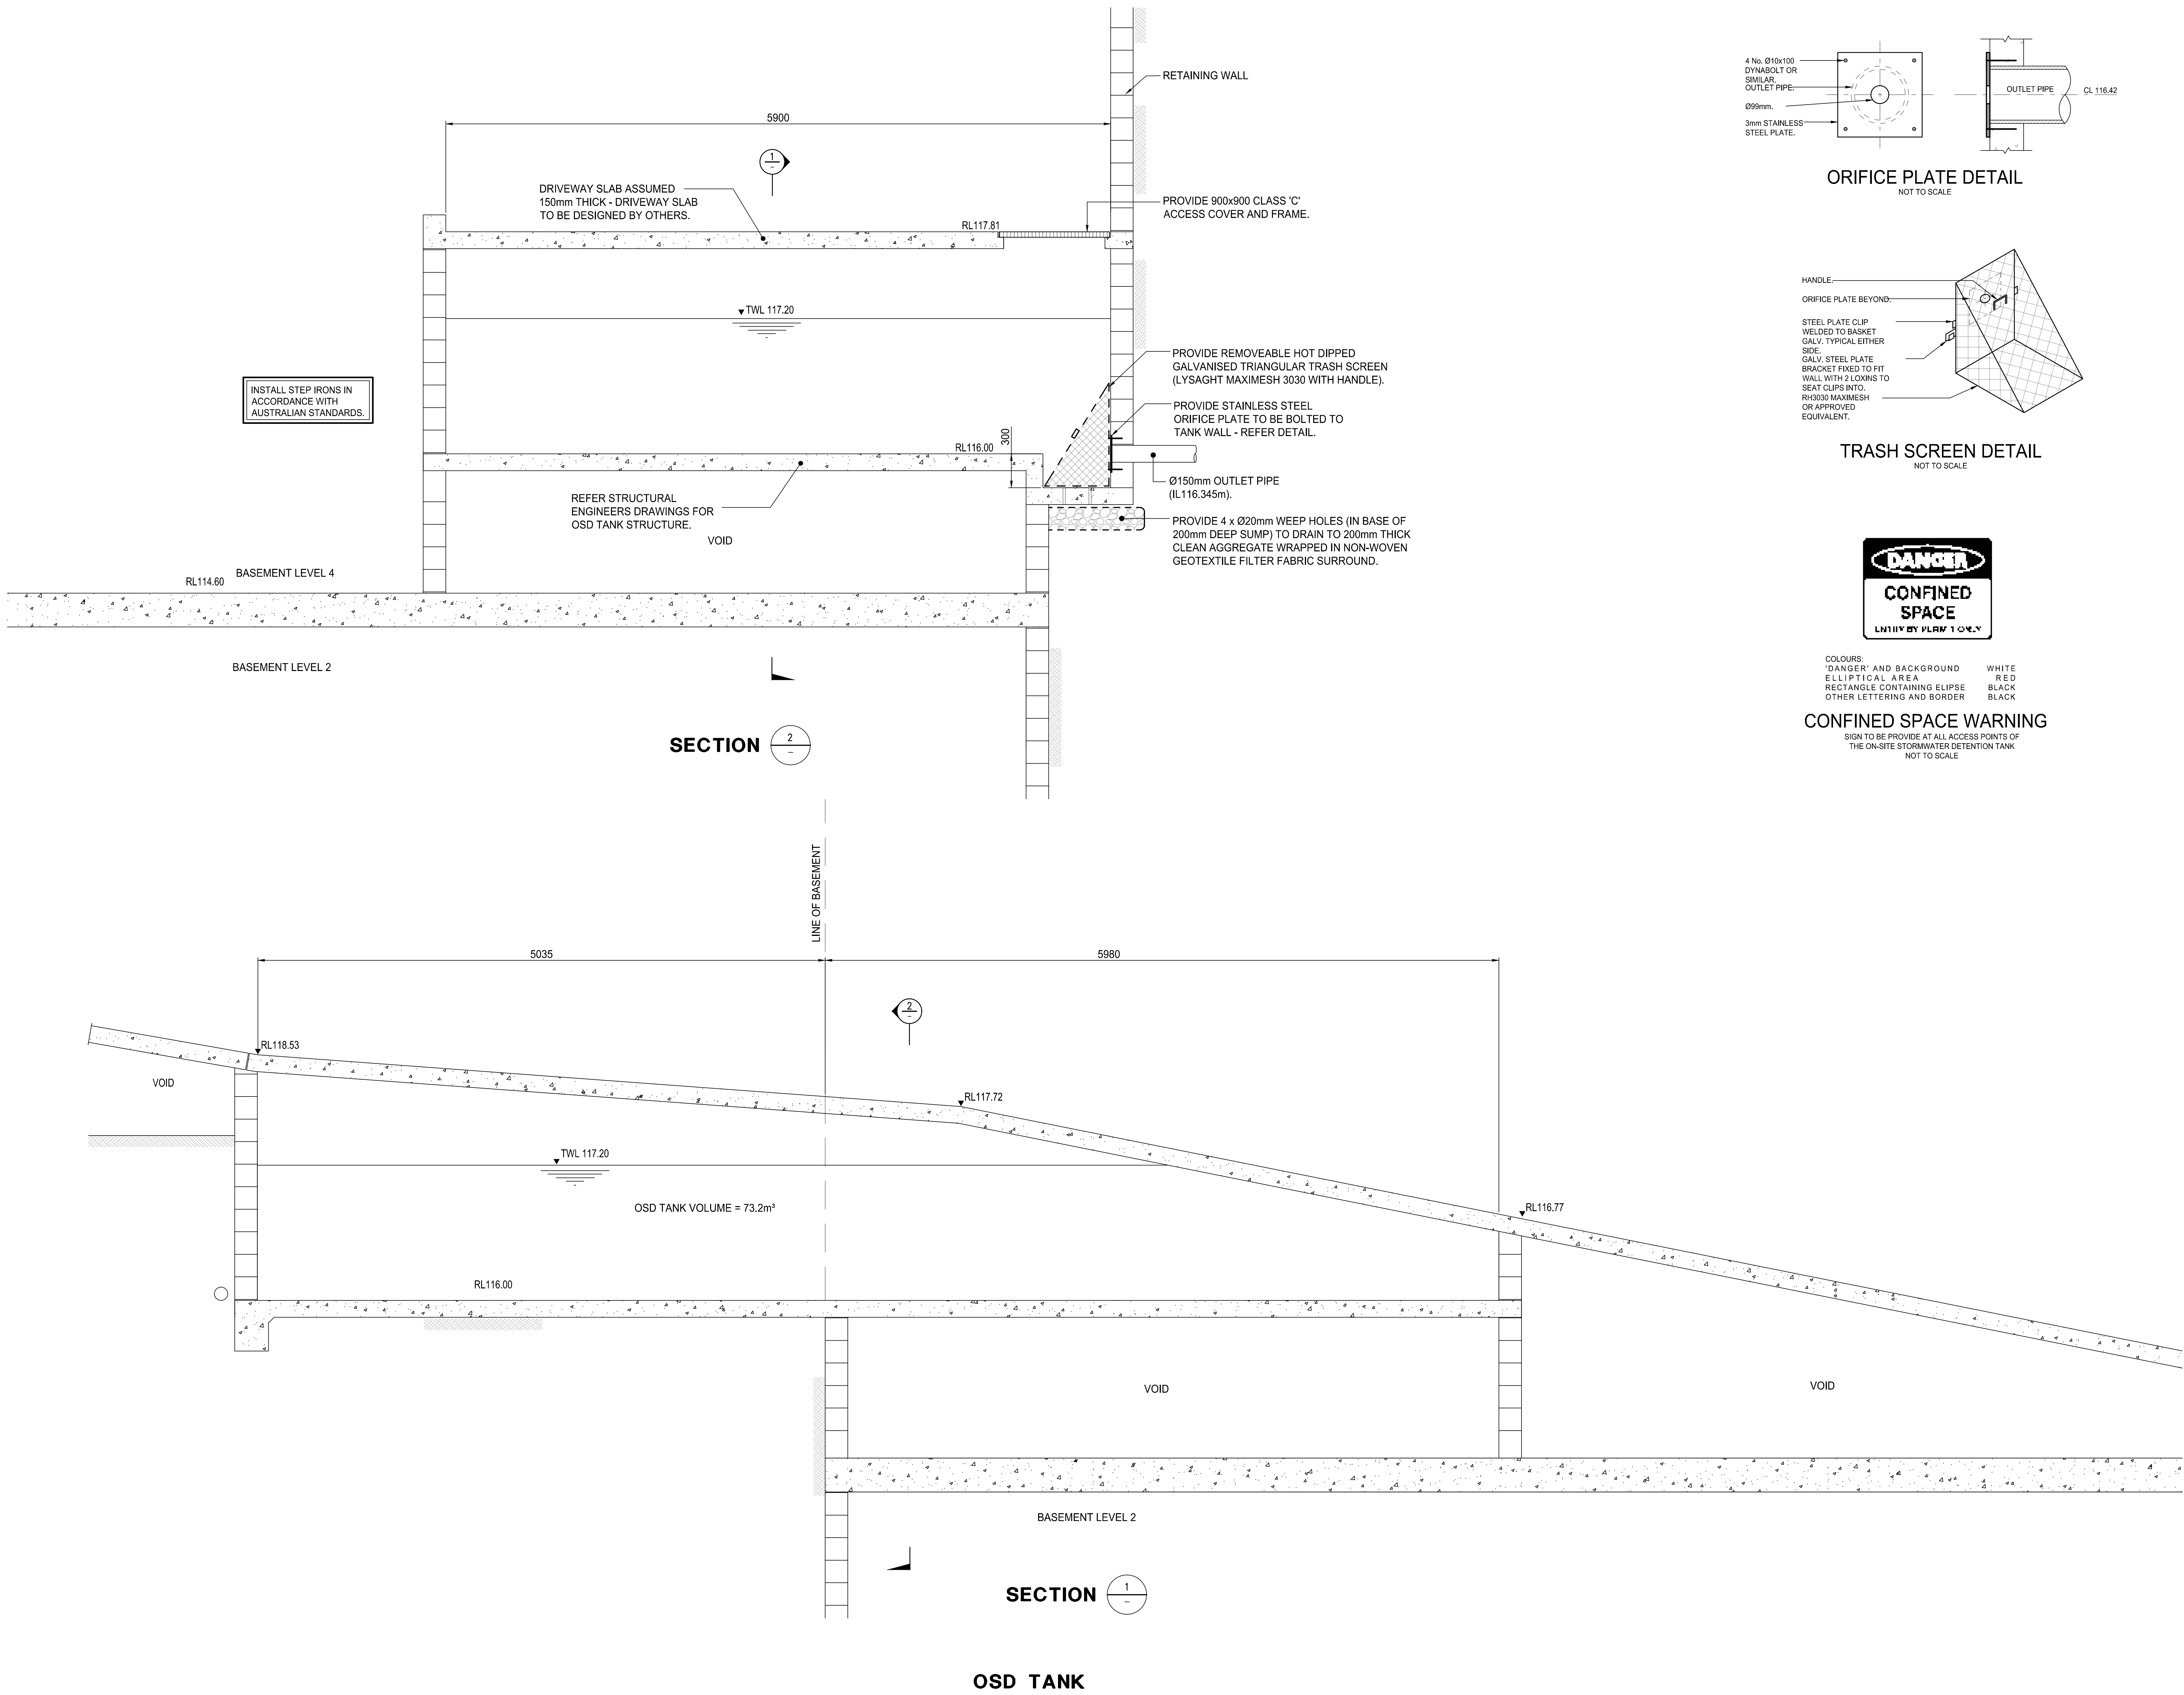

ISSUE	AMENDMENT	DRAWN	VERD	APPD	DATE	ISSUE	AMENDMENT	DRAWN	VERD	APPD	DATE	CLIENT	ARCHITECT	PROJECT	DRAWING TITLE	JOB NUMBER
1	ISSUED FOR DEVELOPMENT APPLICATION				06/12/10							AGH HOLDINGS PTY LTD	ARCHITECTS	CONCEPT STORMWATER MANAGEMENT PLAN FOR 573-585 PACIFIC HWY KILLARA	DETAILS SHEET	10797
2	REVISED BUILDING FOOTPRINT	G.G.		J.F.	28/04/11											DRAWING NUMBER
3	RE-ISSUED FOR DEVELOPMENT APPLICATION	C.S.		S.E.	28/12/11											DA05
																3
																REVISION
																DRAWING SHEET SIZE = A0

www.dialbeforeyoudig.com.au

DIAL1100

BEFORE YOU DIG

ALL DIMENSIONS TO BE VERIFIED ON SITE BEFORE MAKING SHOP DRAWINGS OR COMMENCING ANY WORK.

DRAWING NOT TO BE USED FOR CONSTRUCTION UNLESS VERIFICATION SIGNATURE HAS BEEN ADDED.

THE COPYRIGHT OF THIS DRAWING REMAINS WITH NORTHROP ENGINEERS PTY LTD.