


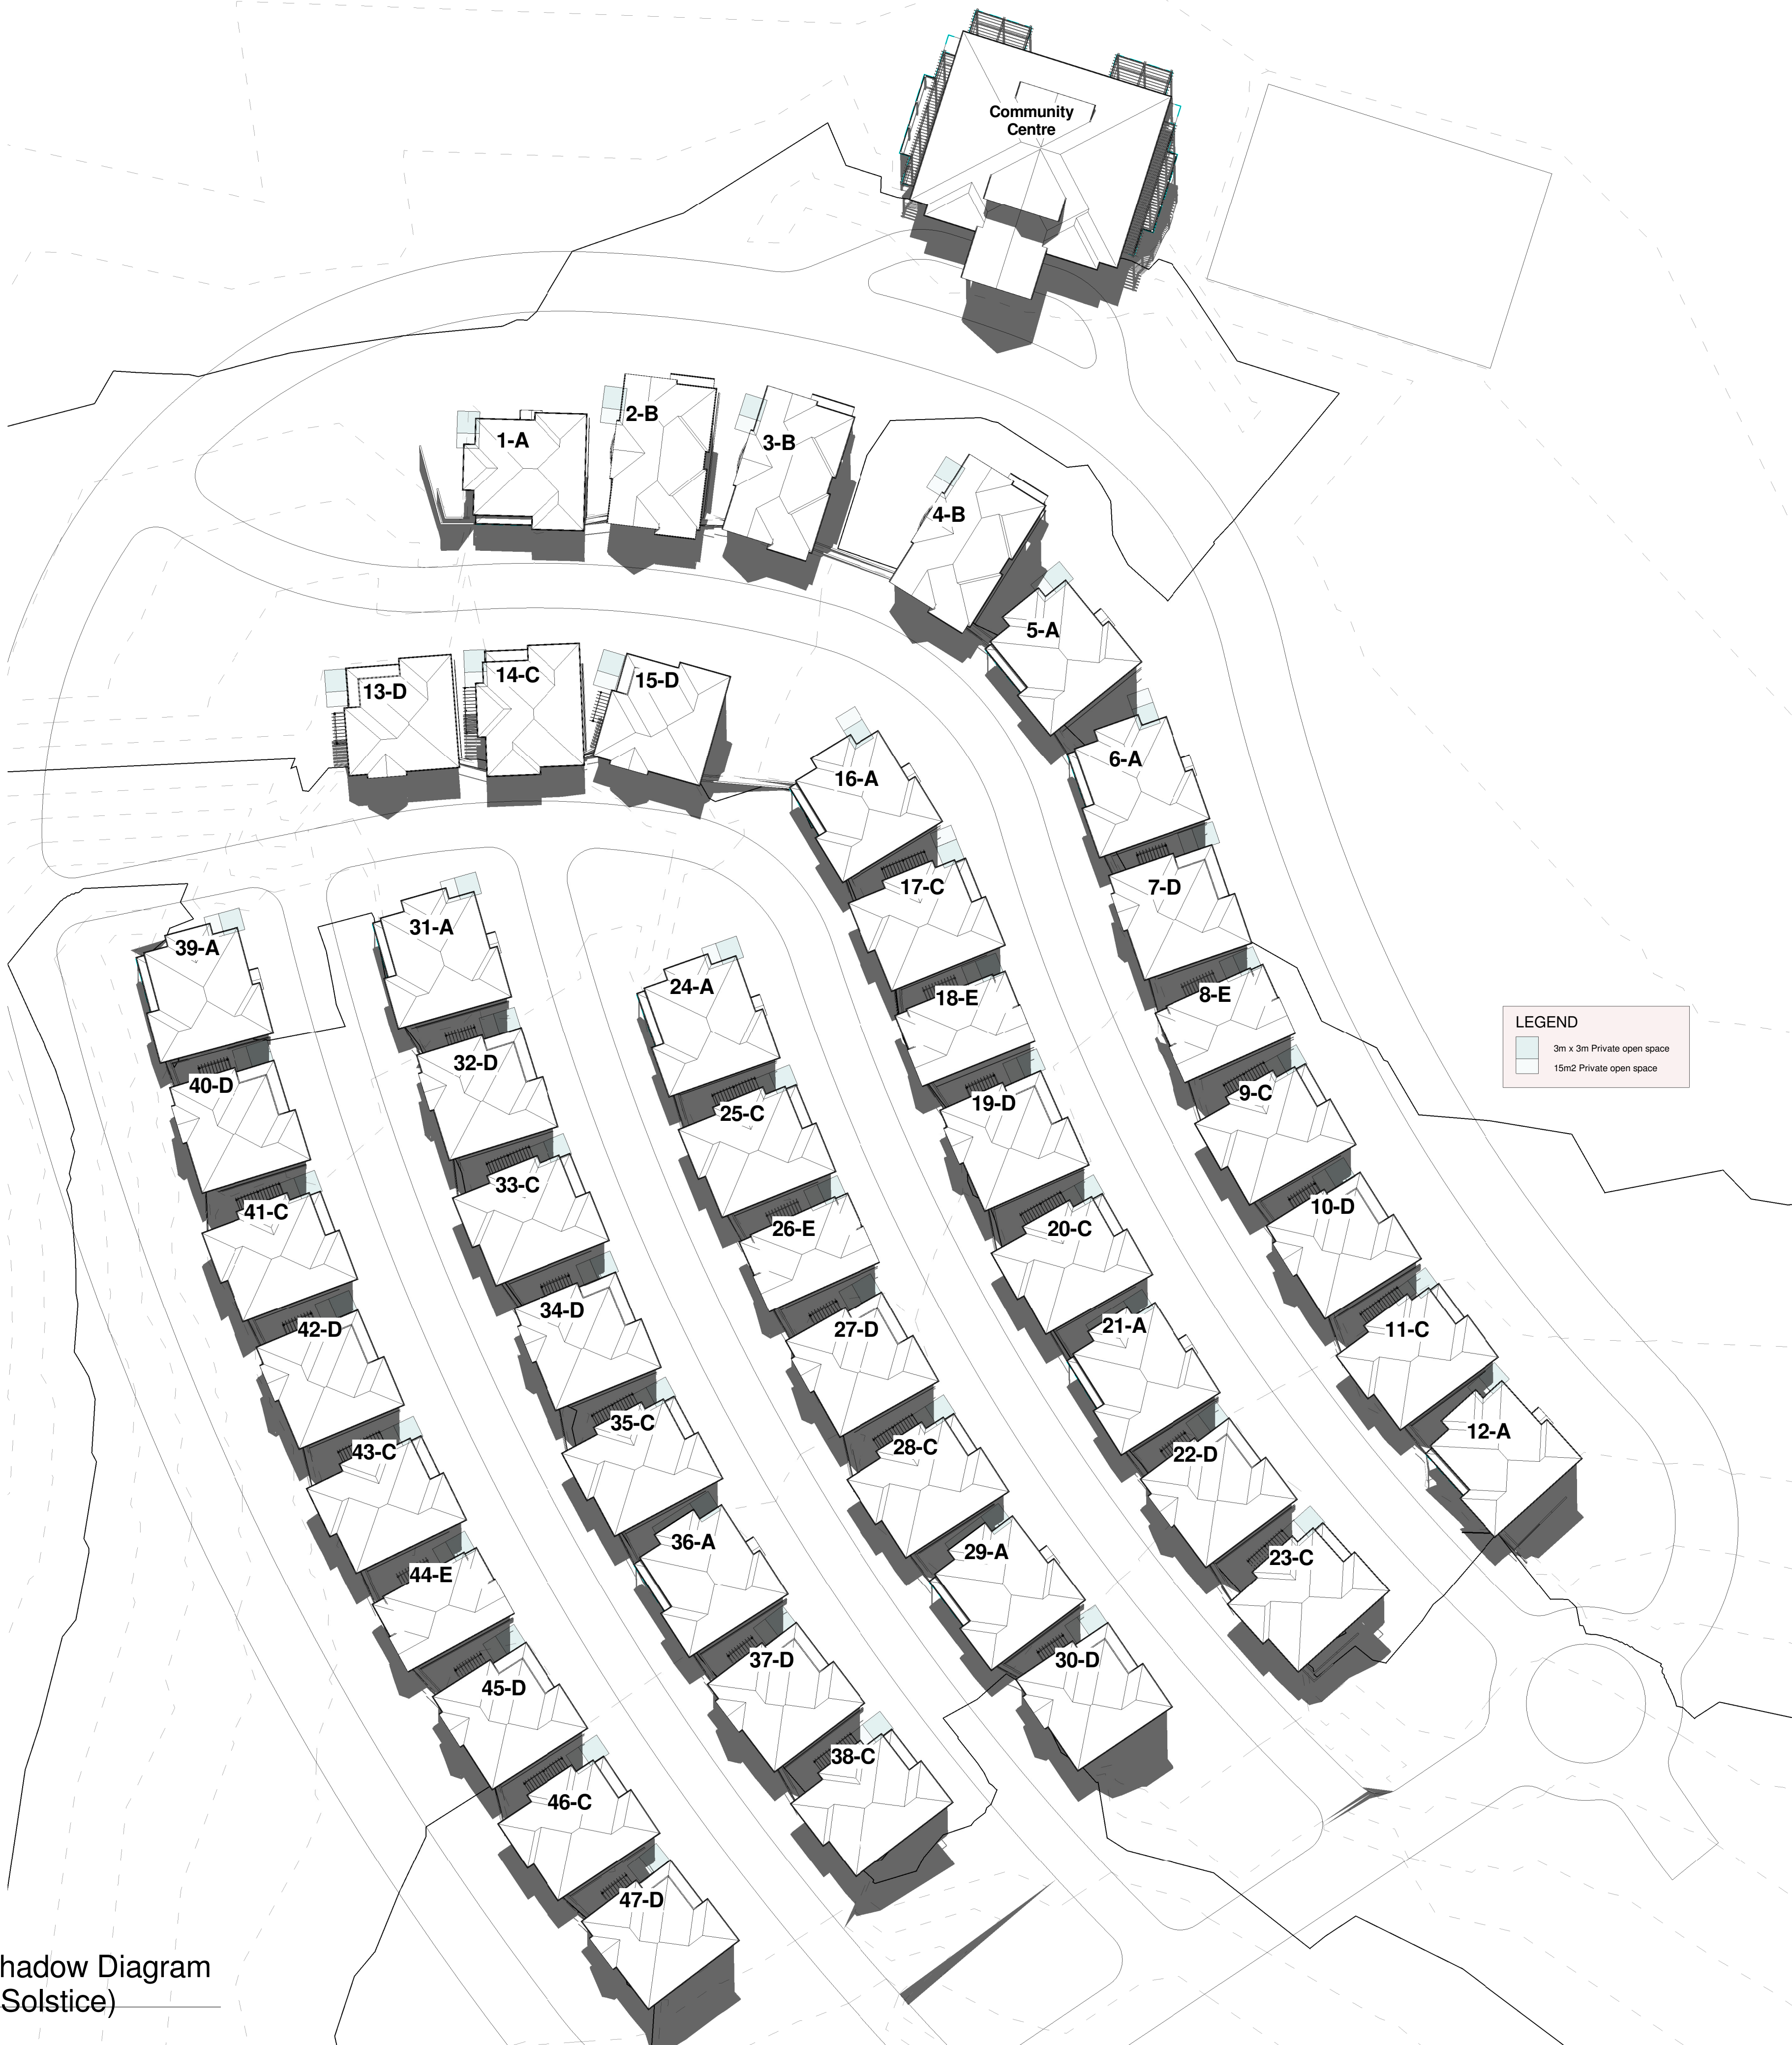

REVISION	DESCRIPTION	DATE
3	Amended	26/10/12
2	Amended	17/04/12
1	ISSUED FOR DA	19/09/11

Peter Dalton Architects Pty Ltd

Suite 202, 83 Mount Street, North Sydney NSW 2060
PO Box 6243 North Sydney NSW 2060
Ph: 02 99558244 Fax: 02 99549020
Registration No.: 2478
Email: peter@peterdaltonarchitects.com

**Empowered Living Support
Services Ltd**

**Aged Care Development
153 Marmong St
Marmong Point**

12 Noon Shadow Diagram

A 104

Scale 1 : 500