


1 Section 1-A107  
1 : 200

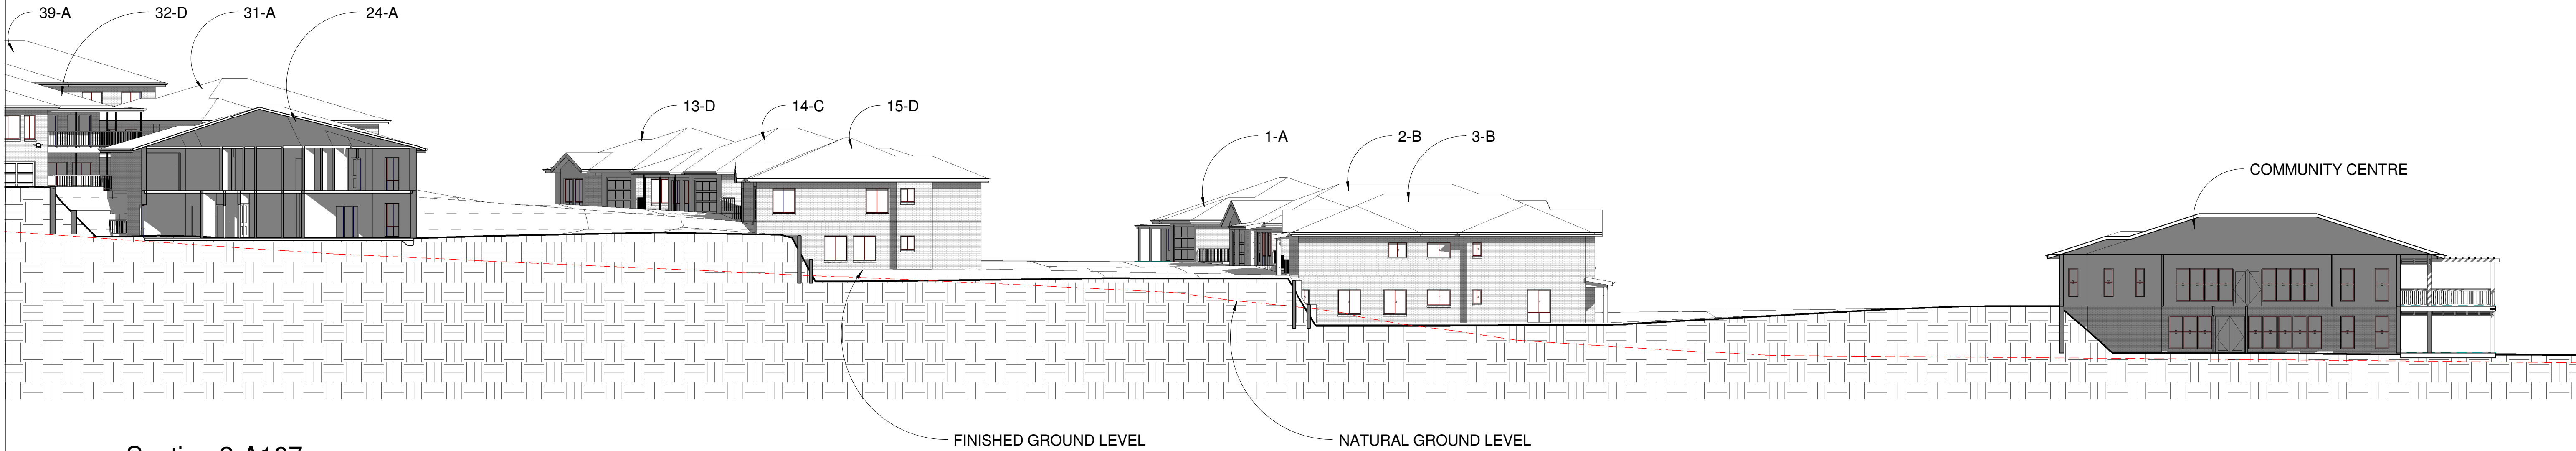

2 Section 2-A107  
1 : 200

1	ISSUED FOR DA	26/10/12
REVISION	DESCRIPTION	DATE

**Peter Dalton Architects Pty Ltd**

Suite 202, 83 Mount Street, North Sydney NSW 2060

PO Box 6243 North Sydney NSW 2060

Ph: 02 99558244 Fax: 02 99549020

Registration No.: 2478

Email: peter@peterdaltonarchitects.com

**Empowered Living Support  
Services Ltd**

**Aged Care Development  
153 Marmong St  
Marmong Point**

**Site Sections 2**

A107

Scale 1 : 200